

**LA MESA-SPRING VALLEY SCHOOL DISTRICT  
REQUEST FOR QUALIFICATIONS AND PROPOSALS  
LEASE-LEASEBACK CONSTRUCTION SERVICES  
RFQ/P # V22/23-006**

La Mesa-Spring Valley School District ("District") is seeking proposals from qualified persons, firms, partnerships, corporations, associations, or professional organizations, pursuant to its Measure V Bond Program, to provide constructability review, value engineering, master scheduling, cost estimating, budgeting, and construction services for the development and construction for the following District Projects (each a "Project" and collectively "Projects"), in accordance with the lease-leaseback structure set forth in Education Code section 17406 et seq. The District intends to enter separate agreements for each Project, with the goal of entering into ten agreements with the same lease leaseback developer for each.

- Avondale Elementary Site Improvements
- Bancroft Elementary Site Improvements
- Kempton Elementary Site Improvements
- La Presa Elementary Site Improvements
- Rancho Elementary Site Improvements
- STEAM Academy Site Improvements
- Fletcher Hills Elementary Site Improvements
- Murray Manor Elementary Site Improvements
- Northmont Elementary Site Improvements
- Parkway Sports & Health Sciences Academy

The Request for Qualifications and Proposals ("RFQ/P"), which includes instructions for its completion, is enclosed for your consideration. Respondents to this RFQ/P must submit a completed Statement of Qualifications ("SOQ") along with the Proposal (collectively "RFQ/P Packet"). **The District will only receive RFQ/P Packets submitted electronically.**

RFQ/P Packets will be received until 2:00 p.m., May 18<sup>th</sup>, 2023, only at the following email address:

[measurevprocurement@lmsvschools.org](mailto:measurevprocurement@lmsvschools.org)

Any RFQ/P Packet that is submitted after this time shall be nonresponsive and returned to the bidder. **Each Respondent is solely responsible for timely submission of its RFQ/P Packet; the District is not responsible for any technological issues in a Respondent's ability to timely submit its RFQ/P Packet or portion thereof.**

**ALL RESPONSES ARE DUE BY 2:00 P.M. ON MAY 18<sup>TH</sup>, 2023.** Oral, telegraphic, facsimile, telephone RFQ/P Packets will not be accepted. RFQ/P Packets received after this date and time will not be accepted and returned unopened.

An optional information meeting will be conducted on **APRIL 20<sup>TH</sup>, 2022**. The meeting will be held at the board room at **4750 Date Ave. La Mesa CA 91941**.

Questions regarding this RFQ/P may be directed to [measurevprocurement@lmsvschools.org](mailto:measurevprocurement@lmsvschools.org) and must be submitted in writing on or by **APRIL 25, 2023**.

These Projects are subject to labor compliance monitoring and enforcement of compliance with prevailing wage requirements by the Department of Industrial Relations pursuant to Labor Code section 1771.4. Contractors of all tiers must be currently registered and qualified to perform public work pursuant to Labor Code section 1725.5. All Respondents must be prequalified by the District in accordance with Public Contract Code section 20111.6. First tier electrical, mechanical and plumbing subcontractors are required by Public Contract Code section 20111.6 and must be prequalified prior to the time subcontractor bids are submitted. All contractors must comply with the skilled and trained workforce requirement pursuant to Public Contract Code section 2600. **Developer shall comply with all applicable federal, state and local laws regarding COVID-19, including Vaccination and Testing Requirements.**

#### **RFQ/P SCHEDULE SUMMARY**

<b>EVENT</b>	<b>DATE/TIME</b>
RFQ Released	April 5, 2023
Optional Information Meeting	April 20, 2023 at 1pm
Deadline to submit questions ( <b>in writing only</b> )	April 25, 2023
Deadline to submit complete Prequalification Application with Quality Bidders	April 27, 2023
Addendum Deadline	April 27, 2023
<b>Proposals Due via email</b>	May 18, 2023
Interviews of Qualified Respondents	Week of May 22 <sup>nd</sup> , 2023
Notice of selected developer(s) to commence contract negotiations	Week of May 29 <sup>th</sup> , 2023
Board Approval	June 6 <sup>th</sup> , 2023

The District reserves the right to change the dates on the schedule without prior notice.

[REMAINDER OF PAGE INTENTIONALLY BLANK]

**LA MESA-SPRING VALLEY SCHOOL DISTRICT**  
**REQUEST FOR QUALIFICATIONS AND PROPOSALS**  
**LEASE-LEASEBACK CONSTRUCTION SERVICES**

**I. INTRODUCTION**

La Mesa-Spring Valley School District ("District") serves more than 11,000 K-8 students within 21 schools. The District is the 4th largest elementary school district in San Diego County. Focusing on the "whole child," the District's mission is to nurture the character and heart of children, as well as to educate.

This Request for Qualifications and Proposals ("RFQ/P") defines generally the services sought from Respondents and generally outlines the requirements of each Project. Respondents to this RFQ/P must submit a completed Statement of Qualifications ("SOQ") along with a Proposal identifying each Project (collectively "RFQ/P Packet").

**I. PROJECT DESCRIPTION AND SCOPE OF SERVICES**

**A. General**

The purpose of this RFQ/P is to select a qualified person, firm, partnership, corporation, association, or professional organization to provide constructability review, value engineering, master scheduling, cost estimating, budgeting, and construction services for the development and construction for the following Projects, in accordance with the lease-leaseback structure set forth in Education Code section 17406, et seq. Selected developer must have experience with the construction of public school facilities and complying with the requirements of the Office of Public School Construction ("OPSC"), the Division of the State Architect ("DSA"), and Title 24 of the California Code of Regulations. The District intends to enter separate agreements for each of the Projects, with the goal of entering into ten agreements with the same lease leaseback developer for each.

- Avondale Elementary Site Improvements
- Bancroft Elementary Site Improvements
- Kempton Elementary Site Improvements
- La Presa Elementary Site Improvements
- Rancho Elementary Site Improvements
- STEAM Academy Site Improvements
- Fletcher Hills Elementary Site Improvements
- Murray Manor Elementary Site Improvements
- Northmont Elementary Site Improvements
- Parkway Sports & Health Sciences Academy

To submit a proposal, Respondents must be properly licensed by the California Contractors State License Board and registered with the Department of Industrial Relations ("DIR") as required by law. Only Respondents who have been prequalified by the District in accordance with Public Contract Code section 20111.6 are eligible to respond to this RFQ/P.

The selected developer(s) will be required to comply with the prevailing wage requirements, the skilled and trained workforce requirements, and the District's bonding and insurance requirements. All contractors must comply with the skilled and trained workforce requirement pursuant to Public Contract Code section 2600. The selected developer(s) will be required to work cooperatively with District staff, the Governing Board, all other technical consultants,

the architect, the project inspector, and any program and/or construction manager, if any, retained by the District for each Project, the citizens' oversight committee, other District committees, and the community at large to deliver a timely and professional completion of the Project(s). The selected developer(s) and its subcontractors shall comply with all applicable federal, state and local laws regarding COVID-19, including **Vaccination and Testing Requirements**.

Each Project is further defined in the attached **APPENDIX A-1 through APPENDIX A-6**, along with the District's construction budget for each Project. Respondent's Proposal must include Respondent's proposed fees and costs to perform each Project if the Respondent is awarded the contract. See attached **APPENDIX F** "Contract Documents"

The District intends to select one Respondent that best meet the District's needs to perform each Project, with the goal of awarding each Project to the same Respondent in order to create efficiencies and cost savings. The criteria on which the District makes its determination will be based on the District's adopted best value methodology and criteria provided in this RFQ/P.

**B. Scope of Work**

Although the final scope of work will be negotiated in the executed Agreement (defined below at subparagraph F), the selected developer shall be responsible for performing the following scope of work, at a minimum, for each Project it is awarded:

**Preconstruction Services:**

1. Review design and support documentation for content, constructability, completeness, scheduling, clarity, consistency, and coordination.
2. Undertake value-engineering analysis and prepare reports with recommendations to District and Architect of Record to maintain established program budget and specifications.
3. Provide detailed cost estimates.
4. Expedite design reviews, including modifications, if any, based on value analysis.
5. Provide a proposed Guaranteed Maximum Price ("GMP") for the construction of the project with identified subcontractor bids and self-performed work.

**Construction Services:**

1. Construction of the Project.
2. Coordination of record drawings and specifications.
3. Compilation of operations and maintenance manuals, warranties/guarantees, and certificates.



4. Obtaining occupancy permits and coordinating testing, documentation, and governmental inspections and approvals.
5. Preparation of accounting and closeout reports and occupancy plan reports.
6. Other responsibilities as necessary for the completion of the program.

C. **Lease-Leaseback Structure**

The Projects will be funded from Bond Measure V, and any agreement reached will conform to the statutory framework for the lease-leaseback delivery method pursuant to Education Code section 17406, et seq. Financing for a portion of the construction of each Project will be included in the Agreement attached to this RFQ/P as **APPENDIX B**. The District has attached only the Avondale Elementary Site Improvements Project Agreement to this RFQ/P for efficiency, however, each Project will be subject to substantially identical forms of agreement. During construction, the District shall pay tenant improvement payments. Once the Project is complete, the developer shall lease the completed facilities back to the District for a pre-determined monthly lease payment amount. However, the lease will include the District's early termination payment option.

D. **District Project Management Description**

District's Governing Board will be responsible for making final decisions, but the Superintendent will be responsible for day-to-day decisions and may designate a District representative who will be the primary point of contact between the selected developer and the District.

E. **Prequalification of Designated Subcontractors**

If used, contractors holding C-4, C-7, C-10, C-16, C-20, C-34, C-36, C-38, C-42, C-43, and/or C-46 licenses (collectively, "MEP subcontractors") must be prequalified by the District to perform construction work as a first tier subcontractor on the Project(s) pursuant to Public Contract Code section 20111.6.

F. **Registration of Respondent and All Tiers of Subcontractors**

The selected developer(s) shall not allow any employee or subcontractor to commence work on any contract or any subcontract until the District is provided and accepts the developer or subcontractor proof of registration with the Department of Industrial Relations.

G. **Form of Agreement**

Selected developer(s) must execute the District's standard form of Site Lease and Facilities Lease ("Agreement"), which is attached to this RFQ/P as **APPENDIX B**. The District has attached only the Avondale Elementary Site Improvements Project Agreement to this RFQ/P for efficiency, however, each Project will be subject to substantially identical forms of agreement. After the DSA approves the Project plans and specifications, the Facilities Lease will be amended to include the agreed upon Guaranteed Maximum Price.

#### H. **Indemnity**

Respondents to this RFQ/P must acknowledge that they have reviewed the District's indemnity provision set forth in the Facilities Lease (**APPENDIX B**) and must agree to the indemnity provision and confirm in writing that, if given the opportunity to contract with the District, the Respondent has no substantive objections to the use of the District's standard indemnity provision.

#### I. **Insurance**

The District requires at least the following insurance coverage from the selected developer:

Commercial General Liability	Product Liability and Completed Operations, Fire Damage Liability – Split Limit	Developer: \$2,000,000 per occurrence; \$4,000,000 annual aggregate Subcontractors (over 10%): \$1,000,000 per occurrence; \$2,000,000 annual aggregate
Excess Liability		Developer: \$3,000,000 per occurrence; \$3,000,000 annual aggregate Subcontractors (over 10%): \$3,000,000 per occurrence; \$3,000,000 annual aggregate
Automobile Liability – Any Auto	Combined Single Limit	\$1,000,000 (limits may be met with Excess Liability Policy required herein)
Workers' Compensation		Statutory limits pursuant to State law
Employer's Liability		\$1,000,000
Builder's Risk		Replacement Cost
Pollution Liability		\$2,000,000 per occurrence; \$2,000,000 annual aggregate

The limits of insurance for those subcontractors whose scope of work does not exceed One million dollars (\$1,000,000) shall not be less than the following amounts:

Commercial General Liability	Product Liability and Completed Operations	\$1,000,000 per occurrence; \$2,000,000 annual aggregate
Excess Liability		\$1,000,000 per occurrence; \$2,000,000 annual aggregate
Automobile Liability - Any Auto	Combined Single Limit	\$1,000,000

Workers Compensation		Statutory limits pursuant to State law
Employers' Liability		\$1,000,000

Selected developer(s) must provide to the District certificate(s) of insurance and endorsements satisfactory to the District. Insurance policy(ies) shall not be amended or modified and coverage amounts shall not be reduced without thirty (30) days' written notice to District prior to modification and/or cancellation. For Commercial General Liability and Automobile Liability, District must be named as an additional insured on all policies. Selected developer's policy(ies) must be primary; any insurance carried by the District shall only be secondary and supplemental. Selected developer(s) shall not allow any employee or subcontractor to commence work on any contract or any subcontract until the proof of insurance required of the developer or subcontractor has been provided to and accepted by the District.

## **II. FULL OPPORTUNITY**

The District hereby affirmatively ensures that all Respondents including, without limitation, Disadvantaged Business Enterprises ("DBE"), Small Local Business Enterprise ("SLBE"), Small Emerging Local Business Enterprise ("SELBE"), and Disabled Veterans Business Enterprise ("DVBE") firms, will be afforded full opportunity to submit qualifications in response to this RFQ/P, and will not be discriminated against on the basis of race, color, national origin, ancestry, disability, gender, transgender status, political affiliation, or religion in any consideration leading to the award of contract.

## **III. LIMITATIONS**

This RFQ/P is neither a formal request for bids, nor an offer by the District to contract with any party responding to this RFQ/P. The District reserves the right to add additional prequalified Respondents for consideration after distribution of this RFQ/P if it is found to be in the District's best interest. All decisions regarding selection of the developer(s) will be made in the District's best interests. The awarding of the contract pursuant to this RFQ/P, if at all, is at the District's sole discretion.

The District makes no representation that participation in the RFQ/P process will lead to an award of contract or any consideration whatsoever. The District shall in no event be responsible for the cost of preparing any RFQ/P Packet in response to this RFQ/P.

RFQ/P Packets and any other supporting materials submitted to the District in response to this RFQ/P will not be returned. RFQ/P Packets will become the property of the District unless portions of the materials are designated as proprietary at the time of submittal, and are specifically requested to be returned. Vague designations and/or blanket statements regarding entire pages or documents are insufficient and will not bind the District to protect the designated matter from disclosure. Pursuant to *Michaelis, Montanari, & Johnson v. Superior Court* (2006) 38 Cal.4th 1065, the District will hold RFQ/P Packets confidential and will not be subject to disclosure under the California Public Records Act until after either: (1) the District and the successful Respondent(s) have completed negotiations and entered into an Agreement, or (2) the District has rejected all Proposals. Furthermore, the District will have no liability to the Respondent or other party as a result of any public disclosure of any RFQ/P Packet.

#### **IV. RESTRICTIONS ON LOBBYING AND CONTACTS**

From the period beginning on the date this RFQ/P is issued and ending on the date the contract is awarded, no person, or entity submitting in response to this RFQ/P, nor any officer, employee, representative, agent, or consultant representing such a person or entity shall contact through any means or engage in any discussion regarding this RFQ/P, the evaluation or selection process/or the award of the contract with any District member, Governing Board, selection members, or any Citizens' Oversight Committee member. Any such contact shall be grounds for Respondent's disqualification of submitting an RFQ/P Packet.

#### **V. OPTIONAL INFORMATIONAL MEETING AND SITE WALK**

Respondents may attend the optional informational meeting and site walk, to be conducted on **April 20<sup>th</sup>, 2023**. The meeting will be held at 4750 Date Ave. La Mesa CA 91941. At this optional meeting, District representatives will distribute information and materials to further describe the Project, the scope of work, and walk the proposed Project sites. Respondents shall consider and address the materials and information distributed at the meeting in their RFQ/P Packets.

#### **VI. SUBMITTAL FORMAT**

##### **A. Format**

Material must be in 8½ x 11 inch format with no less than 11 point font size. The RFQ/P Packets must include divider tabs labeled with boldface headers below (e.g., the first tab would be entitled "Executive Summary," the second tab would be entitled "Table of Contents," etc.). Each submittal must not contain more than thirty (30) single-sided pages, and excluding front and back covers, tabs, certificates of insurance, detailed schedule charts, appendixes, and comments to the Form of Agreement (Tab 11). Any double-sided page is counted as two single-sided pages. Submittals containing more than the authorized number of pages will not be considered.

##### **B. General Overview**

Each RFQ/P Packet must include a description of the type, technical experience, backgrounds, qualifications and expertise of the Respondent. The description must show that the firm possesses the demonstrated skills and professional experience to perform the general functions of each Project and fulfill the goals and vision of the District as its developer for the Projects. Submittals must describe in detail the Respondent's methods and plan for carrying out the Projects. Included in this information must be a description of construction scheduling, staging, and logistics based on timelines and information provided by the District in this RFQ/P. Describe the Respondent's approach to the Projects, including any creative methodology and/or technology that the Respondent uses or unique resources that the Respondent can offer to the District and Projects.

##### **C. Contents**

Respondents shall comply with the following requirements for its RFQ/P Packet:

##### **1. TAB 1 – Executive Summary (max. 1 page)**

The Executive Summary should be an overview of the entire RFQ/P Packet with a description of the general approach and/or methodology the Respondent will use to meet the goals and

fulfill the general functions as set forth in this RFQ/P. Respondent must identify for which Project(s) it wishes to be considered mindful, however, of the District's goal to award all Projects to the same developer.

**2. TAB 2 – Table of Contents**

The Table of Contents should be a complete and clear listing of the headings and pages to allow easy reference to key information.

**3. TAB 3 – Cover Letter Identifying Respondent (max. 1 page)**

The Cover Letter should be a letter of introduction signed by an authorized officer of the Respondent. If the Respondent is a joint venture, duplicate the signature block and have a principal or officer sign on behalf of each party to the joint venture. The letter must also include:

- a.** Respondent's name.
- b.** Address, include any branch office address and point of contact.
- c.** Telephone number.
- d.** Facsimile number.
- e.** E-Mail address.
- f.** Identify team.
- g.** Clearly identify the individual(s) who are authorized to speak for the Respondent during the evaluation process.
- h.** And, the following statement:

“[RESPONDENT'S NAME] received a copy of the District's Site Lease and Facilities Lease ("Agreement") attached as Appendix B to the RFQ/P. [RESPONDENT'S NAME] has reviewed the indemnity provisions and insurance requirements contained in the Agreement. If given the opportunity to contract with the District, [RESPONDENT'S NAME] has no objections to the use of the Agreement.”
- i.** Respondent shall certify that no official or employee of the District, nor any business entity in which an official of the District has an interest, has been employed or retained to solicit or assist in the procuring of the resulting contract(s), nor that any such person will be employed in the performance of any/all contract(s) without immediate divulgence of this fact to the District.

4. **TAB 4 - Respondent Information & Staffing**

- a. A brief history of the Respondent. Please include any former names of the Respondent and the number of years the Respondent has participated in construction as a general contractor under each name. List any reasons for change or name or corporate structure.
- b. **Organizational Chart for Respondent.** This shall include the names of all key personnel, joint venture partners, and sub-consultants with their titles and specific task assignments for the Project. Resumes of personnel to be involved with the Project should be included, including their school construction experience. A key factor of District's evaluation of Respondent's Proposal will be considering the entire team Respondent presents to work on the Project(s). Therefore, no changes in the Respondent's composition will be allowed without prior written approval by the District.

Identify all key personnel who will be primarily responsible for working with the District and their respective roles and responsibilities, including Superintendent and Foreman. Include as attachments to your Proposal, resumes for all key personnel identified. **Note that the resumes are excluded from the page count criteria.** If Respondent is selected for an interview, the identified individuals must attend the interview and any required in-person presentations.

If different staff will be assigned to different projects within this RFQ/P, please designate which projects the staff will be assigned to. See APPENDIX E for reference to District's program schedule for each project.

- c. Description of Respondent's technical competence, including a description of in-house resources (e.g., computer capabilities, software applications, modeling programs, etc.), and Respondent's ability to draw upon multi-disciplinary staff to address the services required under the RFQ/P.
- d. Provide the volume of construction in dollars for each of the past three (3) years.
- e. Provide a statement regarding the Respondent's availability and resources.
- f. Provide a statement on financial resources, bonding capacity and insurance coverage.
- g. Provide a claims statement *for all resolved or ongoing claims*: Submit a statement indicating any and all suits or claims in which the Respondent or its personnel instigated a claim and/or litigation regarding construction projects within the past five (5)

years, and indicating any and all claims in which claims and/or litigation have been pursued against the Respondent or its personnel. For each listed claim and/or litigation: state the issues in the claim and/or litigation, the status of the claim/litigation, the names of the parties involved, and the outcome, if any.

Respondent's claims statement **must** include resolved *and* ongoing claims. Respondent's claims statement **must** include claims history for Respondent *and* its personnel, as well as Associated Firms.

"Associated Firms" are businesses, corporations, companies, partnerships, or other entities associated with Respondent and/or its personnel (e.g., firm name changes, association as prior owner, general partner, limited partner, or other officer).

- h.** Contractor license number and whether license has been revoked or suspended in the last five (5) years. Respondent must hold a General Building Contractor License (B License), which is current, valid and in good standing with the Contractor's State License Board. Provide the following for each license:
  - i. Exact name of license holder on file.
  - ii. License Classification.
  - iii. License Number.
  - iv. Date Issued.
  - v. Expiration Date.
  - vi. Whether license has been suspended or revoked in the past five (5) years. If so, explain.
- i.** Provide signatory status.
- j.** Location of nearest local office and main office, if different.
- k.** Certificate(s) of Insurance identifying the firm's current insurance coverages.
- l.** Provide Non-Collusion Declaration. (**APPENDIX C-1.**)
- m.** Provide Iran Contracting Act Certification. (**APPENDIX C-2.**)
- n.** If Respondent has ever failed to enter into a contract or professional services agreement once selected, please describe in detail the circumstances of each occurrence.

- o. If Respondent has ever withdrawn a proposal or bid as a result of an error, please describe in detail the circumstances of each occurrence.

5. **TAB 5 – Methods and Strategic Plan**

Detailed description of Respondent’s methods and plan for carrying out the Projects, including:

- a. The technical and managerial approach to the Respondent’s partnership with the District. Take into account the District’s goals for the Projects and the general functions required. Respondent may identify additional necessary tasks and discuss these in its proposed method to accomplish the work.
- b. How Respondent plans to incorporate skilled and trained workforce into the Projects.
- c. How Respondent plans to incorporate local subcontracting teams into the Projects.
- d. How Respondent plans to incorporate construction means and methods into the Projects.
- e. Not Used.
- f. [Reserved]

Emphasis will be given to the methods and strategic plan as they relate to preconstruction services and how the preconstruction services will transition into the construction services.

6. **TAB 6 – Prior Relevant Experience and Technical Expertise**

Description of the Respondent’s experience with respect to the areas of public schools or similar construction over the past five (5) years. Within that list:

- a. Identify the method (e.g., lease-leaseback, bid-build, etc.) by which each project was constructed. For lease-leaseback projects, include the total cost of each project and a breakdown of the total cost by preconstruction services and construction services.
- b. Include a discussion of Respondent’s experience with working with the DSA on public school projects.
- c. Identify and include discussion of Respondent’s experience with projects performed on an occupied campus
- d. Describe prior experience with concurrent project work utilizing shared resources, across multiple campus sites

For the projects listed above, be sure to also include the following information:



- a. Project's name and description;
- b. Firm's role;
- c. Award and completion dates;
- d. Project's initial contract price and final contract price;
- e. Amount of fees received;
- f. Staffing, including Respondent's team members, subcontractors and consultants;
- g. Letter(s) of Recommendation from owner/client;
- h. References: Provide a contact name, telephone number and email address for the owners and indicate which key personnel of Respondent worked on each project; and
- i. Discussion of claims, demands, and/or litigation arising from the project and involving the Respondent, and resolution of the same.
- j. Include examples of other similar project assignments on the part of the Respondent.

List projects Respondent has successfully completed that had some or all of the following obstacles, including the creative solutions from the Respondent on how these obstacles were overcome:

- a. Coordinated work across multiple campus sites (shared resources).
- b. Significant budgetary restrictions.
- c. Be prepared to expand upon what you did to accommodate:
  - i. The complexity of the project;
  - ii. The needs of the clients;
  - iii. Minimizing disruption to campus activities; and
  - iv. Maximizing safety.

## 7. **TAB 7 – Contracting History**

If any of the following have occurred, please describe in detail the circumstances of each occurrence. Please note that the District will evaluate these criteria on a pass/fail basis. Please note that the District will evaluate criteria under Tab 7 below on a pass/fail basis. **All Respondents must complete the form attached as Appendix C-4.**

- a. Termination for default/cause or failure to complete a contract.

- b. Debarment by any municipal, county, state, federal, or local agency.
- c. Conviction of the Respondent or its principals for violating any state or federal antitrust laws by bid or proposal rigging, collusion, or restrictive competition between bidders or proposers, or conviction of any other federal or state law related to bidding or performance of services.
- d. Falsification of information or submission of deceptive or fraudulent statement in connection with a contract.
- e. Knowing concealment of any deficiency in the performance of a prior contract.
- f. Willful disregard for applicable rules, laws, or regulations.
- g. Failure to disclose information regarding any of the above may be deemed to indicate an unsatisfactory record of performance. Information regarding any of the above may be considered in determining the suitability of Respondent to perform the needed services. Accordingly, Respondent may describe mitigating factors as part of description of any of the above.

#### 8. **TAB 8 – Pricing and Contingency**

The pricing will be evaluated based on the: (1) preconstruction services cost or method of calculation; (2) Respondent's fee, which includes profit and overhead; (3) bonds and insurance percentage; (4) proposed Contractor contingency and allowances, if any. **All Respondents must complete forms attached as Appendix D and E.**

After each Agreement is awarded and DSA approves the plans and specifications, the selected developer will be required to provide a Guaranteed Maximum Price ("GMP") for each Project. As part of the District GMP review, the District shall have access to all subcontractor bids, contingency breakdown and tracking documents, general conditions breakdown and tracking documents, and Respondent's fees. The GMP must include all of Respondent's cost for labor, materials, equipment, overhead and profit, general conditions, contractor contingency, and allowances, if any, but shall specifically exclude the amount of the District contingency. In the event the selected developer realizes a savings on any aspect of any awarded Project, such savings shall be added to the District contingency and expended consistent with the District contingency. In addition, any portion of the contractor contingency and/or allowance remaining after completion of the Project shall be added to the District contingency. The Facilities Lease will be amended to include the agreed upon GMP, if the District proceeds with the construction phase of the Project.

#### 9. **TAB 9 – Insurance**

Each Respondent must demonstrate that it can maintain adequate insurance as required herein. Therefore, each RFQ/P Packet must include a letter from the Respondent's insurance company indicating its ability to provide insurance coverage on behalf of Respondent in accordance with the insurance requirements in **APPENDIX B**.

## 10. **TAB 10 – Assurances**

The Respondent must acknowledge each of the following items and confirm that it will be willing and able to perform these items, for each Project. A Respondent may acknowledge agreement to these terms by stating in its RFQ/P Packet that “[Respondent] has reviewed and acknowledges the terms contained in Tab 10 of the RFQ/P. If selected, [Respondent] is willing and able to perform these items.”:

**Preconstruction Services:** Respondent shall provide services that relate to the organization and development of the Project prior to the start of construction including the following:

- **Site Evaluation:** Consult with District staff in relation to the existing site. Selected developer should make site visits, as needed to review the current site conditions. During this evaluation, selected developer may make recommendations relating to soils investigations and utility locations and capacities, in order to minimize unforeseen conditions.
- **Plan Review:** Provide plan review and constructability services. Refer to the Facilities Lease for the required scope. Place an emphasis on ensuring that the Project can be completed within the established schedule and within the available budget. During the review, selected developer shall review the documents for clarity, consistency, constructability and coordination. The results of the review shall be provided in writing and as notations on the documents to the District and Bond Management team. The selected developer shall also make recommendations to the District and Bond Management team with respect to constructability, construction cost, sequence of construction, and construction duration.
- **Pre-construction Meetings:** Attend meetings at the Project site with the architect of record and the Bond Management team every two (2) weeks, until the Notice to Proceed with Construction is issued (meeting duration is approximately 2 hours).
- **Value Engineering:** Provide a detailed analysis of all major Project systems with an emphasis on possible value engineering possibilities.
- **Detailed Construction Critical Path Schedule:** Produce detailed construction critical path schedules to be incorporated into the Project documents including identification of the Project critical path and agency approvals.
- **Preliminary and Detailed Estimates:** Provide preliminary construction estimates using like-kind construction costs. Upon receipt of the Project plans and specifications, provide detailed construction estimates showing the values of all major components of the Project.
- **Construction Planning:** Plan the phases and staging of construction, staging areas, temporary fencing, office trailer placement, access, etc. as required.
- **Other services:** Any other services that are reasonable and necessary to control the budget and schedule.

### **Construction Services:**

- **Project Accounting and Management Systems:** In coordination with District staff, develop the Project accounting and budget management systems. A process of up-to-date costs management will be necessary. During construction, monthly reporting will be required.
- **Management of Project:** Administer and coordinate on a daily basis the work of all trade contractors the successful Respondent hires to work on the Project. Enforce strict performance, scheduling, and notice requirements. Document the progress and costs of the Project. Report proactively on potential schedule impacts. Recommend potential solutions to schedule problems.
- **Trade Contractors:** Pursuant to Public Contract Code section 20111.6, each prospective MEP Contractor holding C-4, C-7, C-10, C-16, C-20, C-34, C-36, C-38, C-42, C-43, and/or C-46 licenses shall be prequalified by the District to perform construction work as a first tier subcontractor on the Project.

#### **11. TAB 11 – Comments to Form of Agreement**

Respondents must thoroughly review the Agreement attached to this RFQ/P as **Appendix B** and confirm in writing that, if given the opportunity to contract with the District, Respondent has no substantive objections to the use of the District's standard agreement. Respondent must also identify any term or condition of the Agreement that Respondent requests modifying, deleting, or adding. Respondents must set forth a clear explanation of what modification would be sought and specific alternate language. ***If selected, Respondent will be precluded from negotiating changes that have not been identified in its RFQ/P Packet.*** The District will review, but is not obligated to accept, any proposed changes.

### **VII. SELECTION CRITERIA**

#### **A. Best Value Evaluation**

For each Project, the RFQ/P Packets will be evaluated based on the District's adopted criteria and rating system to determine the qualified Respondent(s) providing the best value to the District for all candidates that meet the pass / fail criteria listed below (i.e., receive a PASS).

<b>Evaluation Criteria and Interview</b>	<b>Maximum Points</b>
Safety	Pass/Fail
Conflict of Interest	Pass/Fail
Tab 7 – Contracting History	Pass/Fail
Tab 4 – Respondent Information & Staffing	10
Tab 5 – Method and Strategic Plan	10
Tab 6 – Prior Relevant Experience & Technical Expertise	30
Tab 8 – Pricing and Contingency	30

Interview	20

Based on these criteria, District staff assign points to each proposer and then calculate the total points awarded to the proposer. The more points, the higher the proposer is ranked. The highest ranked proposer reflects the best combination of price and qualifications for the Projects.

**B. District Investigations**

The District may perform investigations of proposing parties that extend beyond contacting the references identified in the proposals.

**C. Selection Process**

RFQ/P Packets shall be evaluated and the Projects awarded in the following manner:

1. All proposals received will be reviewed to determine those that meet the format requirements and the standards specified in RFQ/P.
2. District will evaluate the qualifications of the Respondents based solely upon the adopted criteria and evaluation methodology, and will assign a best value score to each proposal. Once the evaluation is complete, all responsive proposals will be ranked from the highest best value to the lowest best value to the District.
3. The District's Governing Board will award the Projects to the responsive proposer whose proposal is determined, in writing by the Governing Board, to be the best value to the District.
4. If the selected developer refuses or fails to execute the tendered proposed contract, the Governing Board may award the contract to the proposer with the second highest best value score if it deems it to be for the best interest of the District. If the second selected developer refuses or fails to execute the tendered instrument, the Governing Board may award the instrument to the proposer with the third highest best value score if it deems it to be for the best interest of the District.
5. Notwithstanding any other law, upon issuance of a contract award, the District will publicly announce its award, identifying the entity to which the award is made, along with a statement regarding the basis of the award. The statement regarding the District's contract award and the contract file will provide sufficient information to satisfy an external audit.

**D. Interviews**

The District will invite some of the finalists to meet with a District selection committee. Key proposed Project staff will be expected to attend the interview. The interview will be an opportunity for the District selection committee to review the proposal, the firm's history, and other matters the committee deems relevant to evaluation of the firm. The interview will

start with the firm presenting its proposal and its Project team. The finalists may be required to submit in advance of the interview a more detailed fee proposal. If requested, this fee proposal must include all charges and costs proposed to be charged to the District, including rates for extra work.

Any comments or objections to the form of Agreement attached hereto as **APPENDIX B** to this RFQ/P must be provided in writing in the RFQ/P Packet and may be the subject of inquiry at the interview. Comments on the form of Agreement will be excluded from the page count. District reserves the right to accept, reject or negotiate requested revisions. Any comments or objections to the form of Agreement not provided in writing before the interview will not be entertained by the District.

#### **E. Final Determination and Award**

It is expected that the selection committee will make recommendations to District staff regarding the candidates and awarding the contracts. The awarding of contract(s) is at the District's sole discretion.

The District reserves the right to contract with any entity responding to this RFQ/P for all or any portion of the work described herein and/or in an agreement offered to the entity, to reject any proposal as non-responsive, and/or not to contract with any firm for the services described herein. The District makes no representation that participation in the RFQ/P process will lead to an award of contract or any consideration whatsoever. The District reserves the right to seek proposals from or to contract with any firm not participating in this process. The District shall in no event be responsible for the cost of preparing any RFQ/P Packet in response to this RFQ/P.

The RFQ/P packet, and any other supporting materials submitted to the District in response to this RFQ/P will not be returned and will become the property of the District unless portions of the materials are designated as proprietary at the time of submittal, and are specifically requested to be returned. This RFQ/P does not commit the District to negotiate an agreement with any proposing firm or individual.

#### **VIII. SUBMISSION GUIDELINES**

**The District will only receive RFQ/P Packets submitted electronically.** RFQ/P Packets will be received until 2:00p.m., on May 18<sup>th</sup>, 2023, only at the following email address:

[measurevprocurement@lmsvschools.org](mailto:measurevprocurement@lmsvschools.org)

Any RFQ/P Packet that is submitted after this time shall be nonresponsive and returned to the bidder. **Each Respondent is solely responsible for timely submission of its RFQ/P Packet; the District is not responsible for any technological issues in a Respondent's ability to timely submit its RFQ/P Packet or portion thereof.** Each submittal must conform and be responsive to the requirements set forth in this RFQ/P. The District reserves the right to waive any informalities or irregularities in the RFQ/P Packets. The District also reserves the right to reject any and all RFQ/P Packets and to negotiate contract terms with one or more Respondents. The District retains the sole discretion to determine issues of compliance and to determine whether a program management Respondent is responsive, responsible, and qualified.

The District hereby notifies all Respondents that it will affirmatively ensure that, in any contract entered into pursuant to this advertisement, no Respondent will be discriminated against on the grounds of race, color, sex, age, ancestry, religion, marital status, national origin, medical condition or physical disability on consideration for the award.

**WE THANK YOU FOR YOUR INTEREST IN THE DISTRICT'S PROPOSITION V LEASE-LEASE BACK BUNDLE.**

**APPENDIX A-1**  
**Project Description**

Project Name: Avondale Elementary Site Improvements

The site address is 8401 Stansbury Street, Spring Valley, California 91977.

Site Improvements scope includes landscaping improvements, signage improvements, painting improvements, a new digital marquee, fencing improvements, asphalt paving improvements, and other miscellaneous sitework improvements. Construction of the scope is scheduled to break ground on January 30<sup>th</sup>, 2024 and will need to be completed by January 2025 or sooner.

See attached Exhibit A for Limits of Work and Topography Survey.


Construction Budget (excluding Owner contingency): **\$1,807,253.00**

Architect: Mosher Drew



# BOUNDARY & TOPOGRAPHIC SURVEY




(AVONDALE ELEMENTARY SCHOOL)  
8401 STANSBURY STREET, SPRING VALLEY, CA 91977

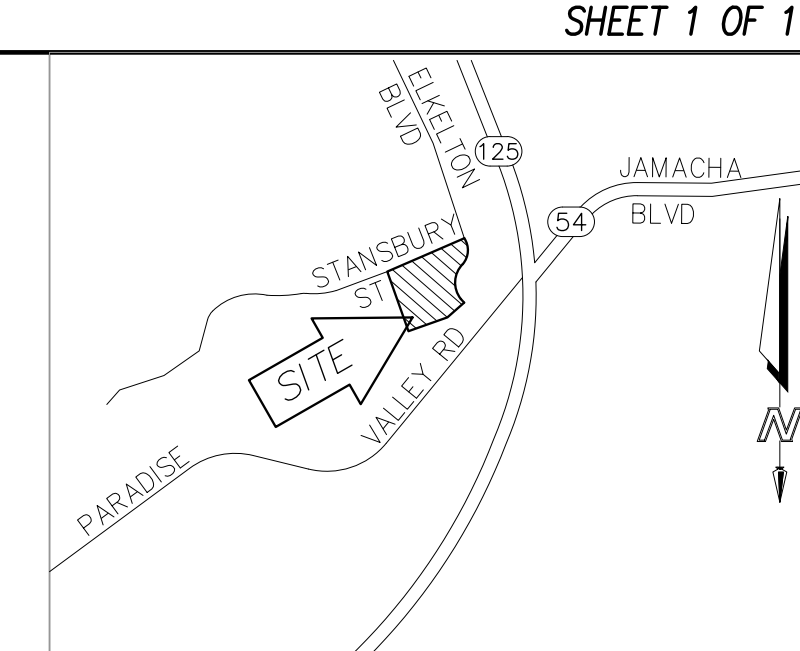

VICINITY MAP  
NOT TO SCALE




## LEGEND

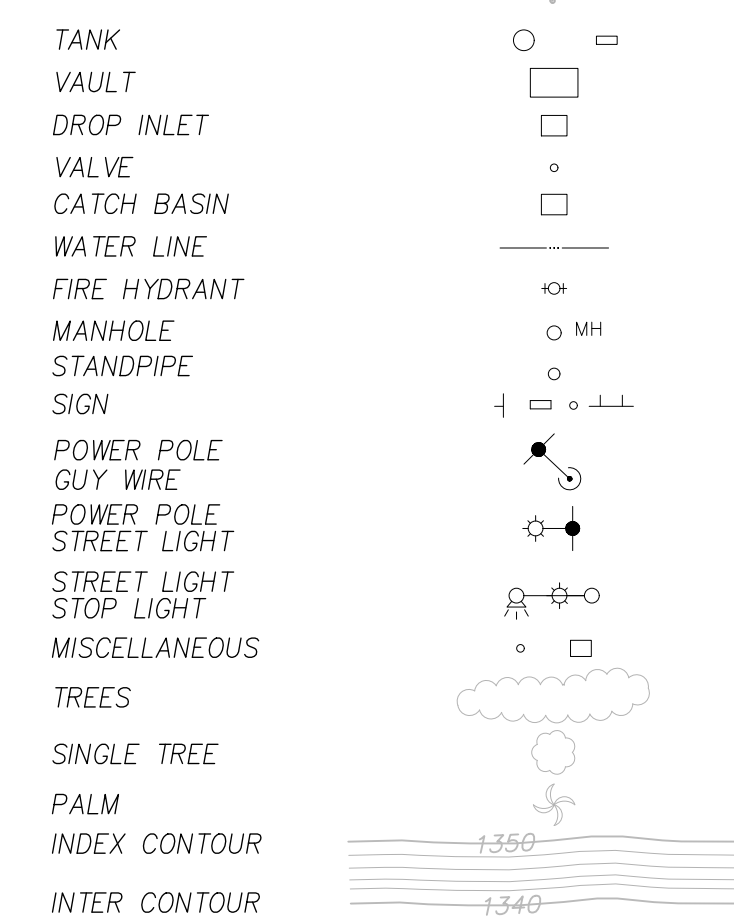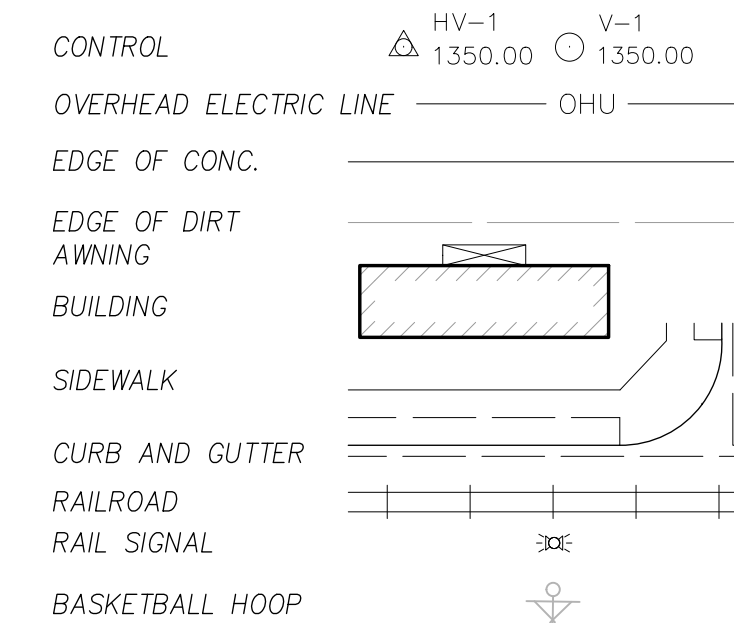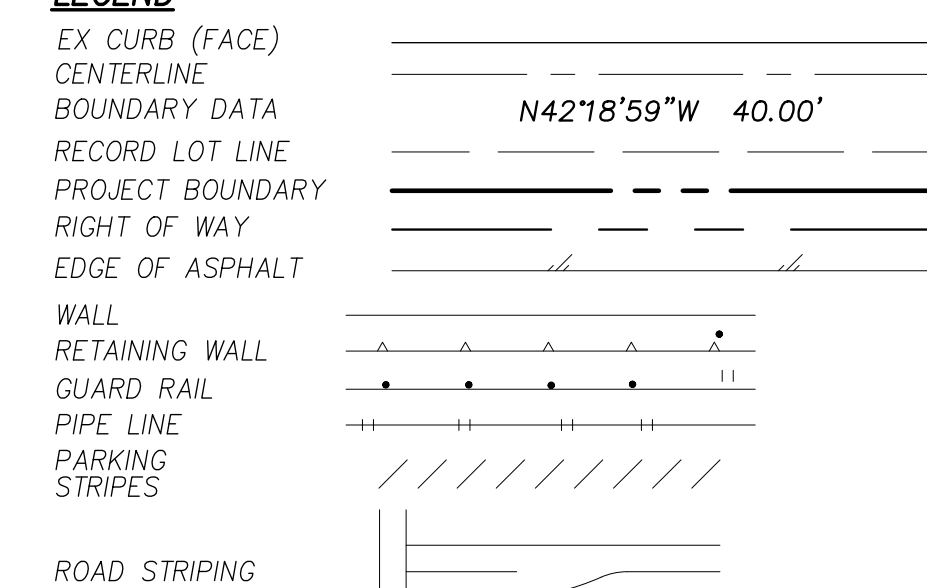

## ABBREVIATIONS

AC	ASPHALT CONCRETE
ASPH	ASPHALT
APN	ASSESSOR'S PARCEL NUMBER
BFP	BACK-FLOW PREVENTER
C	CONCRETE
CB	CATCH BASIN
CLF	CENTER LINE
CONC	CONCRETE
E	ELECTRIC
EC	EXISTING GRADE
EP	EDGE OF PAVEMENT
F	FLOW LINE
FD	FOUND
FDC	FIRE DEPARTMENT CONNECTION
FF	FINISHED FLOOR
FS	FINISHED SURFACE
FG	FINISHED GRADE
OFF	GARAGE FINISHED FLOOR
G	GATE VALVE
HT	HEIGHT
LD	LEAD & DISK
L/S	LANDSCAPED AREA
OH	OVERHANG
OHU	OVERHEAD UTILITY
OBS	OBSOURED AREA
R	PROPERTY LINE
R/W	RIGHT-OF-WAY
SDGE	SAN DIEGO GAS & ELECTRIC
SD	STORM DRAIN
SQFT	SQUARE FEET
SL	STREET LIGHT
SLPB	STREET LIGHT PULL BOX
SMH	SEWER MANHOLE
S/W	SIDEWALK
TC	TOP OF CURB
TE	TRASH ENCLOSURE
TEL	TELEPHONE
TSPB	TRAFFIC SIGNAL PULL BOX
TG	TOP OF GRATE
TYP	TYPICAL
U/C	UNDER CONSTRUCTION
W/L	WATER LEVEL
WDF	WOOD FENCE
WIF	WROUGHT IRON FENCE
WM	WATER METER

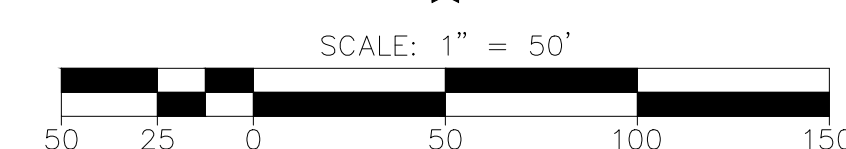

## LEGAL DESCRIPTION:

LOT 113 OF SPRING VALLEY HOMES UNIT NO. 1, IN THE COUNTY OF SAN DIEGO, STATE OF CALIFORNIA, ACCORDING TO MAP THEREOF NO. 4097 FILED IN THE OFFICE OF THE RECORDER OF SAID SAN DIEGO COUNTY, FEBRUARY 25, 1959.

## EASEMENT INFO:

PER PRELIMINARY TITLE REPORT BY CHICAGO TITLE COMPANY  
ORDER NO. 00177818-993-SD2-CFU, MAY 24, 2022

- 1. EASEMENT(S) FOR PUBLIC UTILITIES, INGRESS AND EGRESS, REC.:BK7612, PG293, O.R.
- 2. EASEMENT(S) FOR PUBLIC UTILITIES, INGRESS AND EGRESS, REC.:BK7635, PG120, O.R.
- 3. EASEMENT(S) FOR PUBLIC UTILITIES, INGRESS AND EGRESS, REC.:BK7734, PG463, O.R.

## OWNERS:

LA MESA-SPRING VALLEY SCHOOL DISTRICT OF SAN DIEGO COUNTY,  
A STATE AGENCY

## NOTES:

- TOPOGRAPHIC INFORMATION SHOWN HEREON IS BASED ON AN AERIAL PHOTOGRAMMETRIC SURVEY.
- PROPERTY LINE INFORMATION SHOWN HEREON IS BASED ON RECORD INFORMATION AND FIELD DATA.
- THE TOPOGRAPHIC SURVEY SHOWN HEREON IS SUBJECT TO CHANGE WITH ADDITIONAL SURVEY DATA, AS REQUESTED BY THE SCHOOL DISTRICT AND THEIR CONSULTANTS PER THEIR REVIEW AND COMMENTS.

## ASSESSOR'S PARCEL NUMBER:

583-620-01

## UTILITY NOTES:

- NOVA ENGINEERING ASSUMES NO LIABILITY FOR THE ACCURACY AND COMPLETENESS OF THE UTILITIES SHOWN HEREON.
- UNDERGROUND UTILITIES SHOWN HEREON ARE BASED ON UTILITY DRAWINGS PROVIDED TO NOVA ENGINEERING AND ARE INCOMPLETE, AND THEIR LOCATIONS SHOULD BE VERIFIED BY CONTACTING THE VARIOUS UTILITY COMPANIES.

## BASIS OF BEARING

BEARINGS SHOWN HEREON ARE BASED ON C.O.R.S. MEASUREMENT OF FOUND MONUMENTS.

## LAND AREA

AREA: 446964± SQ.FT.  
10.3± AC.

## BENCHMARK

DESCRIPTION:  
LOCATION:  
ELEVATION:  
DATUM:

**PRELIMINARY**



NOVA ENGINEERING  
4373 VIEWRIDGE AVENUE, SUITE A  
SAN DIEGO, CA 92123  
TELEPHONE (619) 296-1010

BOUNDARY & TOPOGRAPHIC  
SURVEY  
(AVONDALE ELEMENTARY SCHOOL)  
8401 STANSBURY STREET, SPRING  
VALLEY, CA 91977

DRAWN: DLN  
NOVA  
JOB NO.: 6217-16  
SCALE: 1" = 50'  
DATE: 8/17/2022



**APPENDIX A-2**  
**Project Description**

Project Name: Bancroft Elementary Site Improvements

The site address is 8805 Tyler Street, Spring Valley, California 91977.

Site Improvements scope includes landscaping improvements, signage improvements, painting improvements, a new digital marquee, fencing improvements and other miscellaneous sitework improvements. Construction of the scope is scheduled to break ground on January 30<sup>th</sup>, 2024 and will need to be completed by January 2025 or sooner.

See attached Exhibit A for Limits of Work and Topography Survey.


Construction Budget (excluding Owner contingency): **\$1,295,872.00**

Architect: Mosher Drew



# BOUNDARY & TOPOGRAPHIC SURVEY

(BANCROFT ELEMENTARY SCHOOL)  
8805 TYLER STREET, SPRING VALLEY, CA 91977

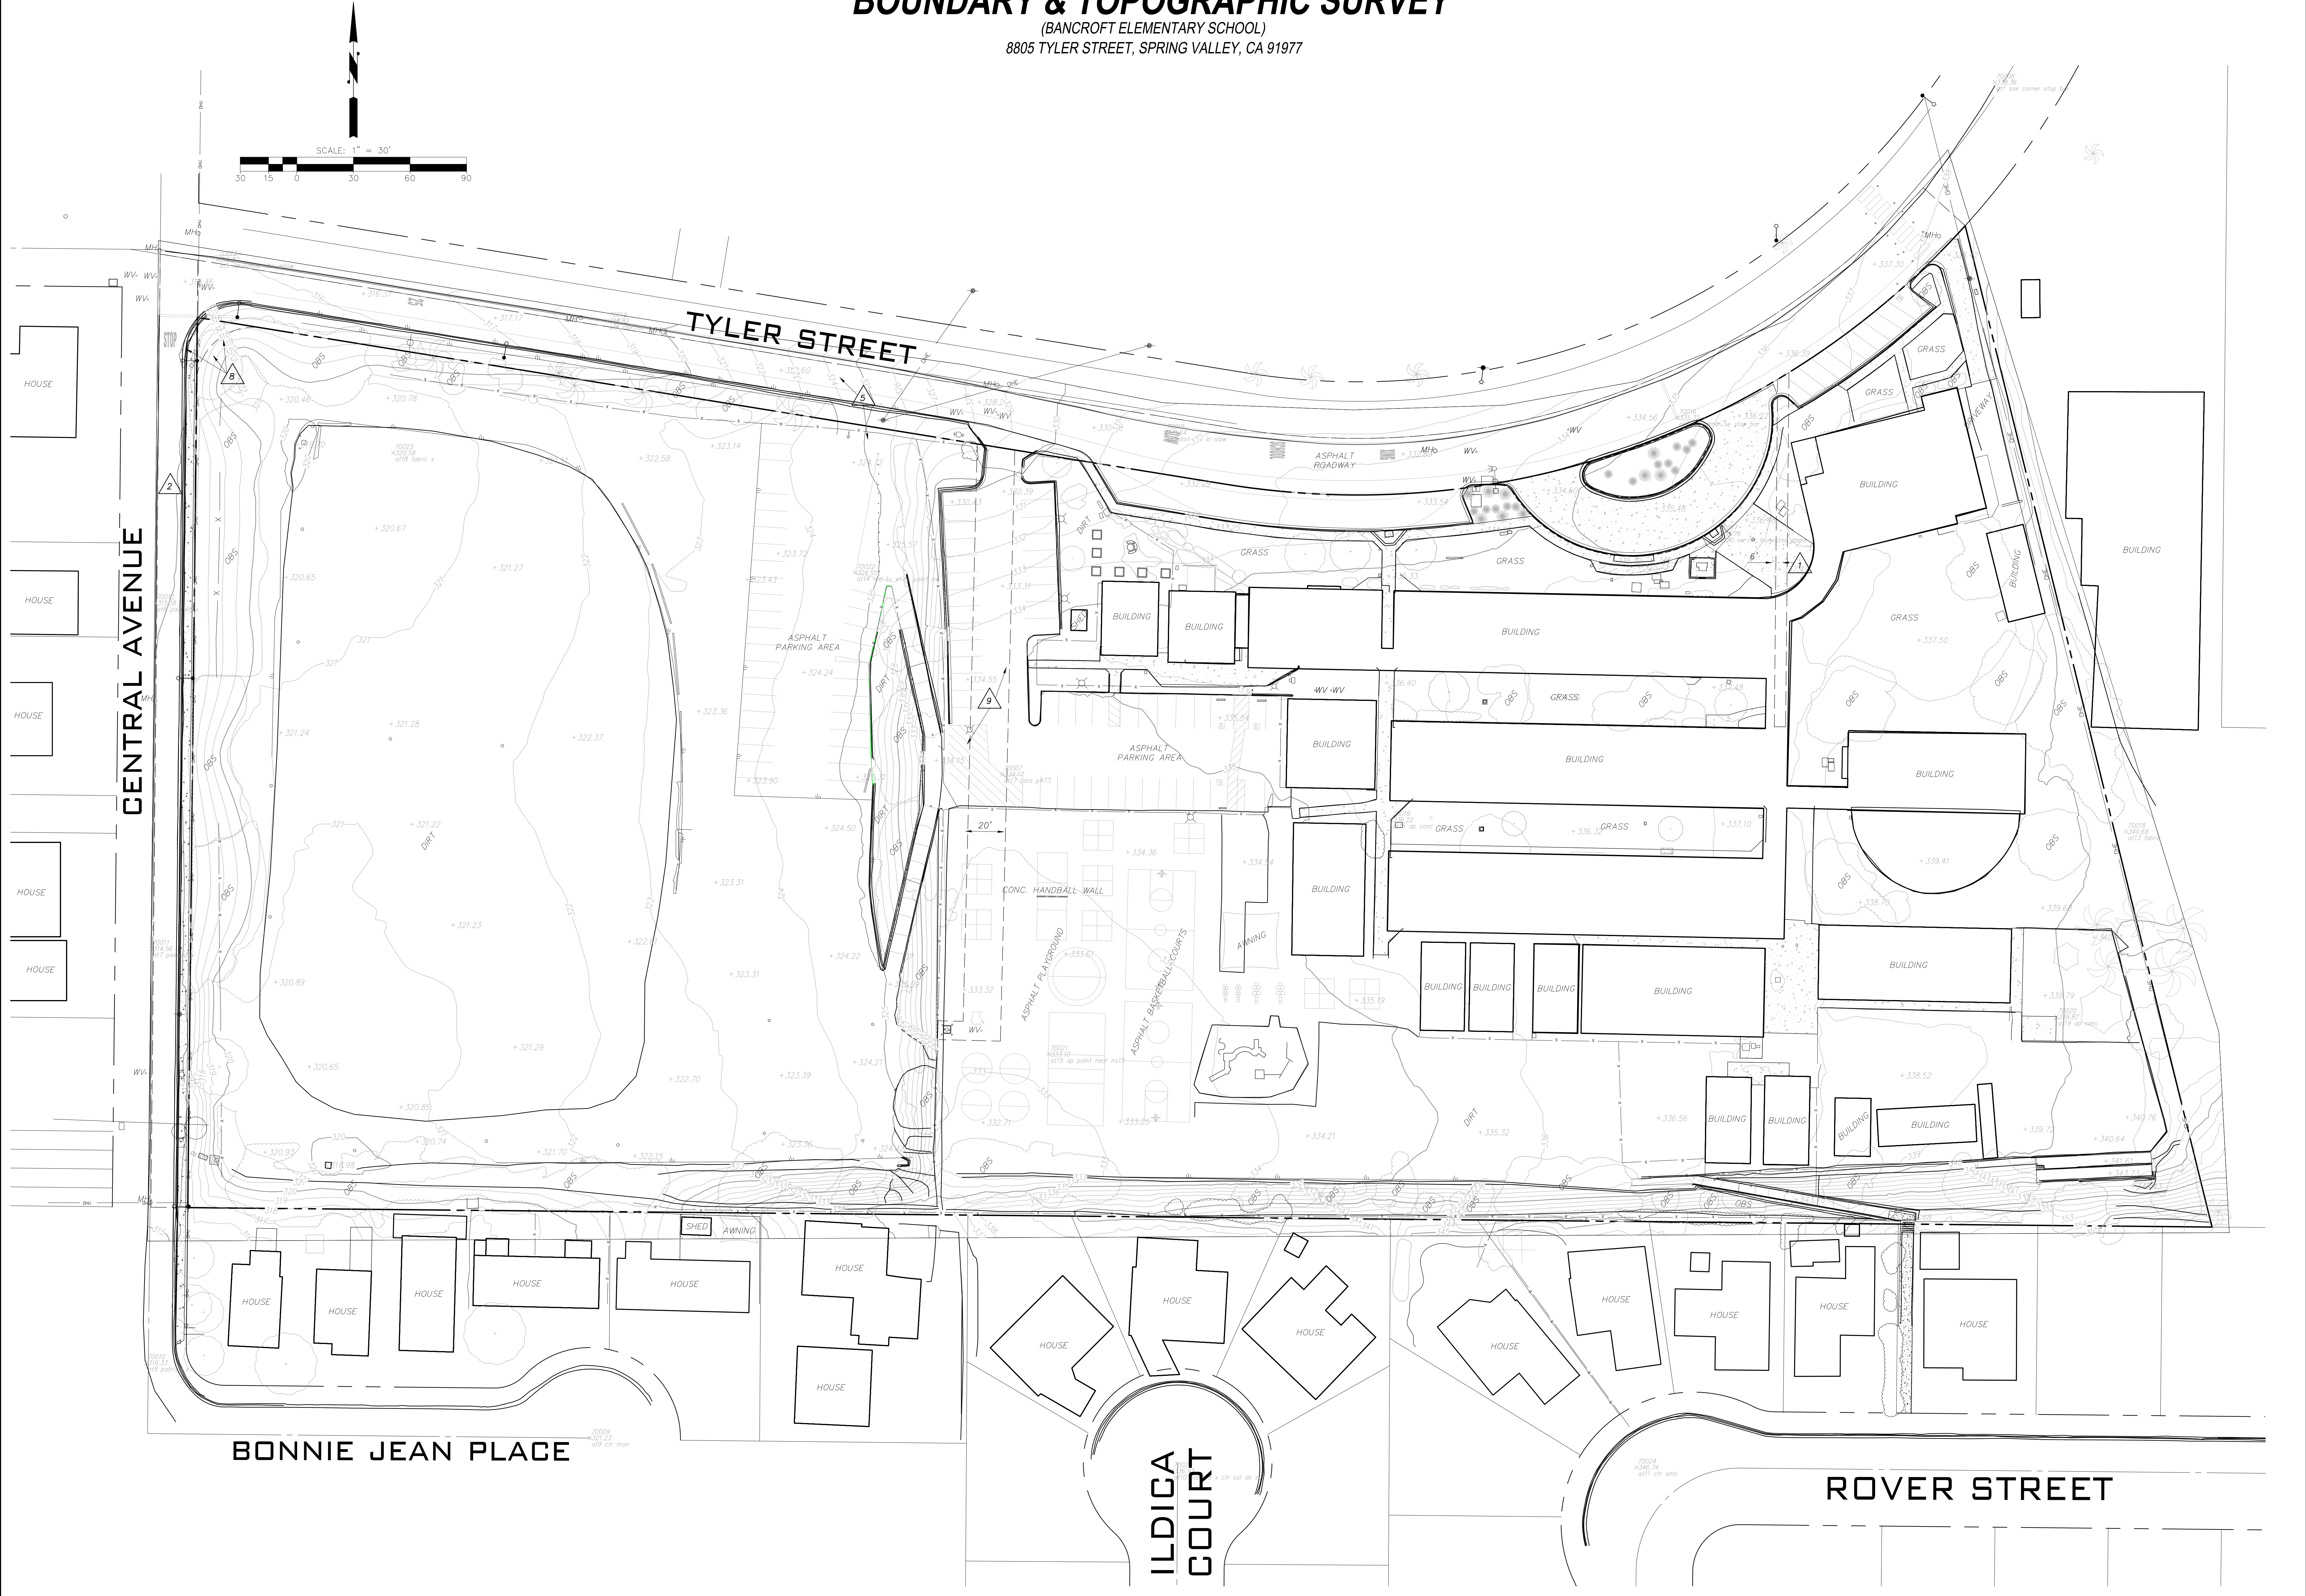



**APPENDIX A-3**  
**Project Description**

Project Name: Kempton Elementary Site Improvements

The site address is 740 Kempton Street, Spring Valley, California 91977.

Site Improvements scope includes landscaping improvements, signage improvements, painting improvements, a new digital marquee, fencing improvements, new concrete ramp and handrail, portable demolition, and other miscellaneous sitework improvements. Construction of the scope is scheduled to break ground on January 30<sup>th</sup>, 2024 and will need to be completed by January 2025 or sooner.

See attached Exhibit A for Limits of Work and Topography Survey.


Construction Budget (excluding Owner contingency): **\$1,831,577.00**

Architect: Mosher Drew



# BOUNDARY & TOPOGRAPHIC SURVEY

740 KEMPTON STREET, SPRING VALLEY, CA 91977

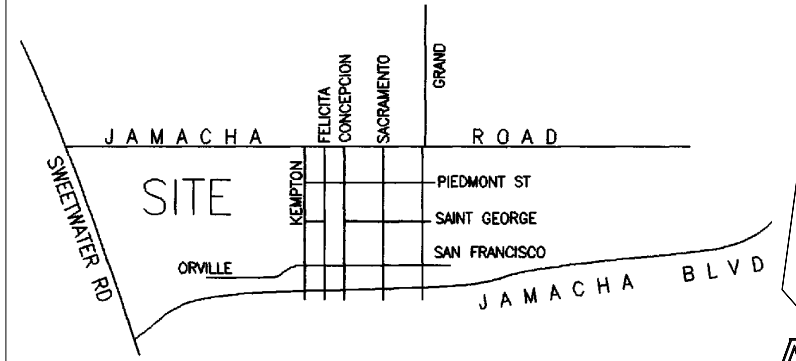

VICINITY MAP  
NOT TO SCALE

## LEGAL DESCRIPTION:

PARCEL 1: LOT 6, SECTION 8, IN THE SUBDIVISION OF TRACT "H" OF JAMACHA RANCHO, IN THE COUNTY OF SAN DIEGO, STATE OF CALIFORNIA, ACCORDING TO MAP NO. 812, FILED IN THE OFFICE OF THE COUNTY RECORDER.

EXCEPTING FROM SAID LOT 6 THAT PORTION LYING SOUTH OF THE FOLLOWING DESCRIBED LINE:

BEGINNING AT THE SOUTHWESTERLY CORNER OF SAID LOT 6; THENCE NORTH 89°35'04" EAST ALONG THE SOUTHERLY LINE OF SAID LOT 6 A DISTANCE OF 128.02 FEET; THENCE NORTH 68°59'10" EAST 153.76 FEET; THENCE NORTH 48°50'30" EAST 289.30 FEET; THENCE SOUTH 89°24'51" EAST 173.20 FEET TO THE EASTERLY LINE OF SAID LOT 6.

EXCEPTING THEREFROM AN UNDIVIDED ONE-HALF INTEREST IN ALL OIL, GAS, MINERAL OR ANY DEPOSITS OF SUCH CONTAINED IN SAID LAND AS EXCEPTED BY MARION A. L. RICKER, IN DEED RECORDED MAY 8, 1945 IN BOOK 1874, PAGE 19 OF OFFICIAL RECORDS; PROVIDED, HOWEVER, THAT SUCH DEPOSITS SHALL NOT BE REMOVED BY ENTRY UPON OR ACQUIRED FROM THE SURFACE OF SAID REAL PROPERTY AND THAT ALL WORK SHALL BE SUBJECT TO ADEQUATE SAFETY PRECAUTIONS AS TO ALL BUILDINGS AND OTHER IMPROVEMENTS ON SAID REAL PROPERTY AND SHALL NOT INTERFERE WITH USE OF SAID REAL PROPERTY FOR SCHOOL BUILDINGS AND GROUNDS.

## BASIS OF BEARING

BEARINGS SHOWN HEREON ARE BASED ON C.O.R.S. MEASUREMENT OF FOUND MONUMENTS.

## LAND AREA

AREA: 347827±SQ.FT.  
7.99±AC.

## EASEMENT INFO:

PER PRELIMINARY TITLE REPORT BY CHICAGO TITLE COMPANY ORDER NO. 00177920-993-SD2-CFU DATED: 05/25/2022

- 2 EASEMENT: ERECT, CONSTRUCT, REPLACE, REPAIR, MAINTAIN AND USE ROADS, STREETS, PIPELINE OR PIPELINES REC: APRIL 22, 1959, BOOK 7620, PAGE 5 O.R.
- 3 EASEMENT: PUBLIC STREET REC: JULY 20, 1970, 126808 O.R.

## ASSESSOR'S PARCEL NUMBER:

584-252-11-00

## UTILITY NOTE:

UNDERGROUND UTILITIES SHOWN HEREON ARE INCOMPLETE AND THEIR LOCATIONS SHOULD BE VERIFIED BY CONTACTING THE VARIOUS UTILITY COMPANIES.

## NOTES:

- TOPOGRAPHIC INFORMATION SHOWN HEREON IS BASED ON A DRONE SURVEY
- PROPERTY LINE INFORMATION SHOWN HEREON IS BASED ON RECORD INFORMATION AND FIELD DATA
- THE TOPOGRAPHIC SURVEY SHOWN HEREON IS SUBJECT TO CHANGE WITH ADDITIONAL SURVEY DATA, AS REQUESTED BY THE SCHOOL DISTRICT AND THEIR CONSULTANTS PER THEIR REVIEW AND COMMENTS.
- ALL SPOT ELEVATIONS SHOWN HEREON ARE BASED ON A HIGH ALTITUDE DROWN SURVEY AND SPOT ELEVATIONS SHOULD BE VARIED BY FIELD SURVEY

## BENCHMARK

DESCRIPTION: NORTH EAST BRASS PLUG

LOCATION: NORTH EAST CORNER OF JAMACHA ROAD & CARDIFF STREET

DATUM: MEAN SEA LEVEL

ELEVATION: 435.411


## LEGEND

PROPERTY LINE	---
CENTER LINE	---
RIGHT OF WAY LINE	---
EASEMENT LINE	---
ELECTRIC LINE	---
OVERHEAD UTILITY LINE	---
FENCE (CLF)	---
FENCE (WDF)	---
WALL	---
SIGNS	---
METER	---
POWER POLE	---
POWER POLE STREET LIGHT	---
FIRE HYDRANT	---
TREES	---
VALVE	---
EXISTING BUILDING	---
BUILDING	---

## ABBREVIATIONS:

AC	= ASPHALT CONCRETE
CL	= CENTERLINE
CBW	= CONCRETE BLOCK WALL
CO	= CLEAN OUT
CONC.	= CONCRETE
CLF	= CHAIN-LINK FENCE
EP	= EDGE OF PAVEMENT
FH	= FIRE HYDRANT
FL	= FLOWLINE
FNC	= FENCE
FS	= FINISHED SURFACE
GV	= GATE VALVE
HH	= HAND HOLE
L/S	= LANDSCAPED
PL	= PROPERTY LINE
PP	= POWER POLE
PSL	= PEDESTRIAN SIGNAL LIGHT
SD	= STORM DRAIN
SDMH	= STORM DRAIN MAN HOLE
STLT HH	= STREET LIGHT HAND HOLE
SSCO	= SANITARY SEWER CLEANOUT
SSMH	= SANITARY SEWER MAN HOLE
TE	= TRASH ENCLOSURE
TSB	= TRAFFIC SIGNAL BOX
TSL	= TRAFFIC SIGNAL LIGHT
WDF	= WOOD FENCE
WS	= WATER SERVICE
WV	= WATER VALVE

**Preliminary**  
08/23/2022 5:32:17 PM

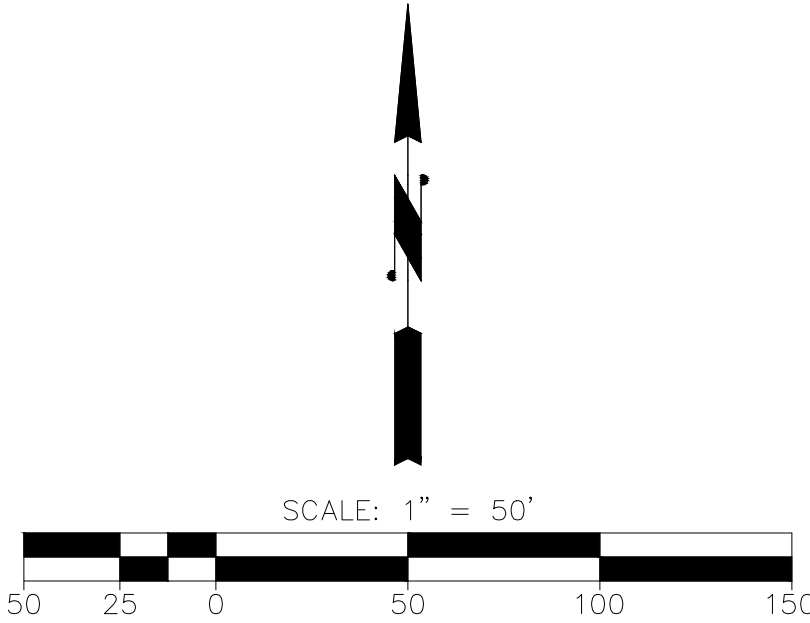

**NOVA ENGINEERING**  
4373 VIEWRIDGE AVENUE, SUITE A  
SAN DIEGO, CA 92123  
TELEPHONE: (619) 296-1010

**TOPOGRAPHIC SURVEY**  
KEMPTON ST. ELEMENTARY  
740 KEMPTON STREET  
SPRING VALLEY, CA 91977

DRAWN: SG  
JOB NO.: 6217-17  
SCALE: 1" = 50'  
DATE: 8-23-2022



**APPENDIX A-4**  
**Project Description**

Project Name: La Presa Elementary Site Improvements

The site address is 519 La Presa Ave., Spring Valley, California 91977.

Site Improvements scope includes landscaping improvements, signage improvements, painting improvements, a new digital marquee, fencing improvements, cooling tower replacement, sewer line replacement, storm drain line replacement, and other miscellaneous sitework improvements. Construction of the scope is scheduled to break ground on January 30<sup>th</sup>, 2024 and will need to be completed by January 2025 or sooner.

See attached Exhibit A for Limits of Work and Topography Survey.

Construction Budget (excluding Owner contingency): **\$3,298,637.00**

Architect: Mosher Drew



# BOUNDARY & TOPOGRAPHIC SURVEY

519 LA PRESA AVENUE, SPRING VALLEY, CA 91977



VICINITY MAP  
NOT TO SCALE

## LEGAL DESCRIPTION:

**PARCEL 1:**  
THAT PARCEL OF LAND CONVEYED FROM IMOGENE MUNDELL TO THE LA MESA SPRING VALLEY SCHOOL DISTRICT OF SAN DIEGO COUNTY IN DEED RECORDED MAY 17, 1963 AS INSTRUMENT NO. 86199, OF OFFICIAL RECORDS AND DESCRIBED AS FOLLOWS:  
  
THAT PORTION OF LOT 29, SECTION 9, TOWNSHIP 17 SOUTH, RANGE 1 WEST, SAN BERNARDINO MERIDIAN, SUBDIVISION OF TRACT "H" JAMACHA RANCHO, IN THE COUNTY OF SAN DIEGO, STATE OF CALIFORNIA, ACCORDING TO MAP THEREOF NO. 812, FILED IN THE OFFICE OF THE COUNTY RECORDER OF SAN DIEGO COUNTY, FEBRUARY 21, 1896, DESCRIBED AS FOLLOWS:

**PARCEL 2:**  
THAT PARCEL OF LAND CONVEYED FROM BETTE G. DOSS TO THE LA MESA SPRING VALLEY SCHOOL DISTRICT OF SAN DIEGO COUNTY IN DEED RECORDED JULY 8, 1963 AS INSTRUMENT NO. 118078, OF OFFICIAL RECORDS AND DESCRIBED AS FOLLOWS:

THAT PORTION OF LOT 29 IN SECTION 9, TOWNSHIP 17 SOUTH, RANGE 1 WEST, SAN BERNARDINO MERIDIAN, IN THE SUBDIVISION OF TRACT "H" JAMACHA RANCHO, IN THE COUNTY OF SAN DIEGO, STATE OF CALIFORNIA, ACCORDING TO MAP THEREOF NO. 812, FILED IN THE OFFICE OF THE COUNTY RECORDER OF SAN DIEGO COUNTY, FEBRUARY 21, 1896, DESCRIBED AS FOLLOWS:

**PARCEL 2A:**  
ALSO THAT PORTION OF LOT 29 IN SECTION 9, TOWNSHIP 17 SOUTH, RANGE 1 WEST, SAN BERNARDINO MERIDIAN, IN THE SUBDIVISION OF TRACT "H" JAMACHA RANCHO, IN THE COUNTY OF SAN DIEGO, STATE OF CALIFORNIA, ACCORDING TO MAP THEREOF NO. 812, FILED IN THE OFFICE OF THE COUNTY RECORDER OF SAN DIEGO COUNTY, FEBRUARY 21, 1896, DESCRIBED AS FOLLOWS:

**PARCEL 3:**  
THAT PARCEL OF LAND CONVEYED FROM PALME GUDMUNDSON AND DOROTHEA GUDMUNDSON TO THE LA MESA SPRING VALLEY SCHOOL DISTRICT OF SAN DIEGO COUNTY IN DEED RECORDED AUGUST 1, 1963 AS INSTRUMENT NO. 134453, OF OFFICIAL RECORDS AND DESCRIBED AS FOLLOWS:

**PARCEL 3A:**  
THAT PORTION OF LOT 30 IN SECTION 9, TOWNSHIP 17 SOUTH, RANGE 1 WEST, SAN BERNARDINO MERIDIAN, IN THE SUBDIVISION OF TRACT "H" OF JAMACHA RANCHO, IN THE COUNTY OF SAN DIEGO, STATE OF CALIFORNIA, ACCORDING TO MAP THEREOF NO. 812, FILED IN THE OFFICE OF THE COUNTY RECORDER OF SAN DIEGO COUNTY, FEBRUARY 21, 1896, DESCRIBED AS FOLLOWS:

**PARCEL 3B:**  
THAT PORTION OF LOTS 29 AND 30 IN SECTION 9, TOWNSHIP 17 SOUTH, RANGE 1 WEST, SAN BERNARDINO MERIDIAN, IN THE SUBDIVISION OF TRACT "H" OF JAMACHA RANCHO, IN THE COUNTY OF SAN DIEGO, STATE OF CALIFORNIA, ACCORDING TO MAP THEREOF NO. 812, FILED IN THE OFFICE OF THE COUNTY RECORDER OF SAN DIEGO COUNTY, FEBRUARY 21, 1896, DESCRIBED AS FOLLOWS:

**PARCEL 4:**  
THAT PARCEL OF LAND CONVEYED FROM PETER RANGLOS ET AL., TO THE LA MESA SPRING VALLEY SCHOOL DISTRICT OF SAN DIEGO COUNTY IN DEED RECORDED SEPTEMBER 3, 1963 AS INSTRUMENT NO. 156465, OF OFFICIAL RECORDS AND DESCRIBED AS FOLLOWS:

THAT PORTION OF LOT 29 IN SECTION 9, TOWNSHIP 17 SOUTH,

THAT PORTION OF LOT 29 IN SECTION 9, TOWNSHIP 17 SOUTH, RANGE 1 WEST, SAN BERNARDINO MERIDIAN, SUBDIVISION OF TRACT "H" OF JAMACHA RANCHO, IN THE COUNTY OF SAN DIEGO, STATE OF CALIFORNIA, ACCORDING TO MAP THEREOF NO. 812, FILED IN THE OFFICE OF THE RECORDER OF SAN DIEGO COUNTY, FEBRUARY 21, 1896, DESCRIBED AS FOLLOWS:

## BASIS OF BEARING

BEARINGS SHOWN HEREON ARE BASED ON C.O.R.S. MEASUREMENT OF FOUND MONUMENTS.

## LAND AREA

AREA: 469673±SQ.FT.

10.78±AC.

## EASEMENT INFO:

PER PRELIMINARY TITLE REPORT BY CHICAGO TITLE COMPANY ORDER NO. 00177921-993-SD2-CFU DATED: 05/25/2022

- EASEMENT: POLE LINES, PIPE LINES, CONDUITS AND INCIDENTAL PURPOSES REC: BOOK 1488, PAGE 429; BOOK 1518, PAGE 210; BOOK 1519, PAGE 119; BOOK 1552, PAGE 481; BOOK 1770, PAGE 371; BOOK 1776, PAGE 75; BOOK 1813, PAGE 44
- EASEMENT: PIPE LINES OR OTHER WORKS OF DISTRICT THAN EXISTING AS RESERVED BY LA MESA, LEMON GROVE, AND SPRING VALLEY IRRIGATION DISTRICT REC: BOOK 1178, PAGE 465; BOOK 1926, PAGE 102; BOOK 2809, PAGE 427 O.R.
- EASEMENT: PUBLIC UTILITIES, INGRESS, EGRESS REC: NOVEMBER 17, 1965, 208577 O.R.
- EASEMENT: PUBLIC UTILITIES, INGRESS, EGRESS REC: NOVEMBER 17, 1965, 208578 O.R.
- EASEMENT: COUNTY HIGHWAY REC: MARCH 12, 1974, 74-062015 O.R.

## ASSESOR'S PARCEL NUMBER:

584-252-11-00

## UTILITY NOTE:

UNDERGROUND UTILITIES SHOWN HEREON ARE INCOMPLETE AND THEIR LOCATIONS SHOULD BE VERIFIED BY CONTACTING THE VARIOUS UTILITY COMPANIES.

## NOTES:

- TOPOGRAPHIC INFORMATION SHOWN HEREON IS BASED ON A DRONE SURVEY
- PROPERTY LINE INFORMATION SHOWN HEREON IS BASED ON RECORD INFORMATION AND FIELD DATA
- THE TOPOGRAPHIC SURVEY SHOWN HEREON IS SUBJECT TO CHANGE WITH ADDITIONAL SURVEY DATA, AS REQUESTED BY THE SCHOOL DISTRICT AND THEIR CONSULTANTS PER THEIR REVIEW AND COMMENTS.
- ALL SPOT ELEVATIONS SHOWN HEREON ARE BASED ON A HIGH ALTITUDE DRONE SURVEY AND SPOT ELEVATIONS SHOULD BE VARIED BY FIELD SURVEY

## BENCHMARK

DESCRIPTION: NORTH EAST BRASS PLUG

LOCATION: NORTH EAST CORNER OF JAMACHA ROAD & CARDIFF STREET

DATUM: MEAN SEA LEVEL

ELEVATION: 435.411

**Preliminary**  
08/23/2022 5:32:48 PM


## LEGEND

EX CURB (FACE)  
CENTERLINE  
BOUNDARY DATA  
RECORD LOT LINE  
PROJECT BOUNDARY  
RIGHT OF WAY  
EDGE OF ASPHALT  
WALL  
RETAINING WALL  
GUARD RAIL  
PIPE LINE  
PARKING STRIPES  
ROAD STRIPING

CONTROL  
OVERHEAD ELECTRIC LINE  
EDGE OF CONC.  
EDGE OF DIRT  
AWNING  
BUILDING  
SIDEWALK  
CURB AND GUTTER  
BASKETBALL HOOP  
TANK  
VAULT  
DROP INLET  
VALVE  
CATCH BASIN  
WATER LINE  
FIRE HYDRANT  
MANHOLE  
STANDPIPE  
SIGN  
POWER POLE  
GUY WIRE  
POWER POLE  
STREET LIGHT  
STOP LIGHT  
MISCELLANEOUS  
TREES  
SINGLE TREE  
PALM  
INDEX CONTOUR  
INTER CONTOUR

## ABBREVIATIONS

AC ASPHALT CONCRETE  
ASPH ASPHALT  
APH ASSESSOR'S PARCEL NUMBER  
BFP BACK-FLOW PREVENTER  
C CONCRETE  
CB CATCH BASIN  
CLF CENTER LINE  
CLF CHAIN-LINK FENCE  
CONC CONCRETE  
E ELECTRIC  
EG EXISTING GRADE  
EP EDGE OF PAVEMENT  
FL FLOW LINE  
FD FOUND  
FDC FIRE DEPARTMENT CONNECTION  
FF FINISHED FLOOR  
FS FINISHED SURFACE  
FG FINISHED GRADE  
GFF GARAGE FINISHED FLOOR  
GV GATE VALVE  
HT HEIGHT  
LD LEAD & DISK  
L/S LANDSCAPED AREA  
OH OVERHANG  
OHU OVERHEAD UTILITY  
OBS OBSOURED AREA  
P PROPERTY LINE  
R/W RIGHT-OF-WAY  
SDGE SAN DIEGO GAS & ELECTRIC  
SD STORM DRAIN  
SQ SQUARE FEET  
SL STREET LIGHT  
SLPB STREET LIGHT PULL BOX  
SMH SEWER MANHOLE  
S/W SIDEWALK  
TC TOP OF CURB  
TE TRASH ENCLOSURE  
TEL TELEPHONE  
TSPB TRAFFIC SIGNAL PULL BOX  
TG TOP OF GATE  
TYP TYPICAL  
U/C UNDER CONSTRUCTION  
W/L WATER LEVEL  
WDF WOOD FENCE  
WIF WROUGHT IRON FENCE  
WM WATER METER

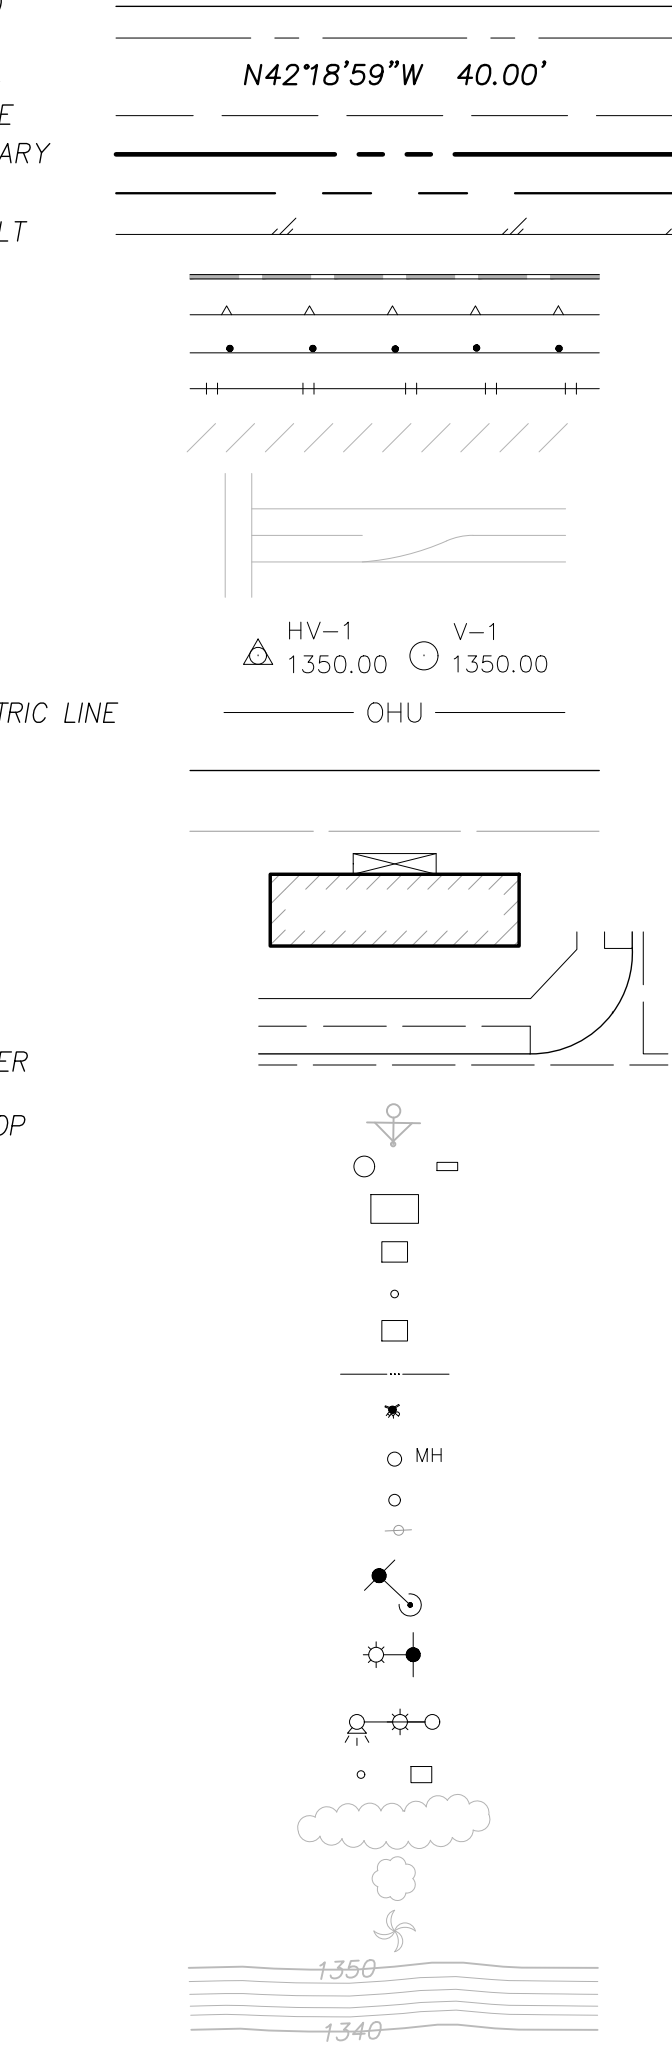

SCALE: 1" = 40'



**NOVA ENGINEERING**  
4373 VIEWRIDGE AVENUE, SUITE A  
SAN DIEGO, CA 92123  
TELEPHONE (619) 296-1010

## TOPOGRAPHIC SURVEY

LA PRESA ELEMENTARY  
519 LA PRESA AVENUE  
SPRING VALLEY, CA 91977

## DRAWN: DLN

JOB NO.: 6217-15

SCALE: 1" = 40'

DATE: 8-19-2022



**APPENDIX A-5**  
**Project Description**

Project Name: Rancho Elementary Site Improvements

The site address is 8845 Noeline Avenue, Spring Valley, California 91977.

Site Improvements scope includes landscaping improvements, signage improvements, painting improvements, a new digital marquee, fencing improvements and other miscellaneous sitework improvements. Construction of the scope is scheduled to break ground on January 30<sup>th</sup>, 2024 and will need to be completed by January 2025 or sooner.

See attached Exhibit A for Limits of Work and Topography Survey.

Construction Budget (excluding Owner contingency): **1,335,422.00**





Architect: Mosher Drew



**BOUNDARY & TOPOGRAPHIC SURVEY**

(RANCHO ELEMENTARY SCHOOL)

8845 NOELINE AVENUE, SPRING VALLEY, CA 91977

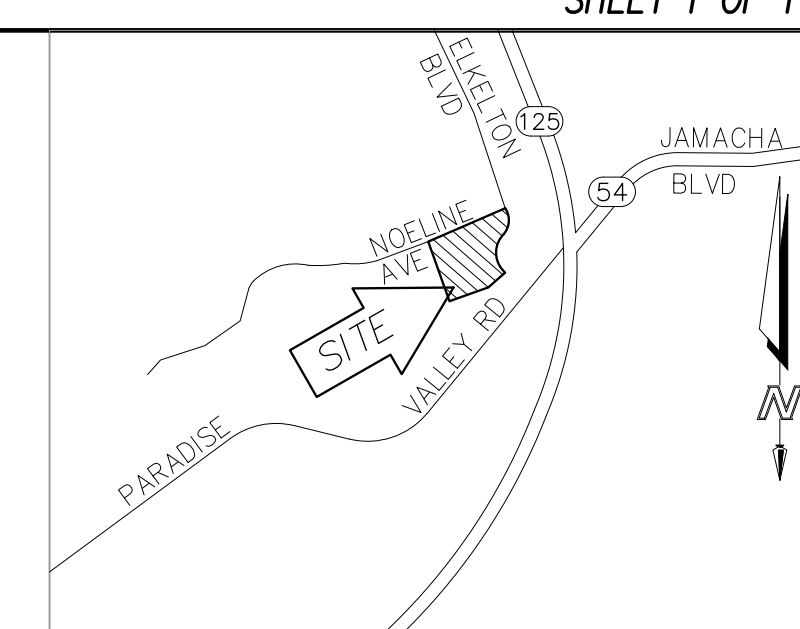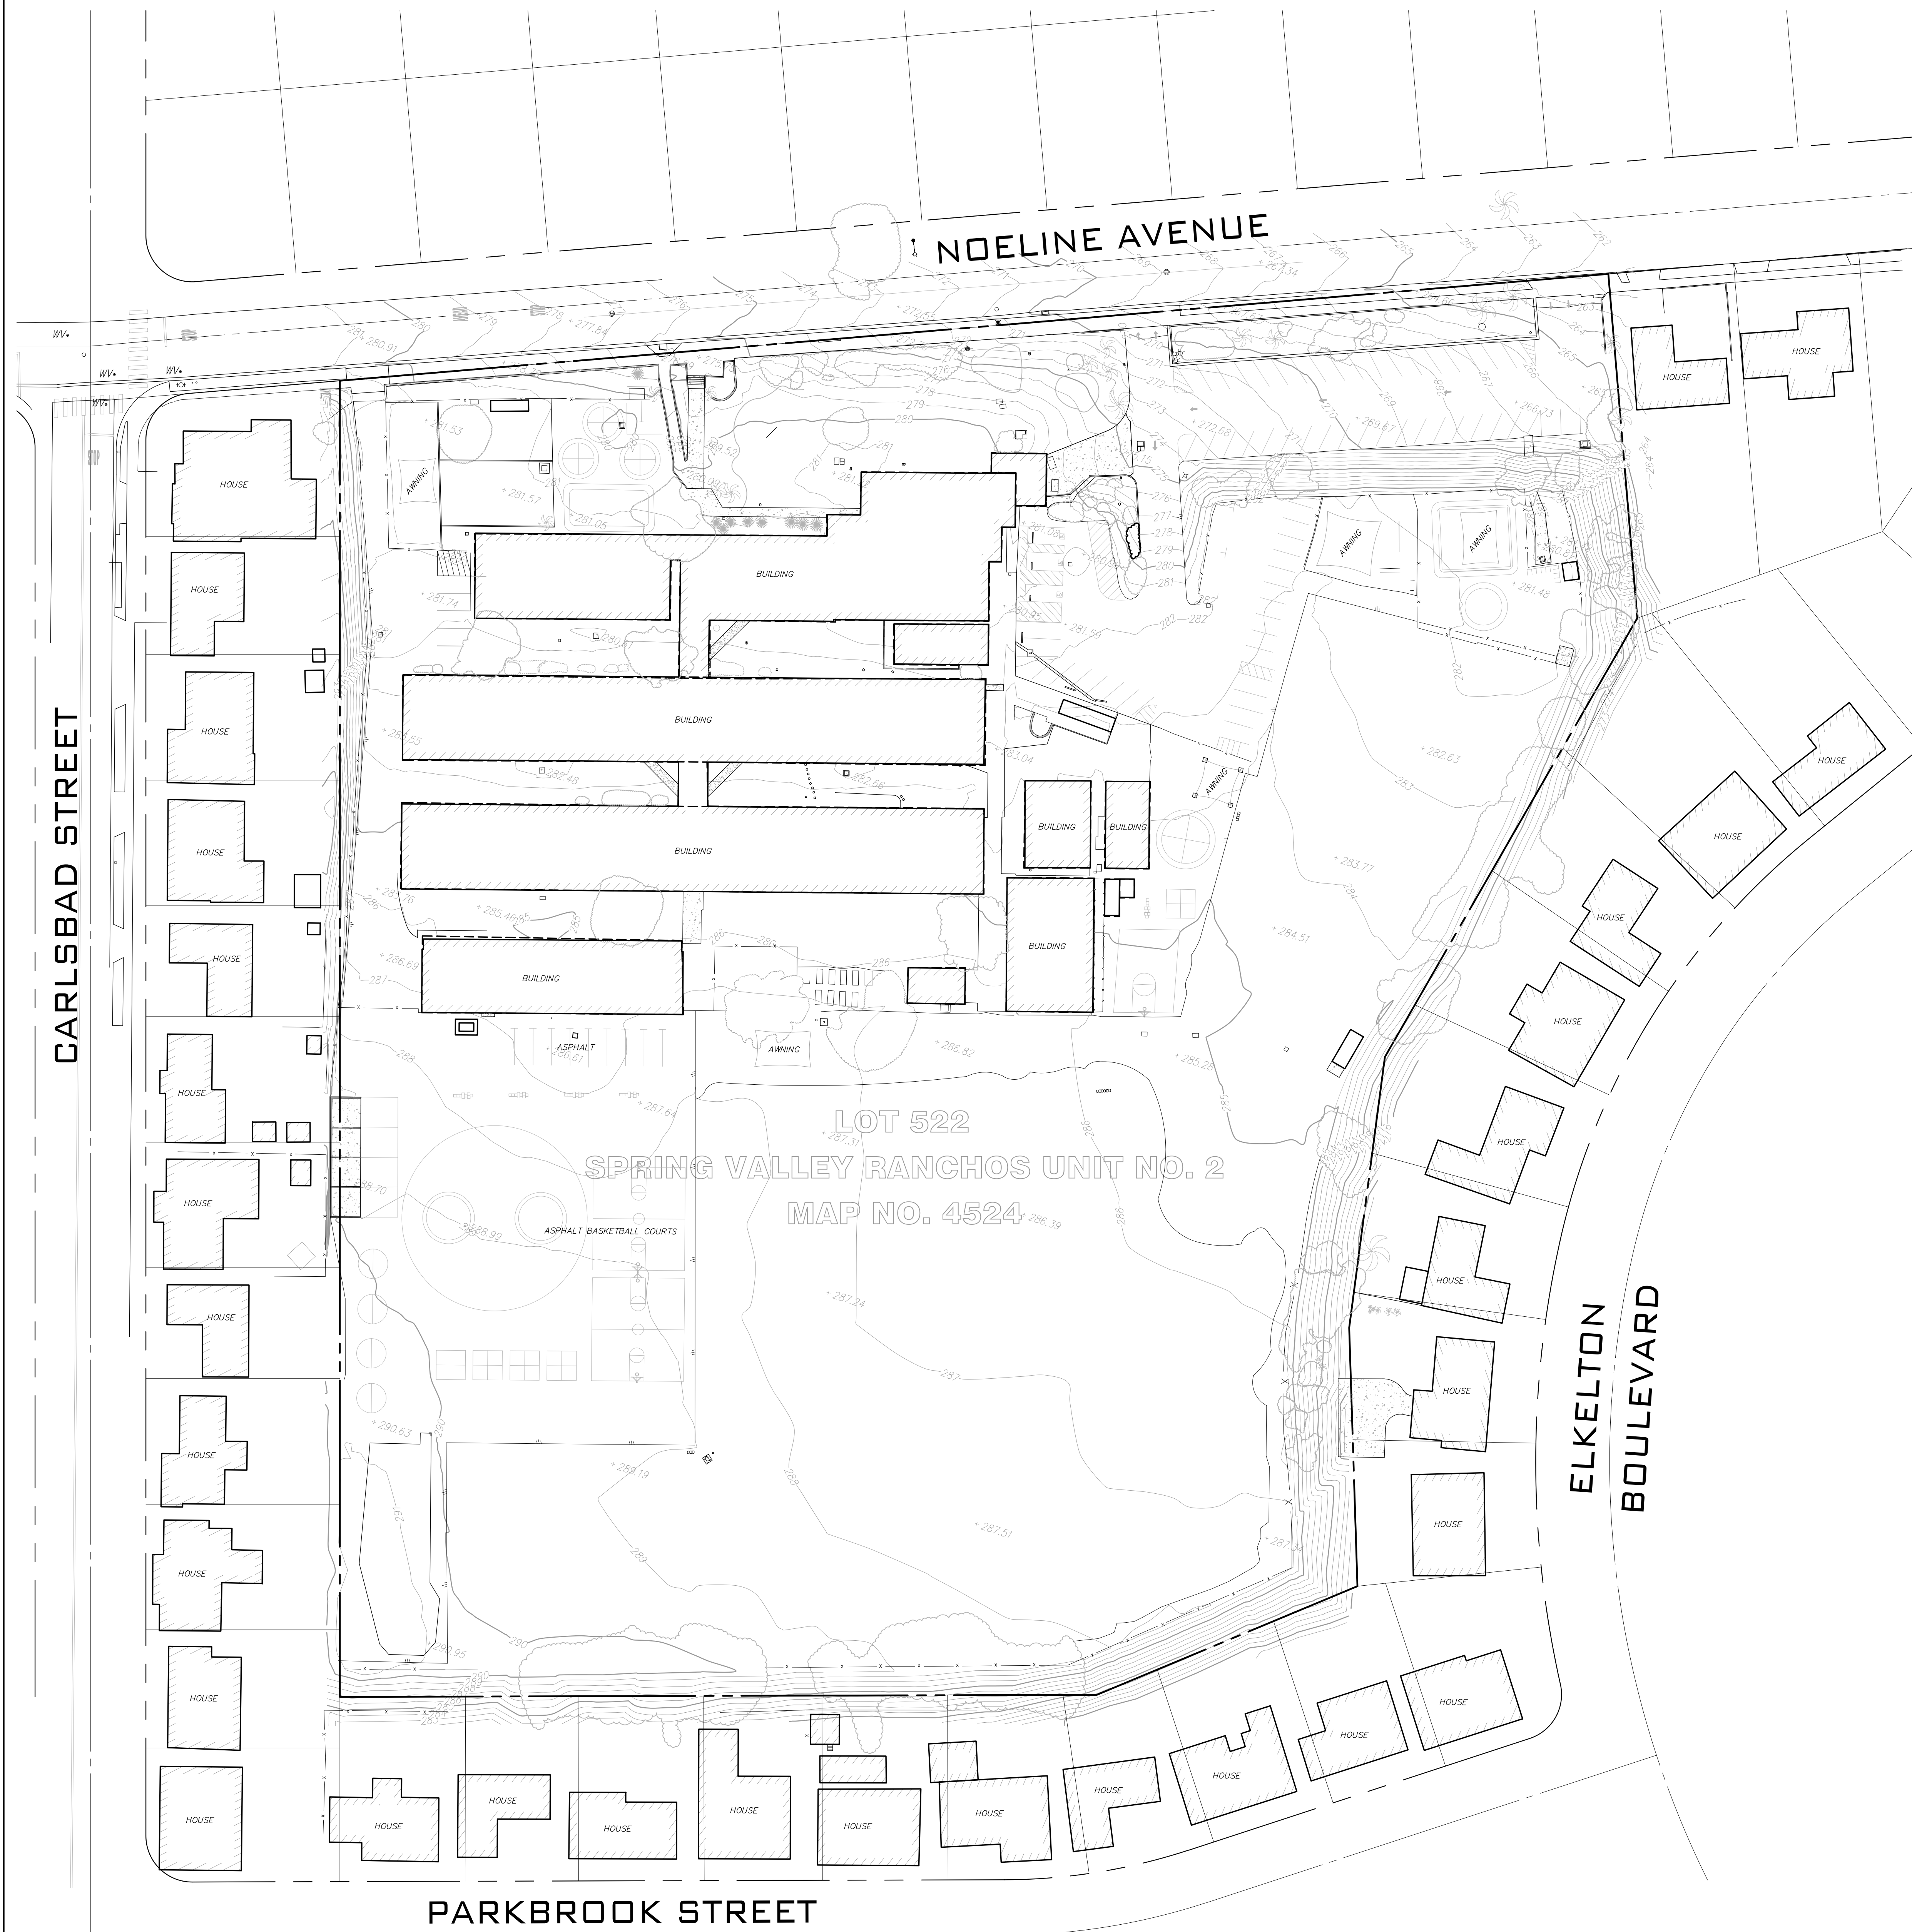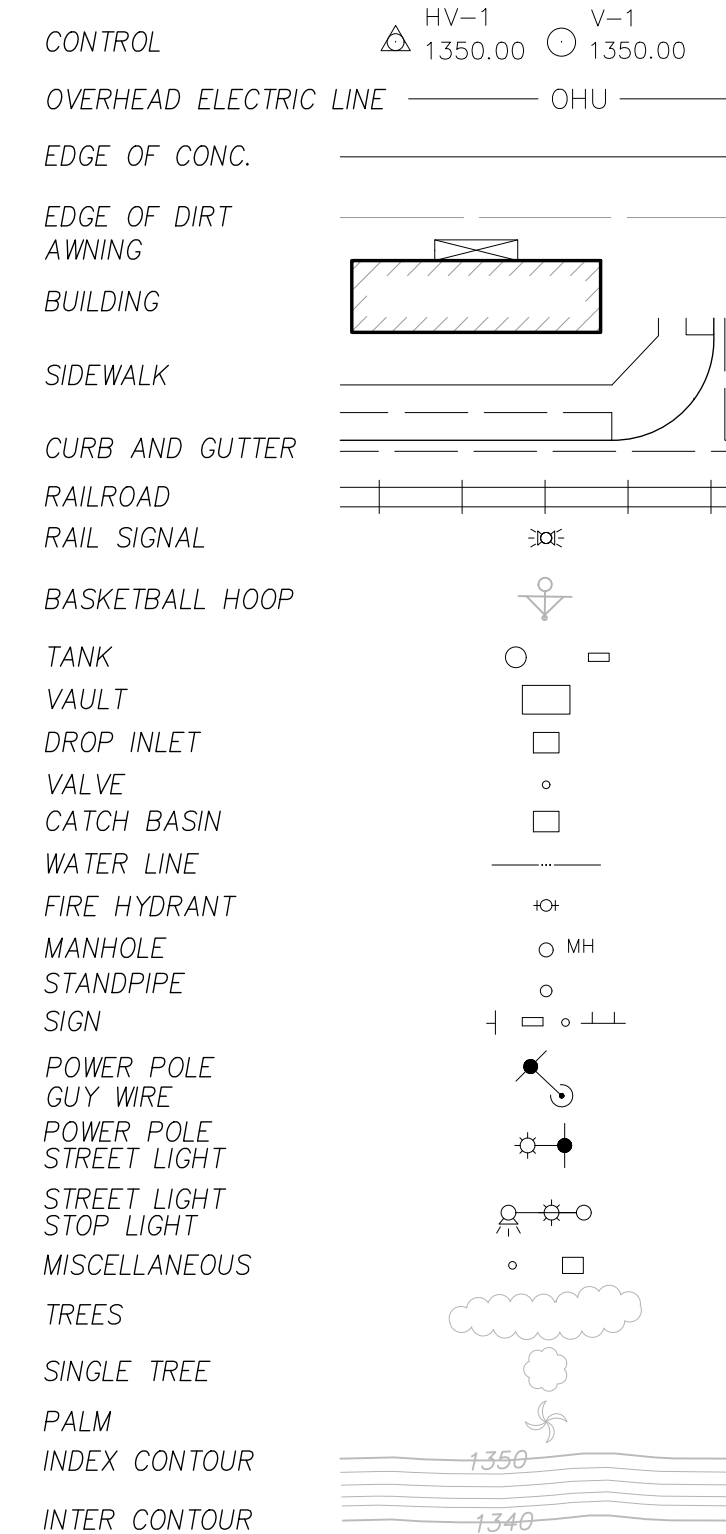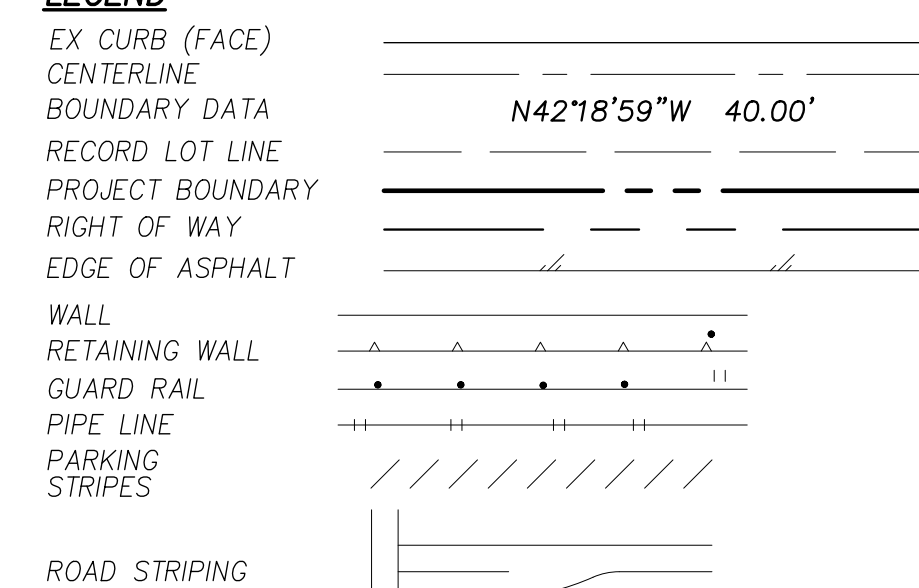VICINITY MAP  
NOT TO SCALE**LEGEND****ABBREVIATIONS**

AC	ASPHALT CONCRETE
ASPH	ASPHALT
APN	ASSESSOR'S PARCEL NUMBER
BFP	BACK-FLOW PREVENTER
C	CONCRETE
CB	CATCH BASIN
CLF	CHAIN-LINK FENCE
CONC	CONCRETE
E	ELECTRIC
EG	EXISTING GRADE
EP	EDGE OF PAVEMENT
F	FLOW LINE
FD	FOUND
FDC	FIRE DEPARTMENT CONNECTION
FF	FINISHED FLOOR
FS	FINISHED SURFACE
FG	FINISHED GRADE
GF	GARAGE FINISHED FLOOR
GV	GATE VALVE
HT	HEIGHT
LD	LEAD & DISK
L/S	LANDSCAPED AREA
OH	OVERHANG
OHU	OVERHEAD UTILITY
OBS	OBSOURED AREA
R	PROPERTY LINE
R/W	RIGHT-OF-WAY
SDGE	SAN DIEGO GAS & ELECTRIC
SD	STORM DRAIN
SQFT	SQUARE FEET
SL	STREET LIGHT
SLPB	STREET LIGHT PULL BOX
SMH	SEWER MANHOLE
S/W	SIDEWALK
TC	TOP OF CURB
TE	TRASH ENCLOSURE
TEL	TELEPHONE
TSPB	TRAFFIC SIGNAL PULL BOX
TG	TOP OF GRATE
TYP	TYPICAL
U/C	UNDER CONSTRUCTION
W/L	WATER LEVEL
WDF	WOOD FENCE
WIF	WROUGHT IRON FENCE
WM	WATER METER

**LEGAL DESCRIPTION:**

LOT 522 OF SPRING VALLEY RANCHOS UNIT NO. 2, IN THE COUNTY OF SAN DIEGO, STATE OF CALIFORNIA, ACCORDING TO THE MAP THEREOF NO. 4524, FILED IN THE OFFICE OF THE COUNTY RECORDER OF SAID SAN DIEGO COUNTY, APRIL 26, 1960.

**NOTES**

- TOPOGRAPHIC INFORMATION SHOWN HEREON IS BASED ON AN AERIAL PHOTOGRAMMETRIC SURVEY
- PROPERTY LINE INFORMATION SHOWN HEREON IS BASED ON RECORD INFORMATION AND FIELD DATA
- THE TOPOGRAPHIC SURVEY SHOWN HEREON IS SUBJECT TO CHANGE WITH ADDITIONAL SURVEY DATA, AS REQUESTED BY THE SCHOOL DISTRICT AND THEIR CONSULTANTS PER THEIR REVIEW AND COMMENTS.

**ASSESSOR'S PARCEL NUMBER:**

583-620-01

**UTILITY NOTES:**

- NOVA ENGINEERING ASSUMES NO LIABILITY FOR THE ACCURACY AND COMPLETENESS OF THE UTILITIES SHOWN HEREON.
- UNDERGROUND UTILITIES SHOWN HEREON ARE BASED ON UTILITY DRAWINGS PROVIDED TO NOVA ENGINEERING AND ARE INCOMPLETE AND THEIR LOCATIONS SHOULD BE VERIFIED BY CONTACTING THE VARIOUS UTILITY COMPANIES.

**BASIS OF BEARING**

BEARINGS SHOWN HEREON ARE BASED ON C.O.R.S. MEASUREMENT OF FOUND MONUMENTS.

**EASEMENT INFO:**

PER PRELIMINARY TITLE REPORT BY CHICAGO TITLE COMPANY ORDER NO. 00177922-993-SD2-CFU, MAY 25, 2022

- EASEMENTS OR RIGHTS OF WAY FOR CONSTRUCTION AND MAINTENANCE OF FLUMES, CANALS, OR AQUEDUCTS REC.: JUNE 9, 1869, BK7, PG124, OF DEEDS
- EASEMENT FOR PUBLIC UTILITIES, INGRESS AND EGRESS REC.: NOVEMBER 24, 1959, BK8010, PG81, O.R.

**LAND AREA**

AREA: 446964± SQ.FT.  
10.3± AC.

**BENCHMARK**

DESCRIPTION: NORTH EAST BRASS PLUG

LOCATION: NORTH EAST CORNER OF JAMACHA ROAD & CARDIFF STREET

DATUM: MEAN SEA LEVEL

ELEVATION: 435.411



NOVA ENGINEERING  
4373 VICTORY AVENUE, SUITE A  
SAN DIEGO, CA 92123  
TELEPHONE: (619) 296-1010

BOUNDARY & TOPOGRAPHIC  
SURVEY  
(RANCHO ELEMENTARY SCHOOL)  
8845 NOELINE AVENUE  
SPRING VALLEY, CA 91977

DRAWN: DLN  
NOVA  
JOB NO.: 6217-16  
SCALE: 1" = 40'  
DATE: 8/10/2022



**APPENDIX A-6**  
**Project Description**

Project Name: STEAM Academy Site Improvements

The site address is 1001 Leland Street, Spring Valley, California 91977.

Site Improvements scope includes landscaping improvements, fencing improvements, chiller replacement, underground hydronic piping replacement, asphalt paving upgrades, and other miscellaneous sitework improvements. Construction of the scope is scheduled to break ground on January 30<sup>th</sup>, 2024 and will need to be completed by January 2025 or sooner.

See attached Exhibit A for Limits of Work and Topography Survey.



Construction Budget (excluding Owner contingency): **\$3,231,982.00**

Architect: Mosher Drew



# BOUNDARY & TOPOGRAPHIC SURVEY

1001 LELAND STREET, SPRING VALLEY, CA 91977

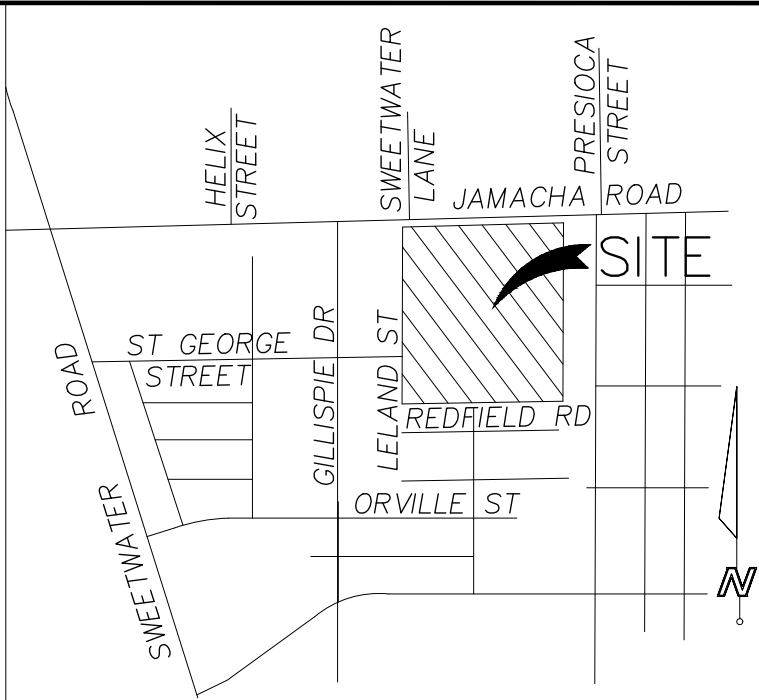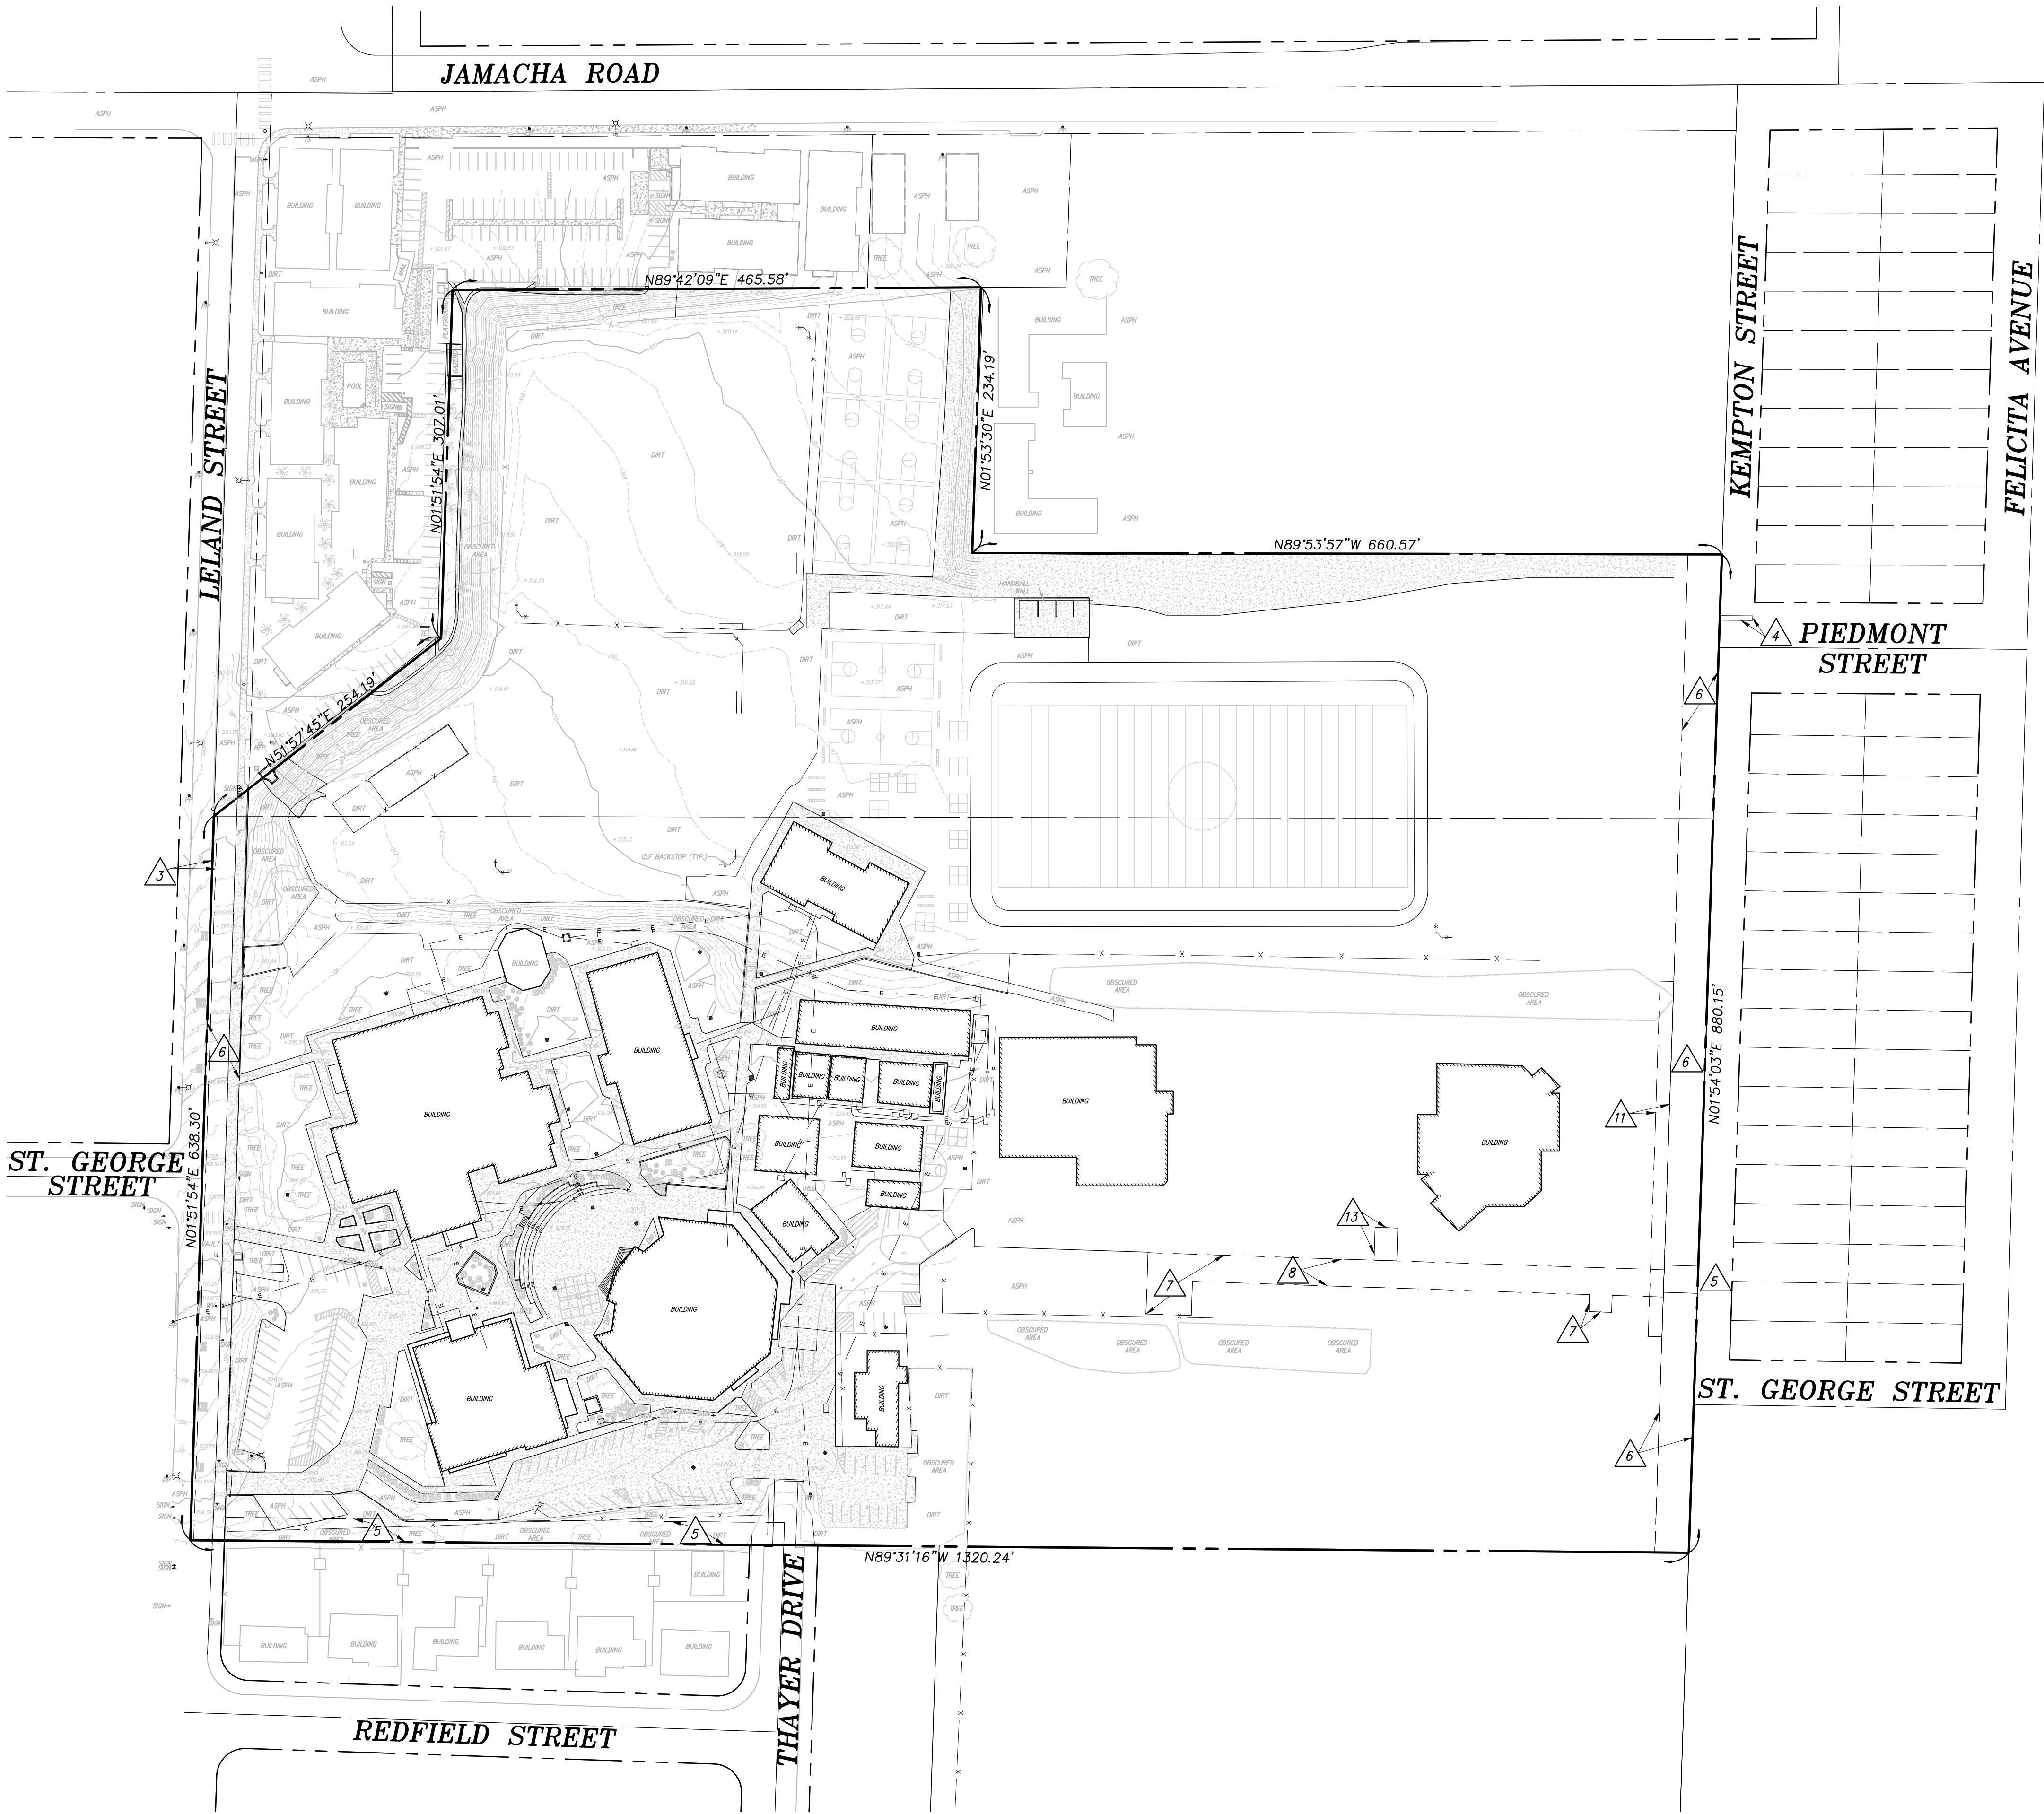

VICINITY MAP  
NOT TO SCALE

## LEGAL DESCRIPTION:

LOT 10 OF SECTION 8 IN THE SUBDIVISION OF TRACT "H" OF JAMACHA RANCHO, IN THE COUNTY OF SAN DIEGO, STATE OF CALIFORNIA, ACCORDING TO MAP THEREOF NO. 812, FILED IN THE OFFICE OF THE COUNTY RECORDER OF SAN DIEGO COUNTY, FEBRUARY 21, 1896, TOGETHER WITH THE EAST HALF OF THE UNNAMED STREET ADJOINING SAID LOT 10 ON THE WEST.

## BASIS OF BEARING

BEARINGS SHOWN HEREON ARE BASED ON C.O.R.S. MEASUREMENT OF FOUND MONUMENTS.

## LAND AREA

AREA: 1234172± SQ.FT.  
28.33± AC.

## EASEMENT INFO:

PER PRELIMINARY TITLE REPORT BY CHICAGO TITLE COMPANY ORDER NO. 00168592-993 01/19/2022

- 2. EASE FOR ROADS, STREETS & PIPELINE RECORDED 04/22/1959 BK7620 PG5 OR - ITEM 2
- 3. EASE FOR SEWER PIPE RECORDED 05/14/1959 BK7663 PG126 OR - ITEM 3
- 4. EASE FOR PUBLIC UTILITY, INGRESS & EGRESS RECORDED 05/17/1960 # 102569 OR - ITEM 4
- 5. EASE FOR WATER LINE RECORDED 12/20/1968 # 223631 OR - ITEM 5
- 6. EASE FOR PUBLIC STREET RECORDED 07/20/1970 # 126808 OR - ITEM 6
- 7. EASE FOR SEWER LINES RECORDED 06/16/2000 # 2000-0318040 OR - ITEM 7
- 8. EASE FOR UNDERGROUND WATER PIPELINE RECORDED 06/28/2000 # 2000-0340586 OR - ITEM 8
- 9. EASE FOR PUBLIC UTILITIES, INGRESS & EGRESS RECORDED 08/25/2000 # 2000-0456623 OR - ITEM 9 (UNLOCATABLE)
- 11. EASE FOR COUNTY HIGHWAY RECORDED 01/17/2002 # 2002-0042421 & 05/23/2018 # 2018-0207749 OR - ITEM 11
- 12. EASE FOR PUBLIC UTILITIES, INGRESS & EGRESS RECORDED 04/18/2002 # 2002-0327633 OR - ITEM 12 (UNLOCATABLE)
- 13. EASE FOR UNDERGROUND WATER PIPELINE RECORDED 03/03/2003 # 2003-0231220 OR - ITEM 13

## ASSESSOR'S PARCEL NUMBER:

584-540-25-00, 26-00, 08-00  
584-540-09-00, 04-00 & 11-00

## UTILITY NOTE:

UNDERGROUND UTILITIES SHOWN HEREON ARE INCOMPLETE AND THEIR LOCATIONS SHOULD BE VERIFIED BY CONTACTING THE VARIOUS UTILITY COMPANIES.

## NOTES:

- TOPOGRAPHIC INFORMATION SHOWN HEREON IS BASED ON A DRONE SURVEY
- PROPERTY LINE INFORMATION SHOWN HEREON IS BASED ON RECORD INFORMATION AND FIELD DATA
- THE TOPOGRAPHIC SURVEY SHOWN HEREON IS SUBJECT TO CHANGE WITH ADDITIONAL SURVEY DATA, AS REQUESTED BY THE SCHOOL DISTRICT AND THEIR CONSULTANTS PER THEIR REVIEW AND COMMENTS.

## BENCHMARK

DESCRIPTION: NORTH EAST BRASS PLUG

LOCATION: NORTH EAST CORNER OF JAMACHA ROAD & CARDIFF STREET

DATUM: MEAN SEA LEVEL


ELEVATION: 435.411

## LEGEND

- PROPERTY LINE
- CENTER LINE
- RIGHT OF WAY LINE
- EASEMENT LINE
- ELECTRIC LINE
- OVERHEAD UTILITY LINE
- FENCE (CLF)
- FENCE (WDF)
- WALL
- SIGNS
- METER
- POWER POLE
- POWER POLE STREET LIGHT
- FIRE HYDRANT
- TREES
- VALVE
- EXISTING BUILDING

## ABBREVIATIONS:

- AC = ASPHALT CONCRETE
- CL = CENTERLINE
- CBW = CONCRETE BLOCK WALL
- CO = CLEAN OUT
- CONC. = CONCRETE
- CLF = CHAIN-LINK FENCE
- EP = EDGE OF PAVEMENT
- FH = FIRE HYDRANT
- FL = FLOWLINE
- FNC = FENCE
- FS = FINISHED SURFACE
- GV = GATE VALVE
- HH = HAND HOLE
- L/S = LANDSCAPED
- PL = PROPERTY LINE
- PP = POWER POLE
- PSL = PEDESTRIAN SIGNAL LIGHT
- SD = STORM DRAIN
- SDMH = STORM DRAIN MAN HOLE
- STLT HH = STREET LIGHT HAND HOLE
- SSCO = SANITARY SEWER CLEANOUT
- SSMH = SANITARY SEWER MAN HOLE
- TE = TRASH ENCLOSURE
- TSB = TRAFFIC SIGNAL BOX
- TSL = TRAFFIC SIGNAL LIGHT
- WDF = WOOD FENCE
- WS = WATER SERVICE
- WV = WATER VALVE

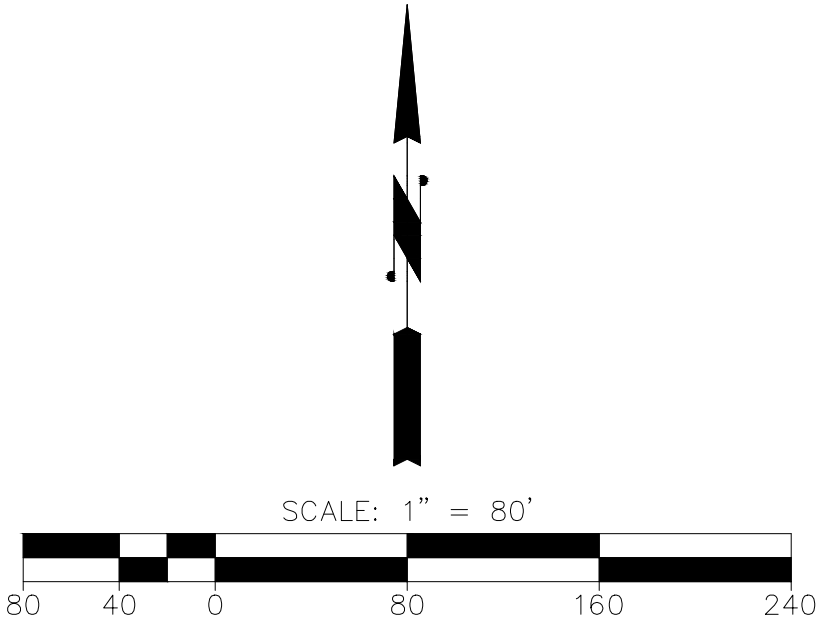

**NOVA ENGINEERING**  
4373 VIEWRIDGE AVENUE, SUITE A  
SAN DIEGO, CA 92123  
TELEPHONE: (619) 296-1010

**TOPOGRAPHIC SURVEY**  
**STEAM ACADEMY**  
1001 LELAND STREET  
SPRING VALLEY, CA 91977

DRAWN: DLN  
JOB NO.: 6191  
SCALE: 1" = 80'  
DATE: 2/15/2022



**APPENDIX A-7**  
**Project Description**

Project Name: Fletcher Hills Elementary Site Improvements

The site address is 2330 Center Place, El Cajon, California 92020.

Site Improvements scope includes landscaping improvements, fencing improvements, reconfiguration/major modernization of the existing administration building interior, and other miscellaneous sitework improvements. Construction of the scope is scheduled to break ground on July 26<sup>th</sup>, 2024 and will need to be completed by July 2025 or sooner.

See attached Exhibit A for Limits of Work and Topography Survey.


Construction Budget (excluding Owner contingency): **\$2,860,500.00**

Architect: Mosher Drew



# BOUNDARY & TOPOGRAPHIC SURVEY

2330 CENTER PLACE, EL CAJON, CA 92020

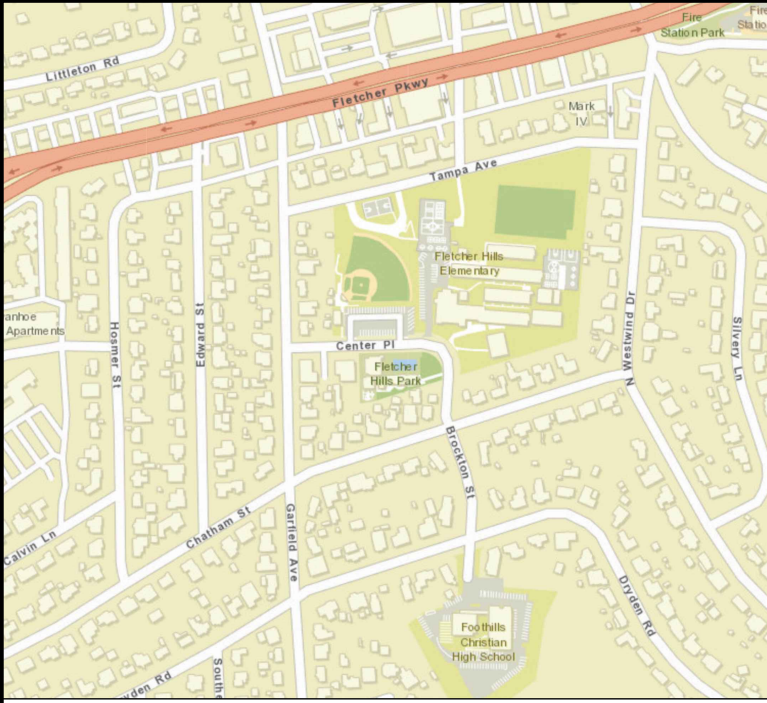

VICINITY MAP  
NOT TO SCALE

## LEGEND

- PARKING STRIPES
- ROAD STRIPING
- CONTROL
- EDGE OF DIRT
- AWNING
- BUILDING
- SIDEWALK
- CURB AND GUTTER
- BASKETBALL HOOP
- TANK
- VAULT
- DROP INLET
- VALVE
- CATCH BASIN
- FIRE HYDRANT
- MANHOLE
- STANDPIPE
- SIGN
- POWER POLE
- GUY WIRE
- STREET LIGHT
- STREET LIGHT
- STOP LIGHT
- MISCELLANEOUS
- PALM
- INDEX CONTOUR
- INTER CONTOUR
- BOUNDARY DATA
- RETAINING WALL
- GUARD RAIL
- PIPE LINE
- RETAINING WALL
- PROPERTY LINE
- CENTERLINE
- RIGHT OF WAY
- EDGE OF ASPHALT
- CENTER LINE
- EASEMENT LINE
- RECORD LOT LINE
- FLOW LINE
- FENCE (CLF)
- FENCE (WDF)
- FENCE (WIF)
- GAS SERVICE LINE
- EDGE OF CONC.
- OVERHEAD UTILITY
- AIR CONDITIONING UNIT
- SANITARY SEWER MANHOLE
- SIGNS
- SEWER CLEANOUT
- GAS METER
- ELECTRIC TRANSFORMER
- FOUND SURVEY MONUMENT AS NOTED
- POWER POLE
- WATER METER
- HANDICAP PAINT STRIPING
- TREES/BUSHES/PALMS
- OBSCURED AREA

## ABBREVIATIONS

- AC ASPHALT CONCRETE
- ASPH ASPHALT
- APN ASSESSOR'S PARCEL NUMBER
- BFP BACK-FLOW PREVENTER
- CONC CONCRETE
- CB CATCH BASIN
- CLF CHAIN-LINK FENCE
- CONC CONCRETE
- E ELECTRIC
- EG EXISTING GRADE
- EP EDGE OF PAVEMENT
- F FLOW LINE
- FD FOUND
- FDC FIRE DEPARTMENT CONNECTION
- FF FINISHED FLOOR
- FS FINISHED SURFACE
- FG FINISHED GRADE
- GFF GARAGE FINISHED FLOOR
- GV GATE VALVE
- HT HEIGHT
- LD LEAD & DISK
- L/S LANDSCAPED AREA
- OH OVERHANG
- OHU OVERHEAD UTILITY
- OBS OBSCURED AREA
- P PROPERTY LINE
- R/W RIGHT-OF-WAY
- SDGE SAN DIEGO GAS & ELECTRIC
- SD STORM DRAIN
- SQFT SQUARE FEET
- SL STREET LIGHT
- SLPB STREET LIGHT PULL BOX
- SMH SEWER MANHOLE
- S/W SIDEWALK
- TC TOP OF CURB
- TE TRASH ENCLOSURE
- TEL TELEPHONE
- TSPB TRAFFIC SIGNAL PULL BOX
- TG TOP OF GRATE
- TYP TYPICAL
- U/C UNDER CONSTRUCTION
- W/L WATER LEVEL
- WDF WOOD FENCE
- WF WROUGHT IRON FENCE
- WM WATER METER

## LEGAL DESCRIPTION:

THE LAND REFERRED TO HEREIN BELOW IS SITUATED IN THE CITY OF EL CAJON, IN THE COUNTY OF SAN DIEGO, STATE OF CALIFORNIA, AND IS DESCRIBED AS FOLLOWS:

PARCEL 1: APN 481-430-51-00

ALL THAT PORTION OF LOT 23, BLOCK 16 IN FLETCHER HILLS UNIT NO. 2 IN THE CITY OF EL CAJON, COUNTY OF SAN DIEGO, STATE OF CALIFORNIA, ACCORDING TO MAP NO. 2122, FILED IN THE OFFICE OF THE COUNTY RECORDER OF SAN DIEGO COUNTY, DESCRIBED AS FOLLOWS:

PARCEL 2: APN 481-430-52-00

ALL THAT PORTION OF LOT 23 IN SAID BLOCK 16 OF FLETCHER HILLS UNIT NO. 2, DESCRIBED AS FOLLOWS:

PARCEL 3: APN 481-430-48-00 (PORTION)

ALL OF LOT "A" IN PARK AVENUE SUBDIVISION UNIT NO. 2, ACCORDING TO MAP NO. 2571, FILED IN THE OFFICE OF THE COUNTY RECORDER OF SAN DIEGO COUNTY ON JUNE 29, 1949 AND ALL THAT PORTION OF LOT 23 IN BLOCK 16 OF FLETCHER HILLS UNIT NO. 2, ACCORDING TO MAP THEREOF, DESCRIBED AS FOLLOWS:

PARCEL 4: APN 481-430-53-00

ALL THAT PORTION OF BLOCK 16 OF FLETCHER HILLS UNIT NO. 2, IN THE CITY OF EL CAJON, COUNTY OF SAN DIEGO, STATE OF CALIFORNIA, ACCORDING TO MAP NO. 2122 FILED IN THE OFFICE OF THE COUNTY RECORDER OF SAN DIEGO COUNTY, CALIFORNIA ON JULY 31, 1928, DESCRIBED AS FOLLOWS:

PARCEL 5: APN 481-430-48-00 (PORTION)

ALL THAT PORTION OF LOT 23 IN BLOCK 16 OF FLETCHER HILLS UNIT NO. 2 IN THE COUNTY OF SAN DIEGO, STATE OF CALIFORNIA, ACCORDING TO MAP NO. 2122 FILED IN THE OFFICE OF THE COUNTY RECORDER OF SAN DIEGO COUNTY, ON JULY 31, 1928, DESCRIBED AS FOLLOWS:

PARCEL 6: APN 481-430-49-00

ALL THAT PORTION OF LOT 23, BLOCK 16, FLETCHER HILLS UNIT NO. 2, IN THE CITY OF EL CAJON, COUNTY OF SAN DIEGO, STATE OF CALIFORNIA, ACCORDING TO MAP NO. 2122, FILED IN THE OFFICE OF THE COUNTY RECORDER OF SAN DIEGO COUNTY, ON JULY 31, 1928, DESCRIBED AS FOLLOWS:

## BASIS OF BEARING

BEARINGS SHOWN HEREON ARE BASED ON C.O.R.S. MEASUREMENT OF FOUND MONUMENTS.

## LAND AREA

AREA: 464890 SQ.FT.

10.67 AC.

## EASEMENT INFO:

PER PRELIMINARY TITLE REPORT BY CHICAGO TITLE COMPANY ORDER NO. 00181490-993-SD2-CFU DATED: 08/03/2022

6 EASEMENT: SEWER REC: JULY 21, 1947, INSTR. NO. 1947-74669 O.R. & REC: NOVEMBER 07, 1947, INSTR. NO. 1947-116519

8 EASEMENT: SEWER REC: NOVEMBER 28, 1951, BOOK 4304, PAGE 240 O.R.

9 EASEMENT: PUBLIC STREET REC: MARCH 18, 1952, INSTR. NO. 1952-33966, BOOK 4407, PAGE 104 O.R.

10 EASEMENT: LINE OF POLES WITH WIRES SUSPENDED REC: JUNE 19, 1952, BOOK 4500, PAGE 407 O.R.

11 EASEMENT: UNDERGROUND WATER PIPELINE(S) REC: MAY 12, 2003, INSTR. NO. 2003-0551990 O.R.

12 EASEMENT: PUBLIC UTILITIES, INGRESS AND EGRESS REC: OCTOBER 05, 2012, INSTR. NO. 2012-0610082 O.R.

## UTILITY NOTES:

1. NOVA ENGINEERING ASSUMES NO LIABILITY FOR THE ACCURACY AND COMPLETENESS OF THE UTILITIES SHOWN HEREON.

2. UNDERGROUND UTILITIES SHOWN HEREON ARE BASED ON UTILITY DRAWINGS PROVIDED TO NOVA ENGINEERING AND ARE INCOMPLETE AND THEIR LOCATIONS SHOULD BE VERIFIED BY CONTACTING THE VARIOUS UTILITY COMPANIES.

## NOTES:

1. TOPOGRAPHIC INFORMATION SHOWN HEREON IS BASED ON A DRONE SURVEY


2. PROPERTY LINE INFORMATION SHOWN HEREON IS BASED ON RECORD INFORMATION AND FIELD DATA

3. THE TOPOGRAPHIC SURVEY SHOWN HEREON IS SUBJECT TO CHANGE WITH ADDITIONAL SURVEY DATA, AS REQUESTED BY THE SCHOOL DISTRICT AND THEIR CONSULTANTS PER THEIR REVIEW AND COMMENTS.

4. ALL SPOT ELEVATIONS SHOWN HEREON ARE BASED ON A HIGH ALTITUDE DRONE SURVEY AND SPOT ELEVATIONS SHOULD BE VARIED BY FIELD SURVEY

L1=N00°44'53"W 10.00'  
L2=N04°42'47"E 10.50'  
C1=Δ=68°02'50" R=20.00 L=23.75  
C2=Δ=109°20'33" R=20.00 L=38.17

SCALE: 1" = 40'

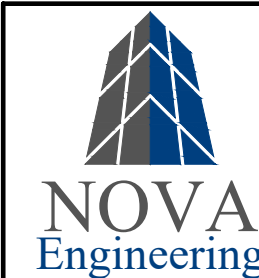

NOVA ENGINEERING  
4373 VIEWRIDGE AVENUE, SUITE A  
SAN DIEGO, CA 92123  
TELEPHONE (619) 296-1010

TOPOGRAPHIC SURVEY  
FLETCHER HILLS ELEMENTARY  
2330 CENTER PLACE  
EL CAJON, CA 92020

DRAWN: DLN  
JOB NO.: 6217-05  
SCALE: 1" = 40'  
DATE: 11-1-2022

DRAFT



**APPENDIX A-8**  
**Project Description**

Project Name: Murray Manor Elementary Site Improvements

The site address is 8305 El Paso Street, La Mesa, California 91942.

Site Improvements scope includes landscaping improvements, fencing improvements, and other miscellaneous sitework improvements. Construction of the scope is scheduled to break ground on July 26<sup>th</sup>, 2024 and will need to be completed by July 2025 or sooner.

See attached Exhibit A for Limits of Work and Topography Survey.


Construction Budget (excluding Owner contingency): **\$1,648,962.00**

Architect: Mosher Drew



BOUNDARY & TOPOGRAPHIC SURVEY

MURRAY MANOR ELEMENTARY SCHOOL  
8305 EL PASO STREET, LA MESA, CA 91942

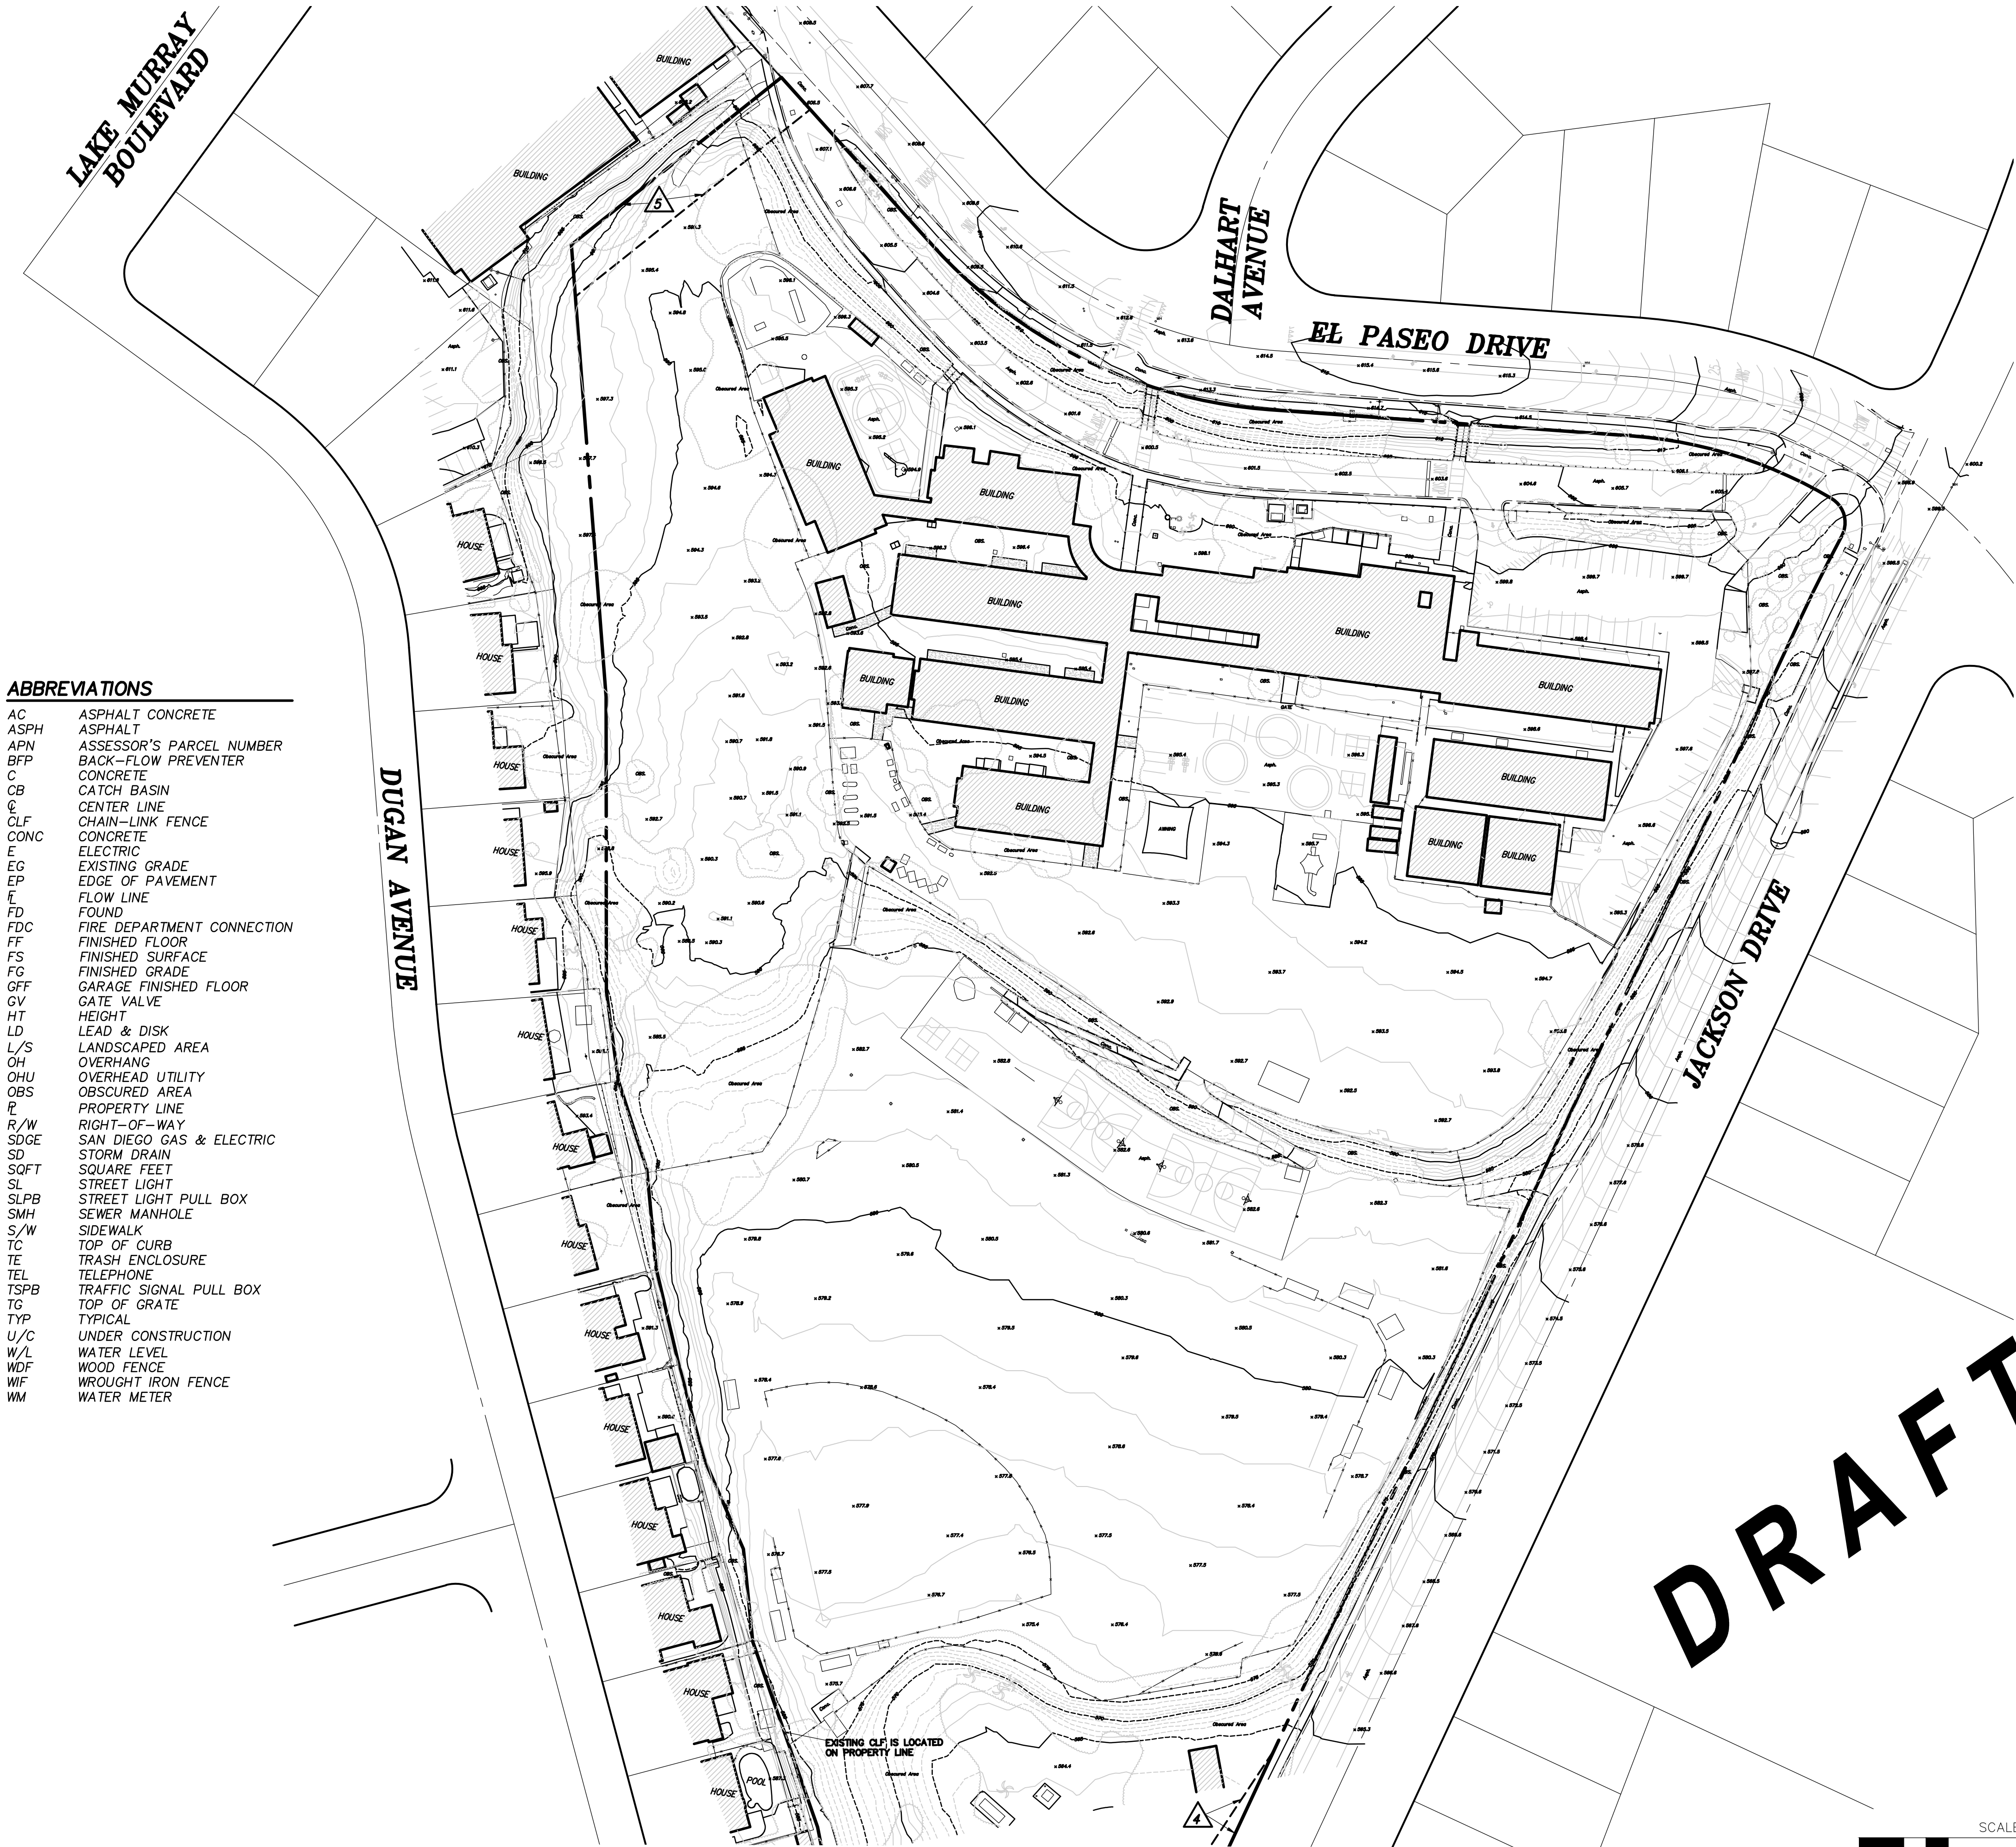


ABBREVIATIONS

AC	ASPHALT CONCRETE
ASPH	ASPHALT
APN	ASSESSOR'S PARCEL NUMBER
BFP	BACK-FLOW PREVENTER
C	CONCRETE
CB	CATCH BASIN
CL	CENTER LINE
CLF	CHAIN-LINK FENCE
CONC	CONCRETE
E	ELECTRIC
EG	EXISTING GRADE
EP	EDGE OF PAVEMENT
FL	FLOW LINE
FD	FOUND
FDC	FIRE DEPARTMENT CONNECTION
FF	FINISHED FLOOR
FS	FINISHED SURFACE
FG	FINISHED GRADE
GFF	GARAGE FINISHED FLOOR
GV	GATE VALVE
HT	HEIGHT
LD	LEAD & DISK
L/S	LANDSCAPED AREA
OH	OVERHANG
OHU	OVERHEAD UTILITY
OBS	OBSCURSED AREA
P	PROPERTY LINE
R/W	RIGHT-OF-WAY
SDGE	SAN DIEGO GAS & ELECTRIC
SD	STORM DRAIN
SQFT	SQUARE FEET
SL	STREET LIGHT
SLPB	STREET LIGHT PULL BOX
SMH	SEWER MANHOLE
S/W	SIDEWALK
TC	TOP OF CURB
TE	TRASH ENCLOSURE
TEL	TELEPHONE
TSPB	TRAFFIC SIGNAL PULL BOX
TG	TOP OF GRATE
TYP	TYPICAL
U/C	UNDER CONSTRUCTION
W/L	WATER LEVEL
WDF	WOOD FENCE
WIF	WROUGHT IRON FENCE
WM	WATER METER

LEGEND

- PARKING STRIPES
- ROAD STRIPING
- CONTROL
- EDGE OF DIRT
- AWNING
- BUILDING
- SIDEWALK
- CURB AND GUTTER
- BASKETBALL HOOP
- TANK
- VAULT
- DROP INLET
- VALVE
- CATCH BASIN
- FIRE HYDRANT
- MANHOLE
- STANDPIPE
- SIGN
- POWER POLE
- GUY WIRE
- POWER POLE
- STREET LIGHT
- STREET LIGHT
- STOP LIGHT
- MISCELLANEOUS
- PALM
- INDEX CONTOUR
- INTER CONTOUR
- BOUNDARY DATA
- RETAINING WALL
- GUARD RAIL
- PIPE LINE
- RETAINING WALL
- PROPERTY LINE
- CENTERLINE
- RIGHT OF WAY
- EDGE OF ASPHALT
- EASEMENT LINE
- RECORD LOT LINE
- FLOW LINE
- FENCE (CLF)
- FENCE (WDF)
- FENCE (WIF)
- GAS SERVICE LINE
- EDGE OF CONC.
- OVERHEAD UTILITY
- AIR CONDITIONING UNIT
- SANITARY SEWER MANHOLE
- SIGNS
- SEWER CLEANOUT
- GAS METER
- ELECTRIC TRANSFORMER
- FOUND SURVEY MONUMENT AS NOTED
- POWER POLE
- WATER METER
- HANDICAP PAINT STRIPING
- TREES/BUSHES/PALMS
- OBSCURSED AREA

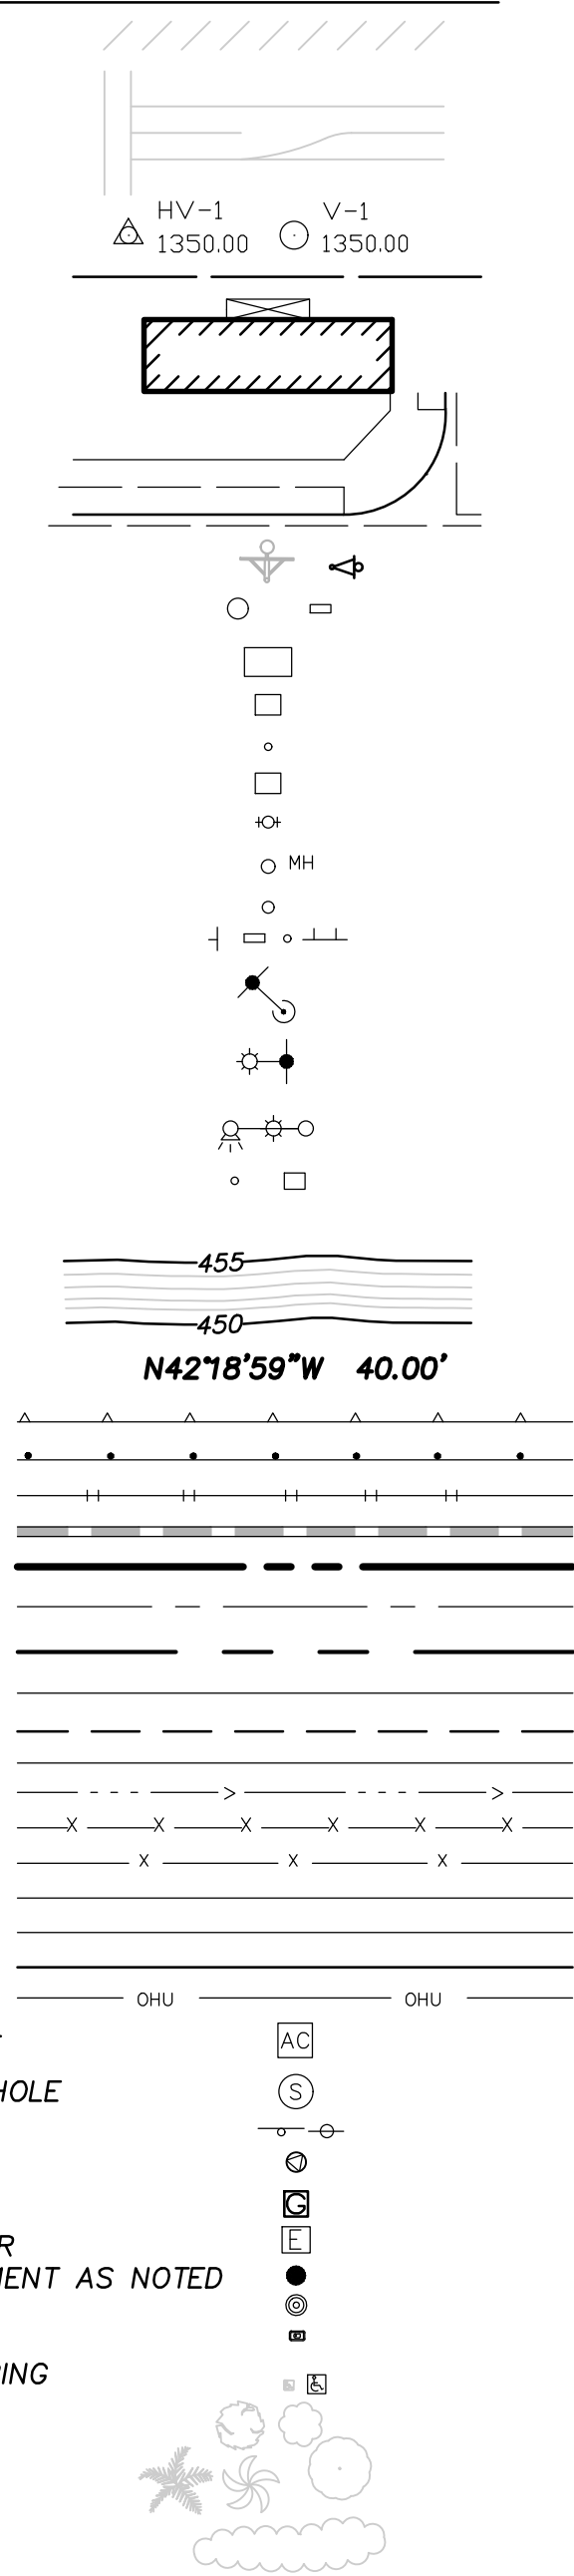

LEGAL DESCRIPTION:

THE LAND REFERRED TO HEREIN BELOW IS SITUATED IN THE CITY OF LA MESA, IN THE COUNTY OF SAN DIEGO, STATE OF CALIFORNIA, AND IS DESCRIBED AS FOLLOWS:

ALL THAT PORTION OF LOTS 180, 182, 186 AND ALL THAT PORTION OF LOTS 183, 184, 185 AND MONTE STREET, IF ANY, OF LA MESA COLONY, IN THE CITY OF LA MESA, COUNTY OF SAN DIEGO, STATE OF CALIFORNIA, ACCORDING TO MAP NO. 876 FILED IN THE OFFICE OF THE COUNTY RECORDER OF SAID SAN DIEGO COUNTY ON SEPTEMBER 04, 1901, DESCRIBED AS A WHOLE AS FOLLOWS:

EXCEPT THEREFROM THAT PORTION DESCRIBED IN THE DEED TO HOBART SOUTHERN, A CO-PARTNERSHIP, RECORDED OCTOBER 27, 1955 IN BOOK 5847, PAGE 41 OFFICIAL RECORDS.

BASIS OF BEARING

BEARINGS SHOWN HEREON ARE BASED ON C.O.R.S. MEASUREMENT OF FOUND MONUMENTS.

LAND AREA

AREA: 705474±SQ.FT.  
16.2±AC.

EASEMENT INFO:

PER PRELIMINARY TITLE REPORT BY CHICAGO TITLE COMPANY ORDER NO. 00181489-993-SD2-CFU DATED: 08/03/2022

- 4 EASEMENT: PUBLIC STREET OR HIGHWAY REC: NOVEMBER 21, 1955, BOOK 5878, PAGE 133 O.R.
- 5 EASEMENT: PUBLIC UTILITIES, INGRESS, EGRESS REC: JULY 30, 1973, INSTR. NO. 1973-210129 O.R.

ASSESSOR'S PARCEL NUMBER:


490-030-06-00

UTILITY NOTE:

UNDERGROUND UTILITIES SHOWN HEREON ARE INCOMPLETE AND THEIR LOCATIONS SHOULD BE VERIFIED BY CONTACTING THE VARIOUS UTILITY COMPANIES.

NOTES:

- TOPOGRAPHIC INFORMATION SHOWN HEREON IS BASED ON A DRONE SURVEY
- PROPERTY LINE INFORMATION SHOWN HEREON IS BASED ON RECORD INFORMATION AND FIELD DATA
- THE TOPOGRAPHIC SURVEY SHOWN HEREON IS SUBJECT TO CHANGE WITH ADDITIONAL SURVEY DATA, AS REQUESTED BY THE SCHOOL DISTRICT AND THEIR CONSULTANTS PER THEIR REVIEW AND COMMENTS.
- ALL SPOT ELEVATIONS SHOWN HEREON ARE BASED ON A HIGH ALTITUDE DROWN SURVEY AND SPOT ELEVATIONS SHOULD BE VARIED BY FIELD SURVEY

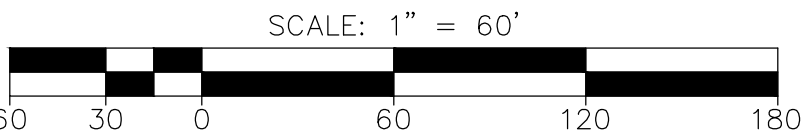

NOVA ENGINEERING  
4373 VIEWRIDGE AVENUE, SUITE A  
SAN DIEGO, CA 92123  
TELEPHONE (619) 296-1010


TOPOGRAPHIC SURVEY  
MURRAY MANOR ELEMENTARY SCHOOL  
8305 EL PASO STREET  
LA MESA, CA 91942

DRAWN: DLN  
JOB NO.: 6217-06  
SCALE: 1" = 60'  
DATE: 10-18-2022



BOUNDARY & TOPOGRAPHIC SURVEY

MURRAY MANOR ELEMENTARY SCHOOL  
8305 EL PASO STREET, LA MESA, CA 91942

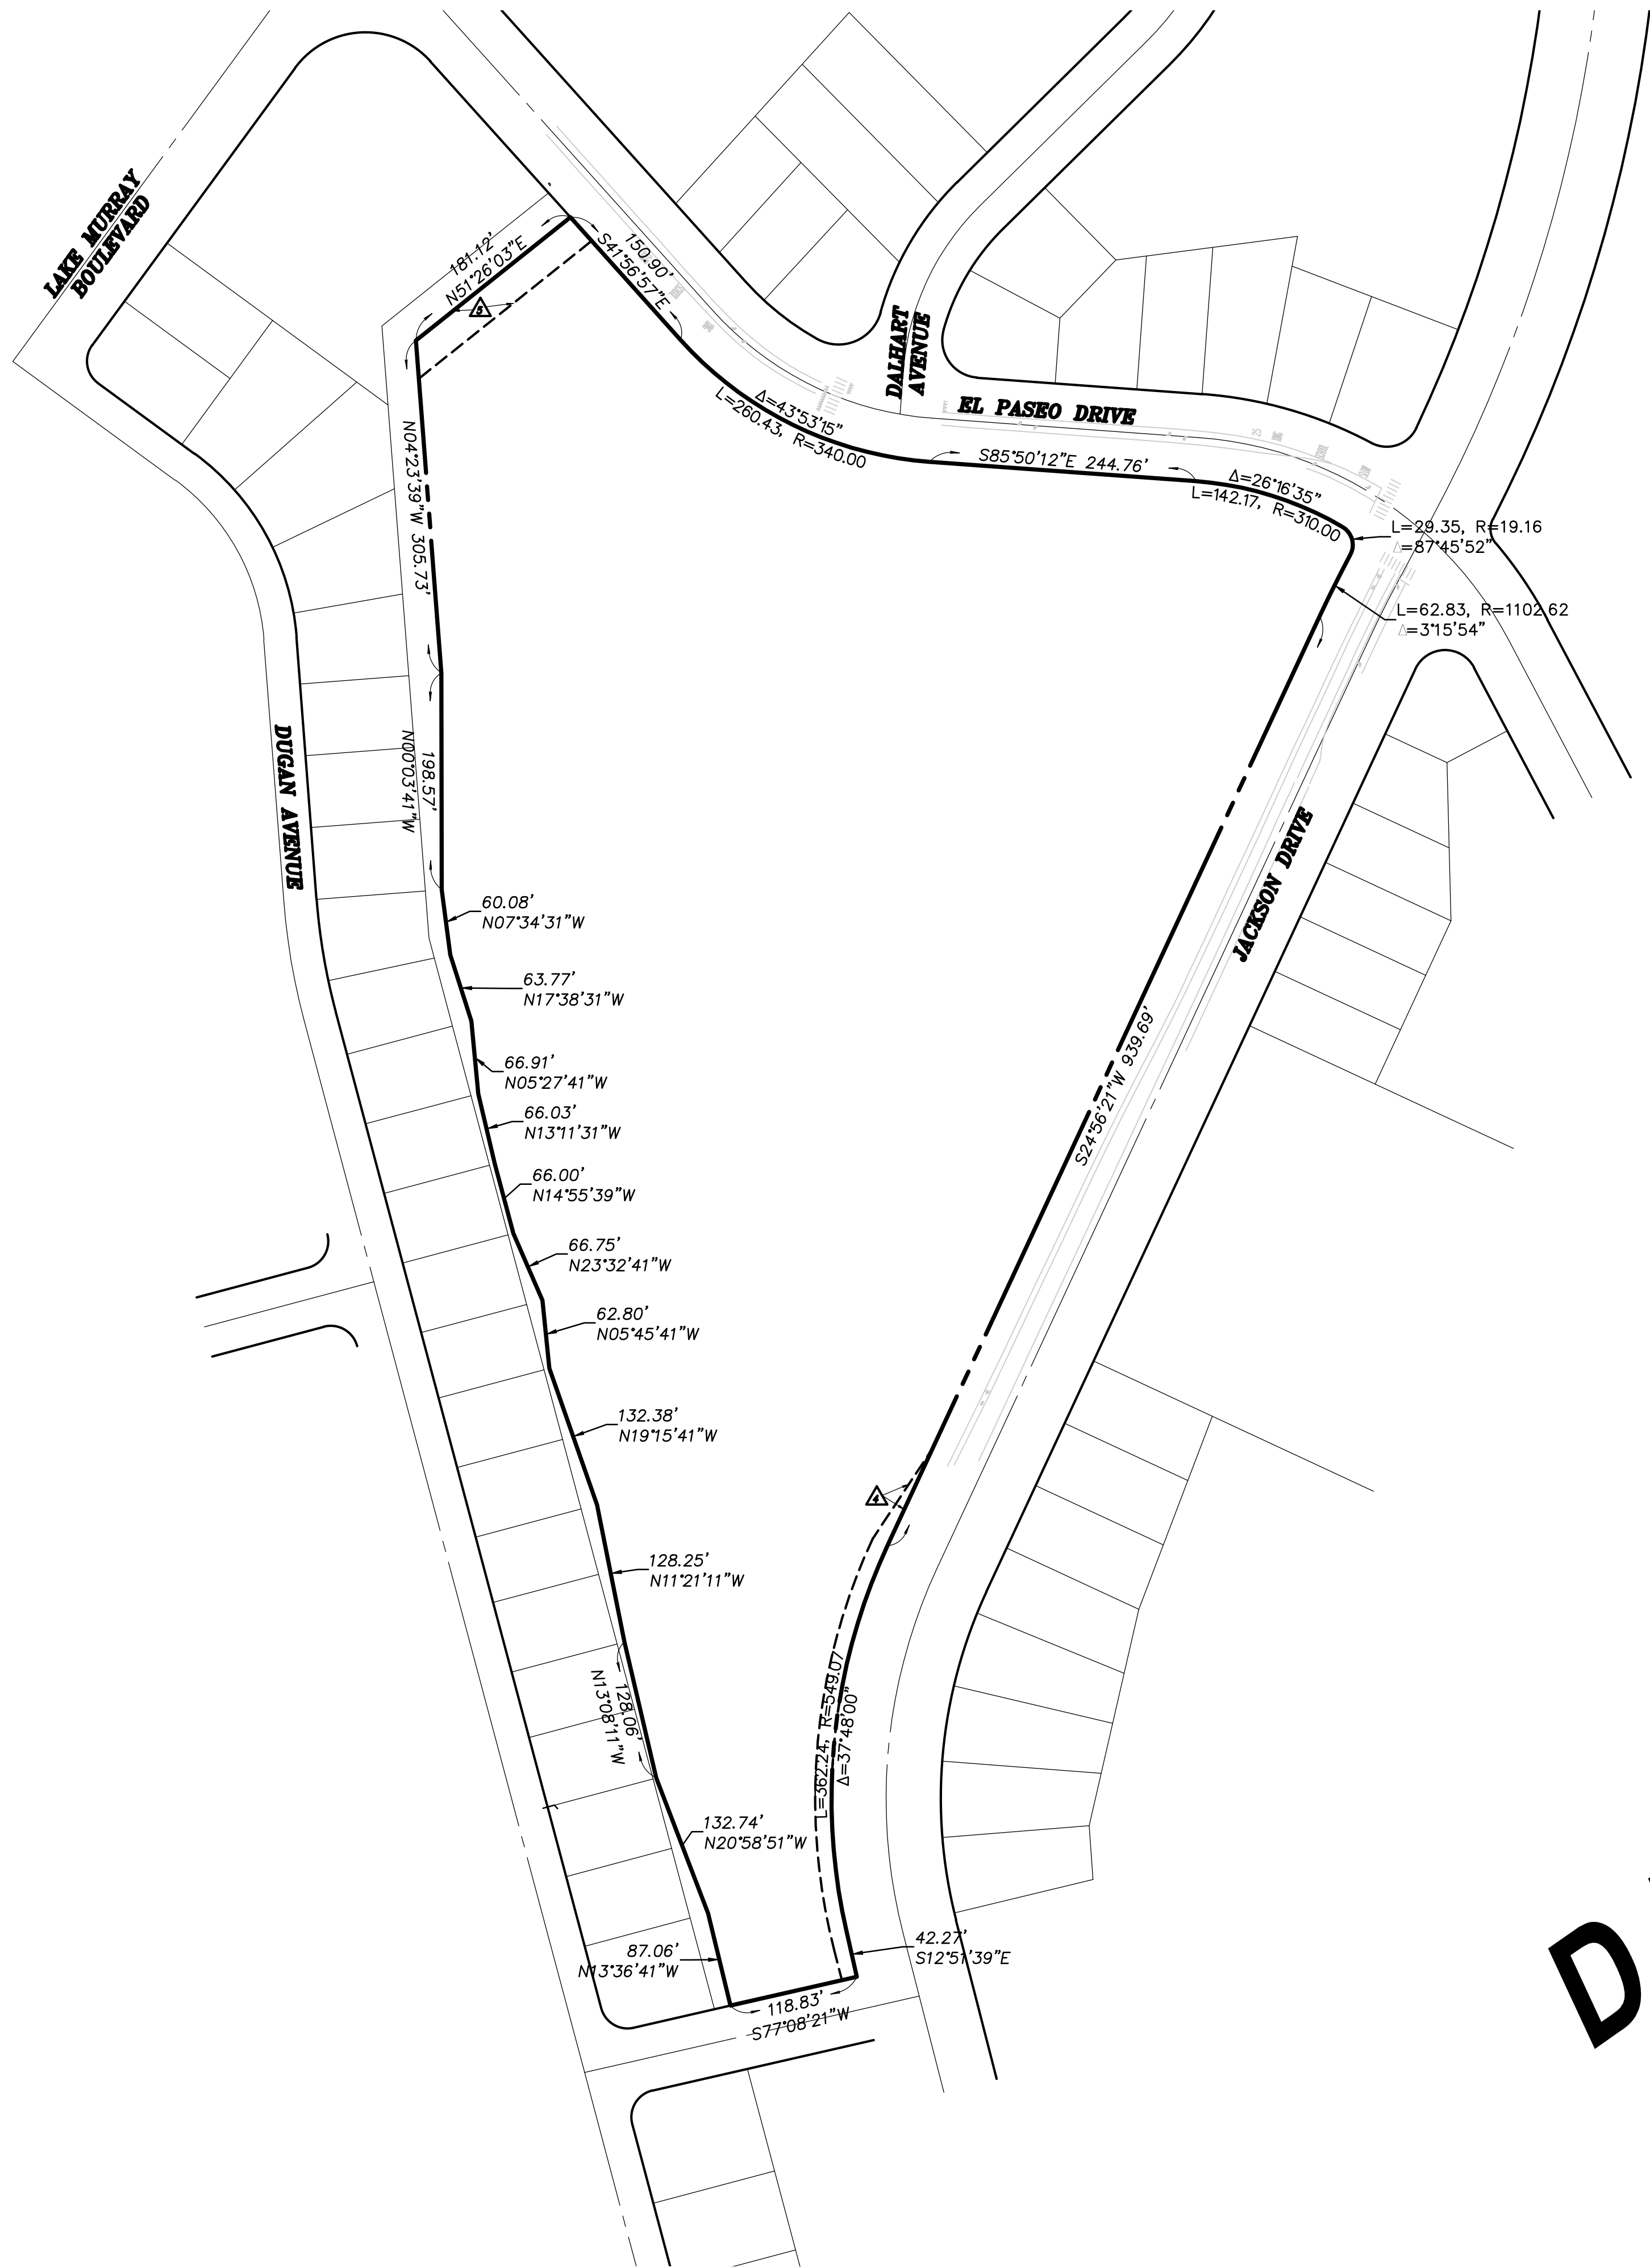

LEGEND

PROPERTY LINE	---
CENTERLINE	- - -
RIGHT OF WAY	---

LEGAL DESCRIPTION:

THE LAND REFERRED TO HEREIN BELOW IS SITUATED IN THE CITY OF LA MESA, IN THE COUNTY OF SAN DIEGO, STATE OF CALIFORNIA, AND IS DESCRIBED AS FOLLOWS:

ALL THAT PORTION OF LOTS 180, 182, 186 AND ALL THAT PORTION OF LOTS 183, 184, 185 AND MONTE STREET, IF ANY, OF LA MESA COLONY, IN THE CITY OF LA MESA, COUNTY OF SAN DIEGO, STATE OF CALIFORNIA, ACCORDING TO MAP NO. 876 FILED IN THE OFFICE OF THE COUNTY RECORDER OF SAID SAN DIEGO COUNTY ON SEPTEMBER 04, 1901, DESCRIBED AS A WHOLE AS FOLLOWS:

EXCEPT THEREFROM THAT PORTION DESCRIBED IN THE DEED TO HOBART SOUTHERN, A CO-PARTNERSHIP, RECORDED OCTOBER 27, 1955 IN BOOK 5847, PAGE 41 OFFICIAL RECORDS.

BASIS OF BEARING

BEARINGS SHOWN HEREON ARE BASED ON C.O.R.S. MEASUREMENT OF FOUND MONUMENTS.

LAND AREA

AREA: 705474±SQ.FT.  
16.2±AC.

EASEMENT INFO:

PER PRELIMINARY TITLE REPORT BY CHICAGO TITLE COMPANY ORDER NO. 00181489-993-SD2-CFU DATED: 08/03/2022

- 4 EASEMENT: PUBLIC STREET OR HIGHWAY REC: NOVEMBER 21, 1955, BOOK 5878, PAGE 133 O.R.
- 5 EASEMENT: PUBLIC UTILITIES, INGRESS, EGRESS REC: JULY 30, 1973, INSTR. NO. 1973-210129 O.R.

ASSESSOR'S PARCEL NUMBER:

490-030-06-00


UTILITY NOTE:

UNDERGROUND UTILITIES SHOWN HEREON ARE INCOMPLETE AND THEIR LOCATIONS SHOULD BE VERIFIED BY CONTACTING THE VARIOUS UTILITY COMPANIES.

NOTES:

- TOPOGRAPHIC INFORMATION SHOWN HEREON IS BASED ON A DRONE SURVEY
- PROPERTY LINE INFORMATION SHOWN HEREON IS BASED ON RECORD INFORMATION AND FIELD DATA
- THE TOPOGRAPHIC SURVEY SHOWN HEREON IS SUBJECT TO CHANGE WITH ADDITIONAL SURVEY DATA, AS REQUESTED BY THE SCHOOL DISTRICT AND THEIR CONSULTANTS PER THEIR REVIEW AND COMMENTS.
- ALL SPOT ELEVATIONS SHOWN HEREON ARE BASED ON A HIGH ALTITUDE DROWN SURVEY AND SPOT ELEVATIONS SHOULD BE VARIED BY FIELD SURVEY

DRAFT

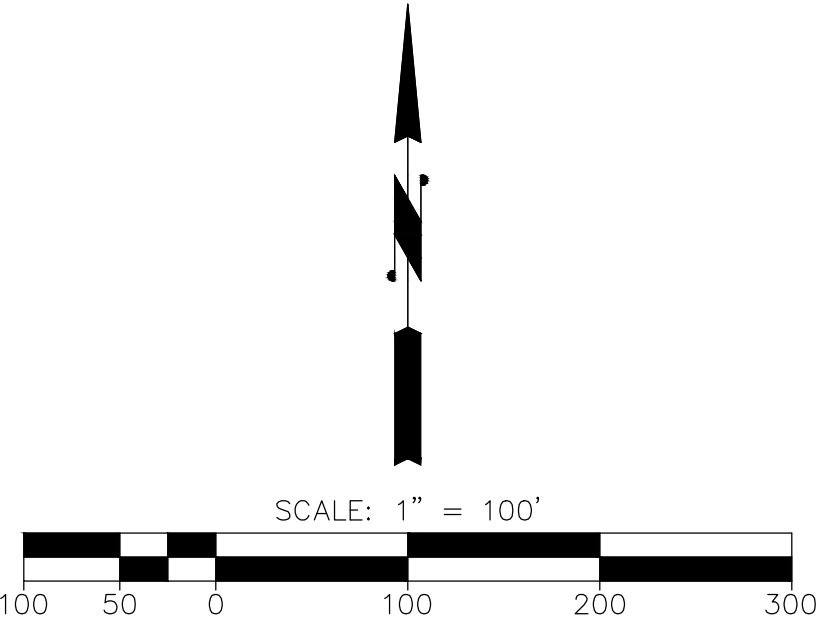

	NOVA ENGINEERING		TOPOGRAPHIC SURVEY		DRAWN: DLN
	4373 VIEWRIDGE AVENUE, SUITE A		MURRAY MANOR ELEMENTARY SCHOOL		JOB NO.: 6217-06
	SAN DIEGO, CA 92123		8305 EL PASO STREET		SCALE: 1" = 100'
	TELEPHONE (619) 296-1010		LA MESA, CA 91942		DATE 10-18-2022



**APPENDIX A-9**  
**Project Description**

Project Name: Northmont Elementary Site Improvements

The site address is 9405 Gregory Street, La Mesa, California 91942.

Site Improvements scope includes landscaping improvements, fencing improvements, asphalt paving upgrades, water line main/backflow replacement, sewer line upgrades, storm drain upgrades, and other miscellaneous sitework improvements. Construction of the scope is scheduled to break ground on July 26<sup>th</sup>, 2024 and will need to be completed by July 2025 or sooner.

See attached Exhibit A for Limits of Work and Topography Survey.



Construction Budget (excluding Owner contingency): **\$3,771,326.00**

Architect: Mosher Drew



BOUNDARY & TOPOGRAPHIC SURVEY

MURRAY MANOR ELEMENTARY  
9405 GREGORY STREET, LA MESA, CA 91942

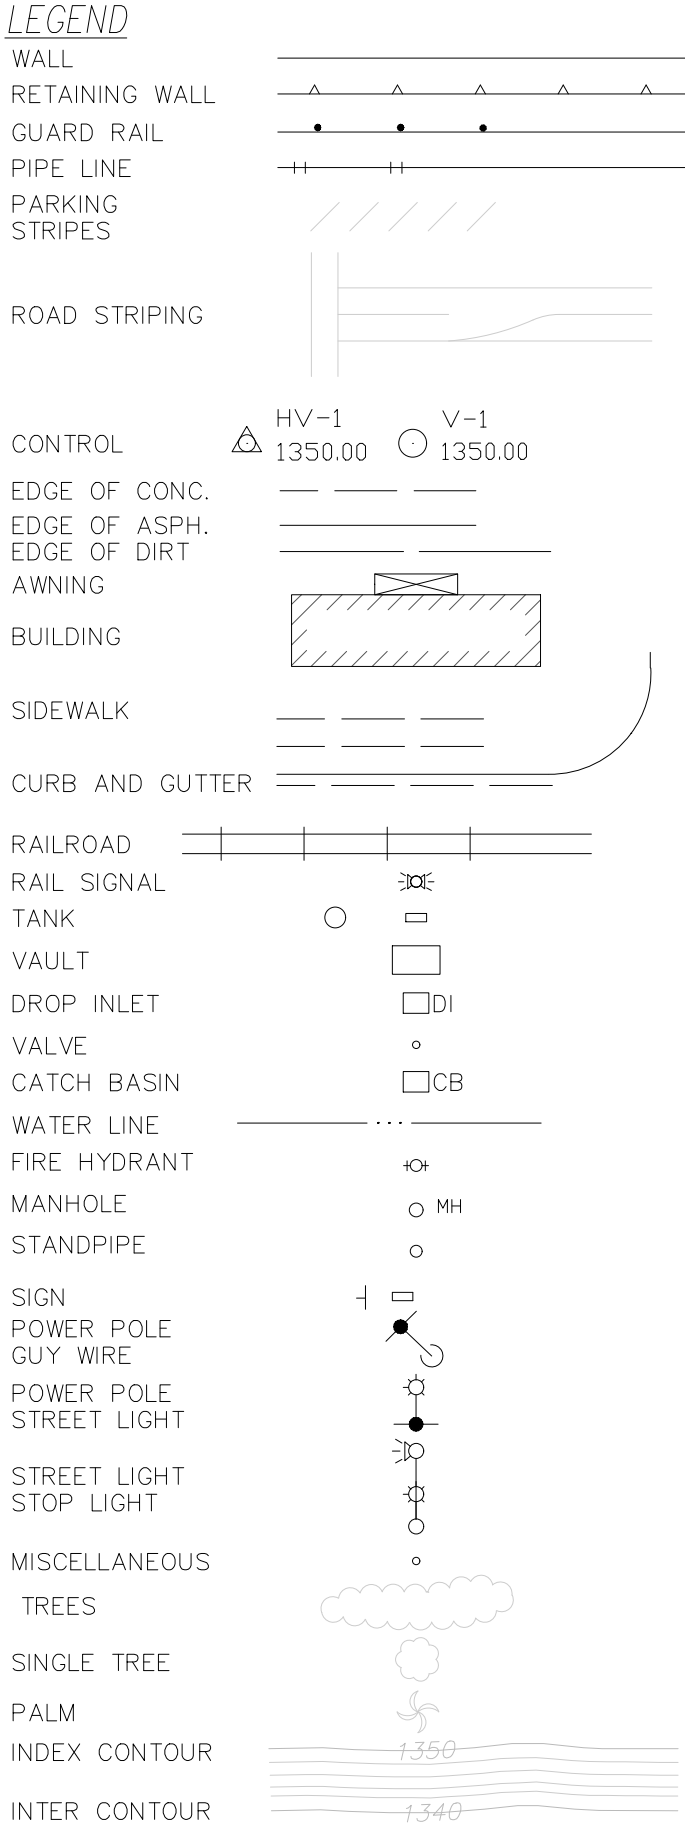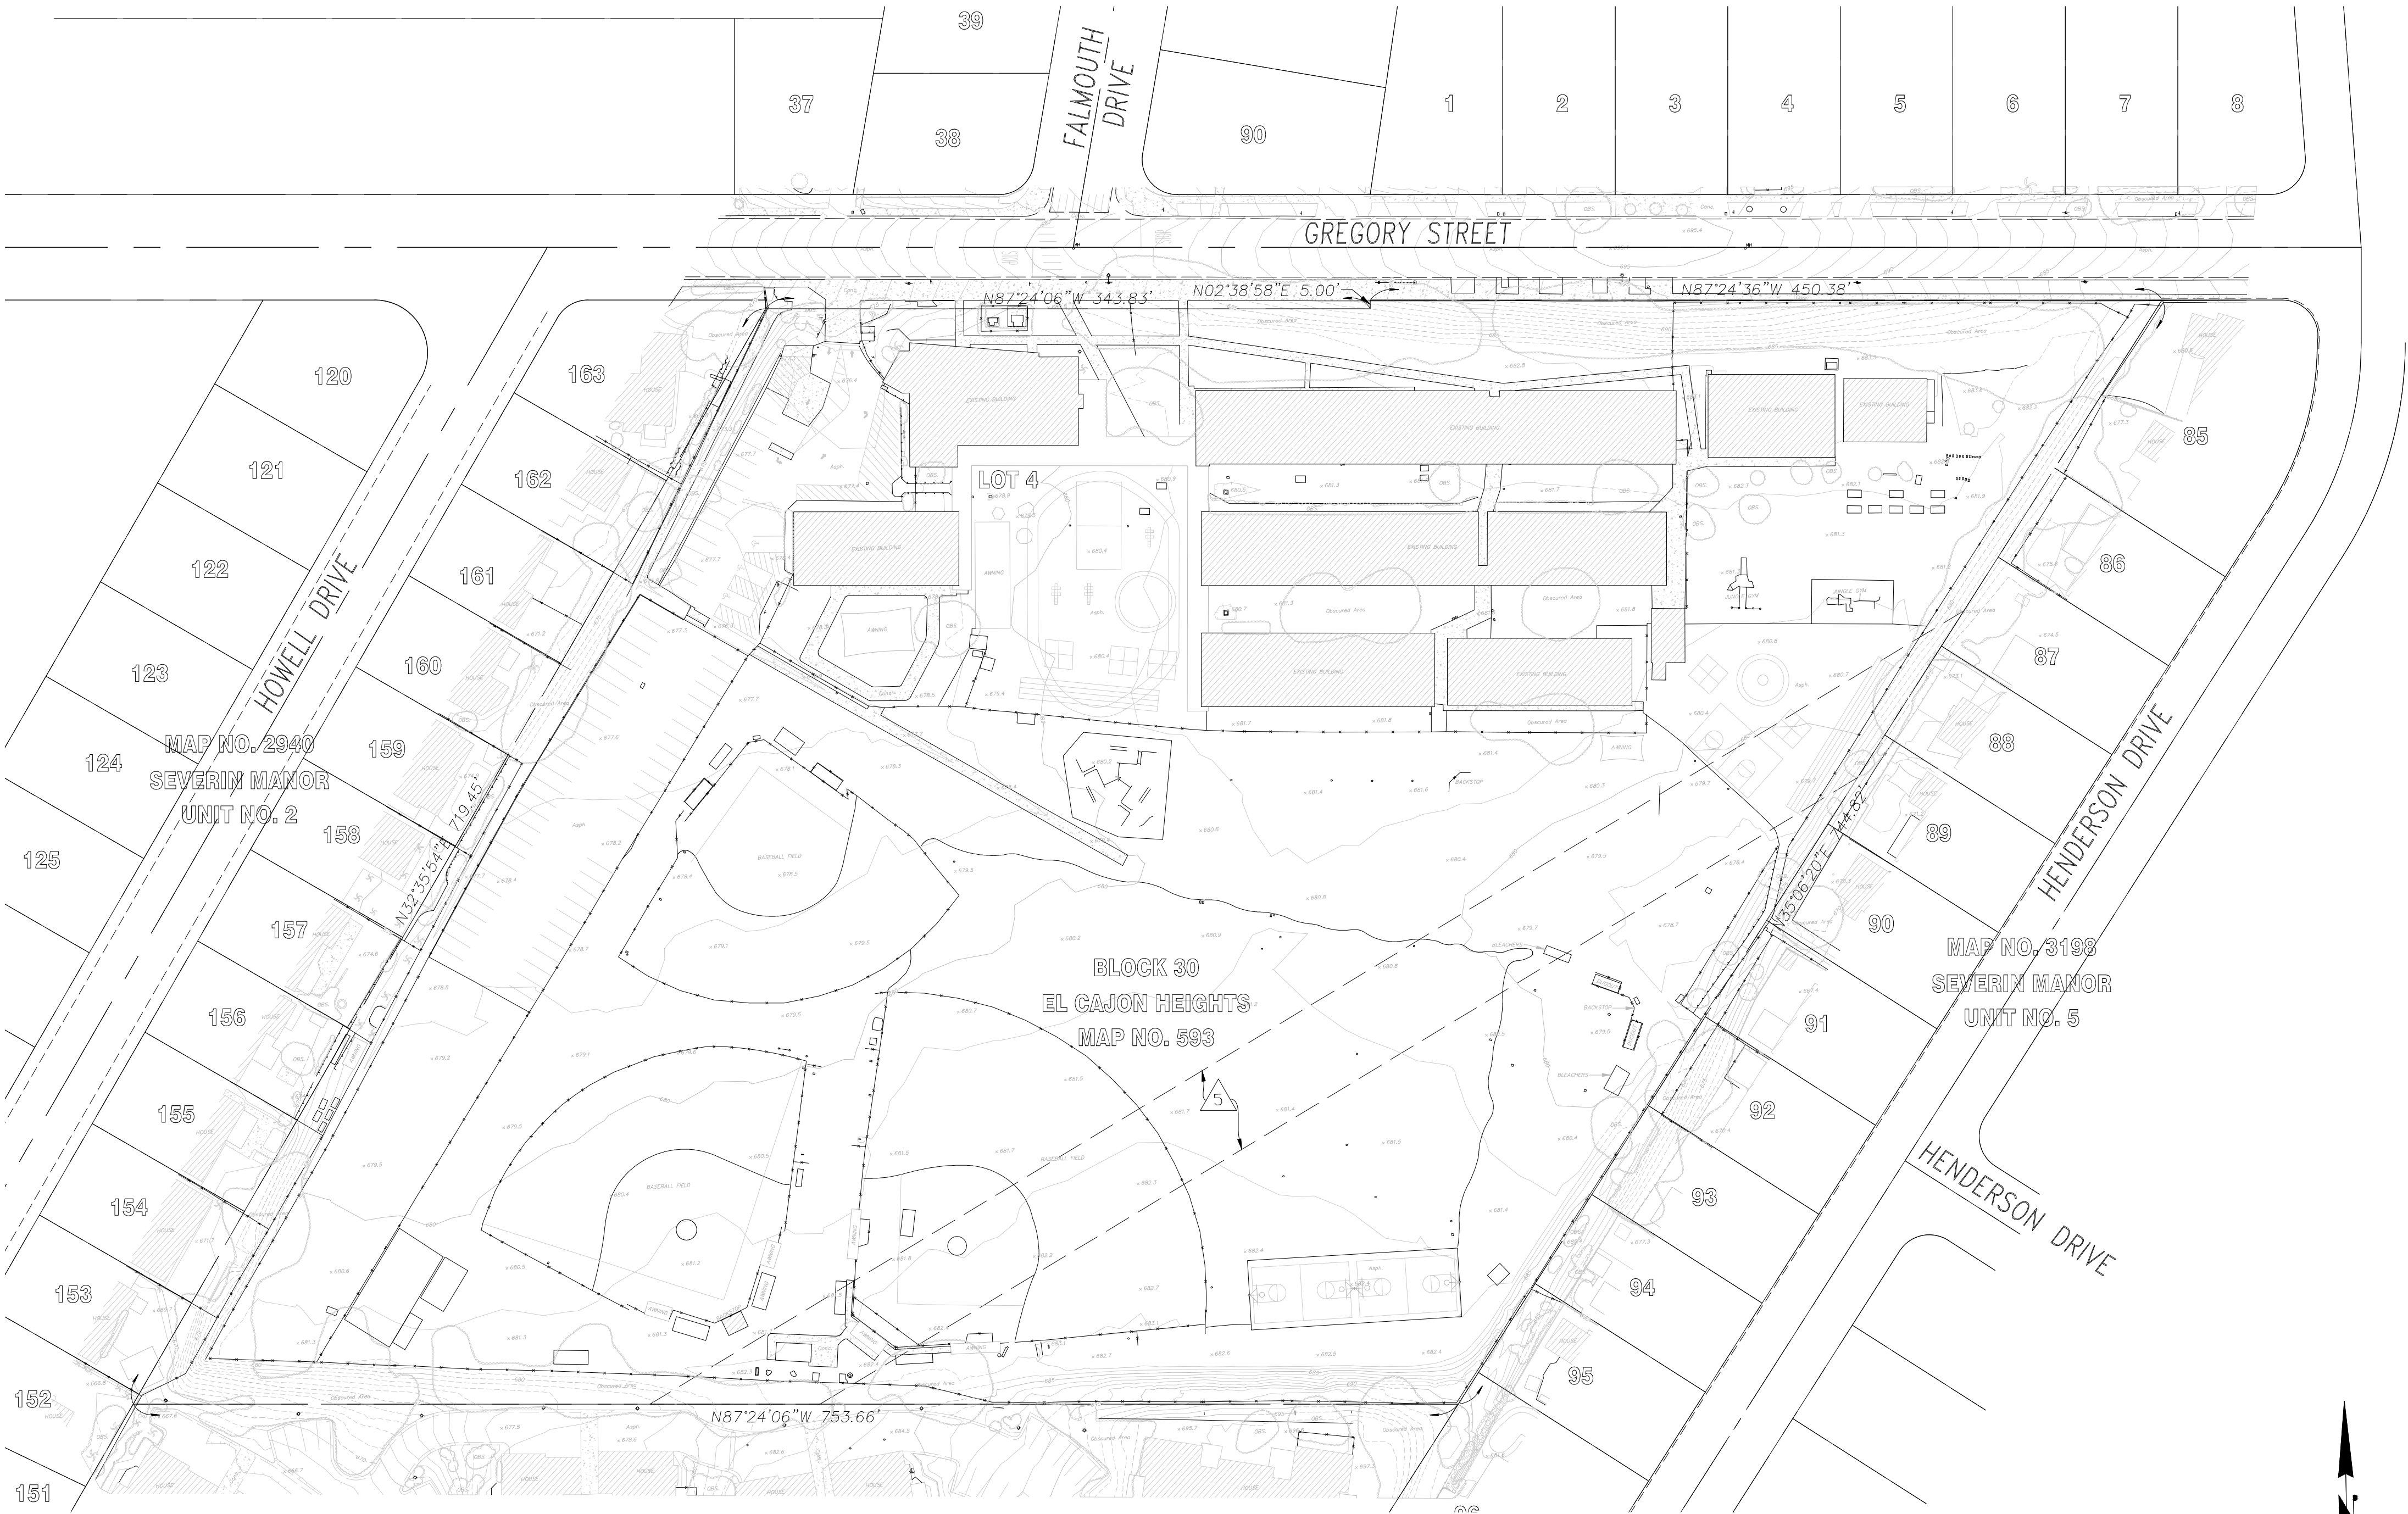

LEGAL DESCRIPTION:

PARCEL 1:  
THAT PORTION OF SEVERIN MANOR UNIT NO. 4, ACCORDING TO THE MAP THEREOF NO. 3092 RECORDED IN THE OFFICE OF THE COUNTY RECORDER OF SAN DIEGO COUNTY, MAY 28, 1954, THOSE PORTIONS OF BLOCKS 30, 31 AND 32 OF EL CAJON HEIGHTS AS SHOWN ON LICENSED SURVEY MAP NO. 50 FILED IN SAID OFFICE FEBRUARY 20, 1894, TOGETHER WITH PORTIONS OF GARFIELD AVENUE AND WHITNEY STREET AS VACATED AND CLOSED TO PUBLIC USE BY THE BOARD OF SUPERVISORS OF SAID COUNTY, A CERTIFIED COPY OF WHICH WAS RECORDED AUGUST 8, 1895 IN BOOK 18, PAGE 456 OF SUPERVISOR'S RECORDS, ALL IN THE CITY OF LA MESA, COUNTY OF SAN DIEGO, STATE OF CALIFORNIA, AND BEING DESCRIBED AS A WHOLE AS FOLLOWS:

EXCEPTING FROM THE ABOVE DESCRIBED PROPERTY ALL OF THE NORTH 30.00 FEET THEREOF. THE SOUTH LINE OF SAID NORTH 30.00 FEET BEING DRAWN PARALLEL WITH AND 30.00 FEET SOUTHERLY AT RIGHT ANGLES FROM THE NORTH LINE OF SAID ABOVE DESCRIBED PROPERTY.

ALSO EXCEPTING THAT PORTION LYING WITHIN SAID MAP NO. 3092.

PARCEL 2:  
THAT PORTION OF SAID BLOCK 31 AND THE WESTERLY HALF OF SAID WHITNEY STREET THAT LIES SOUTHWESTERLY OF THE SOUTHWESTERLY BOUNDARY OF THE PROPERTY DESCRIBED IN PARCEL 1 ABOVE, SOUTHEASTERLY OF THE SOUTHEASTERLY LINE OF SAID SEVERIN MANOR UNIT NO. 2 AND NORTHERLY OF THE LOCATION AND PROLONGATION OF A LINE DRAWN PARALLEL WITH THE CENTER LINE OF SAID GREGORY STREET THROUGH THE POINT OF INTERSECTION OF THE SOUTHWESTERLY LINE OF SAID LOT 4 IN BLOCK 30 AND SAID LINE THAT IS PARALLEL WITH AND DISTANT 690 FEET MEASURED AT RIGHT ANGLES NORTHWESTERLY THE CENTER LINE OF SAID MURRAY DRIVE.

THAT PORTION OF LOT 3 IN BLOCK 30 OF EL CAJON HEIGHTS, ACCORDING TO THE MAP THEREOF NO. 593, FILED IN THE OFFICE OF THE RECORDER OF SAN DIEGO COUNTY, MARCH 27, 1889 AND OF THE SOUTHEASTERLY ONE-HALF OF WHITNEY STREET AS VACATED AND CLOSED TO PUBLIC USE BY THE BOARD OF SUPERVISORS OF SAID COUNTY, A CERTIFIED COPY OF WHICH WAS RECORDED AUGUST 8, 1895, BOOK 18, PAGE 456 OF SUPERVISORS RECORDS, IN THE CITY OF LA MESA, COUNTY OF SAN DIEGO, STATE OF CALIFORNIA, THAT LIES SOUTHWESTERLY OF THE SOUTHWESTERLY LINE, AND ITS NORTHWESTERLY PROLONGATION OF LOT 4 IN SAID BLOCK 30, SOUTHEASTERLY OF THE SOUTHEASTERLY LINE OF SEVERIN MANOR UNIT NO. 2, ACCORDING TO THE MAP THEREOF NO. 2940, FILED IN THE OFFICE OF THE RECORDER OF SAID SAN DIEGO COUNTY DECEMBER 12, 1952 AND NORTHERLY OF THE LOCATION AND PROLONGATION OF A LINE DRAWN PARALLEL WITH THE CENTER LINE OF GREGORY STREET AS SAID STREET IS SHOWN ON MAP OF SEVERIN MANOR UNIT NO. 4 NO. 3092 FILED IN THE OFFICE OF THE RECORDER OF SAID SAN DIEGO COUNTY MAY 28, 1954, THROUGH THE POINT OF INTERSECTION OF THE SOUTHWESTERLY LINE OF SAID LOT 4 IN BLOCK 30 AND A LINE THAT IS PARALLEL WITH AND DISTANT 690 FEET, MEASURED AT RIGHT ANGLES NORTHWESTERLY FROM THE CENTER LINE OF MURRAY DRIVE, FORMERLY LINCOLN AVENUE AS IT IS NOW ESTABLISHED AND MONUMENTED ADJACENT TO LOTS 8, 9 AND 10 OF SAID BLOCK 30.

BASIS OF BEARING  
BEARINGS SHOWN HEREON ARE BASED ON C.O.R.S. MEASUREMENT OF FOUND MONUMENTS.

LAND AREA  
AREA: 483462± SQ.FT.  
11.1± AC.

EASEMENT INFO:  
PER PRELIMINARY TITLE REPORT BY CHICAGO TITLE COMPANY ORDER NO. 00181489-993-SD2-CFU DATED: 08/03/2022


- EASEMENT: RIGHT OF WAY: NOVEMBER 19, 1934, BK3520, PG294, O.R.
- EASEMENT: LOCATE, RELOCATE, CONSTRUCT, RECONSTRUCT, MAINTAIN, OPERATE, REPAIR, RENEW AND ENLARGE, A TUNNEL OR TUNNELS: MAY 11, 1946, BK2118, PG325 O.R.
- EASEMENT: LOCATE, RELOCATE, CONSTRUCT, RECONSTRUCT, MAINTAIN, OPERATE, REPAIR, RENEW AND ENLARGE, A TUNNEL OR TUNNELS FOR TRANSPORTATION OF WATER: JULY 18, 1947, BK 2458, PG156 O.R.
- EASEMENT: LOCATE, RELOCATE, CONSTRUCT, RECONSTRUCT, MAINTAIN, OPERATE, REPAIR, RENEW AND ENLARGE, A TUNNEL OR TUNNELS FOR TRANSPORTATION OF WATER: APRIL 29, 1948, BK2778, PG41, O.R.
- EASEMENT: LOCATE, RELOCATE, CONSTRUCT, RECONSTRUCT, MAINTAIN, OPERATE, REPAIR, RENEW AND ENLARGE, A TUNNEL OR TUNNELS REC: JULY 18, 1952, BK4530, PG582 O.R.
- RESOLUTION NO. 107520, RECORDED JULY 18, 1952 IN BOOK 4530, PAGE 585 O.R.

ASSESOR'S PARCEL NUMBER:  
486-670-30

UTILITY NOTE:  
UNDERGROUND UTILITIES SHOWN HEREON ARE INCOMPLETE AND THEIR LOCATIONS SHOULD BE VERIFIED BY CONTACTING THE VARIOUS UTILITY COMPANIES.

- NOTES:
- TOPOGRAPHIC INFORMATION SHOWN HEREON IS BASED ON A DRONE SURVEY
  - PROPERTY LINE INFORMATION SHOWN HEREON IS BASED ON RECORD INFORMATION AND FIELD DATA
  - THE TOPOGRAPHIC SURVEY SHOWN HEREON IS SUBJECT TO CHANGE WITH ADDITIONAL SURVEY DATA, AS REQUESTED BY THE SCHOOL DISTRICT AND THEIR CONSULTANTS PER THEIR REVIEW AND COMMENTS.
  - ALL SPOT ELEVATIONS SHOWN HEREON ARE BASED ON A HIGH ALTITUDE DROWN SURVEY AND SPOT ELEVATIONS SHOULD BE VARIED BY FIELD SURVEY

BENCHMARK  
DESCRIPTION: NORTH EAST BRASS PLUG  
LOCATION: NORTH EAST CORNER OF JAMACHA ROAD & CARDIFF STREET  
DATUM: MEAN SEA LEVEL  
ELEVATION: 435.411

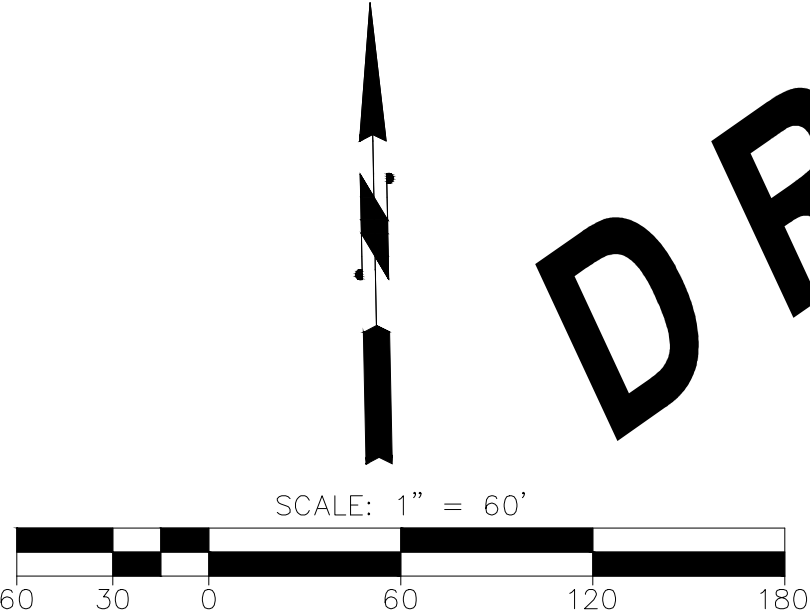

DRAFT

 <b>NOVA Engineering</b>	<b>NOVA ENGINEERING</b> 4373 VIEWRIDGE AVENUE, SUITE A SAN DIEGO, CA 92123 TELEPHONE: (619) 296-1010	<b>TOPOGRAPHIC SURVEY</b> <b>MURRAY MANOR ELEMENTARY</b> 9405 GREGORY STREET LA MESA, CA 91942	DRAWN: DN JOB NO.: SCALE: 1" = 60' DATE 9-29-2022
---	---	---	--



**APPENDIX A-10**  
**Project Description**

Project Name: Parkway Sports & Health Sciences Academy Site Improvements

The site address is 9009 Park Plaza Drive, La Mesa, California 91942.


Site Improvements scope includes conversion of the existing administration building interior into classrooms, conversion of an existing classroom building interior into administration, landscaping improvements, fencing improvements, concrete flatwork replacement, sewer line upgrades, storm drain upgrades, and other miscellaneous sitework improvements. Construction of the scope is scheduled to break ground on July 26<sup>th</sup>, 2024 and will need to be completed by July 2025 or sooner.

See attached Exhibit A for Limits of Work and Topography Survey.

Construction Budget (excluding Owner contingency): **\$12,076,218.00**

Architect: Mosher Drew



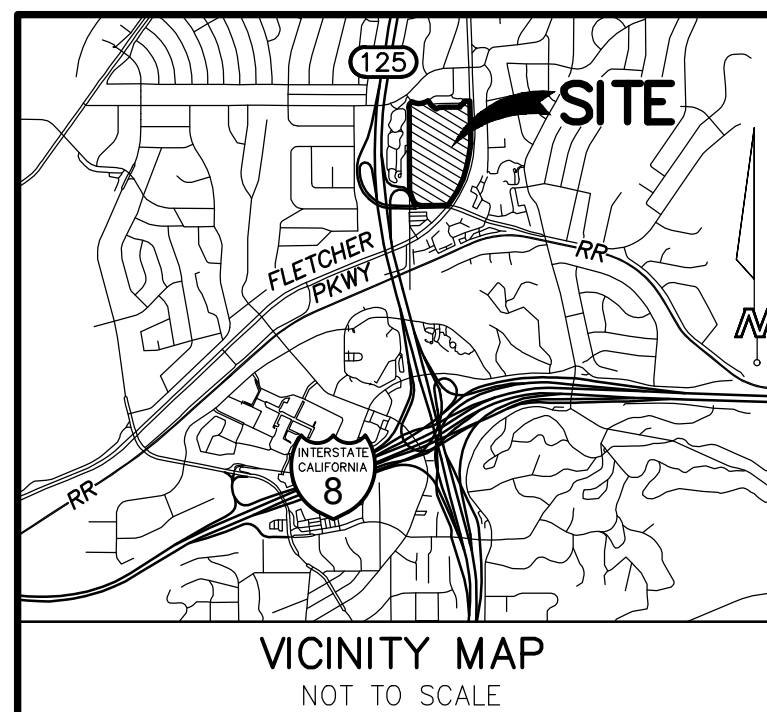

# BOUNDARY & TOPOGRAPHIC SURVEY

PARKWAY MIDDLE SCHOOL  
9009 PARK PLAZA DRIVE, LA MESA, CA 91942

## LEGAL DESCRIPTION:

ALL THOSE PORTIONS OF LOT 6 IN SECTION 8, TOWNSHIP 16 SOUTH, RANGE 1 WEST, SAN BERNARDINO MERIDIAN, IN THE COUNTY OF SAN DIEGO, STATE OF CALIFORNIA, ACCORDING TO THE UNITED STATES GOVERNMENT SURVEY APPROVED JULY 29, 1876, AND OF LOT 2 IN SECTION 17, TOWNSHIP 16 SOUTH, RANGE 1 WEST, IN THE CITY OF LA MESA, COUNTY OF SAN DIEGO, STATE OF CALIFORNIA, ACCORDING TO THE UNITED STATES GOVERNMENT SURVEY APPROVED JULY 29, 1876.

## EASEMENT INFO:

PER PRELIMINARY TITLE REPORT BY CHICAGO TITLE COMPANY  
ORDER NO. 00170521-993-SD2-CFU FEBRUARY 9, 2022

- EASEMENT(S) RESERVED BY: LA MESA, LEMON GROVE AND SPRING VALLEY IRRIGATION DISTRICT (NOW HELIX IRRIGATION DISTRICT) FOR PIPELINES OR OTHER WORKS OF THE DISTRICT THEN EXISTING RECORDED JULY 27, 1942, IN BOOK 1382, PAGE 147 OFFICIAL RECORDS
- EASEMENT(S) FOR PUBLIC UTILITIES, INGRESS AND EGRESS RECORDED JULY 27, 1961 NO. AS INSTRUMENT NO. 1961-129045 OFFICIAL RECORDS
- EASEMENT(S) GRANTED TO: CITY OF LA MESA FOR: PUBLIC STREET OR HIGHWAY RECORDED AUGUST 17, 1962 AS INSTRUMENT NO. 1962-141230 OFFICIAL RECORDS
- EASEMENT(S) TO: SAN DIEGO GAS AND ELECTRIC COMPANY, A CORPORATION, FOR: PUBLIC UTILITIES, INGRESS AND EGRESS RECORDED JULY 18, 1990 AS INSTRUMENT NO. 1990-389504 OFFICIAL RECORDS
- EASEMENT(S) GRANTED TO: SAN DIEGO GAS AND ELECTRIC COMPANY, A CORPORATION FOR: PUBLIC UTILITIES, INGRESS AND EGRESS, RECORDED DECEMBER 07, 2000 AS INSTRUMENT NO. 2000-0685573 OFFICIAL RECORDS. (NOT PLOTTABLE)
- EASEMENT(S) GRANTED TO: HELIX WATER DISTRICT FOR PUBLIC UTILITIES, INGRESS AND EGRESS RECORDED FEBRUARY 08, 2006 AS INSTRUMENT NO. 2006-0094715 OFFICIAL RECORDS
- EASEMENT(S) GRANTED TO: HELIX WATER DISTRICT FOR PUBLIC UTILITIES, INGRESS AND EGRESS, RECORDED JUNE 19, 2008 AS INSTRUMENT NO. 2008-0330802 OFFICIAL RECORDS.

## ASSESSOR'S PARCEL NUMBER:

APN: 485-600-09-00  
APN: 490-210-16-00

## LAND AREA

AREA: 1,074,534± SQ.FT.  
24.7± AC.

## NOTES:

- TOPOGRAPHIC INFORMATION SHOWN HEREON IS BASED ON A DRONE SURVEY
- PROPERTY LINE INFORMATION SHOWN HEREON IS BASED ON RECORD INFORMATION AND FIELD DATA
- THE TOPOGRAPHIC SURVEY SHOWN HEREON IS SUBJECT TO CHANGE WITH ADDITIONAL SURVEY DATA, AS REQUESTED BY THE SCHOOL DISTRICT AND THEIR CONSULTANTS PER THEIR REVIEW AND COMMENTS.

## UTILITY NOTES:

- NOVA ENGINEERING ASSUMES NO LIABILITY FOR THE ACCURACY AND COMPLETENESS OF THE UTILITIES SHOWN HEREON.
- UNDERGROUND UTILITIES SHOWN HEREON ARE BASED ON UTILITY DRAWINGS PROVIDED TO NOVA ENGINEERING AND ARE INCOMPLETE AND THEIR LOCATIONS SHOULD BE VERIFIED BY CONTACTING THE VARIOUS UTILITY COMPANIES.

## BASIS OF BEARING

BEARINGS SHOWN HEREON ARE BASED ON C.O.R.S. MEASUREMENT OF FOUND MONUMENTS.

## BENCHMARK

BENCHMARK ID NUMBER 32

INDEX NUMBER 3168704

DESCRIPTION: STANDARD BENCHMARK NW CORNER JACKSON DR. AND MADISON AVE., 1' B/O CURB, 28.5' N/O MADISON AVE., 24' W/O JACKSON DR.

DATUM: NVD 29

ELEVATION: 574.24

## LEGEND

PROPERTY LINE	---
CENTER LINE	---
EASEMENT LINE	---
RECORD LOT LINE	---
SANITARY SEWER LINE	---
FENCE (CLF)	---
FENCE (WDF)	---
FENCE (WIF)	---
OVERHEAD UTILITY	---
RETAINING WALL	---
FIRE HYDRANT	---
BASKETBALL HOOP	---
MANHOLE	---
SIGN	---
GAS METER	---
ELECTRIC TRANSFORMER	---
FOUND SURVEY MONUMENT AS NOTED	---
POWER POLE	---
WATER/IRR HANDHOLE	---
STREET LIGHTS	---
TREE / BUSHES	---
PICNIC TABLE	---
PALM	---
OBSCURED AREA	---

## ABBREVIATIONS:


AC	= ASPHALT CONCRETE
BFP	= BACKFLOW PREVENTER
CL	= CENTERLINE
CBW	= CONCRETE BLOCK WALL
CO	= CLEAN OUT
CONC.	= CONCRETE
CLF	= CHAIN-LINK FENCE
DI	= DRAIN INLET
EP	= EDGE OF PAVEMENT
FH	= FIRE HYDRANT
FL	= FLOWLINE
FNC	= FENCE
FS	= FINISHED SURFACE
GV	= GATE VALVE
HH	= HAND HOLE
L/S	= LANDSCAPED AREA
OBS	= OBSCURED AREA
PI	= PROPERTY LINE
PP	= POWER POLE
PSL	= PEDESTRIAN SIGNAL LIGHT
SD	= STORM DRAIN
SDMH	= STORM DRAIN MAN HOLE
STLT	= STREET LIGHT HAND HOLE
SSCO	= SANITARY SEWER CLEANOUT
SSMH	= SANITARY SEWER MAN HOLE
T	= TREE
TE	= TRASH ENCLOSURE
TSB	= TRAFFIC SIGNAL BOX
TSL	= TRAFFIC SIGNAL LIGHT
V	= VAULT
WDF	= WOOD FENCE
WV	= WATER VALVE

## SURVEYOR'S NOTES:

- THIS TOPOGRAPHIC SURVEY IS BASED UPON THE FIELD SURVEY AND REPRESENTS THE TOPOGRAPHIC FEATURES OF THIS SITE, AT THAT TIME. IT REMAINS THE RESPONSIBILITY OF THE OWNER OR THEIR REPRESENTATIVES TO FIELD VERIFY ANY CURRENT SITE CONDITIONS AND TO THEN NOTIFY THE SURVEYOR OF ANY DISCREPANCIES IN THIS TOPOGRAPHIC SURVEY.
- SURVEY INFORMATION SHOWN HEREON IS BASED ON MAP AND FILED CORNER RECORDS ROTATED TO THE BASIS OF BEARINGS.

## SURVEYOR'S STATEMENT:

THIS PLAT WAS PREPARED BY ME OR UNDER MY DIRECTION AND IS BASED UPON THE DRONE SURVEY PERFORMED ON 03-4-2022.

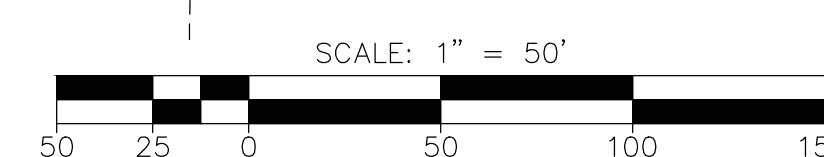

**NOVA ENGINEERING**  
4373 VIEWRIDGE AVENUE, SUITE A  
SAN DIEGO, CA 92123  
TELEPHONE (619) 296-1010

BOUNDARY &  
TOPOGRAPHIC SURVEY  
PARKWAY MIDDLE SCHOOL  
9009 PARK PLAZA DRIVE  
LA MESA, CA 91942

DRAWN: DLN  
JOB NO.: 6193  
SCALE: 1" = 50'  
DATE: 7/11/2022



**APPENDIX B**  
**Form of Agreement**

See Attached:

Site Lease  
Facilities Lease

**SITE LEASE**

**For all or a portion of the following Site:**

Avondale Elementary Site Improvements Project  
8401 Stansbury St.  
Spring Valley, CA 91977  
APN: 577-440-01-00

**By and between**

La Mesa-Spring Valley Schools  
4750 Date Avenue  
La Mesa, CA 91942

**And**

[Developer]  
[Address]

Dated as of \_\_\_\_\_, 20\_\_

## **SITE LEASE**

This site lease ("Site Lease") dated as of \_\_\_\_\_, 20\_\_ ("Effective Date"), is made and entered into by and between the **La Mesa-Spring Valley Schools**, a school district duly organized and validly existing under the laws of the State of California, as lessor ("District"), and \_\_\_\_\_ ("Developer"), a [California corporation] duly organized and existing under the laws of the State of [California], as lessee (together, the "Parties").

## **RECITALS**

**WHEREAS**, the District currently owns a parcel of land located at 8401 Stansbury St. in Spring Valley, CA, known as Avondale Elementary, as more particularly described in **Exhibit A** and shown on **Exhibit B** attached hereto and incorporated herein by this reference ("Site"); and

**WHEREAS**, the District desires to provide for the development and construction of certain work to be performed on portions of the Site, including construction of improvements to be known as the Avondale Elementary Site Improvements Project ("Project"); and

**WHEREAS**, as more particularly described in the Facilities Lease between the Parties dated as of the Effective Date, the Developer agrees to perform the work of the Project and lease the completed Project and Site back to the District ("Facilities Lease"), which Facilities Lease is incorporated herein by this reference; and

**WHEREAS**, the Governing Board of the District ("Board") has determined that it is in the best interests of the District and for the common benefit of the citizens residing in the District to construct the Project by leasing the Site to Developer and by immediately entering into the Facilities Lease under which District will construct the Project and lease back the completed Project and Site from Developer; and

**WHEREAS**, the District further determines that it has entered into this Site Lease and the Facilities Lease pursuant to Education Code section 17406 as the best available and most expeditious means for the District to satisfy its substantial need for the facilities to be provided by the Project and to accommodate and educate District students; and

**WHEREAS**, this Site Lease and Facilities Lease are awarded based on a competitive solicitation process pursuant to Education Code section 17406 and in compliance with the required procedures and guidelines for evaluating the qualifications of proposers adopted and published by the Board to the proposer providing the best value to the school district, taking into consideration the proposer's demonstrated competence and professional qualifications necessary for the satisfactory performance of the services required; and

**WHEREAS**, the selection of the Developer was conducted in a fair and impartial manner; and

**WHEREAS**, based on the above findings, the District is authorized under Education Code section 17406 to lease the Site to Developer and to have Developer develop and cause the construction of the Project thereon and lease the completed Project and Site back to the District by means of the Facilities Lease, and the Board has duly authorized the execution and delivery of this Site Lease in order to effectuate the foregoing; and

**WHEREAS**, the Parties have performed all acts, conditions and things required by law to exist, to have happened, and to have been performed prior to and in connection with the execution and entering into this Site Lease, and those conditions precedent do exist, have happened, and have been performed in regular and due time, form, and manner as required by law, and the Parties hereto are now duly authorized to execute and enter into this Site Lease; and

**WHEREAS**, Developer as lessee is authorized and competent to lease the Site from District and to develop and cause the construction of the Project on the Site, and has duly authorized the execution and delivery of this Site Lease.

**NOW, THEREFORE**, in consideration of the promises and of the mutual covenants contained herein, and other valuable consideration, the receipt and sufficiency of which is hereby acknowledged, the Parties hereto do hereby agree as follows:

**1. Definitions**

Unless the context clearly otherwise requires, all words and phrases defined in the Facilities Lease shall have the same meaning in this Site Lease.

**2. Exhibits**

The following Exhibits are attached to and by reference incorporated and made a part of this Site Lease.

**2.1. Exhibit A - Legal Description of the Site:** The legal description of the real property constituting the Site.

**2.2. Exhibit B - Description of the Project:** The map or diagram depiction of the Project on the Site.

**3. Lease of the Site**

The District hereby leases to the Developer, and the Developer hereby leases from the District the Site, subject only to Permitted Encumbrances, in accordance with the provisions of this Site Lease, to have and to hold for the term of this Site Lease. This Site Lease shall only take effect if the Facilities Lease is executed by the District and Developer within three (3) days of execution of this Site Lease.

**4. Leaseback of the Project and Site**

The Parties agree that the completed Project and Site will be leased back to the District pursuant to the Facilities Lease for the term thereof.

**5. Term**

The term of this Site Lease shall commence as of the Effective Date and shall terminate on the last day of the Term of the Facilities Lease, provided the District has paid to the Developer, or its assignee, all payments which may be due under the Facilities Lease, and provided this Site Lease has not been terminated pursuant to the termination provisions of the Facilities Lease.



## **6. Payment**

In consideration for the lease of the Site by the District to the Developer and for other good and valuable consideration, the Developer shall pay One Dollar (\$1.00) to the District upon execution of this Site Lease.

## **7. Termination**

### **7.1. Termination Upon Purchase of Project**

If the District exercises its option to purchase the Project pursuant to the Facilities Lease, then this Site Lease shall terminate concurrently with the District's buy out and termination of the Facilities Lease.

### **7.2. Termination Due to Default by Developer**

If Developer defaults pursuant to the provision(s) of the Facilities Lease and the District terminates the Facilities Lease pursuant to the Facilities Lease provision(s) allowing termination, then the Developer shall be deemed to be in default of this Site Lease and this Site Lease shall also terminate at the same time as the Facilities Lease.

### **7.3. Termination Due to Default by District**

If District defaults pursuant to the provision(s) of the Facilities Lease, the Developer, or its assignee, will have the right, for the then remaining term of this Site Lease, to:

**7.3.1.** Take possession of the Site.

**7.3.2.** If it deems it appropriate, cause appraisal of the Site and a study of the then reasonable uses thereof.

**7.3.3.** Re-let the Site; and

**7.3.4.** Stop all Work associated with the Site Lease.

## **8. Title to Site**

During the term of this Site Lease, the District shall hold fee title to the Site, including the Site, and nothing in this Site Lease or the Facilities Lease shall change, in any way, the District's ownership interest in the Site.

## **9. Improvements**

Title to all improvements made on the Site during the term hereof shall be held, vest and transfer pursuant to the terms of the Facilities Lease.

## **10. No Merger**

The leaseback of the completed Project and Site by the Developer to the District pursuant to the Facilities Lease shall not effect or result in a merger of the estates of the District in the Site, and the Developer shall continue to have a leasehold estate in the Site pursuant to this Site Lease throughout the term hereof.

#### **11. Right of Entry**

The District reserves the right for any of its duly authorized representatives to enter upon the Site at any reasonable time to inspect the same, provided the District follows all safety precautions required by the Developer.

#### **12. Quiet Enjoyment**

Subject to any rights the District may have under the Facilities Lease (in the absence of an Event of Default) to possession and enjoyment of the Site, the District hereby covenants and agrees that it will not take any action to prevent the Developer from having quiet and peaceable possession and enjoyment of the Site during the term hereof and will, at the request of the Developer, to the extent that it may lawfully do so, join in any legal action in which the Developer asserts its right to such possession and enjoyment.

#### **13. Waste**

The Developer agrees that at all times that it is in possession of the Site, it will not commit, suffer or permit any waste on the Site, and that it will not willfully or knowingly use or permit the use of the Site for any illegal purpose or act.

#### **14. Further Assurances and Corrective Instruments**

The Parties shall, from time to time, execute, acknowledge and deliver, or cause to be executed, acknowledged and delivered, such supplements hereto and such further instruments as may reasonably be required for correcting any inadequate or incorrect description of the Site hereby leased or intended so to be or for carrying out the expressed intention of this Site Lease and the Facilities Lease.

#### **15. Representations of the District**

The District represents, covenants and warrants to the Developer as follows:

##### **15.1. Due Organization and Existence**

The District is a school district, duly organized and existing under the Constitution and laws of the State of California.

##### **15.2. Authorization**

The District has the full power and authority to enter into, to execute and to deliver this Site Lease, and to perform all of its duties and obligations hereunder, and has duly authorized the execution of this Site Lease.

##### **15.3. No Violations**

To the best of the District's actual knowledge, neither the execution and delivery of this Site Lease nor the Facilities Lease, nor the fulfillment of or compliance with the terms and conditions hereof or thereof, nor the consummation of the transactions contemplated hereby or thereby, conflicts with or results in a breach of the terms, conditions or provisions of any restriction or any agreement or instrument to which the District is now a party or by which the District is bound, or constitutes a default under any of the foregoing, or results in the creation or imposition of any lien, charge

or encumbrance whatsoever upon any of the property or assets of the District, or upon the Site, except Permitted Encumbrances.

#### **15.4. CEQA Compliance**

The District has complied with all assessment requirements imposed upon it by the California Environmental Quality Act (Public Resource Code Section 21000 *et seq.* ("CEQA")) in connection with the Project, and no further environmental review of the Project is necessary pursuant to CEQA before the construction of the Project may commence.

#### **15.5. Condemnation Proceedings**

**15.5.1.** District covenants and agrees, but only to the extent that it may lawfully do so, that so long as this Site Lease remains in effect, the District will not seek to exercise the power of eminent domain with respect to the Project so as to cause a full or partial termination of this Site Lease and the Facilities Lease.

**15.5.2.** If for any reason the foregoing covenant is determined to be unenforceable or in some way invalid, or if District should fail or refuse to abide by such covenant, then, to the extent they may lawfully do so, the Parties agree that the financial interest of Developer shall be as indicated in the Facilities Lease.

#### **15.6. Use and Zoning**

To the best of the District's actual knowledge, the Site is properly zoned for its intended purpose and the use or activities contemplated by this Site Lease will not conflict with local, state or federal law.

#### **15.7. Taxes**

To the best of the District's actual knowledge, all taxes and assessments are paid current and such taxes and assessments will continue to be paid to the extent that the District is not exempt.

### **16. Representations of the Developer**

The Developer represents, covenants and warrants to the District as follows:

#### **16.1. Due Organization and Existence**

The Developer is a [California company] duly organized and existing under the laws of the State of [California], has power to enter into this Site Lease and the Facilities Lease; is possessed of full power to lease, leaseback, and hold real and personal property and has duly authorized the execution and delivery of all of the aforesaid agreements.

#### **16.2. Authorization**

The Developer has the full power and authority to enter into, to execute and to deliver this Site Lease, and to perform all of its duties and obligations hereunder, and has duly authorized the execution of this Site Lease.

### **16.3. No Violations**

Neither the execution and delivery of this Site Lease or the Facilities Lease, nor the fulfillment of or compliance with the terms and conditions hereof or thereof, nor the consummation of the transactions contemplated hereby or thereby, conflicts with or results in a breach of the terms, conditions or provisions of any restriction or any agreement or instrument to which the Developer is now a party or by which the Developer is bound, or constitutes a default under any of the foregoing, or results in the creation or imposition of any lien, charge or encumbrance whatsoever upon any of the property or assets of the Developer, or upon the Site, except for Permitted Encumbrances.

### **16.4. No Bankruptcy**

Developer is not now nor has it ever been in bankruptcy or receivership.

### **16.5. No Litigation**

There is no pending or, to the knowledge of Developer, threatened action or proceeding before any court or administrative agency which will materially adversely affect the ability of Developer to perform its obligations under this Site Lease or the Facilities Lease.

## **17. Insurance and Indemnity**

The Developer and the District shall comply with the insurance requirements and the indemnity requirements as indicated in the Facilities Lease.

## **18. Assignment and Subleasing**

This Site Lease may be assigned and/or the Site subleased, as a whole or in part, by the Developer only upon the prior written consent of the District to such assignment or sublease, which shall not be unreasonably withheld.

## **19. Restrictions on District**

The District agrees that it will not mortgage, sell, encumber, assign, transfer or convey the Site or any portion thereof during the term of this Site Lease in any way that would interfere with or diminish Developer's interests indicated in this Site Lease.

## **20. Liens and Further Encumbrances**

Developer agrees to keep the Site and every part thereof free and clear of any and all encumbrances and/or liens, including without limitation, pledges, charges, encumbrances, claims, mechanic liens and/or other liens for or arising out of or in connection with work or labor done, services performed, or materials or appliances used or furnished for or in connection with the Site or the Project. Pursuant to the Facilities Lease, Developer further agrees to pay promptly and fully and discharge any and all claims on which any encumbrance and/or lien may or could be based, and to save and hold District free and harmless from any and all such liens, mortgages, and claims of liens and suits or other proceedings pertaining thereto. This subsection does not apply to Permitted Encumbrances.

## **21. Notices**

All notices, certificates or other communications hereunder shall be sufficiently given and shall be deemed to have been received five (5) days after deposit in the United States mail in registered or certified form with postage fully prepaid or one (1) business day after deposit with an overnight delivery service with proof of actual delivery:

### **If to District:**

La Mesa-Spring Valley Schools  
4750 Date Avenue  
La Mesa, CA 91942  
Attn: Christina Becker  
Executive Director, Maintenance and  
Operations

### **With a copy to:**

Dannis Woliver Kelley  
2087 Addison Street, 2nd Floor  
Berkeley, CA 94704  
Attn: Stephen L Cali

### **If to Developer:**

[Developer]  
[Address]  
[City], [State] [Zip Code]  
Attn: [Name, Title]

### **With a copy to:**

The Developer and the District, by notice given hereunder, may designate different addresses to which subsequent notices, certificates or other communications will be sent.

## **22. Binding Effect**

This Site Lease shall inure to the benefit of and shall be binding upon the Developer and the District and their respective successors and assigns.

## **23. No Additional Waiver Implied by One Waiver**

In the event any agreement contained in this Site Lease should be breached by either party and thereafter waived by the other party, such waiver shall be limited to the particular breach so waived and shall not be deemed to waive future compliance with any term hereof or any other breach hereunder.

## **24. Severability**

In the event any provision of this Site Lease shall be held invalid or unenforceable by any court of competent jurisdiction, such holding shall not invalidate or render unenforceable any other provision hereof, unless elimination of such invalid provision materially alters the rights and obligations embodied in this Site Lease or the Facilities Lease.

## **25. Amendments, Changes and Modifications**

Except as to the termination rights of both Parties as indicated in the Facilities Lease, this Site Lease may not be amended, changed, modified, altered or terminated without the written agreement of both Parties hereto.

## **26. Obligations Absolute**

The Developer agrees that the obligations of the Developer are absolute and unconditional and not subject to any charges or setoffs against the District whatsoever.

**27. Execution in Counterparts**

This Site Lease may be executed in several counterparts, each of which shall be an original and all of which shall constitute one and the same instrument.

**28. Developer and District Representatives**

Whenever under the provisions of this Site Lease approval by the Developer or the District is required, or the Developer or the District is required to take some action at the request of the other, such approval or such request shall be given for the Developer by the Developer Representative and for the District by the District Representative, and any party hereto shall be authorized to rely upon any such approval or request.

**29. Applicable Law**

This Site Lease shall be governed by and construed in accordance with the laws of the State of California, and venued in the County within which the Site is located.

**30. Attorney's Fees**

If either party brings an action or proceeding involving the Site or to enforce the terms of this Site Lease or to declare rights hereunder, each party shall bear the cost of its own attorneys' fees.

**31. Captions**

The captions or headings in this Site Lease are for convenience only and in no way define, limit or describe the scope or intent of any provisions or sections of this Site Lease.

**32. Prior Agreements**

This Site Lease and the corresponding Facilities Lease collectively contain all of the agreements of the Parties hereto with respect to any matter covered or mentioned in this Site Lease and no prior agreements or understanding pertaining to any such matter shall be effective for any purpose.

**33. Further Assurances**

Parties shall promptly execute and deliver all documents and instruments reasonably requested to give effect to the provisions of this Site Lease.

**34. Recitals Incorporated**

The Recitals set forth at the beginning of this Site Lease are hereby incorporated into its terms and provisions by this reference.

**35. Time of the Essence**

Time is of the essence with respect to each of the terms, covenants, and conditions of this Site Lease.

**36. Force Majeure**

A party shall be excused from the performance of any obligation imposed in this Site Lease and the exhibits hereto for any period and to the extent that a party is prevented from performing such obligation, in whole or in part, as a result of delays caused by the other party or third parties, a governmental agency or entity, an act of God, war, terrorism, civil disturbance, forces of nature, fire, flood, earthquake, or strikes or lockouts, and such non-performance will not be a default hereunder or a grounds for termination of this Site Lease.

**37. Interpretation**

None of the Parties hereto, nor their respective counsel, shall be deemed the drafters of this Site Lease or the Facilities Lease for purposes of construing the provisions of each. The language in all parts of this Site Lease shall in all cases be construed according to its fair meaning, not strictly for or against any of the Parties hereto.

**IN WITNESS WHEREOF**, the Parties have caused this Site Lease to be executed by their respective officers who are duly authorized, as of the Effective Date.

**ACCEPTED AND AGREED** on the date indicated below:

Dated: \_\_\_\_\_, 20\_\_

Dated: \_\_\_\_\_, 20\_\_

La Mesa-Spring Valley Schools

[Developer]

By: \_\_\_\_\_

By: \_\_\_\_\_

Name: \_\_\_\_\_

Name: \_\_\_\_\_

Title: \_\_\_\_\_

Title: \_\_\_\_\_

**EXHIBIT A**

**LEGAL DESCRIPTION OF SITE**

**Attached is the Legal Description for:**

Avondale Elementary Site Improvements Project  
8401 Stansbury St.  
Spring Valley, CA 91977  
APN: [577-440-01-00](#).

THE LAND REFERRED TO HEREIN BELOW IS SITUATED IN THE UNINCORPORATED AREA OF COUNTY OF SAN DIEGO, COUNTY OF SAN DIEGO, STATE OF CALIFORNIA, AND IS DESCRIBED AS FOLLOWS:

LOT 113 OF SPRING VALLEY HOMES UNIT NO. 1, IN THE COUNTY OF SAN DIEGO, STATE OF CALIFORNIA, ACCORDING TO [MAP THEREOF NO. 4097](#) FILED IN THE OFFICE OF THE RECORDER OF SAID SAN DIEGO COUNTY, FEBRUARY 25, 1959.


[APN: 577-440-01-00](#)



## **EXHIBIT B**

### **DESCRIPTION OF PROJECT**

Attached is a map or diagram showing the location of the Site that is subject to this Site Lease and upon which Developer will construct the Project.

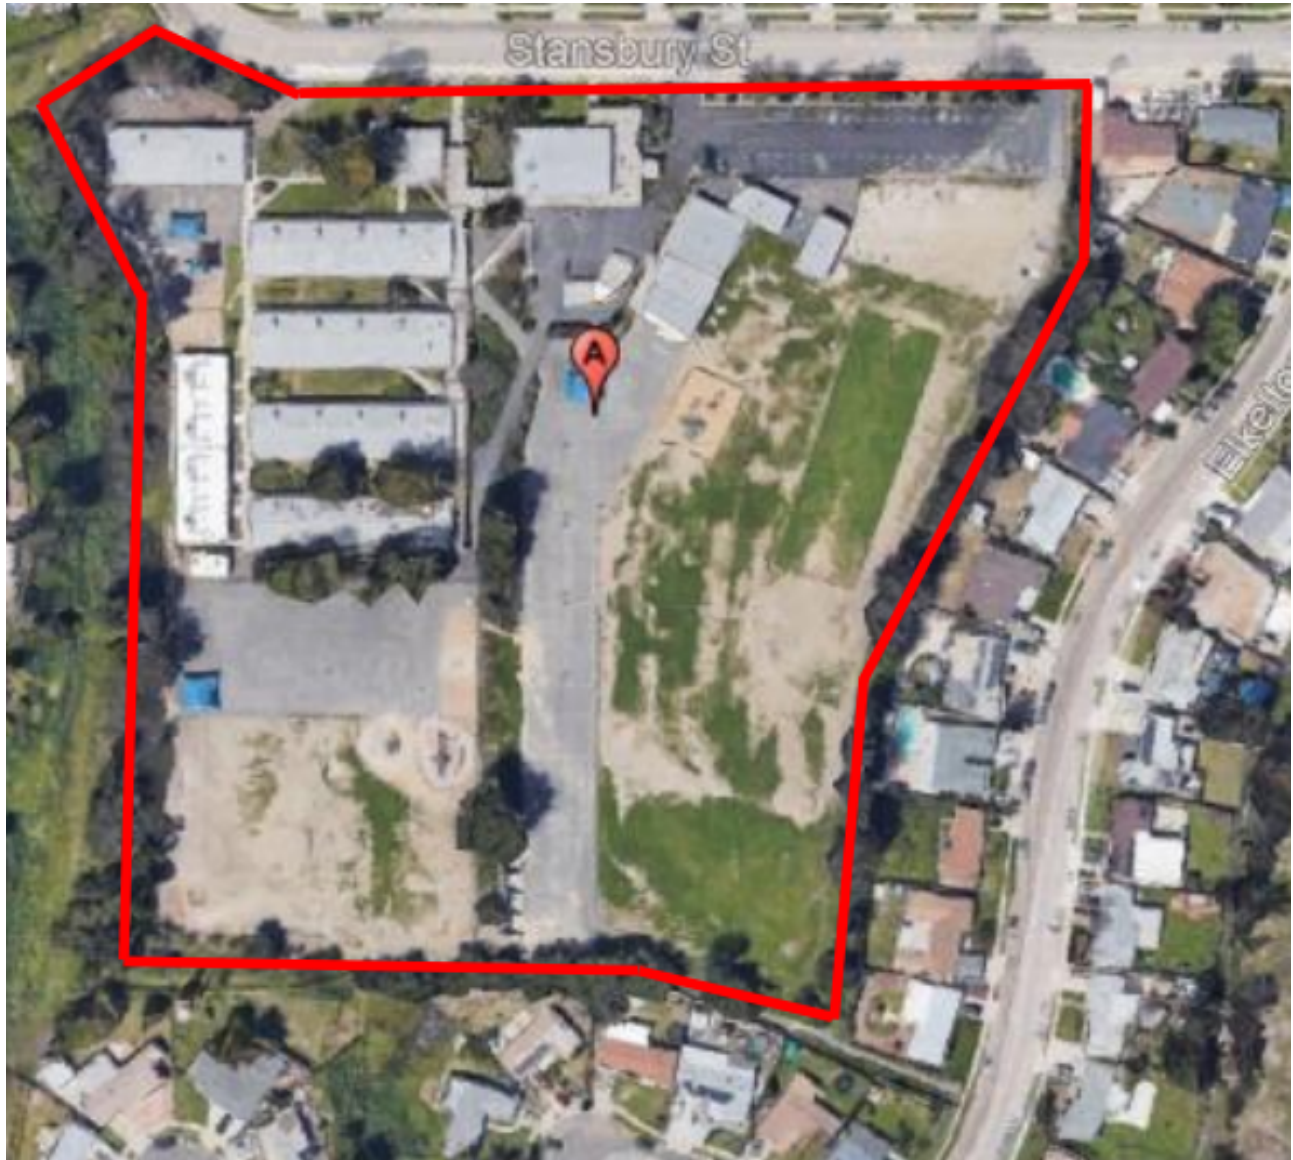

**FACILITIES LEASE**

**For all or a portion of the following Site:**

Avondale Elementary Site Improvements Project  
8401 Stansbury St.  
Spring Valley, CA 91977  
APN: 577-440-01-00

**By and between**

La Mesa-Spring Valley Schools  
4750 Date Avenue  
La Mesa, CA 91942

**And**

[Developer]  
[Address]

Dated as of \_\_\_\_\_, 20\_\_

## TABLE OF CONTENTS

	<u>Page</u>
1. Definitions.....	2
2. Exhibits.....	3
3. Lease of Project and Site.....	3
4. Term .....	4
5. Payment .....	5
6. Title.....	5
7. Quiet Enjoyment .....	5
8. Representations of the District .....	5
9. Representations of the Developer.....	6
10. Pre-construction Services .....	7
11. Construction of Project.....	15
12. Maintenance .....	16
13. Utilities .....	16
14. Taxes and Other Impositions .....	16
15. Insurance.....	17
16. Indemnification and Defense .....	23
17. Eminent Domain .....	25
18. Damage and Destruction .....	26
19. Abatement .....	26
20. Access .....	27
21. Assignment, Subleasing .....	27
22. Termination, Default And Suspension .....	27
23. Notices .....	35
24. Binding Effect .....	36
25. No Additional Waiver Implied by One Waiver .....	36
26. Severability .....	36
27. Amendments, Changes and Modifications .....	36
28. Net-Net-Net Lease.....	37
29. Execution in Counterparts .....	37
30. Developer and District Representatives .....	37
31. Applicable Law .....	37
32. Attorney's Fees .....	37
33. Captions .....	37

34.	Prior Agreements .....	37
35.	Further Assurances.....	37
36.	Recitals and Exhibits Incorporated .....	37
37.	Time of the Essence .....	38
38.	Force Majeure .....	38
39.	Interpretation .....	38

**Exhibits:**

A -	Legal Description of the Site
B -	Description of the Project
C -	Guaranteed Maximum Price and Other Project Cost, Funding, and Payment Provisions
D -	General Construction provisions
D-1 -	Special Conditions Provisions
E-	Memorandum of Commencement Date
F -	Construction Schedule
G -	Schedule of Values

## **FACILITIES LEASE**

This facilities lease ("Facilities Lease"), dated as of \_\_\_\_\_, 20\_\_ ("Effective Date"), is made and entered into by and between [Name of Developer] ("Developer"), a [California corporation] duly organized and existing under the laws of the State of [California], as sublessor, and **La Mesa-Spring Valley Schools**, a school district duly organized and validly existing under the laws of the State of California, as sublessee ("District") (together, the "Parties").

### **RECITALS**

**WHEREAS**, the District is authorized under Section 17406 of the Education Code of the State of California to lease a site to a developer and to have that developer develop and construct the project on the site and to lease back to the District the completed project and site; and

**WHEREAS**, on the date hereof, the District has leased to Developer, a parcel of land located at 8401 Stansbury St. in Spring Valley, CA, known as Avondale Elementary, particularly described in **Exhibit A** and shown on **Exhibit B** attached hereto and incorporated herein by reference ("Site"); and

**WHEREAS**, District and Developer have executed a site lease at the same time as this Facilities Lease whereby the District is leasing the Site to Developer ("Site Lease"); and

**WHEREAS**, the District desires to provide for the development and construction of certain work to be performed on portions of the Site which will include construction of improvements to be known as the Avondale Elementary Site Improvements ("Project"); and

**WHEREAS**, District has retained Mosher Drew ("Architect") to prepare plans and specifications for the Project ("Plans and Specifications") and to act as the Design Professional in General Responsible Charge for the Project; and

**WHEREAS**, the Governing Board of the District ("Board") has determined that it is in the best interests of the District and for the common benefit of the citizens residing in the District to construct the Project by leasing the Site to Developer and by simultaneously entering into this Facilities Lease under which the District will lease back the completed Project and site from Developer and if necessary, make Lease Payments; and

**WHEREAS**, the District further acknowledges and agrees that it has entered into the Site Lease and the Facilities Lease pursuant to Education Code Section 17406 as the best available and most expeditious means for the District to satisfy its substantial need for the facilities to be provided by the Project and to accommodate and educate District students and to utilize its facilities proceeds expeditiously; and

**WHEREAS**, this Site Lease and Facilities Lease are awarded based a competitive solicitation process pursuant to Education Code section 17406 and in compliance with the required procedures and guidelines for evaluating the qualifications of proposers adopted and published by the Board to the proposer providing the best value to the school district, taking into consideration the proposer's demonstrated competence and professional qualifications necessary for the satisfactory performance of the services required; and

**WHEREAS**, the selection of Developer was conducted in a fair and impartial manner; and

**WHEREAS**, Developer has reviewed the Lease Documents; and

**WHEREAS**, Developer represents that it has the expertise and experience to perform the services set forth in this Facilities Lease; and

**WHEREAS**, the Parties have performed all acts, conditions and things required by law to exist, to have happened and to have been performed precedent to and in connection with the execution and entering into of this Facilities Lease and all those conditions precedent to exist, have happened and have been performed in regular and due time, form and manner as required by law, and the Parties hereto are now duly authorized to execute and enter into this Facilities Lease; and

**WHEREAS**, Developer is authorized to lease the Site as lessee and to develop the Project by constructing the Project on the Site and to lease the completed Project and Site back to the District, and has duly authorized the execution and delivery of this Facilities Lease.

**NOW, THEREFORE**, in consideration of the above recitals and of the mutual covenants hereinafter contained, the Parties hereto do hereby agree as follows:

**1. Definitions**

In addition to the terms and entities defined above or in subsequent provisions, and unless the context otherwise requires, the terms defined in this section shall, for all purposes of this Facilities Lease, have the meanings herein specified.

**1.1 "Developer" or "Lessor"** means [REDACTED], a [California corporation], organized and existing under the laws of the State of [California], Contractor's license number [REDACTED] issued by the State of California, Contractors' State License Board, in accordance with division 3, chapter 9, of the Business and Professions Code, and its successors and assigns.

**1.2 "Developer's Representative"** means the Managing Member of Developer, or any person authorized to act on behalf of Developer under or with respect to this Facilities Lease.

**1.3 "Contract Documents"** are defined in **Exhibit D** to this Facilities Lease.

**1.4 "District" or "Lessee"** means the La Mesa-Spring Valley Schools, a school district duly organized and existing under the laws of the State of California.

**1.5 "District Representative"** means the Superintendent of the District, or any other person authorized by the Governing Board of the District to act on behalf of the District under or with respect to this Facilities Lease.

**1.6 "Permitted Encumbrances"** means, as of any particular time:

**1.6.1** Liens for general ad valorem taxes and assessments, if any, not then delinquent, or which the District may permit to remain unpaid;

**1.6.2** The Site Lease.

**1.6.3** This Facilities Lease.

**1.6.4** Easements, rights of way, mineral rights, drilling rights and other rights, reservations, covenants, conditions or restrictions which exist of record as of the date of this Facilities Lease.

**1.6.5** Easements, rights of way, mineral rights, drilling rights and other rights, reservations, covenants, conditions or restrictions established following the date of recordation of this Facilities Lease and to which Developer and the District consent in writing which will not impair or impede the operation of the Site.

## **2. Exhibits**

The following Exhibits are attached to and by reference incorporated and made a part of this Facilities Lease:

**2.1 Exhibit A - Legal Description of the Site:** The description of the real property constituting the Site.

**2.2 Exhibit B - Description of the Project:** The map or diagram depiction of the Project.

**2.3 Exhibit C - Guaranteed Maximum Price and Other Project Cost, Funding, and Payment Provisions:** A detailed description of the Guaranteed Maximum Price and the provisions related to the payment of that amount to Developer, including Attachment 3, the Schedule of Lease Payments and Payoff Dates and Amounts.

**2.4 Exhibit D - General Construction Provisions:** The provisions generally describing the Project's construction.

**2.5 Exhibit D-1 - Special Conditions Provisions:** The provisions describing conditions specific to the Project's construction.

**2.6 Exhibit E - Memorandum of Commencement Date:** The Memorandum which will memorialize the commencement and expiration dates of the Lease Term.

**2.7 Exhibit F - Construction Schedule**

**2.8 Exhibit G - Schedule of Values**

## **3. Lease of Project and Site**

**3.1** Developer hereby leases the completed Project to the District, and the District hereby leases said completed Project and Site from Developer upon the terms and conditions set forth in this Facilities Lease.

**3.2** The leasing by Developer to the District of the completed Project and Site shall not affect or result in a merger of the District's leasehold estate pursuant to this Facilities Lease and its fee estate as lessor under the Site Lease. Developer shall continue to have and hold a leasehold estate in the Site pursuant to the Site Lease throughout the Term thereof and the Term of this Facilities Lease.

**3.3** As to the Site, this Facilities Lease shall be deemed and constitute a sublease.

#### **4. Term**

##### **4.1 Facilities Lease is Legally Binding**

This Facilities Lease is legally binding on the Parties upon execution by the Parties and the District Board's approval of this Facilities Lease. The "Term" of this Facilities Lease for the purposes of District's obligation to make Lease Payments shall commence on the date when Developer delivers possession of the Project to District and when all improvements to be provided by Developer are determined by the District to be completed as set forth in **Exhibit D** to this Facilities Lease.

Unless earlier terminated pursuant to the provisions of the Contract Documents, the Term of this Facilities Lease for the purposes of District's obligations to make Lease Payments shall terminate one (1) year thereafter or upon payment of the final lease payment.

**4.2** After Developer has completed construction of the Project and the District has accepted the Project, the Parties shall execute the Memorandum of Commencement Date attached hereto as **Exhibit E** to memorialize the commencement date of the Lease Payments and expiration date of the Term. Notwithstanding this Term, the Parties hereby acknowledge that each has obligations, duties, and rights under this Facilities Lease that exist upon execution of this Facilities Lease and prior to the beginning of the Lease Payment obligations.

**4.3** The Term may be extended or shortened upon the occurrence of the earliest of any of the following events, which shall constitute the end of the Term:

**4.3.1** An Event of Default by District as defined herein and Developer's election to terminate this Facilities Lease as permitted herein; or

**4.3.2** An Event of Default by Developer as defined herein and District's election to terminate this Facilities Lease as permitted herein; or

**4.3.3** Consummation of the District's purchase option pursuant to the Guaranteed Maximum Price and Other Project Cost, Funding, and Payment Provisions indicated in **Exhibit C** ("Guaranteed Maximum Price Provisions"); or

**4.3.4** A third-party taking of the Project under Eminent Domain, only if the Term is ended as indicated more specifically herein; or

**4.3.5** Damage or destruction of the Project, only if the Term is ended as indicated more specifically herein.



## **5. Payment**

In consideration for the lease of the completed Project and Site by Developer back to the District and for other good and valuable consideration, the District shall make all necessary payments pursuant to the Guaranteed Maximum Price Provisions indicated in **Exhibit C**.

## **6. Title**

**6.1** During the Term of this Facilities Lease, the District shall hold fee title to the Site, including the Project, and nothing in this Facilities Lease or the Site Lease shall change, in any way, the District's ownership interest.

**6.2** During the Term of this Facilities Lease, Developer shall have a leasehold interest in the Site pursuant to the Site Lease.

**6.3** During the Term of this Facilities Lease, Developer shall hold title to the Project improvements provided by Developer which comprise fixtures, repairs, replacements or modifications thereto.

**6.4** If the District exercises its Purchase Option pursuant to the Guaranteed Maximum Price Provisions indicated in **Exhibit C** or if District makes all necessary payments under the Guaranteed Maximum Price Provisions indicated in **Exhibit C**, all right, title and interest of Developer, its assigns and successors in interest in and to the Project and the Site shall be transferred to and vested in the District at the end of the Term. Title shall be transferred to and vested in the District hereunder without the necessity for any further instrument of transfer; provided, however, that Developer agrees to execute any instrument requested by District to memorialize the termination of this Facilities Lease and transfer of title to the Project.

## **7. Quiet Enjoyment**

Upon District's possession of the Project, Developer shall thereafter provide the District with quiet use and enjoyment of the Project, and the District shall during the Term peaceably and quietly have and hold and enjoy the Project, without suit, trouble or hindrance from Developer, except as otherwise may be set forth in this Facilities Lease. Developer will, at the request of the District and at Developer's cost, join in any legal action in which the District asserts its right to such possession and enjoyment to the extent Developer may lawfully do so. Notwithstanding the foregoing, Developer shall have the right to inspect the Project and the Site as provided herein.

## **8. Representations of the District**

The District represents, covenants and warrants to Developer as follows:

### **8.1 Due Organization and Existence**

The District is a school district, duly organized and existing under the Constitution and laws of the State of California.

## **8.2 Authorization**

The District has the full power and authority to enter into, to execute and to deliver this Facilities Lease, and to perform all of its duties and obligations hereunder, and has duly authorized the execution of this Facilities Lease.

## **8.3 No Violations**

Neither the execution and delivery of this Facilities Lease nor the Site Lease, nor the fulfillment of or compliance with the terms and conditions hereof or thereof, nor the consummation of the transactions contemplated hereby or thereby, conflicts with or results in a breach of the terms, conditions or provisions of any restriction or any agreement or instrument to which the District is now a party or by which the District is bound, or constitutes a default under any of the foregoing, or results in the creation or imposition of any lien, charge or encumbrance whatsoever upon any of the property or assets of the District, or upon the Site, except Permitted Encumbrances.

## **8.4 Condemnation Proceedings**

**8.4.1** District covenants and agrees, but only to the extent that it may lawfully do so, that so long as this Facilities Lease remains in effect, the District will not seek to exercise the power of eminent domain with respect to the Project so as to cause a full or partial termination of this Facilities Lease.

**8.4.2** If for any reason the foregoing covenant is determined to be unenforceable or in some way invalid, or if District should fail or refuse to abide by such covenant, then, to the extent it may lawfully do so, District agrees that the financial interest of Developer shall be as indicated in this Facilities Lease.

## **9. Representations of Developer**

Developer represents, covenants and warrants to the District as follows:

### **9.1 Due Organization and Existence**

Developer is a [California company] duly organized and existing under the laws of the State of [California], has the power to enter into this Facilities Lease and the Site Lease; is possessed of full power to lease, lease back, and hold real and personal property and has duly authorized the execution and delivery of all of the aforesaid agreements.

### **9.2 Authorization**

Developer has the full power and authority to enter into, to execute and to deliver this Facilities Lease, and to perform all of its duties and obligations hereunder, and has duly authorized the execution of this Facilities Lease.

### **9.3 No Violations**

Neither the execution and delivery of this Facilities Lease and the Site Lease, nor the fulfillment of or compliance with the terms and conditions hereof or thereof, nor the consummation of the transactions contemplated hereby or thereby, conflicts with or results in a breach of the terms, conditions or provisions of any restriction or any

agreement or instrument to which Developer is now a party or by which Developer is bound, or constitutes a default under any of the foregoing, or results in the creation or imposition of any lien, charge or encumbrance whatsoever upon any of the property or assets of Developer, or upon the Site, except Permitted Encumbrances.

#### **9.4 No Bankruptcy**

Developer is not now nor has it ever been in bankruptcy or receivership.

#### **9.5 No Encumbrances**

Developer shall not pledge any District payments of any kind, related to the Site Lease, this Facilities Lease, or in any way derived from the Site, and shall not mortgage or encumber the Site, except as may be specifically permitted pursuant to the provisions of this Facilities Lease related to Developer's financing the construction of the project.

#### **9.6 Continued Existence**

Developer shall not voluntarily commence any act intended to dissolve or terminate the legal existence of Developer, at or before the latest of the following:

**9.6.1** Eighteen (18) months following completion of the Project.

**9.6.2** One (1) year following expiration or earlier termination of the Term.

**9.6.3** After dismissal and final resolution of any and all disputes between the Parties and/or any third-party claims related, in any way, to the Project.

While the lease documents are in effect, Developer shall give District one hundred twenty (120) days written notice prior to dissolving or terminating the legal existence of Developer.

### **10. Preconstruction Services**

#### **10.1 Scope of the Preconstruction Services**

Developer shall perform management and coordination services, plan and specification constructability reviews, provide value-engineering reviews and recommendations and other reviews as necessary to verify that the drawings and specifications are clear and reasonably accurate to minimize the need for changes during the construction phase of the project, including but not limited to the following:

##### **10.1.1 General Services**

**10.1.1.1** Developer shall attend meetings between the Architect, the District, District site personnel, and any other applicable consultants of the District as required to discuss the Project, including budget, scope and schedule.

**10.1.1.2** Developer shall assist the Architect with making formal presentations to the governing board of District. Such assistance is anticipated to include floor plans and elevations necessary for any architectural presentation.

**10.1.1.3** Developer shall prepare a rough schedule in a format acceptable to District, and update as necessary.

**10.1.1.4** Developer shall prepare and update the components of the Guaranteed Maximum Price and shall be primarily responsible for ensuring that the Project can and is constructed for no more than that amount.

**10.1.1.5** While the Architect is anticipated to provide primary assistance, Developer shall assist District with City land use issues.

**10.1.1.6** Architect shall act as lead and Developer will assist District and Architect with DSA review, input, and timeframe for same.

**10.1.1.7** Architect shall act as lead and Developer will assist with review and comment upon geotechnical / soils investigation and report.

**10.1.1.8** Architect shall act as lead and Developer will assist with review and comment upon survey of the Site for the Project.

**10.1.1.9** When requested, Developer will prepare meeting minutes.

**10.1.1.10** Prepare schedule for preconstruction deliverables, subject to District's approval, and provide preconstruction deliverables within time frames of approved preconstruction schedule.

## **10.1.2 Review of Design Documents.**

**10.1.2.1** Review Project design and budget with District and Architect based on the 100% Construction Documents submitted to DSA to:

**10.1.2.1.1** Provide recommendations on site use and improvements, selection of materials, building systems and equipment and methods of Project delivery;

**10.1.2.1.2** Provide recommendations on relative feasibility of construction methods, availability of materials and labor, time requirements for procurement, installation and construction of the Project and subparts thereof if requested, and factors relating to cost including, but not limited to, construction costs of alternate designs of materials, preliminary budgets and possible economics that could be achieved through alternate methods or substitutions;

**10.1.2.1.3** Provide recommendations on relative feasibility of construction methods, availability of materials and labor, time requirements for procurement, installation and construction of the Project and subparts thereof if requested, and factors relating to cost including, but not limited to, construction costs of alternate designs of materials, preliminary budgets and possible economics that could be achieved through alternate methods or substitutions;

**10.1.2.1.4** Provide plan review.

**10.1.2.1.5 Value-engineering.** Prepare a value-engineering report for District review and approval that:

**10.1.2.1.5.1** Details areas of cost saving (e.g. construction processes/procedures, specified materials and equipment, and equipment or other aspects of the design documents that can be modified to reduce costs and/or the time for achieving final completion of the Project and/or to extend life-cycle and/or to reduce maintenance/operations costs, without diminution in the quality of materials/equipment/workmanship, scope or intended purposes of the Project);

**10.1.2.1.5.2** Provides detailed estimate for proposed value-engineering items;

**10.1.2.1.5.3** Defines methodology or approaches that maximize value; and

**10.1.2.1.5.4** Identifies design choices that can be more economically delivered.

**10.1.2.1.6 Constructability Review.** Prepare detailed interdisciplinary constructability review within Fourteen (14) days of receipt of the plans from the District that:

**10.1.2.1.6.1** Ensures construction documents are well coordinated and reviewed for errors;

**10.1.2.1.6.2** Identifies to the extent known, construction deficiencies and areas of concern;

**10.1.2.1.6.3** Back-checks design drawings for inclusion of modifications; and

**10.1.2.1.6.4** Provides the District with written confirmation that:

**10.1.2.1.6.4.1** Requirements noted in the design documents prepared for the Project are consistent with and conform to the District's Project requirements and design standards.

**10.1.2.1.6.4.2** Various components have been coordinated and are consistent with each other so as to minimize conflicts within or between components of the design documents.

**10.1.2.2** Confirm Modifications to Design Drawings. If the District accepts Developer's comments, including the value-engineering and/or constructability review comments, review the design documents to

confirm that those comments are properly incorporated into the final design documents.

**10.1.2.3** In doing so, it is recognized that Developer is not acting in the capacity of a licensed design professional, and that Developer's examination is made in good faith to facilitate construction and does not create an affirmative responsibility of a design professional to detect errors, omissions or inconsistencies in the Contract Documents or to ascertain compliance with applicable laws, building codes or regulations. However, nothing in this provision shall abrogate Developer's responsibilities for discovering and reporting any error, inconsistency, or omission pursuant to the Contract within the Developer's standard of care including, without limitation, any applicable laws, ordinance, rules, or regulations.

### **10.1.3 Budget of Project Costs.**

**10.1.3.1** At each stage of plan review indicated above, Developer will update and refine the budget of the Guaranteed Maximum Price based on the most recent set of design documents. Developer shall also advise the District and the Architect if it appears that the total construction costs may exceed the Guaranteed Maximum Price established by the District and shall make recommendations for corrective action. Developer will further provide input to the District and Architect relative to value of construction, means and methods for construction, duration of construction of various building methods and constructability.

**10.1.3.2** In each budget of the Guaranteed Maximum Price, Developer shall include values of scopes of work subdivided into component parts in sufficient detail to serve as the basis for progress payments during construction. This budget of the Guaranteed Maximum Price shall include, at a minimum, the following information divided into at least the following categories for each site:

**10.1.3.2.1** Overhead and profit;

**10.1.3.2.2** Supervision;

**10.1.3.2.3** General conditions;

**10.1.3.2.4** Layout & Mobilization (not more than 1%);

**10.1.3.2.5** Submittals, samples, shop drawings (not more than 3%);

**10.1.3.2.6** Bonds and insurance (not more than      %);

**10.1.3.2.7** Close-out documentation (not less than 3%);

**10.1.3.2.8** Demolition;

**10.1.3.2.9** Installation;

**10.1.3.2.10** Rough-in;

**10.1.3.2.11** Finishes;

**10.1.3.2.12** Testing;

**10.1.3.2.13** Owner and Maintenance Manuals; and

**10.1.3.2.14** Punchlist and District acceptance.

#### **10.1.4 Construction Schedule and Phasing Plan**

Developer shall prepare a preconstruction schedule to guide the design team through to bid dates. That schedule shall show the multiple phases and interrelations of design, constructability review, and estimating. Developer shall also prepare a full construction schedule for the Project detailing the construction activities. Developer shall further investigate, recommend and prepare a schedule for the purchase of materials and equipment requiring long lead time procurement, and coordinate the schedule with the early preparation of portions of the Contract Documents by the Architect.

#### **10.1.5 Construction Planning and Bidding**

**10.1.5.1** For all of Developer's activities relating to construction planning and bidding, Developer shall comply with all applicable legal requirements, including but not limited to those set forth in Education Code section 17406.

**10.1.5.2** Consult with District staff in relation to the existing site. Selected developer should make site visits, as needed to review the current site conditions. During this evaluation, Respondent may make recommendations relating to soils investigations and utility locations and capacities, in order to minimize unforeseen conditions.

**10.1.5.3** Attend meetings at the Site with the Architect and the design team as needed.

**10.1.5.4** Provide plan review and constructability services with an emphasis on ensuring that the Project can be completed within the established schedule and within the available budget.

**10.1.5.5** Provide a detailed analysis of all major Project systems with an emphasis on possible value engineering possibilities.

**10.1.5.6** Prepare and distribute specifications and drawings provided by District to facilitate bidding to Developer's subcontractors.

**10.1.5.7** Review the drawings and specifications to eliminate areas of conflict and overlapping in the work to be performed by various subcontractors, and with a view to eliminating change order requests by the Architect or subcontractors.

**10.1.5.8** Conduct pre-bid conferences. Coordinate with District and the Architect in responding to subcontractor questions or providing clarification to all subcontractors.

**10.1.5.9** DSA approved plans shall be utilized to receive subcontractor bids and develop the GMP in accordance with the lease-leaseback agreement forms, including the requirement that Developer engage in competitive bidding for subcontractors for all scopes of work on the Project that constitute more than one half of one percent (0.5%) of the GMP. The District representative shall be present during the receipt of bids from subcontractors.

**10.1.5.10** Each phase GMP shall be presented to the District in the following manner within a three ring binder as well as electronically on an external memory device such as a CD, USB drive, or other comparable device:

**10.1.5.10.1** Cover sheet, signed by Developer indicating the GMP dollar amount with a certification, indicating that the GMP is all inclusive per the plans, specifications and addenda (contract documents). Also include certification stating, "Developer hereby certifies that they have reviewed all subcontractor proposals and whether the subcontractor excluded portions of their scope Developer has included all costs for a complete GMP in accordance with plans, specifications and addenda."

**10.1.5.10.2** A bid tabulation sheet indicating the breakdown by subcontractor/trade along with the appropriate general condition amount, other fees (as submitted with the response to the RFQ/P).

**10.1.5.10.3** Behind the bid tabulation sheet mentioned in subdivision 10.1.5.5.2 above should be a sheet that indicates what is included in the general conditions, which should match what was submitted in the response to the RFQ/P.

**10.1.5.10.4** Copies of all subcontractor bids received divided by trade that corresponds to the final spread sheet with a cover sheet indicating the scope and subcontractors that provided bids as well as those that were asked to bid, but did not submit a proposal. This sheet should have the dollar amounts for each subcontractor that provided a bid with the first column being the proposed subcontractor for that trade.

**10.1.5.10.5** Behind subdivision 10.1.5.5.4 above should be the bids for that trade with the proposed subcontractor bid on top and the other subcontractor bids in descending order based on best value score.

**10.1.5.10.6** The minimum number of bona fide bids from contractors for a specific trade shall be as follows:



**10.1.5.10.6.1** Two (2) bids for subcontracts up to One Hundred Thousand Dollars (\$100,000);

**10.1.5.10.6.2** Three (3) bids for subcontracts over One Hundred Thousand Dollars (\$100,000).

**10.1.5.10.7** If Developer intends to propose to self-perform portion(s) of the construction of the Project, it must receive the District's prior written approval. If approved, Developer must provide its pricing (its bid) to the District twenty-four (24) hours prior to Developer's receipt of Subcontractor bids for those portion(s) of the Work.

**10.1.5.10.7.1** Regardless of the scope of work and not in any way reducing the number of Subcontractor bids based on the other requirements of the Contract Documents, the minimum number of bona fide bids from Subcontractors for scope(s) of Work that Developer is bidding to self-perform shall be Two (2) Bids, not including Developer's pricing/bid.

**10.1.5.11** Produce detailed construction CPM schedules to be incorporated into the Project documents including identification of the Project critical path and agency approvals.

**10.1.5.12** Plan the phases and staging of construction, staging areas, temporary fencing, office trailer placement, access, etc. as required.

**10.1.5.13** Any other services that are reasonable and necessary to control the budget and schedule. List those areas where subconsultants will be required and where the Respondent has in-house expertise. Provide resumes of persons providing each of these services and for key personnel assigned to the Project.

## **10.2 Schedule**

Preconstruction services outlined above will commence on the date the District issues a Notice to Proceed with Preconstruction Services for the Agreement, and conclude upon approval of the Amendment to the Lease Agreements by District's Board, or termination of this Agreement by either party per the Agreement's terms. Any extension shall be subject to reasonable approval in writing by the Parties.

## **10.3 Ownership of Records**

It is mutually agreed that all materials prepared by Developer under this Agreement shall become the property of the District and Developer shall have no property right therein whatsoever. Developer hereby assigns to District any copyrights associated with the materials prepared pursuant to the Agreement.

#### **10.4 Open Book Policy**

There will be an open book policy with Developer and its construction team. District shall have access to all subcontractor bids, value engineering back-up, contingency breakdown & tracking, and Developer fees.

#### **10.5 Compensation to Developer for Preconstruction Services**

District agrees to reimburse Developer in the total amount not to exceed [AMOUNT IN WORDS] DOLLARS (\$[AMOUNT IN NUMBERS]), for the performance of services contemplated by this Agreement. Developer shall be paid monthly for the actual fees and allowed costs and expenses for all time and materials required and expended for work requested and specified by the District as completed. Said amount shall be paid within thirty (30) days upon submittal to and verification by the District of a monthly billing statement showing completion of the tasks for that month on a line item basis. In the event Developer and District continue with the lease/leaseback agreements for the development of the Project, this compensation for services rendered will be included as part of the Guaranteed Maximum Price ("GMP") to be paid to Developer by District.

Developer shall be responsible for any and all costs and expenses incurred by Developer, including but not limited to the costs of hiring sub-consultants, contractors and other professionals, review of the Project's Plans and Specifications, review and preparation of necessary documentation relating to the development of the Project, all travel-related expenses, as well as for meetings with District and its representatives, long distance telephone charges, copying expenses, salaries of Developer staff and employees working on the Project, overhead, and any other reasonable expenses incurred by Developer in performance of the services contemplated by this Agreement.

#### **10.6 Termination before Construction Phase**

**10.6.1** Before the notice to proceed with the Construction Phase is issued by the District, this Agreement may be terminated at any time without cause by District upon fourteen (14) days written notice to Developer. In the event of such a termination by District, the District shall pay Developer for all undisputed services performed and expenses incurred per this Agreement, supported by documentary evidence including, but not limited to, payroll records, invoices from third parties retained by Developer pursuant to this Agreement, and expense reports up until the date of notice of termination plus any sums due Developer for Board-approved extra services. In ascertaining the services actually rendered hereunder up to the date of termination of this Agreement, consideration shall be given to completed work and work in process that would best serve the District if a completed product was presented.

**10.6.2** In the event that the Parties do not reach an agreement on the GMP, this Agreement will be terminated at that time. In the event of such a termination, the District shall pay Developer no more than the not to exceed amount in Section 10.5 above.

#### **10.7 Construction Phase**

Developer shall not commence work for which a contractor is required to be licensed in accordance with Article 5 (commencing with Section 7065) of Chapter 9 of Division

3 of the Business and Professions Code and for which Division of the State Architect approval is required can be performed before receipt of the required Division of the State Architect approval.

## **11. Construction of Project**

### **11.1 Construction of Project**

**11.1.1** Developer agrees to cause the Project to be developed, constructed, and installed in accordance with the terms hereof and the Construction Provisions set forth in **Exhibit D**, including those things reasonably inferred from the Contract Documents as being within the scope of the Project and necessary to produce the stated result even though no mention is made in the Contract Documents.

#### **11.1.2 Contract Time / Construction Schedule**

It is hereby understood and agreed that the Contract Time for this Project shall be [days in words] ([days in numbers]) calendar days, commencing with the date upon which the Facilities Lease and the Site Lease are fully executed and delivered to both Parties and ending with completion of the Work which will occur no later than [Date] ("Contract Time"). The Construction Schedule must be approved by the District.

#### **11.1.3 Schedule of Values**

Developer will provide a schedule of values, approved by the District, which will be attached hereto as **Exhibit G** ("Schedule of Values"). The Schedule of Values must be approved by the District.

#### **11.1.4 Liquidated Damages**

Time is of the essence for all work Developer must perform to complete the Project. It is hereby understood and agreed that it is and will be difficult and/or impossible to ascertain and determine the actual damage that the District will sustain in the event of and by reason of Developer's delay; therefore, Developer agrees that it shall pay to the District the sum of One thousand Dollars (\$1000.00) per day as liquidated damages for each and every day's delay beyond the Contract Time.

**11.1.4.1** It is hereby understood and agreed that this amount is not a penalty.

**11.1.4.2** In the event any portion of the liquidated damages is not paid to the District, the District may deduct that amount from any money due or that may become due Developer under this Facilities Lease. The District's right to assess liquidated damages is as indicated herein and in **Exhibit D**.

**11.1.4.3** The time during which the construction of the Project is delayed for cause as hereinafter specified may extend the time of completion for a reasonable time as the District may grant.

#### **11.1.5 Guaranteed Maximum Price**

Developer will cause the Project to be constructed within the GMP as set forth and defined in the GMP provisions in **Exhibit C**, and Developer will not seek additional compensation from District in excess of that amount.

#### **11.1.6 Modifications**

If the DSA requires changes to the Contract Documents submitted by District to Developer, and those changes change the construction costs and/or construction time for the Project, then those changed costs or time will be handled as a modification pursuant to the provisions of **Exhibit D**.

#### **11.1.7 Labor Compliance Monitoring and Enforcement by Department of Industrial Relations**

This Project is subject to labor compliance monitoring and enforcement by the Department of Industrial Relations pursuant to Labor Code section 1771.4 and Title 8 of the California Code of Regulations. Developer specifically acknowledges and understands that it shall perform the Work of this Contract while complying with all the applicable provisions of Division 2, Part 7, Chapter 1, of the Labor Code.

### **12. Maintenance**

Following delivery of possession of the Project by Developer to District, the repair, improvement, replacement and maintenance of the Project and the Site shall be at the sole cost and expense and the sole responsibility of the District, subject only to all punch list items and warranties against defects in materials and workmanship of Developer as provided in **Exhibit D**. The District shall pay for or otherwise arrange for the payment of the cost of the repair and replacement of the Project resulting from ordinary wear and tear. The District waives the benefits of subsections 1 and 2 of Section 1932 of the California Civil Code, but such waiver shall not limit any of the rights of the District under the terms of this Facilities Lease.

### **13. Utilities**

Following delivery of possession of the Project by Developer to District, the cost and expenses for all utility services, including, but not limited to, electricity, natural gas, telephone, water, sewer, trash removal, cable television, janitorial service, security, heating, water, internet service, data transmission, and all other utilities of any type shall be paid by District.

### **14. Taxes and Other Impositions**

All ad valorem real property taxes, special taxes, possessory interest taxes, bonds and special lien assessments or other impositions of any kind with respect to the Project, the Site and the improvements thereon, charged to or imposed upon either Developer or the District or their respective interests or estates in the Project, shall at all times be paid by District. In the event any possessory interest tax is levied on Developer, its successors and assigns, by virtue of this Facilities Lease or the Site Lease, District shall pay such possessory interest tax directly, if possible, or shall reimburse Developer, its successors and assigns for the full amount thereof within forty-five (45) days after presentation of proof of payment by Developer.

## **15. Insurance**

### **15.1 Developer's Insurance**

Developer shall comply with the insurance requirements as indicated here and in **Exhibit D**.

#### **15.1.1 Commercial General Liability and Automobile Liability Insurance**

**15.1.1.1** Developer shall procure and maintain, during the life of the Project, Commercial General Liability Insurance and Automobile Liability Insurance that shall protect Developer, District, its Board Members, employees, agents, Construction Manager(s), Project Manager(s), Project Inspector(s), and Architect(s) from all claims for bodily injury, property damage, personal injury, death, advertising injury, and medical payments arising from, or in connection with, operations under the Project. This coverage shall be provided in a form at least as broad as Insurance Services (ISO) Form CG 00 01 11 88. Developer shall ensure that Products Liability and Completed Operations coverage, Fire Damage Liability coverage, and Automobile Liability coverage including owned, non-owned, and hired automobiles, are included within the above policies and at the required limits, or Developer shall procure and maintain these coverages separately.

**15.1.1.2** Developer's deductible or self-insured retention for its Commercial General Liability Insurance policy shall not exceed five thousand dollars (\$5,000) for deductible or twenty-five thousand dollars (\$25,000) for self-insured retention, respectively, unless approved in writing by District.

**15.1.1.3** All such policies shall be written on an occurrence form.

#### **15.1.2 Excess Liability Insurance**

**15.1.2.1** If Developer's underlying policy limits are less than required, subject to 15.1.2.3 below, Developer may procure and maintain, during the life of the Project, an Excess Liability Insurance Policy to meet the policy limit requirements of the required policies in order to satisfy, in aggregate with its underlying policy, the insurance requirements herein.

**15.1.2.2** There shall be no gap between the per occurrence amount of any underlying policy and the start of the coverage under the Excess Liability Insurance Policy. Any Excess Liability Insurance Policy shall protect Developer, District, its Board Members, employees, agents, Construction Manager(s), Project Manager(s), Project Inspector(s), and Architect(s) in amounts and including the provisions as set forth in **Exhibit D** and/or the Supplementary Conditions (if any), and that complies with all requirements for Commercial General Liability and Automobile Liability and Employers' Liability Insurance.

**15.1.2.3** The District, in its sole discretion, may accept the Excess Liability Insurance Policy that brings Developer's primary limits to the minimum requirements herein.

### **15.1.3 Subcontractor**

Developer shall require its Subcontractor(s), if any, to procure and maintain Commercial General Liability Insurance, Automobile Liability Insurance, and Excess Liability Insurance (if Subcontractor elects to satisfy, in part, the insurance required herein by procuring and maintaining an Excess Liability Insurance Policy) with minimum limits at least equal to the amount required of Developer except where smaller minimum limits are permitted as set forth below.

### **15.1.4 Workers' Compensation and Employer's Liability Insurance**

**15.1.4.1** In accordance with provisions of section 3700 of the California Labor Code, Developer and every Subcontractor shall be required to secure the payment of compensation to its employees.

**15.1.4.2** Developer shall procure and maintain, during the life of the Project, Workers' Compensation Insurance and Employer's Liability Insurance for all of its employees engaged in work under the Project, on/or at the Site of the Project. This coverage shall cover, at a minimum, medical and surgical treatment, disability benefits, rehabilitation therapy, and survivors' death benefits. Developer shall require its Subcontractor(s), if any, to procure and maintain Workers' Compensation Insurance and Employer's Liability Insurance for all employees of Subcontractor(s). Any class of employee or employees not covered by a Subcontractor's insurance shall be covered by Developer's insurance. If any class of employee or employees engaged in Work on the Project, on or at the Site of the Project, is not protected under the Workers' Compensation Insurance, Developer shall provide, or shall cause a Subcontractor to provide, adequate insurance coverage for the protection of any employee(s) not otherwise protected before any of those employee(s) commence work.

### **15.1.5 Builder's Risk Insurance: Builder's Risk "All Risk" Insurance**

**15.1.5.1** Developer shall procure and maintain, during the life of this Contract, Builder's Risk (Course of Construction), or similar first party property coverage acceptable to the District, issued on a replacement cost value basis. The cost shall be consistent with the total replacement cost of all insurable Work of the Project included within the Contract Documents. Coverage is to insure against all risks of accidental physical loss and shall include without limitation the perils of vandalism and/or malicious mischief (both without any limitation regarding vacancy or occupancy), sprinkler leakage, civil authority, theft, sonic disturbance, earthquake, flood, collapse, wind, rain, dust, fire, war, terrorism, lightning, smoke, and rioting. Coverage shall include debris removal, demolition, increased costs due to enforcement of all applicable ordinances and/or laws in the

repair and replacement of damaged and undamaged portions of the property, and reasonable costs for the Architect's and engineering services and expenses required as a result of any insured loss upon the Work and Project, including completed Work and Work in progress, to the full insurable value thereof.

#### **15.1.6 Pollution Liability Insurance**

**15.1.6.1** Developer shall procure and maintain Pollution Liability Insurance that shall protect Developer, District, Construction Manager(s), Project Inspector(s), and Architect(s) from all claims for bodily injury, property damage, including natural resource damage, cleanup costs, removal, storage, disposal, and/or use of the pollutant arising from operations under this Facilities Lease, and defense, including costs and expenses incurred in the investigation, defense, or settlement of claims. Coverage shall apply to sudden and/or gradual pollution conditions resulting from the escape or release of smoke, vapors, fumes, acids, alkalis, toxic chemicals, liquids, or gases, natural gas, waste materials, or other irritants, contaminants, or pollutants, including asbestos. This coverage shall be provided in a form at least as broad as Insurance Services Offices, Inc. (ISO) Form CG 2415, or Developer shall procure and maintain these coverages separately.

**15.1.6.2** Developer warrants that any retroactive date applicable to coverage under the policy shall predate the Effective Date of this Facilities Lease and that continuous coverage will be maintained or an extended reporting or discovery period will be exercised for a period of three (3) years, beginning from the time that the Work under the Contract is completed.

**15.1.6.3** If Developer is responsible for removing any pollutants from a site, then Developer shall ensure that Any Auto, including owned, non-owned, and hired, are included within the above policies and at the required limits, to cover its automobile exposure for transporting the pollutants from the site to an approved disposal site. This coverage shall include the Motor Carrier Act Endorsement, MCS 90.

#### **15.1.7 Proof of Carriage of Insurance and Other Requirements Endorsements and Certificates**

**15.1.7.1** Developer shall not commence Work nor shall it allow any Subcontractor to commence Work on the Project, until Developer and its Subcontractor(s) have procured all required insurance and Developer has delivered in duplicate to the District complete endorsements (or entire insurance policies) and certificates indicating the required coverages have been obtained, and the District has approved these documents.

**15.1.7.2** Endorsements, certificates, and insurance policies shall include the following:

**15.1.7.2.1** A clause stating the following, or other language acceptable to the District:

"This policy shall not be canceled and the coverage amounts shall not be reduced until notice has been mailed to District, Architect, and Construction Manager stating date of cancellation by the insurance carrier. Date of cancellation may not be less than thirty (30) days after date of mailing notice."

**15.1.7.2.2** Language stating in particular those insured, extent of insurance, location and operation to which insurance applies, expiration date, to whom cancellation notice will be sent, and length of notice period.

**15.1.7.3** All endorsements, certificates and insurance policies shall state that District, its Board Members, employees and agents, Construction Manager(s), Project Manager(s), Inspector(s) and Architect(s) are named additional insureds under all policies except Workers' Compensation Insurance and Employers' Liability Insurance.

**15.1.7.4** All endorsements shall waive any right to subrogation against any of the named additional insureds.

**15.1.7.5** Developer's and Subcontractors' insurance policy(s) shall be primary and non-contributory to any insurance or self-insurance maintained by District, its Board Members, employees and/or agents, the State of California, Construction Manager(s), Project Manager(s), Inspector(s), and/or Architect(s).

**15.1.7.6** Developer's insurance limit shall apply separately to each insured against whom a claim is made or suit is brought.

**15.1.7.7** No policy shall be amended, canceled, or modified, and the coverage amounts shall not be reduced, until Developer or Developer's broker has provided written notice to District, Architect, and Construction Manager stating date of the amendment, modification, cancellation or reduction, and a description of the change. Date of amendment, modification, cancellation or reduction may not be less than thirty (30) days after date of mailing notice.

**15.1.7.8** Insurance written on a "claims made" basis shall be retroactive to a date that coincides with or precedes Developer's commencement of Work, including subsequent policies purchased as renewals or replacements. Said policy is to be renewed by Developer and all Subcontractors for a period of five (5) years following completion of the Work or termination of this Facilities Lease. Such insurance must have the same coverage and limits as the policy that



was in effect during the term of this Facilities Lease, and will cover Developer and all Subcontractors for all claims made.

**15.1.7.9** Developer's and Subcontractors' insurance policy(s) shall be primary and non-contributory to any insurance or self-insurance maintained by District, its Board Members, employees and/or agents, the State of California, Construction Manager(s), Project Manager(s), Inspector(s), and/or Architect(s).

**15.1.7.10** All endorsements shall waive any right to subrogation against any of the named additional insureds.

**15.1.7.11** All policies shall be written on an occurrence form.

**15.1.7.12** All of Developer's insurance shall be with insurance companies with an A.M. Best rating of no less than A: XI.

**15.1.7.13** The insurance requirements set forth herein shall in no way limit Developer's liability arising out of or relating to the performance of the Work or related activities.

**15.1.7.14** Failure of Developer and/or its Subcontractor(s) to comply with the insurance requirements herein shall be deemed a material breach of the Facilities Lease and constitute a Default by Developer pursuant to this Facilities Lease.

### 15.1.8 Insurance Policy Limits

The limits of insurance shall not be less than the following amounts:

Commercial General Liability	Product Liability and Completed Operations, Fire Damage Liability – Split Limit	Developer: \$2,000,000 per occurrence; \$4,000,000 annual aggregate Subcontractors (over 10%): \$1,000,000 per occurrence; \$2,000,000 annual aggregate
Excess Liability		Developer: \$3,000,000 per occurrence; \$3,000,000 annual aggregate Subcontractors (over 10%): \$3,000,000 per occurrence; \$3,000,000 annual aggregate
Automobile Liability – Any Auto	Combined Single Limit	\$1,000,000 (limits may be met with Excess Liability Policy required herein)
Workers’ Compensation		Statutory limits pursuant to State law
Employer’s Liability		\$1,000,000
Builder’s Risk		Replacement Cost
Pollution Liability		\$2,000,000 per occurrence; \$2,000,000 annual aggregate

If Developer normally carries insurance in an amount greater than the minimum amounts required by District, that greater amount shall become the minimum required amount of insurance for purposes of the Contract. Therefore, Developer hereby acknowledges and agrees that all insurance carried by it shall be deemed liability coverage for all actions it performs in connection with the Contract.

The limits of insurance for those subcontractors whose subcontract does not exceed One Million Dollars (\$1,000,000) shall not be less than the following amounts:

Commercial General Liability	Product Liability and Completed Operations	\$1,000,000 per occurrence; \$2,000,000 annual aggregate
Excess Liability		\$1,000,000 per occurrence; \$2,000,000 annual aggregate
Automobile Liability - Any Auto	Combined Single Limit	\$1,000,000
Workers Compensation		Statutory limits pursuant to State law

Employers' Liability		\$1,000,000
----------------------	--	-------------

Notwithstanding anything in this Facilities Lease to the contrary, the above insurance requirements may be modified as appropriate for subcontractors, with District's prior written approval.

## **15.2 District's Insurance**

### **15.2.1 Rental Interruption Insurance**

District shall at all times from and after District's acceptance of the Project, for the benefit of District and Developer, as their interests may appear, maintain rental interruption insurance to cover loss, total or partial, of the use of the Project due to damage or destruction, in an amount at least equal to the maximum estimated Lease Payments payable under this Facilities Lease during the current or any future twenty-four (24) month period. This insurance may be maintained as part of or in conjunction with any other insurance coverage carried by the District, and such insurance may be maintained in whole or in part in the form of participation by the District in a joint powers agency or other program providing pooled insurance. This insurance may not be maintained in the form of self-insurance.

### **15.2.2 Property Insurance**

District shall at all times from and after District's acceptance of the Project, carry and maintain in force a policy of property insurance for 100% of the insurable replacement value with no coinsurance penalty, on the Site and the Project, together with all improvements thereon, under a standard "all risk" contract insuring against loss or damage. Developer shall be named as additional insureds or co-insureds thereon by way of endorsement. District shall have the right to procure the required insurance through a joint powers agency or to self-insure against such losses or portion thereof as is deemed prudent by District.

## **16. Indemnification and Defense**

**16.1** To the fullest extent permitted by California law, Developer shall indemnify, keep and hold harmless the District, the Architect(s) and Construction Manager(s), their respective consultants, separate contractors, board members, officers, representatives, agents, and employees, in both individual and official capacities ("Indemnitees"), against all suits, claims, injury, damages, losses, and expenses ("Claims"), including but not limited to attorney's fees and costs, caused by, arising out of, resulting from, or incidental to, in whole or in part, the performance of the Work under this Contract by Developer or its Subcontractors, vendors and/or suppliers. However, Developer's indemnification and hold harmless obligation shall be reduced by the proportion of the Indemnitees' and/or Architect's liability to the extent the Claim(s) is/are caused wholly by the active negligence or willful misconduct of the Indemnitees, and/or defects in design furnished by the Architect, as found by a court or arbitrator of competent jurisdiction. This indemnification and hold harmless obligation of Developer shall not be construed to negate, abridge, or otherwise reduce

any right or obligation of indemnity that would otherwise exist or arise as to any Indemnitee or other person described herein. This indemnification and hold harmless obligation includes, but is not limited to, any failure or alleged failure by Developer to comply with any law and/or provision of the Contract Documents in strict accordance with their terms, and without limitation, any failure or alleged failure of Developers obligations regarding any stop payment notice actions or liens, including Civil Wage and Penalty Assessments and/or Orders by the DIR.

**16.2** To the furthest extent permitted by California law, Developer shall also defend Indemnitees, at its own expense, including but not limited to attorneys' fees and costs, against all Claims caused by, arising out of, resulting from, or incidental to, in whole or in part, the performance of the Work under this Facilities Lease by Developer, its Subcontractors, vendors, or suppliers. However, without impacting Developer's obligation to provide an immediate and ongoing defense of Indemnitees, Developer's defense obligation shall be reduced by the proportion of the Indemnitees' and/or Architect's liability to the extent caused by the sole negligence, active negligence, or willful misconduct of the Indemnitees, and/or defects in design furnished by the Architect, as found by a court or arbitrator of competent jurisdiction. The District shall have the right to accept or reject any legal representation that Developer proposes to defend the Indemnitees. If any Indemnitee provides its own defense due to failure to timely respond to tender of defense, rejection of tender of defense, or conflict of interest of proposed counsel, Developer shall reimburse such Indemnitee for any expenditures. Developer's defense obligation shall not be construed to negate, abridge, or otherwise reduce any right or obligation of defense that would otherwise exist as to any Indemnitee or other person described herein. Developer's defense obligation includes, but is not limited to, any failure or alleged failure by Developer to comply with any provision of law, any failure or alleged failure to timely and properly fulfill all of its obligations under the Contract Documents in strict accordance with their terms, and without limitation, any failure or alleged failure of Developer's obligations regarding any stop payment notice actions or liens, including Civil Wage and Penalty Assessments and/or Orders by the DIR. Developer shall give prompt notice to the District in the event of any Claim(s).

**16.3** Without limitation of the provisions herein, if Developer's obligation to indemnify and hold harmless the Indemnitees or its obligation to defend Indemnitees as provided herein shall be determined to be void or unenforceable, in whole or in part, it is the intention of the Parties that these circumstances shall not otherwise affect the validity or enforceability of Developer's agreement to indemnify, defend, and hold harmless the rest of the Indemnitees, as provided herein. Further, Developer shall be and remain fully liable on its agreements and obligations herein to the fullest extent permitted by law.

**16.4** Pursuant to Public Contract Code section 9201, the District shall provide timely notification to Developer of the receipt of any third-party Claim relating to this Contract. The District shall be entitled to recover its reasonable costs incurred in providing said notification.

**16.5** In any and all Claims against any of the Indemnitees by any employee of Developer, any Subcontractor, anyone directly or indirectly employed by any of them or anyone for whose acts any of them may be liable, Developer's indemnification obligation herein shall not be limited in any way by any limitation on the amount or type of damages, compensation, or benefits payable by or for Developer or any

Subcontractor under workers' compensation acts, disability benefit acts, or other employee benefit acts.

**16.6** The District may retain so much of the moneys due to Developer as shall be considered necessary, until disposition of any such Claims or until the District, Architect(s) and Construction Manager(s) have received written agreement from Developer that Developer will unconditionally defend the District, the Architect(s) and Construction Manager(s), their respective officers, agents and employees, and pay any damages due by reason of settlement or judgment.

**16.7** Developer's defense and indemnification obligations hereunder shall survive the completion of Work, including the warranty/guarantee period, and/or the termination of the Contract.

## **17. Eminent Domain**

### **17.1 Total Taking After Project Delivery**

If, following delivery of possession of the Project by Developer to District, all of the Project and the Site is taken permanently under the power of eminent domain, the Term shall cease as of the day possession shall be so taken.

**17.1.1** The financial interest of Developer shall be limited to the amount of principal payments pursuant to the GMP provisions indicated in **Exhibit C** that are then due or past due together with all remaining and succeeding principal payments pursuant to the GMP provisions indicated in **Exhibit C** for the remainder of the original Term. For example, if all of the Project and the Site is taken at the end of the third year of the Term, Developer shall be entitled to receive from the eminent domain award the sum of all principal payments pursuant to the GMP provisions indicated in **Exhibit C** that would have been owing for the fourth year through the end of the Term had there been no taking.

**17.1.2** The balance of the award, if any, shall be paid to the District.

### **17.2 Total Taking Prior to Project Delivery**

If all of the Project and the Site is taken permanently under the power of eminent domain and Developer is still performing the work of the Project and has not yet delivered possession of the Project to District, the Term shall cease as of the day possession shall be so taken. The financial interest of Developer shall be the amount Developer has expended to date for work performed on the Project, subject to documentation reasonably satisfactory to the District.

### **17.3 Partial Taking**

If, following delivery of possession of the Project by Developer to District, less than all of the Project and the Site is taken permanently, or if all of the Project and the Site or any part thereof is taken temporarily, under the power of eminent domain.

**17.3.1** This Facilities Lease shall continue in full force and effect and shall not be terminated by virtue of that partial taking and the Parties waive the benefit of any law to the contrary, and

**17.3.2** There shall be a partial abatement of any principal payments pursuant to the GMP provisions indicated in **Exhibit C** as a result of the application of the net proceeds of any eminent domain award to the prepayment of those payments hereunder. The Parties agree to negotiate, in good faith, for an equitable split of the net proceeds of any eminent domain award and a corresponding reduction in the payments required pursuant to the GMP provisions indicated in **Exhibit C**.

## **18. Damage and Destruction**

If, following delivery of possession of all or a portion of the Project by Developer to District, the Project is totally or partially destroyed due to fire, acts of vandalism, flood, storm, earthquake, Acts of God, or other casualty beyond the control of either party hereto, the Term shall end and District shall no longer be required to make any payments required pursuant to the GMP provisions indicated in **Exhibit C** that are then due or past due or any remaining and succeeding principal payments pursuant to the GMP provisions indicated in **Exhibit C** for the remainder of the original Term.

## **19. Abatement**

**19.1** If, after the Parties have executed the Memorandum of Commencement Date attached hereto as **Exhibit E**, the Project becomes destroyed or damaged beyond repair, the District may determine its use of the Project abated. Thereafter, the District shall have no obligation to make, nor shall Developer have the right to demand, the Lease Payments as indicated in the GMP provisions indicated in **Exhibit C** to this Facilities Lease. The Term shall cease at that time.

**19.2** The Parties hereby agree that the net proceeds of the District's rental interruption insurance that the District must maintain during the Term, as required herein, shall constitute a special fund for the payment of the Lease Payments indicated in the GMP provisions indicated in **Exhibit C**.

**19.3** The District shall as soon as practicable after such event, apply the net proceeds of its insurance policy intended to cover that loss ("Net Proceeds"), either to:

**19.3.1** Repair the Project to full use.

**19.3.2** Replace the Project, at the District's sole cost and expense, with property of equal or greater value to the Project immediately prior to the time of the destruction or damage, and that replacement, once completed, shall be substituted in this Facilities Lease by appropriate endorsement; or

**19.3.3** Exercise the District's purchase option to **Exhibit D to the Facilities Lease** as indicated in the GMP provisions indicated in **Exhibit C** to this Facilities Lease.

**19.4** The District shall notify Developer of which course of action it desires to take within thirty (30) days after the occurrence of the destruction or damage. The Net Proceeds of all insurance payable with respect to the Project shall be available to the District and shall be used to discharge the District's obligations under this Section.

## **20. Access**

### **20.1 By Developer**

Developer shall have the right at all reasonable times to enter upon the Site to construct the Project pursuant to this Facilities Lease. Following the acceptance of the Project by District, Developer may enter the Project at reasonable times with advance notice and arrangement with District for purposes of making any repairs required to be made by Developer.

### **20.2 By District**

The District shall have the right to enter upon the Site at all times. District shall comply with all safety precautions and procedures required by Developer.

## **21. Assignment, Subleasing**

### **21.1 Assignment and Subleasing by the District**

Any assignment or sublease by District shall be subject to all of the following conditions:

**21.1.1** This Facilities Lease and the obligation of the District to make the payments required pursuant to the GMP provisions indicated in **Exhibit C** shall remain obligations of the District; and

**21.1.2** The District shall, within thirty (30) days after the delivery thereof, furnish or cause to be furnished to Developer a true and complete copy of any assignment or sublease.

### **21.2 Assignment by Developer**

Developer may assign its right, title and interest in this Facilities Lease, in whole or in part to one or more assignees, only after the written consent of District, which District will not unreasonably withhold. No assignment shall be effective against the District unless and until the District has consented in writing. Notwithstanding anything to the contrary contained in this Facilities Lease, no consent from the District shall be required in connection with any assignment by Developer to a lender for purposes of financing the Project as long as there are not additional costs to the District.

## **22. Termination, Default And Suspension**

### **22.1 Termination; Lease Terminable Only As Set Forth Herein**

**22.1.1** Except as otherwise expressly provided in this Facilities Lease, this Facilities Lease shall not terminate, nor shall District have any right to terminate this Facilities Lease or be entitled to the abatement of any necessary payments pursuant to the GMP provisions in **Exhibit C** or any reduction thereof. The obligations hereunder of District shall not be otherwise affected by reason of any damage to or destruction of all or any part of the Project; the taking of the Project or any portion thereof by condemnation or otherwise; the prohibition, limitation or restriction of District's use of the Project; the interference with such use by any private person or contractor; the District's acquisition of the

ownership of the Project (other than pursuant to an express provision of this Facilities Lease); any present or future law to the contrary notwithstanding. It is the intention of the Parties hereto that all necessary payments pursuant to the GMP provisions indicated in **Exhibit C** shall continue to be payable in all events, and the obligations of the District hereunder shall continue unaffected unless the requirement to pay or perform the same shall be terminated or modified pursuant to an express provision of this Facilities Lease.

**22.1.2** Nothing contained herein shall be deemed a waiver by the District of any rights that it may have to bring a separate action with respect to any Event of Default by Developer hereunder or under any other agreement to recover the costs and expenses associated with that action. The District covenants and agrees that it will remain obligated under this Facilities Lease in accordance with its terms.

**22.1.3** Following completion of the Project, the District will not take any action to terminate, rescind or avoid this Facilities Lease, notwithstanding the bankruptcy, insolvency, reorganization, composition, readjustment, liquidation, dissolution, winding-up or other proceeding affecting Developer or any assignee of Developer in any such proceeding, and notwithstanding any action with respect to this Facilities Lease which may be taken by any trustee or receiver of Developer or of any assignee of Developer in any such proceeding or by any court in any such proceeding. Following completion of the Project, except as otherwise expressly provided in this Facilities Lease, District waives all rights now or hereafter conferred by law to quit, terminate or surrender this Facilities Lease or the Project or any part thereof.

**22.1.4** District acknowledges that Developer may assign an interest in some or all of the necessary payments pursuant to the GMP provisions indicated in **Exhibit C** to a lender in order to obtain financing for the cost of constructing the Project and that the lender may rely on the foregoing covenants and provisions in connection with such financing.

## **22.2 District's Request for Assurances**

If District at any time reasonably believes Developer is or may be in default under this Contract, District may in its sole discretion notify Developer of this fact and request written assurances from Developer of performance of Work and a written plan from Developer to remedy any potential default under the terms of this Contract that the District may advise Developer of in writing. Developer shall, within ten (10) calendar days of District's request, deliver a written cure plan that meets the District's requirements in its request for assurances. Developer's failure to provide such written assurances of performance and the required written plan, within ten (10) calendar days of request, will constitute a material breach of this Contract sufficient to justify termination for cause.

## **22.3 District's Right to Terminate Developer for Cause**

### **22.3.1 Grounds for Termination**

The District, in its sole discretion, without prejudice to any other right or remedy, may terminate the Site Lease and Facilities Lease and/or terminate



Developer's right to perform the work of the Facilities Lease based upon any of the following:

**22.3.1.1** Developer refuses or fails to execute the Work or any separable part thereof; or

**22.3.1.2** Developer fails to complete said Work within the time specified or any extension thereof; or

**22.3.1.3** Developer persistently fails or refuses to perform Work or provide material of sufficient quality as to be in compliance with the Facilities Lease; or

**22.3.1.4** Prior to completion of the Project, Developer is adjudged a bankrupt, files a petition for relief as a debtor, or a petition is filed against Developer without its consent, and the petition not dismissed within sixty (60) days; or

**22.3.1.5** Prior to the completion of the Project, Developer makes a general assignment for the benefit of its creditors, or a receiver is appointed on account of its insolvency; or

**22.3.1.6** Developer persistently or repeatedly refuses and/or fails, except in cases for which extension of time is provided, to supply enough properly skilled workers or proper materials to complete the Work in the time specified; or

**22.3.1.7** Developer fails to make prompt payment to Subcontractors, or for material, or for labor; or

**22.3.1.8** Developer persistently disregards laws, or ordinances, or instructions of District as indicated in **Exhibit D**, or otherwise in violation of **Exhibit D**; or

**22.3.1.9** Developer fails to supply labor, including that of Subcontractors, that is sufficient to prosecute the Work or that can work in harmony with all other elements of labor employed or to be employed on the Work; or

**22.3.1.10** Developer or its Subcontractor(s) is/are otherwise in breach, default, or in substantial violation of any provision of this Facilities Lease, including but not limited to a lapse in licensing or registration.

## **22.3.2 Notification of Termination**

**22.3.2.1** Upon the occurrence at District's sole determination of any of the above conditions, or upon Developer's failure to perform any material covenant, condition or agreement in this Facilities Lease, District may, without prejudice to any other right or remedy, serve written notice upon Developer and its Surety of District's termination of this Facilities Lease and/or Developer's right to

perform the Work of this Facilities Lease. This notice will contain the reasons for termination.

**22.3.2.2** Unless, within fifteen (15) days after the service of the notice, any and all condition(s) shall cease, and any and all violation(s) shall cease, or arrangement satisfactory to District for the correction of the condition(s) and/or violation(s) be made, this Facilities Lease and the Site Lease shall cease and terminate; provided, however, if the failure stated in the notice cannot be corrected within fifteen (15) days after the service of notice, District may consent to an extension of time, provided Developer instituted and diligently pursued corrective action within the applicable fifteen (15)-day period and until the violation is corrected. Upon District determination, Developer shall not be entitled to receive any further payment until the entire Work is finished.

**22.3.2.3** Upon Termination, District may immediately serve written notice of tender upon Surety whereby Surety shall have the right to take over and perform this Facilities Lease only if Surety:

**22.3.2.3.1** Within three (3) days after service upon it of the notice of tender, gives District written notice of Surety's intention to take over and perform this Facilities Lease; and

**22.3.2.3.2** Commences performance of this Facilities Lease within three (3) days from date of serving of its notice to District.

**22.3.2.4** Surety shall not utilize Developer in completing the Project if the District notifies Surety of the District's objection to Developer's further participation in the completion of the Project. Surety expressly agrees that any developer which Surety proposes to fulfill Surety's obligations is subject to District's approval.

**22.3.2.5** If Surety fails to notify District or begin performance as indicated herein, District may take over the Work and execute the Work to completion by any method it may deem advisable at the expense of Developer and/or its Surety. Developer and its Surety shall be liable to District for any excess cost or other damages the District incurs thereby. Time is of the essence in this Facilities Lease. If the District takes over the Work as herein provided, District may, without liability for so doing, take possession of and utilize in completing the Work all materials, appliances, plan, and other property belonging to Developer as may be on the Site of the Work, in bonded storage, or previously paid for.

### **22.3.3 Effect of Termination**

**22.3.3.1** If District terminates the Site Lease and the Facilities Lease pursuant to this section, the Site and any improvements built upon the Site shall vest in District upon termination of the Site Lease and Facilities Lease, and District shall thereafter be required to pay

only the principal amounts then due and owing pursuant to the GMP provisions indicated in **Exhibit C**, less any damages incurred by District due to Developer's default, acts, or omissions.

**22.3.3.2** The District shall retain all rights it possesses pursuant to this Facilities Lease including, without limitation.

**22.3.3.2.1** The right to assess liquidated damages due because of any project delay; and

**22.3.3.2.2** All rights the District holds to demand performance pursuant to Developer's required performance bond.

**22.3.3.3** Developer shall, only if ordered to do so by the District, immediately remove from the Site all or any materials and personal property belonging to Developer that have not been incorporated in the construction of the Work, or which are not in place in the Work. The District retains the right, but not the obligation, to keep and use any materials and personal property belonging to Developer that have not been incorporated in the construction of the Work, or which are not in place in the Work. Developer and its Surety shall be liable upon the performance bond for all damages caused the District by reason of Developer's failure to complete the Work under this Facilities Lease.

**22.3.3.4** In the event that the District shall perform any portion of, or the whole of the Work, pursuant to the provisions of the General Conditions, the District shall not be liable nor account to Developer in any way for the time within which, or the manner in which, the Work is performed by the District or for any changes the District may make in the Work or for the money expended by the District in satisfying claims and/or suits and/or other obligations in connection with the Work.

**22.3.3.5** In the event termination for cause is determined to have not been for cause, the termination shall be deemed to have been a termination for convenience effective as of the same date as the purported termination for cause.

**22.3.3.6** In the event that the Site Lease and Facilities Lease are terminated for any reason, no allowances or compensation will be granted for the loss of any anticipated profit by Developer or any impact or impairment of Developer's bonding capacity.

**22.3.3.7** If the expense to the District to finish the Work exceeds the unpaid Guaranteed Maximum Price, Developer and Surety shall pay difference to District within twenty-one (21) days of District's request. District may apply any amounts otherwise due to Developer to this difference.

**22.3.3.8** The District shall have the right (but shall have no obligation) to assume and/or assign to a replacement contractor or

construction manager, or other third party who is qualified and has sufficient resources to complete the Work, the rights of Developer under its subcontracts with any or all Subcontractors. In the event of an assumption or assignment by the District, no Subcontractor shall have any claim against the District or third party for Work performed by Subcontractor or other matters arising prior to termination of the Facilities Lease. The District or any third party, as the case may be, shall be liable only for obligations to the Subcontractor arising after assumption or assignment. Should the District so elect, Developer shall execute and deliver all documents and take all steps, including the legal assignment of its contractual rights, as the District may require, for the purpose of fully vesting in the District the rights and benefits of its Subcontractors under Subcontracts or other obligations or commitments. Developer must include this assignment provision in all of its Facilities Leases with its Subcontractors.

**22.3.3.9** All payments due Developer hereunder shall be subject to a right of offset by the District for expenses, damages, losses, costs, claims, or reimbursements suffered by, or due to, the District as a result of any default, acts, or omissions of Developer.

**22.3.3.10** The foregoing provisions are in addition to and not in limitation of any other rights or remedies available to District.

## **22.4 Termination of Developer for Convenience**

**22.4.1** District in its sole discretion may terminate the Facilities Lease in whole or in part upon three (3) days written notice to Developer.

**22.4.2** Upon notice, Developer shall:

**22.4.2.1** Cease operations as directed by the District in the notice;

**22.4.2.2** Take necessary actions for the protection and preservation of the Work as soon as possible; and

**22.4.2.3** Terminate all existing subcontracts and purchase orders and enter into no further subcontracts and purchase orders.

**22.4.3** Within 30 days of the notice, Developer shall submit to the District a payment application for the actual cost for labor, materials, and services performed, including all Developer's and Subcontractor(s)' mobilization and/or demobilization costs, that is unpaid. Developer shall have no claims against the District except for the actual cost for labor, materials, and services performed that adequately documented through timesheets, invoices, receipts, or otherwise. District shall pay all undisputed invoice(s) for work performed until the notice of termination.

**22.4.4** Under a termination for convenience, the District retains the right to all the options available to the District if there is a termination for cause.

## **22.5 Developer Remedies Upon District Default**

## **22.5.1 Events of Default by District Defined**

The following shall be "Events of Default" of the District under this Facilities Lease. The terms "Event of Default" and "Default," whenever they are used as to the District in the Site Lease or this Facilities Lease, shall only mean one or more of the following events:

**22.5.1.1** Failure by the District to pay payments required pursuant to the GMP provisions in **Exhibit C**, and the continuation of this failure for a period of forty-five (45) days.

**22.5.1.2** Failure by the District to perform any material covenant, condition or agreement in this Facilities Lease and that failure continues for a period of forty-five (45) days after Developer provides District with written notice specifying that failure and requesting that the failure be remedied; provided, however, if the failure stated in the notice cannot be corrected within the applicable period, Developer shall not withhold its consent to an extension of time if corrective action is instituted by the District within the applicable period and diligently pursued until the default is corrected.

## **22.5.2 Remedies on District's Default**

If there has been an Event of Default on the District's part, Developer may exercise any and all remedies granted pursuant to this Facilities Lease; provided, however, there shall be no right under any circumstances to accelerate any of the payments required pursuant to the GMP provisions in **Exhibit C** or otherwise declare those payments not then past due to be immediately due and payable.

**22.5.2.1** Developer may rescind its leaseback of the Project to the District under this Facilities Lease and re-rent the Project and Site to another lessee for the remaining Term for no less than the fair market value for leasing the Project and Site, which shall be:

**22.5.2.1.1** An amount determined by a mutually-agreed upon appraiser; or

**22.5.2.1.2** If an appraiser cannot be agreed to, an amount equal to the mean between a District appraisal and a Developer appraisal for the Project and Site, both prepared by MAI-certified appraisers.

**22.5.2.2** District's obligation to make the payments required pursuant to the GMP provisions indicated in **Exhibit C** shall be:

**22.5.2.2.1** Increased by the amount of costs, expenses, and damages incurred by Developer in re-renting the Project and Site; and

**22.5.2.2.2** Decreased by the amount of rent Developer receives in re-letting the Project and Site.

**22.5.2.3** District agrees that the terms of this Facilities Lease constitute full and sufficient notice of the right of Developer to re-rent the Project and Site in the Event of Default without effecting a surrender of this Facilities Lease, and further agrees that no acts of Developer in re-renting as permitted herein shall constitute a surrender or termination of this Facilities Lease, but that, on the contrary, in the event of an Event of Default by the District the right to re-rent the Project and Site shall vest in Developer as indicated herein.

### **22.5.3 District's Continuing Obligation**

Unless there has been damage, destruction, a Taking, or Developer has acted, failed to act, or is in default as indicated above providing District with the right to terminate for cause, the District shall continue to remain liable for the payments required pursuant to the GMP provisions in **Exhibit C** and those amounts shall be payable to Developer at the time and in the manner therein provided.

### **22.5.4 No Remedy Exclusive**

No remedy herein conferred upon or reserved to Developer is intended to be exclusive and every such remedy shall be cumulative and shall be in addition to every other remedy given under this Facilities Lease or now or hereafter existing at law or in equity. No delay or omission to exercise any right or power accruing upon any Default shall impair any such right or power or shall be construed to be a waiver thereof, but any such right and power may be exercised from time to time and as often as may be deemed expedient. In order to entitle Developer to exercise any remedy reserved to it in this article, it shall not be necessary to give any notice, other than such notice as may be required in this Article or by law.

## **22.6 Emergency Termination Pursuant to Public Contracts Act of 1949**

**22.6.1** This Facilities Lease is subject to termination as provided by sections 4410 and 4411 of the Government Code of the State of California, being a portion of the Emergency Termination of Public Contracts Act of 1949.

**22.6.1.1** Section 4410 of the Government Code states:

In the event a national emergency occurs, and public work, being performed by contract, is stopped, directly or indirectly, because of the freezing or diversion of materials, equipment or labor, as the result of an order or a proclamation of the President of the United States, or of an order of any federal authority, and the circumstances or conditions are such that it is impracticable within a reasonable time to proceed with a substantial portion of the work, then the public agency and the contractor may, by written agreement, terminate said contract.

**22.6.1.2** Section 4411 of the Government Code states:

Such an agreement shall include the terms and conditions of the termination of the contract and provision for the payment of compensation or money, if any, which either party shall pay to the other or any other person, under the facts and circumstances in the case.

**22.6.2** Compensation to Developer shall be determined at the sole discretion of District on the basis of the reasonable value of the Work done, including preparatory work. As an exception to the foregoing and at the District's discretion, in the case of any fully completed separate item or portion of the Work for which there is a separate previously submitted unit price or item on the accepted schedule of values, that price may control. The District, at its sole discretion, may adopt the Schedule of Values Price as the value of the work done or any portion thereof.

## **22.7 Suspension of Work**

**22.7.1** District in its sole discretion may suspend, delay or interrupt the Work in whole or in part for such period of time as the District may determine upon three (3) days written notice to Developer.

**22.7.1.1** An adjustment may be made for changes in the cost of performance of the Work caused by any suspension, delay or interruption. No adjustment shall be made to the extent:

**22.7.1.1.1** That performance is, was or would have been so suspended, delayed or interrupted by another cause for which Developer is responsible; or

**22.7.1.1.2** That an equitable adjustment is made or denied under another provision of the Site Lease or the Facilities Lease; or

**22.7.1.1.3** That the suspension of Work was the direct or indirect result of Developer's failure to perform any of its obligations hereunder.

**22.7.1.1.4** The delay could not have been avoided or mitigated by Developer's reasonable diligence.

**22.7.1.2** Any adjustments in cost of performance may have a fixed or percentage fee as provided in the section on Format for Proposed Change Order in **Exhibit D**. This amount shall be full compensation for all Developer's and its Subcontractor(s)' changes in the cost of performance of the Facilities Lease caused by any such suspension, delay or interruption.

## **23. Limitation of District Liability**

District's financial obligations under this Contract shall be limited to the payment of the compensation provided in this Contract. Notwithstanding any other provision of this Contract, in no event shall District be liable, regardless of whether any claim is based on contract or tort, for any special, consequential, indirect or incidental damages, including, but not limited

to, lost profits or revenue, lost bonding capacity, arising out of or in connection with this Contract for the services performed in connection with this Contract.

## **24. Notices**

All notices, certificates or other communications hereunder shall be sufficiently given and shall be deemed to have been received five (5) days after deposit in the United States mail in registered or certified form with postage fully prepaid or one (1) business day after deposit with an overnight delivery service with proof of actual delivery:

### **If to District:**

La Mesa-Spring Valley Schools  
4750 Date Avenue  
La Mesa, CA 91942  
Attn: Christina Becker

### **If to Developer:**

[Developer]  
[Address]  
Attn: [Name, Title]

### **With a copy to:**

Dannis Woliver Kelley  
2087 Addison Street, 2nd Floor  
Berkeley, CA 94704  
Attn: Stephen L. Cali

Developer and District, by notice given hereunder, may designate different addresses to which subsequent notices, certificates or other communications will be sent.

## **25. Binding Effect**

This Facilities Lease shall inure to the benefit of and shall be binding upon Developer and District and their respective successors, transferees and assigns.

## **26. No Additional Waiver Implied by One Waiver**

In the event any agreement contained in this Facilities Lease should be breached by either party and thereafter waived by the other party, such waiver shall be limited to the particular breach so waived and shall not be deemed to waive any other breach hereunder.

## **27. Severability**

In the event any provision of this Facilities Lease shall be held invalid or unenforceable by any court of competent jurisdiction, that holding shall not invalidate or render unenforceable any other provision hereof, unless elimination of the invalid provision materially alters the rights and obligations embodied in this Facilities Lease or the Site Lease.

## **28. Amendments, Changes and Modifications**

Except as to the termination rights of both Parties as indicated herein, this Facilities Lease may not be amended, changed, modified, altered or terminated without the written agreement of both Parties hereto.



**29. Net-Net-Net Lease**

This Facilities Lease shall be deemed and construed to be a "net-net-net lease" and the District hereby agrees that all payments it makes pursuant to the GMP provisions in **Exhibit C** shall be an absolute net return to Developer, free and clear of any expenses, charges or set-offs.

**30. Execution in Counterparts**

This Facilities Lease may be executed in several counterparts, each of which shall be an original and all of which shall constitute one and the same instrument.

**31. Developer and District Representatives**

Whenever under the provisions of this Facilities Lease the approval of Developer or the District is required, or Developer or the District is required to take some action at the request of the other, the approval or request shall be given for Developer by Developer's Representative and for the District by the District's Representative, and any party hereto shall be authorized to rely upon any such approval or request.

**32. Applicable Law**

This Facilities Lease shall be governed by and construed in accordance with the laws of the State of California, and venued in the County within which the Site is located.

**33. Attorney's Fees**

If either party brings an action or proceeding involving the Property or to enforce the terms of this Facilities Lease or to declare rights hereunder, each party shall bear the cost of its own attorneys' fees.

**34. Captions**

The captions or headings in this Facilities Lease are for convenience only and in no way define, limit or describe the scope or intent of any provisions or sections of this Facilities Lease.

**35. Prior Agreements**

This Facilities Lease and the corresponding Site Lease collectively contain all of the agreements of the Parties hereto with respect to any matter covered or mentioned in this Facilities Lease and no prior agreements or understanding pertaining to any matter shall be effective for any purpose.

**36. Further Assurances**

Parties shall promptly execute and deliver all documents and instruments reasonably requested to give effect to the provisions of this Facilities Lease.

**37. Recitals and Exhibits Incorporated**

The Recitals set forth at the beginning of this Facilities Lease and the attached Exhibits are hereby incorporated into its terms and provisions by this reference.

### **38. Time of the Essence**

Time is of the essence with respect to each of the terms, covenants, and conditions of this Facilities Lease.

### **39. Force Majeure**

A party shall be excused from the performance of any obligation imposed in this Facilities Lease and the exhibits hereto for any period and to the extent that a party is prevented from performing that obligation, in whole or in part, as a result of delays caused by the other party or third parties, a governmental agency or entity, an act of God, war, terrorism, civil disturbance, forces of nature, fire, flood, earthquake, strikes, or lockouts, and that non-performance will not be a default hereunder or a grounds for termination of this Facilities Lease.

### **40. Interpretation**

None of the Parties hereto, nor their respective counsel, shall be deemed the drafters of this Facilities Lease for purposes of construing the provisions thereof. The language in all parts of this Facilities Lease shall in all cases be construed according to its fair meaning, not strictly for or against any of the Parties hereto.

### **41. Computation of Time/Adverse Weather**

41.1 The Contractor will only be allowed a time extension for Adverse Weather conditions if requested by Contractor in compliance with the time extension request procedures and only if all of the following conditions are met:

41.1.1 The weather conditions constitute Adverse Weather, as defined herein;

Adverse Weather: Shall be only weather that satisfies all of the following conditions: (1) unusually severe precipitation, sleet, snow, hail, or extreme temperature conditions in excess of the norm for the location and time of year it occurred based on the closest weather station data averaged over the past five years, (2) that is unanticipated and would cause unsafe work conditions and/or is unsuitable for scheduled work that should not be performed during inclement weather (i.e., exterior finishes), and (3) at the Project.

41.1.2 Contractor can verify that the Adverse Weather caused delays in excess of five (5) hours of the indicated labor required to complete the scheduled tasks of Work on the day affected by the Adverse Weather;

41.1.3 The Contractor's crew is dismissed as a result of the Adverse Weather;

41.1.4 Said delay adversely affects the critical path in the Construction Schedule; and

41.1.5 Exceeds      days of delay for the project.

41.2 If the aforementioned conditions are met, a non-compensable day-for-day extension will only be allowed for those days in excess of those indicated herein.

41.3 The Contractor shall work seven (7) days per week, if necessary, irrespective of inclement weather, to maintain access and the Construction Schedule, and to protect the Work under construction from the effects of Adverse Weather, all at no further cost to the District.

41.4 The Contract Time has been determined with consideration given to the average climate weather conditions prevailing in the County in which the Project is located.

[SIGNATURES ON NEXT PAGE]

**IN WITNESS WHEREOF**, the Parties have caused this Facilities Lease to be executed by their respective officers who are duly authorized, as of the Effective Date.

**ACCEPTED AND AGREED** on the date indicated below:

Dated: \_\_\_\_\_, 20\_\_

Dated: \_\_\_\_\_, 20\_\_

La Mesa-Spring Valley Schools

[Developer]

By: \_\_\_\_\_

By: \_\_\_\_\_

Name: \_\_\_\_\_

Name: \_\_\_\_\_

Title: \_\_\_\_\_

Title: \_\_\_\_\_

**EXHIBIT A**

**LEGAL DESCRIPTION OF SITE**

**Attached is the Legal Description for:**

Avondale Elementary Site Improvements Project  
8401 Stansbury St.  
Spring Valley, CA 91977  
APN: [577-440-01-00](#).

THE LAND REFERRED TO HEREIN BELOW IS SITUATED IN THE UNINCORPORATED AREA OF COUNTY OF SAN DIEGO, COUNTY OF SAN DIEGO, STATE OF CALIFORNIA, AND IS DESCRIBED AS FOLLOWS:


LOT 113 OF SPRING VALLEY HOMES UNIT NO. 1, IN THE COUNTY OF SAN DIEGO, STATE OF CALIFORNIA, ACCORDING TO [MAP THEREOF NO. 4097](#) FILED IN THE OFFICE OF THE RECORDER OF SAID SAN DIEGO COUNTY, FEBRUARY 25, 1959.

[APN: 577-440-01-00](#)

## **EXHIBIT B**

### **DESCRIPTION OF PROJECT**

**Attached is a map or diagram of the Site that is subject to this Facilities Lease and upon which Developer will construct the Project.**

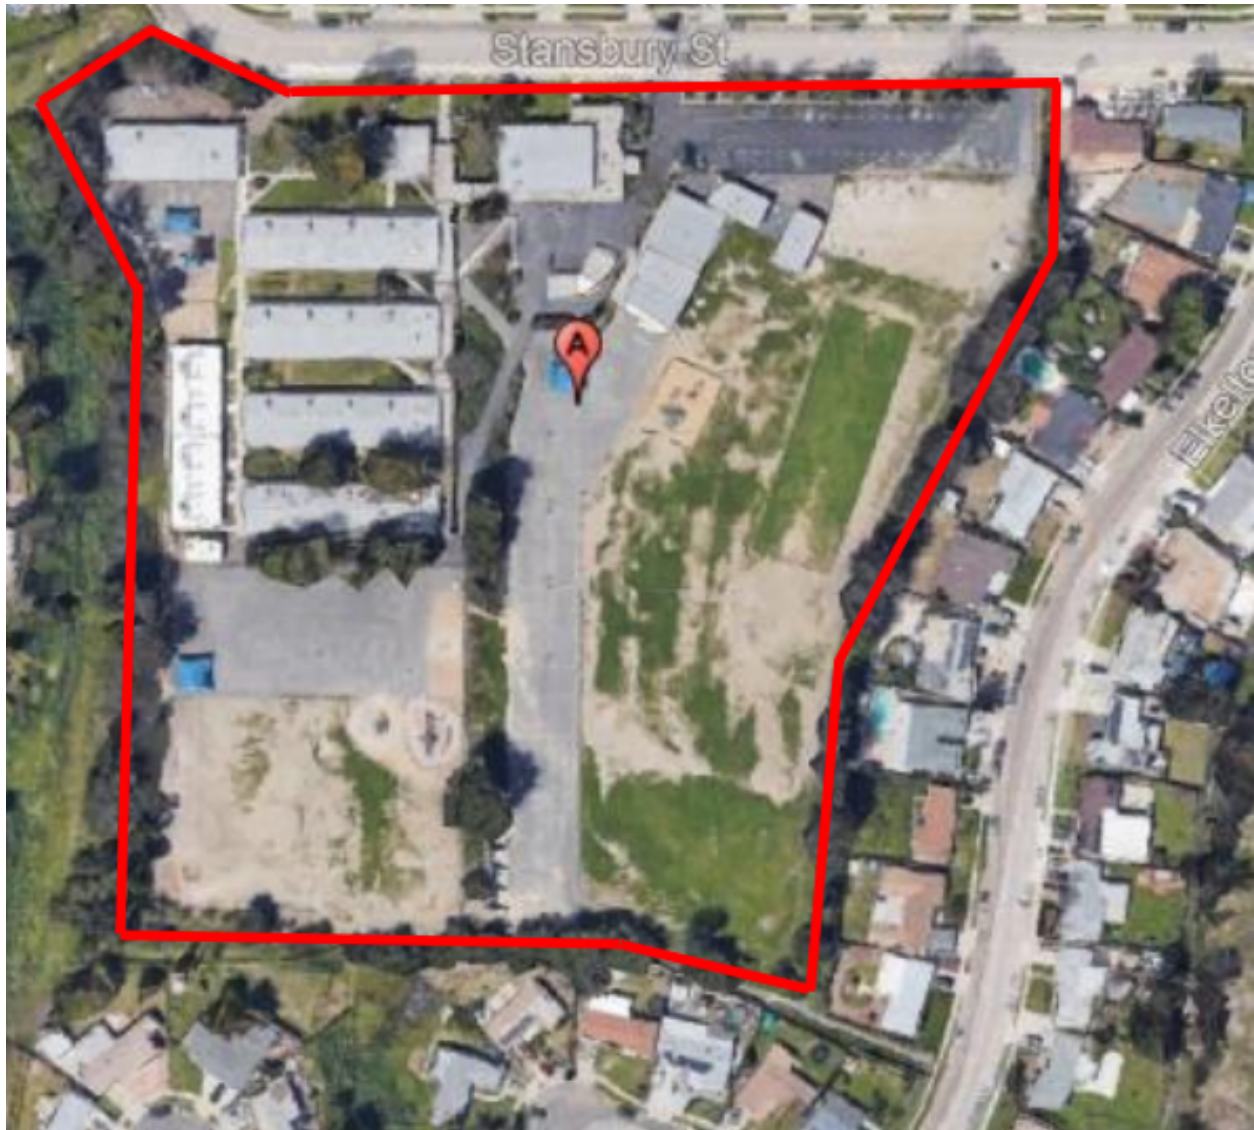

**EXHIBIT C**

**GUARANTEED MAXIMUM PRICE AND  
OTHER PROJECT COST, FUNDING, AND PAYMENT PROVISIONS**

Attached are the terms and provisions related to Site Lease payments, the Facilities Lease, the Guaranteed Maximum Price and other related cost, funding, and payment provisions.

## **EXHIBIT C**

### **GUARANTEED MAXIMUM PRICE AND OTHER PROJECT COST, FUNDING, AND PAYMENT PROVISIONS**

#### **1. Site Lease Payments**

As indicated in the Site Lease, Developer shall pay One Dollar (\$1.00) to the District as consideration for the Site Lease.

#### **2. Guaranteed Maximum Price**

Pursuant to the Facilities Lease, Developer will cause the Project to be constructed for an amount to be determined after preconstruction services are completed ("Guaranteed Maximum Price"). The Guaranteed Maximum Price shall include the preconstruction fees and costs.

##### **2.1 Cost of the Work**

The term Cost of the Work shall mean the costs necessarily incurred in the proper performance of the Work contemplated by the Contract Documents. Such costs shall be at rates no higher than the standard paid at the place of the Project except with the prior consent of the District. The Cost of the Work shall include only the items set forth in this Section 2 and approved by the District.

##### **2.1.1 General Conditions**

The General Conditions as set forth in **Attachment 1** hereto shall be included in a progress billing as incurred. Said rates shall include all costs for labor, equipment and materials for the items identified therein which are necessary for the proper management of the Project, and shall include all costs paid or incurred by Developer for insurance, permits, taxes, and all contributions, assessments and benefits, holidays, vacations, retirement benefits, incentives to the extent contemplated in **Attachment 1**, whether required by law or collective bargaining agreements or otherwise paid or provided by Developer to its employees. The District reserves the right to request changes to the personnel, equipment, or facilities provided as General Conditions as may be necessary or appropriate for the proper management of the Project, in which case, the District shall be entitled to a reduction in the cost of General Conditions based on the rates set forth in **Attachment 1**.

##### **2.1.2 Subcontract Costs**

Payments made by the Developer to Subcontractors (inclusive of the Subcontractor's bonding, if required, and insurance costs, which shall be included in the subcontract amount), which payments shall be made in accordance with the requirements of the Contract Documents.



### **2.1.3 Developer-Performed Work**

Costs incurred by Developer for self-performed work at the direction of District or with the District's prior approval, as follows:

**2.1.3.1** Actual costs to Developer of wages of construction workers, excluding all salaried and/or administrative personnel, directly employed by Developer to perform the construction of the Work at the site.

**2.1.3.2** Wages or salaries and customary benefits, such as sick leave, medical and health benefits, holidays, vacations, incentive programs, and pension plans of Developer's field supervisory, safety and administrative personnel when stationed at the site or stationed at Developer's principal office, only for that portion of their time required for the Work.

**2.1.3.3** Wages and salaries and customary benefits, such as sick leave, medical and health benefits, holidays, vacations, incentive programs and pension plans of Developer's supervisory or administrative personnel engaged at factories, workshops or on the road, in expediting the production or transportation of materials or equipment required for the Work, but only for that portion of their time required for the Work.

**2.1.3.4** Costs paid or incurred by Developer for taxes, insurance, contributions, assessments required by law or collective bargaining agreements and for personnel not covered by such agreements, and for customary benefits such as sick leave, medical and health benefits, holidays, vacations and pensions, provided such costs are based on wages and salaries included in the Cost of the Work under Subparagraphs 2.1.3.1 through 2.1.3.3.

**2.1.3.5** Costs, including transportation and storage, of materials and equipment incorporated in the completed construction, including costs of materials in excess of those actually installed to allow for reasonable waste and spoilage. Unused excess materials, if any, shall become the District's property at the completion of the Work or, at the District's option, shall be sold by Developer. Any amounts realized from such sales shall be credited to the District as a deduction from the Cost of the Work.

**2.1.3.6** Costs, including transportation and storage, installation, maintenance, dismantling and removal of materials, supplies, machinery and equipment not customarily owned by construction workers, that are provided by Developer at the site and fully consumed in the performance of the Work; and cost (less salvage value) of such items if not fully consumed, whether sold to others or retained by Developer. Cost for items previously used by Developer shall mean fair market value.

**2.1.3.7** Rental charges for temporary facilities, machinery, equipment, vehicles and vehicle expenses, and hand tools not customarily owned by construction workers that are provided by Developer at the site, whether rented from Developer or others, and the costs of transportation, installation, minor repairs and replacements, dismantling and removal thereof and costs of Developer's Project field office, overhead and general expenses including office supplies, parking, office equipment, and software. Rates and quantities of equipment rented shall be subject to the District's prior approval.

**2.1.3.8** Costs of removal of debris from the site, daily clean-up costs and dumpster charges not otherwise included in the cost of the subcontracts which exceeds the clean-up provided under the General Conditions.

**2.1.3.9** Costs of that portion of the reasonable travel, parking and subsistence expenses of Developer's personnel incurred while traveling and discharging duties connected with the Work.

**2.1.3.10** Costs of materials and equipment suitably stored off the site at a mutually acceptable location, if approved in advance by the District.

#### **2.1.4 Allowances**

Because it is impossible at the time of execution of the Facilities Lease to determine the exact cost of performing certain tasks, the Cost of the Work shall include the following Allowances for the Tasks/Work as noted here:

<b>Task/Work</b>	<b>Allowance Amount</b>
TBD	
Total Allowance Amount	

The Allowance Value for an Allowance Item includes the direct cost of labor, materials, equipment, transportation, taxes and insurance associated with the applicable Allowance Item. All other costs, including design fees, Developer's overall project management and general conditions costs, overhead and fee, are deemed to be included in the original Guaranteed Maximum Price, and are not subject to adjustment regardless of the actual amount of the Allowance Item.

The District shall have sole discretion to authorize all expenditures from the Allowances. The District shall process expenditures from the Allowances in the form of an Allowance Expenditure Directive ("AED"). The Allowances are included in the Guaranteed Maximum Price. Any unused Allowance or unused

portion thereof shall be deducted from the Cost of the Work pursuant to **Exhibit D** to this Facilities Lease to the benefit of the District.

## **2.1.5 Miscellaneous Costs**

**2.1.5.1** Where not included in the General Conditions, and with the prior approval of District, costs of document reproductions (photocopying and blueprinting expenses), long distance telephone call charges, postage, overnight and parcel delivery charges, telephone costs including cellular telephone charges, facsimile or other communication service at the Project site, job photos and progress schedules, and reasonable petty cash expenses of the site office. Developer shall consult with District to determine whether District has any vendor relationships that could reduce the cost of these items and use such vendors whenever possible.

**2.1.5.2** Sales, use, gross receipts, local business and similar taxes imposed by a governmental authority that are related to the Work.

**2.1.5.3** Fees and assessments for permits, plan checks, licenses and inspections for which Developer is required by the Contract Documents to pay including, but not limited to, permanent utility connection charges, street use permit, street use rental, OSHA permit and sidewalk use permit and fees.

**2.1.5.4** Fees of laboratories for tests required by the Contract Documents.

**2.1.5.5** Deposits lost for causes other than Developer's or its subcontractors' negligence or failure to fulfill a specific responsibility to the District as set forth in the Contract Documents.

**2.1.5.6** Expenses incurred in accordance with Developer's standard personnel policy for relocation and temporary living allowances of personnel required for the Work if approved in advance by District.

**2.1.5.7** Where requested by District, costs or expenses incurred by Developer in performing design services for the design-build systems.

**2.1.5.8** Other costs incurred in the performance of the Work if, and to the extent, approved in advance by District.

**2.1.5.9** Costs due to emergencies incurred in taking action to prevent threatened damage, injury or loss in case of an emergency affecting the safety of persons and/or property.

**2.1.5.10** Provided all other eligible costs have been deducted from the contingency and as part of the calculation of amounts due Developer for Final Payment, costs of repairing and correcting damaged or non-conforming Work executed by Developer, Subcontractors or suppliers, providing that such damage or non-conforming Work was not caused by

negligence or failure to fulfill a specific responsibility of Developer and only to the extent that the cost of repair or correction is not recovered by Developer from insurance, sureties, Subcontractors or suppliers.

#### **2.1.6 Excluded Costs**

The following items are considered general overhead items and shall not be billed to the District:

**2.1.6.1** Salaries and other compensation of Developer's personnel stationed at Developer's principal office or offices other than the Project Field Office, except as specifically provided in Subparagraphs 2.1.3.2. and 2.1.3.4.

**2.1.6.2** Expenses of Developer's principal office and offices other than the Project Field Office.

**2.1.6.3** Overhead and general expenses, except as may be expressly included in this Section 2.

**2.1.6.4** Developer's capital expenses, including interest on Developer's capital employed for the Work.

**2.1.6.5** Costs that would cause the Guaranteed Maximum Price (as adjusted by Change Order) to be exceeded.

#### **2.1.7 Developer's Fee**

           percent (       %) of the Cost of the Work as described in Sections 2.1.1, 2.1.2, 2.1.3, 2.1.4 and 2.1.5.

#### **2.1.8 Bonds and Insurance**

For insurance and bonds required under this Facilities Lease (exclusive of those required by Subcontractors, which costs are included in the subcontract amounts), that portion of insurance and bond premiums which are directly attributable to this Contract, which shall be calculated at a rate of Two Point Zero Five percent (       %) of the Cost of the Work for insurance and        percent (       %) of the Cost of the Work for payment and performance bonds.

#### **2.1.9 Owner Contingency**

**2.1.9.1** The Guaranteed Maximum Price includes a Contingency of Five percent (5%) of the Cost of the Work as described in Section 2.1.1, 2.1.2, and 2.1.3 for potential additional construction costs for unforeseen conditions and Architect originated errors & omissions that occur.

**2.1.9.2** The Contingency is not intended for such things as scope changes.

**2.1.9.3** The Contingency shall not be used without the agreement of the District.

**2.1.9.4** The unused portion of the Contingency shall be considered as cost savings and retained by the District at the end of the Project.

#### **2.1.10 Developer Contingency**

**2.1.10.1** The Guaranteed Maximum Price includes a Contingency of \_\_\_\_\_ percent (\_\_\_\_%) of the Cost of the Work as described in Section 2.1.1, 2.1.2, and 2.1.3 for scope gaps and contractor errors.

**2.1.10.2** The Contingency shall not be used without the agreement of the District.

**2.1.10.3** The unused portion of the Contingency shall be considered as cost savings and retained by the District at the end of the Project.

**2.2** The Guaranteed Maximum Price will consist of the amounts to be identified in **Attachment 2** to this **Exhibit C**. Except as indicated herein for modifications to the Project approved by the District, Developer will not seek additional compensation from District in excess of Guaranteed Maximum Price. District shall pay the Guaranteed Maximum Price to Developer in the form of Tenant Improvement Payments and Lease Payments as indicated herein.

#### **2.3 Total Payment**

In no event shall the cumulative total of the Tenant Improvement Payments and the Loan Amount for the Lease Payments ever exceed the Guaranteed Maximum Price to be defined, as may be modified pursuant to **Exhibit D** to the Facilities Lease.

#### **2.4 Changes to Guaranteed Maximum Price**

**2.4.1** The Parties acknowledge that the Guaranteed Maximum Price is based on the Construction Documents, including the plans and specifications, as identified in **Exhibit D** to the Facilities Lease.

**2.4.2** As indicated in the Facilities Lease, the Parties may add to or remove from the project specific scopes of work. Based on these change(s), the Parties may agree to a reduction or increase in the Guaranteed Maximum Price. If a cost impact of a change is agreed to by the Parties, it shall be paid upon the payment request from Developer for the work that is the subject of the change in accordance with the provisions of **Exhibit D**. The amount of any change to the Guaranteed Maximum Price shall be calculated in accordance with the provisions of **Exhibit D** to this Facilities Lease.

**2.4.3** The Parties agree to reduce the Guaranteed Maximum Price for the unused portion of Allowances and/or Contingency, if any.

#### **2.4.4 Cost Savings**

Developer shall work cooperatively with Architect, Construction Manager, subcontractors and District, in good faith, to identify appropriate opportunities to reduce the Project costs and promote cost savings. Any identified cost savings from the Guaranteed Maximum Price shall be identified by Developer, and approved in writing by the District. In the event Developer realizes a savings on any aspect of the Project, such savings shall be added to the Contingency and expended consistent with the Contingency. In addition, any portion of Allowance remaining after completion of the Project shall be added to the Contingency. If any cost savings require revisions to the Construction Documents, Developer shall work with the District and Architect with respect to revising the Construction Documents and, if necessary, obtaining the approval of DSA with respect to those revisions. Developer shall be entitled to an adjustment of Contract Time for delay in completion caused by any cost savings adopted by District pursuant to **Exhibit D**, if requested in writing before the approval of the cost savings.

**2.4.5** If the District exercises its Purchase Option pursuant to this **Exhibit C**, any reduction in the Guaranteed Maximum Price resulting from that exercise of the Purchase Option, if any, shall be retained in full by the District and shall not be shared with Developer.

### **3. Tenant Improvement Payments**

Prior to the District's taking delivery or occupancy of the Project, the District shall pay to Developer an amount equal to the Guaranteed Maximum Price as modified pursuant to the terms of the Facilities Lease, including **Exhibit C** and **Exhibit D**, less the Loan Amount for the Lease Payments ("Tenant Improvement Payments"). The District shall withhold an amount equal to one-third (1/3) of the Loan Amount as indicated in **Attachment 3** to **Exhibit C** from the last three (3) payments to Developer for its Work on the Project. Otherwise, the Tenant Improvement Payments will be processed based on the amount of Work performed according to Developer's Schedule of Values (**Exhibit G** to the Facilities Lease) and pursuant to the provisions in **Exhibit D** to the Facilities Lease, including withholding for or escrow of retention of five percent (5%) of the Guaranteed Maximum Price. The withholding for the Loan Amount shall be separate from and in addition to withholding for or escrow of retention.

### **4. Lease Payments**

Upon execution of the Memorandum of Commencement Date, the form of which is attached to the Facilities Lease as **Exhibit E**, the District shall commence making lease payments to Developer in accordance with the Schedule attached hereto as **Attachment 3**.

**4.1** The Lease Payments shall be consideration for the District's rental, use, and occupancy of the Project and the Project Site and shall be made in monthly installments as indicated in the Schedule of Lease Payments attached hereto as **Attachment 3** for the duration of the lease term of one (1) year, with the first Lease Payment due ninety (90) days after execution of the Memorandum of Commencement Date.

**4.2** The District represents that the annual Lease Payment obligation does not surpass the District's annual budget and will not require the District to increase or impose additional taxes or obligations on the public that did not exist prior to the execution of the Facilities Lease.

**4.3 Fair Rental Value**

District and Developer have agreed and determined that the total Lease Payments constitute adequate consideration for the Facilities Lease and are reasonably equivalent to the fair rental value of the Project. In making such determination, consideration has been given to the obligations of the Parties under the Facilities Lease and Site Lease, the uses and purposes which may be served by the Project and the benefits therefrom which will accrue to the District and the general public.

**4.4 Each Lease Payment Constitutes a Current Expense of the District**

**4.4.1** The District and Developer understand and intend that the obligation of the District to pay Lease Payments and other payments hereunder constitutes a current expense of the District and shall not in any way be construed to be a debt of the District in contravention of any applicable constitutional or statutory limitation or requirement concerning the creation of indebtedness by the District, nor shall anything contained herein constitute a pledge of the general tax revenues, funds or moneys of the District.

**4.4.2** Lease Payments due hereunder shall be payable only from current funds which are budgeted and appropriated or otherwise made legally available for this purpose. This Facilities Lease shall not create an immediate indebtedness for any aggregate payments that may become due hereunder.

**4.4.3** The District covenants to take all necessary actions to include the Lease Payments in each of its final approved annual budgets.

**4.4.4** The District further covenants to make all necessary appropriations (including any supplemental appropriations) from any source of legally available funds of the District for the actual amount of Lease Payments that come due and payable during the period covered by each such budget. Developer acknowledges that the District has not pledged the full faith and credit of the District, State of California or any state agency or state department to the payment of Lease Payments or any other payments due hereunder. The covenants on the part of District contained in this Facilities Lease constitute duties imposed by law and it shall be the duty of each and every public official of the District to take such action and do such things as are required by law in the performance of the official duty of such officials to enable the District to carry out and perform the covenants and agreements in this Facilities Lease agreed to be carried out and performed by the District.

**4.4.5** Developer cannot, under any circumstances, accelerate the District's payments under the Facilities Lease.

## **5. District's Purchase Option**

**5.1** If the District is not then in uncured Default hereunder, the District shall have the option to purchase not less than all of the Project in its "as-is, where-is" condition and terminate this Facilities Lease and Site Lease by paying the balance of the "Loan Amount" identified in **Attachment 3**, which is exclusive of interest that would have otherwise been owed, as of the date the option is exercised ("Option Price"). Said payment shall be made on or before the date on which the District's lease payment would otherwise be due for that month ("Option Date").

**5.2** District shall provide to Developer a written notice no less than ten (10) days prior to the Option Date. The notice will include that District is exercising its option to purchase the Project as set forth above on the Option Date. If the District exercises this option, the District shall pay directly to Developer the Option Price on or prior to the Option Date and Developer shall at that time deliver to District an executed Termination Agreement and Quitclaim Deed in recordable form to terminate this Facilities Lease and the Site Lease. District may record all such documents at District's cost and expense.

**5.3** Under no circumstances can the first Option Date be on or before ninety (90) days after Developer completes the Project and the District accepts the Project.

[REMAINDER OF PAGE INTENTIONALLY BLANK; ATTACHMENTS FOLLOW]



**ATTACHMENT 1**  
**GENERAL CONDITIONS COSTS**

To be attached.

**ATTACHMENT 2**  
**GUARANTEED MAXIMUM PRICE**

To be attached.

**ATTACHMENT 3**  
**SCHEDULE OF LEASE PAYMENTS**

**Amortization Schedule**

Loan Amount:           \$  
Interest:               \_\_\_% Annual  
Term in Months        12.00  
Payment Frequency    Monthly

	<b><u>Payment</u></b>	<b><u>Monthly Payment</u></b>	<b><u>Principal Payment</u></b>	<b><u>Interest Payment</u></b>	<b><u>Balance</u></b>
1					
2					
3					
4					
5					
6					
7					
8					
9					
10					
11					
12					
<b>Totals</b>					

**EXHIBIT D**

**GENERAL CONSTRUCTION PROVISIONS**

Attached are the general construction terms and conditions for the Project.

**EXHIBIT D**

**GENERAL CONSTRUCTION PROVISIONS  
FOR THE FOLLOWING PROJECT:**

**AVONDALE ELEMENTARY SITE IMPROVEMENTS  
PROJECT**

**BY AND BETWEEN**

**LA MESA-SPRING VALLEY SCHOOLS**

**AND**

\_\_\_\_\_

Dated as of \_\_\_\_\_

## TABLE OF CONTENTS

	<u>Page</u>
1. CONTRACT TERMS AND DEFINITIONS .....	1
2. [RESERVED].....	10
3. ARCHITECT .....	10
4. CONSTRUCTION MANAGER .....	10
5. INSPECTOR, INSPECTIONS, AND TESTS.....	11
6. DEVELOPER .....	12
7. SUBCONTRACTORS .....	25
8. OTHER CONTRACTS/CONTRACTORS.....	26
9. DRAWINGS AND SPECIFICATIONS .....	27
10. DEVELOPER’S SUBMITTALS AND SCHEDULES .....	29
11. SITE ACCESS, CONDITIONS, AND REQUIREMENTS .....	34
12. TRENCHES .....	36
13. INSURANCE AND BONDS .....	38
14. WARRANTY/GUARANTEE/INDEMNITY .....	38
15. TIME.....	39
16. EXTENSIONS OF TIME – LIQUIDATED DAMAGES, EXCUSABLE DELAYS .....	42
17. CHANGES IN THE WORK .....	44
18. REQUESTS FOR INFORMATION .....	55
19. PAYMENTS .....	55
20. COMPLETION OF THE WORK .....	63
21. FINAL PAYMENT AND RETENTION .....	66
22. UNCOVERING OF WORK.....	68
23. NONCONFORMING WORK AND CORRECTION OF WORK.....	68
24. TERMINATION AND SUSPENSION .....	70
25. CLAIMS PROCESS.....	70
26. STATE LABOR, WAGE & HOUR, APPRENTICE, AND RELATED PROVISIONS .....	77
27. [RESERVED].....	84
28. MISCELLANEOUS .....	84

## **1. Contract Terms and Definitions**

### **1.1 Definitions**

Wherever used in the Contract Documents, the following terms shall have the meanings indicated, which shall be applicable to both the singular and plural thereof:

**1.1.1 Adverse Weather.** Shall be only weather that satisfies all of the following conditions: (1) unusually severe precipitation, sleet, snow, hail, or extreme temperature or air conditions in excess of the norm for the location and time of year it occurred based on the closest weather station data averaged over the past five years, (2) that is unanticipated and would cause unsafe work conditions and/or is unsuitable for scheduled work that should not be performed during inclement weather (i.e., exterior finishes), and (3) at the Project.

**1.1.2 Allowance Expenditure Directive.** Written authorization for expenditure of allowance, if any.

**1.1.3 Approval, Approved, and/or Accepted.** Written authorization, unless stated otherwise.

**1.1.4 Architect (or "Design Professional in General Responsible Charge").** The individual, partnership, corporation, joint venture, or any combination thereof, named as Architect, who will have the rights and authority assigned to the Architect in the Contract Documents. The term Architect means the Design Professional in General Responsible Charge as defined in DSA PR 13-02 on this Project or the Architect's authorized representative.

**1.1.5 As-Builts.** Digitally prepared and reproducible drawings using the web-based Procore application, to be prepared on a monthly basis pursuant to the Contract Documents, that reflect changes made during the performance of the Work, recording differences between the original design of the Work and the Work as constructed since the preceding monthly submittal. See **Record Drawings**.

**1.1.6 Burdened.** The labor rate for Contractor or any Subcontractor inclusive of any and all burden costs including, but not limited to, health and welfare pay, vacation and holiday pay, pension contributions, training rates, benefits of any kind, workers' compensation, payroll taxes, and any other taxes of any kind.

**1.1.7 Change Order.** A written order to Developer authorizing an addition to, deletion from, or revision in the Work, and/or authorizing an adjustment in the Guaranteed Maximum Price or Contract Time.

**1.1.8 Claim.** A Dispute that remains unresolved at the conclusion of all the applicable Dispute Resolution requirements provided herein.

**1.1.9 Completion.** The earliest of the date of acceptance by the District or the cessation of labor thereon for a continuous period of sixty (60) days.

**1.1.10 Construction Change Directive.** A written order prepared and issued by the District, the Construction Manager, and/or the Architect and signed by the District and the Architect, directing a change in the Work.

**1.1.11 Construction Manager.** The individual, partnership, corporation, joint venture, or any combination thereof, or its authorized representative, named as such by the District. If no Construction Manager is used on the Project that is the subject of this Contract, then all references to Construction Manager herein shall be read to refer to District.

**1.1.12 Construction Schedule.** The progress schedule of construction of the Project as provided by Developer and approved by District.

**1.1.13 Contingency.** The GMP proposal will contain, as part of the estimated cost of the Work, Project's Contingency, a sum mutually agreed upon, controlled by District, and monitored by District and Developer to cover costs that are properly reimbursable as a cost of the Work, but are not the basis for a Change Order. Project's Contingency will not be used for changes in scope or for any item that would be the basis for an increase in the GMP. Developer will provide District with a monthly accounting of charges against Project's Contingency, if applicable, with each application for payment. Any unused Project Contingency belongs to District.

**1.1.14 Contract.** The agreement between the District and Developer contained in the Contract Documents.

**1.1.15 Contract Documents.** The Contract Documents consist exclusively of the documents evidencing the agreement of the District and Developer. The Contract Documents consist of the following documents:

**1.1.15.1** Non-Collusion Declaration

**1.1.15.2** Iran Contracting Act Certification

**1.1.15.3** Site Lease

**1.1.15.4** Facilities Lease, including Exhibits A-G

**1.1.15.4.1** Iran Contracting Act Certification (if applicable)

**1.1.15.4.2** Federal Debarment Certification (if applicable)

**1.1.15.4.3** Federal Byrd Anti-Lobbying Certification (if applicable)

**1.1.15.4.4** Performance Bond

**1.1.15.4.5** Payment Bond (Developer's Labor & Material Bond)

**1.1.15.4.6** Workers' Compensation Certification

**1.1.15.4.7** Prevailing Wage Certification

**1.1.15.4.8** Criminal Background Investigation/Fingerprinting Certification

**1.1.15.4.9** COVID-19 Vaccination/Testing Certification

**1.1.15.4.10** Drug-Free Workplace Certification



- 1.1.15.4.11** Tobacco-Free Environment Certification
- 1.1.15.4.12** Disabled Veterans Business Enterprise Participation Certification (if applicable)
- 1.1.15.4.13** Roofing Project Certification (if applicable)
- 1.1.15.4.14** Hazardous Materials Procedures and Requirements
- 1.1.15.4.15** Hazardous Materials Certification (if applicable)
- 1.1.15.4.16** Lead-Based Materials Certification (if applicable)
- 1.1.15.4.17** Imported Materials Certification (if applicable)
- 1.1.15.4.18** Skilled and Trained Workforce Certification
- 1.1.15.4.19** Project Labor Agreement (if applicable)
- 1.1.15.4.20** Registered Subcontractors List
- 1.1.15.4.21** Escrow Agreement for Security Deposits in Lieu of Retention (if used)
- 1.1.15.4.22** Guarantee Form
- 1.1.15.4.23** Agreement and Release of Any and All Claims

**1.1.15.5** All Plans, Technical Specifications, and Drawings, including the Division of the State Architect approved versions of the foregoing

**1.1.15.6** Any and all addenda to any of the above documents

**1.1.15.7** Any and all change orders or written modifications to the above documents if approved in writing by the District

**1.1.16 Contract Time.** The time period stated in the Facilities Lease for the completion of the Work.

**1.1.17 Daily Job Report(s).** Daily Project reports prepared by Developer's employee(s) who are present on Site, which shall include the information required herein.

**1.1.18 Day(s).** Unless otherwise designated, day(s) means calendar day(s).

**1.1.19 Department of Industrial Relations (or "DIR").** DIR is responsible, among other things, for labor compliance monitoring and enforcement of California prevailing wage laws and regulations for public works contracts.

**1.1.20 Design Professional in General Responsible Charge.** See definition of Architect above.

**1.1.21 Developer.** The person or persons identified in the Facilities Lease as contracting to perform the Work to be done under this Contract, or the legal representative of such a person or persons.

**1.1.22 Dispute.** A separate demand by Developer for a time extension, or payment of money or damages arising from Work done by or on behalf of

Developer pursuant to the Contract and payment of which is not otherwise expressly provided for or Developer is not otherwise entitled to; or an amount of payment disputed by the District.

**1.1.23 District.** The public agency or the school district for which the Work is performed. The governing board of the District or its designees will act for the District in all matters pertaining to the Contract. The District may, at any time:

**1.1.23.1** Direct Developer to communicate with or provide notice to the Construction Manager or the Architect on matters for which the Contract Documents indicate Developer will communicate with or provide notice to the District; and/or

**1.1.23.2** Direct the Construction Manager or the Architect to communicate with or direct Developer on matters for which the Contract Documents indicate the District will communicate with or direct Developer.

**1.1.24 Drawings (or "Plans").** The graphic and pictorial portions of the Contract Documents showing the design, location, scope and dimensions of the Work, generally including plans, elevations, sections, details, schedules, sequence of operation, and diagrams.

**1.1.25 DSA.** Division of the State Architect.

**1.1.26 Force Account Directive.** A process that may be used when the District and Developer cannot agree on a price for a specific portion of work or before Developer prepares a price for a specific portion of work and whereby Developer performs the work as indicated herein on a time and materials basis.

**1.1.27 Guaranteed Maximum Price.** The total monies payable to Developer under the terms and conditions of the Contract Documents.

**1.1.28 Job Cost Reports.** Any and all reports or records detailing the costs associated with work performed on or related to the Project that Developer shall maintain for the Project. Specifically, Job Cost Reports shall contain, but are not limited by or to, the following information: a description of the work performed or to be performed on the Project; quantity, if applicable, of work performed (hours, square feet, cubic yards, pounds, etc.) for the Project; Project budget; costs for the Project to date; estimated costs to complete the Project; and expected costs at completion. The Job Cost Reports shall also reflect all Contract cost codes, change orders, elements of non-conforming work, back charges, and additional services.

**1.1.29 Labor Commissioner's Office (or "Labor Commissioner").** Also known as the Division of Labor Standards Enforcement ("DLSE"): Division of the DIR responsible for adjudicating wage claims, investigating discrimination and public works complaints, and enforcing Labor Code statutes and Industrial Welfare Commission orders.

**1.1.30 Material Safety Data Sheets (or "MSDS").** A form with data regarding the properties for potentially harmful substances handled in the workplace.

**1.1.31 Municipal Separate Storm Sewer System (or "MS4").** A system of conveyances used to collect and/or convey storm water, including, without limitation, catch basins, curbs, gutters, ditches, man-made channels, and storm drains.

**1.1.32 Plans.** See "Drawings".

**1.1.33 Premises.** The real property on which the Site is located.

**1.1.34 Product(s).** New material, machinery, components, equipment, fixtures and systems forming the Work, including existing materials or components required and approved by the District for reuse.

**1.1.35 Product Data.** Illustrations, standard schedules, performance charts, instructions, brochures, diagrams, and other information furnished by Developer to illustrate a material, product, or system for some portion of the Work.

**1.1.36 Program Manager.** The individual, partnership, corporation, joint venture, or any combination thereof, or its authorized representative, named as such by the District. If no Program Manager is designated for the Project that is the subject of the Contract Documents, then all references to Program Manager herein shall be read to refer to District.

**1.1.37 Project.** The planned undertaking as provided for in the Contract Documents.

**1.1.38 Project Inspector (or "Inspector").** The individual(s) retained by the District in accordance with title 24 of the California Code of Regulations to monitor and inspect the Project.

**1.1.39 Project Labor Agreement (or "PLA" or Project Stabilization Agreement or "PSA").** A prehire collective bargaining agreement in accordance with Public Contract Code section 2500 *et seq.* that establishes terms and conditions of employment for a specific construction project or projects and/or is an agreement described in Section 158(f) of Title 29 of the United States Code.

**1.1.40 Proposed Change Order (or "PCO").** A written request prepared by Developer requesting that the District, the Construction Manager and the Architect issue a Change Order based upon a proposed change to the Work, to the Guaranteed Maximum Price, and/or to the Contract Time.

**1.1.41 Provide.** Shall include "provide complete in place," that is, "furnish and install," and "provide complete and functioning as intended in place" unless specifically stated otherwise.

**1.1.42 Qualified SWPPP Practitioner (or "QSP").** Certified personnel that attended a State Water Resources Control Board sponsored or approved training class and passed the qualifying exam.

**1.1.43 Record Drawings.** Unless otherwise defined in the Special Conditions, Reproducible drawings (or Plans) prepared pursuant to the requirements of the

Contract Documents, that reflect all changes made during the performance of the Work, recording differences between the original design of the Work and the Work as constructed upon completion of the Project. See also "**As-Builts.**"

**1.1.44 Request for Information (or "RFI").** A written request prepared by Developer requesting that the Architect provide additional information necessary to clarify or amplify an item in the Contract Documents that Developer believes is not clearly shown or called for in the Drawings or Specifications or other portions of the Contract Documents, or to address problems that have arisen under field conditions.

**1.1.45 Request for Substitution for Specified Item.** A request by Developer to substitute an equal or superior material, product, thing, or service for a specific material, product, thing, or service that has been designated in the Contract Documents by a specific brand or trade name.

**1.1.46 Safety Orders.** Written and/or verbal orders for construction issued by the California Division of Occupational Safety and Health ("Cal/OSHA") or by the United States Occupational Safety and Health Administration ("OSHA").

**1.1.47 Safety Plan.** Developer's safety plan specifically adapted for the Project. Developer's Safety Plan shall comply with all provisions regarding Project safety, including all applicable provisions in these Construction Provisions.

**1.1.48 Samples.** Physical examples that illustrate materials, products, equipment, finishes, colors, or workmanship and that, when approved in accordance with the Contract Documents, establish standards by which portions of the Work will be judged.

**1.1.49 Shop Drawings.** All drawings, prints, diagrams, illustrations, brochures, schedules, and other data that are prepared by Developer, a subcontractor, manufacturer, supplier, or distributor, that illustrate how specific portions of the Work shall be fabricated or installed.

**1.1.50 Site.** The Project site as shown on the Drawings.

**1.1.51 Specifications.** That portion of the Contract Documents, Division 1 through Division 49, and all technical sections, and addenda to all of these, if any, consisting of written descriptions and requirements of a technical nature of materials, equipment, construction methods and systems, standards, and workmanship.

**1.1.52 State.** The State of California.

**1.1.53 Storm Water Pollution Prevention Plan (or "SWPPP").** A document which identifies sources and activities at a particular facility that may contribute pollutants to storm water and contains specific control measures and time frames to prevent or treat such pollutants.

**1.1.54 Subcontractor.** A contractor and/or supplier who is under contract with Developer or with any other subcontractor, regardless of tier, to perform a portion of the Work of the Project.

**1.1.55 Submittal Schedule.** The schedule of submittals as provided by Developer and approved by District.

**1.1.56 Surety.** The person, firm, or corporation that executes as surety Developer's Performance Bond and Payment Bond, and must be a California admitted surety insurer as defined in the Code of Civil Procedure section 995.120.

**1.1.57 Work.** All labor, materials, equipment, components, appliances, supervision, coordination, and services required by, or reasonably inferred from, the Contract Documents, that are necessary for the construction and completion of the Project.

## **1.2 Laws Concerning the Contract Documents**

The Contract is subject to all provisions of the Constitution and laws of California and the United States governing, controlling, or affecting District, or the property, funds, operations, or powers of District, and such provisions are by this reference made a part hereof. Any provision required by law to be included in this Contract shall be deemed to be inserted.

## **1.3 No Oral Agreements**

No oral agreement or conversation with any officer, agent, or employee of District, either before or after execution of Contract Documents, shall affect or modify any of the terms or obligations contained in any of the documents comprising the Contract Documents.

## **1.4 No Assignment**

Except as specifically permitted in the Facilities Lease, Developer shall not assign the Contract Documents or any part thereof including, without limitation, any services or money to become due hereunder without the prior written consent of the District. Assignment without District's prior written consent shall be null and void. Any assignment of money due or to become due under the Contract Documents shall be subject to a prior lien for services rendered or material supplied for performance of Work called for under the Contract Documents in favor of all persons, firms, or corporations rendering services or supplying material to the extent that claims are filed pursuant to the Civil Code, Code of Civil Procedure, Government Code, Labor Code, and/or Public Contract Code, and shall also be subject to deductions for liquidated damages or withholding of payments as determined by District in accordance with the Contract Documents. Developer shall not assign or transfer in any manner to a Subcontractor or supplier the right to prosecute or maintain an action against the District.

## **1.5 Notice and Service Thereof**

**1.5.1** Any notice from one party to the other or otherwise under the Contract Documents shall be in writing and shall be dated and signed by the party giving notice or by a duly authorized representative of that party. Notice shall not be effective for any purpose whatsoever unless served in one of the following manners:

**1.5.1.1** If notice is given by personal delivery thereof, it shall be considered delivered on the day of delivery.

**1.5.1.2** If notice is given by overnight delivery service, it shall be considered delivered one (1) day after date deposited, as indicated by the delivery service.

**1.5.1.3** If notice is given by depositing same in United States mail, enclosed in a sealed envelope, it shall be considered delivered five (5) days after date deposited, as indicated by the postmarked date.

**1.5.1.4** If notice is given by registered or certified mail with postage prepaid, return receipt requested, it shall be considered delivered on the day the notice is signed for.

## **1.6 No Waiver**

The failure of District in any one or more instances to insist upon strict performance of any of the terms of the Contract Documents or to exercise any option herein conferred shall not be construed as a waiver or relinquishment to any extent of the right to assert or rely upon any such terms or option on any future occasion. No action or failure to act by the District, Architect, or Construction Manager shall constitute a waiver of any right or duty afforded the District under the Contract Documents, nor shall any action or failure to act constitute an approval of or acquiescence on any breach thereunder, except as may be specifically agreed in writing.

## **1.7 Substitutions for Specified Items**

Developer shall not substitute different items for any items identified in the Contract Documents without prior written approval of the District, unless otherwise provided in the Contract Documents.

## **1.8 Materials and Work**

**1.8.1** Except as otherwise specifically stated in the Contract Documents, Developer shall provide and pay for all materials, labor, tools, equipment, transportation, supervision, temporary constructions of every nature, and all other services, management, and facilities of every nature whatsoever necessary to execute and complete the Work, in a good and workmanlike manner, within the Contract Time.

**1.8.2** Unless otherwise specified, all materials shall be new and of the best quality of their respective kinds and grades as noted or specified, and workmanship shall be of high quality, and Developer shall use all diligence to inform itself fully as to the required manufacturer's instructions and to comply therewith.

**1.8.3** Materials shall be furnished in ample quantities and at such times as to ensure uninterrupted progress of Work and shall be stored properly and protected from the elements, theft, vandalism, or other loss or damage as required.

**1.8.4** For all materials and equipment specified or indicated in the Drawings and Specifications, Developer shall provide all labor, materials, equipment, and services necessary for complete assemblies and complete working systems, functioning as intended. Incidental items not indicated on Drawings, nor mentioned in the Specifications, that can legitimately and reasonably be inferred to belong to the Work described or be necessary in good practice to provide a complete assembly or system, shall be furnished as though itemized here in every detail. In all instances, material and equipment shall be installed in strict accordance with each manufacturer's most recent published recommendations and specifications.

**1.8.5** Developer shall, after award of the Project by District and after relevant submittals have been reviewed, place orders for materials and/or equipment as specified so that delivery of same may be made without delays to the Work. Developer shall, upon five (5) days' demand from District, present documentary evidence showing that orders have been placed.

**1.8.6** In the event of Developer's neglect in complying or failure to comply with the above instructions, District reserves the right, but has no obligation, to place orders for such materials and/or equipment as the District may deem advisable so that the Work may be completed by the date specified in the Facilities Lease, and all expenses incidental to the procuring of said materials and/or equipment shall be paid for by Developer or deducted from payment(s) to Developer.

**1.8.7** Developer warrants good title to all material, supplies, and equipment installed or incorporated in Work and agrees upon completion of all Work to deliver the Site to District, together with all improvements and appurtenances constructed or placed thereon by it, and free from any claims, liens, or charges. Developer further agrees that neither it nor any person, firm, or corporation furnishing any materials or labor for any work covered by the Contract Documents shall have any right to lien any portion of the Premises or any improvement or appurtenance thereon, except that Developer may install metering devices or other equipment of utility companies or of political subdivision, title to which is commonly retained by utility company or political subdivision. In the event of installation of any such metering device or equipment, Developer shall advise District as to owner thereof.

**1.8.8** Nothing contained in this Article, however, shall defeat or impair the rights of persons furnishing materials or labor under any bond given by Developer for their protection or any rights under any law permitting such protection or any rights under any law permitting such persons to look to funds due Developer in hands of District (e.g., Stop Payment Notices), and this provision shall be inserted in all subcontracts and material contracts and notice of its provisions shall be given to all persons furnishing material for Work when no formal contract is entered into for such material.

**1.8.9** Title to new materials and/or equipment for the Work of the Contract Documents and attendant liability for its protection and safety shall remain with Developer until incorporated in the Work of the Contract Documents and accepted by District. No part of any materials and/or equipment shall be removed from its place of storage except for immediate installation in the Work of the Contract Documents. Should the District, in its discretion, allow

Developer to store materials and/or equipment for the Work off-site, Developer will store said materials and/or equipment at a bonded warehouse and with appropriate insurance coverage at no cost to District. Developer shall keep an accurate inventory of all materials and/or equipment in a manner satisfactory to District or its authorized representative and shall, at the District's request, forward it to the District.

#### **1.8.10 [Reserved]**

### **2. [Reserved]**

### **3. Architect**

**3.1** The Architect shall represent the District during the Project and will observe the progress and quality of the Work on behalf of the District. Architect shall have the authority to act on behalf of District to the extent expressly provided in the Contract Documents and to the extent determined by District. Architect shall have authority to reject materials, workmanship, and/or the Work whenever rejection may be necessary, in Architect's reasonable opinion, to ensure the proper execution of the Contract Documents.

**3.2** Architect shall, with the District and on behalf of the District, determine the amount, quality, acceptability, and fitness of all parts of the Work, and interpret the Specifications, Drawings, and shall, with the District, interpret all other Contract Documents.

**3.3** Architect shall have all authority and responsibility established by law, including title 24 of the California Code of Regulations.

**3.4** Developer shall provide District and the Construction Manager with a copy of all written communication between Developer and Architect at the same time as that communication is made to Architect, including, without limitation, all RFIs, correspondence, submittals, claims, change order requests and/or proposed change orders.

### **4. Construction Manager**

**4.1** If a Construction Manager is used on this Project ("Construction Manager" or "CM"), the Construction Manager will provide administration of the Contract Documents on the District's behalf. After execution of the Contract Documents, all correspondence and/or instructions from Developer and/or District shall be forwarded through the Construction Manager. The Construction Manager will not be responsible for and will not have control or charge of construction means, methods, techniques, sequences, or procedures or for safety precautions in connection with the Work, which shall all remain Developer's responsibility.

**4.2** The Construction Manager, however, will have authority to reject materials and/or workmanship not conforming to the Contract Documents, as determined by the District, the Architect, and/or the Project Inspector. The Construction Manager shall also have the authority to require special inspection or testing of any portion of the Work, whether it has been fabricated, installed, or fully completed. Any decision made by the Construction Manager in good faith, shall not give rise to any duty or responsibility of the Construction Manager to: Developer, any Subcontractor, or their



agents, employees, or other persons performing any of the Work. The Construction Manager shall have free access to any or all parts of Work at any time.

**4.3** If the District does not use a Construction Manager on this Project, all references within the Contract Documents to Construction Manager or CM shall be read as District.

## **5. Inspector, Inspections, and Tests**

### **5.1 Project Inspector**

**5.1.1** One or more Project Inspector(s), including special Project Inspector(s), as required, will be assigned to the Work by District, in accordance with requirements of title 24, part 1, of the California Code of Regulations, to enforce the building code and monitor compliance with Plans and Specifications for the Project previously approved by the DSA. Duties of Project Inspector(s) are specifically defined in section 4-342 of said part 1 of title 24.

**5.1.2** No Work shall be carried on except with the knowledge and under the inspection of the Project Inspector(s). The Project Inspector(s) shall have free access to any or all parts of Work at any time. Developer shall furnish Project Inspector(s) reasonable opportunities for obtaining such information as may be necessary to keep Project Inspector(s) fully informed respecting progress and manner of work and character of materials, including, but not limited to, submission of form DSA 156 (or the most current version applicable at the time the Work is performed) to the Project Inspector at least 48 hours in advance of the commencement and completion of construction of each and every aspect of the Work. Forms are available on the DSA's website at: <http://www.dgs.ca.gov/dsa/Forms.aspx>. Inspection of Work shall not relieve Developer from an obligation to fulfill the Contract Documents. Project Inspector(s) and the DSA are authorized to suspend work whenever Developer and/or its Subcontractor(s) are not complying with the Contract Documents. Any work stoppage by the Project Inspector(s) and/or DSA shall be without liability to the District. Developer shall instruct its Subcontractors and employees accordingly.

**5.1.3** If Developer and/or any Subcontractor requests that the Project Inspector(s) perform any inspection off-Site, this shall only be done if it is allowable pursuant to applicable regulations and DSA approval, if the Project Inspector(s) agree to do so, and at the expense of Developer.

### **5.2 Tests and Inspections**

**5.2.1** Tests and Inspections shall comply with title 24, part 1, California Code of Regulations, group 1, article 5, section 4-335, and with the provisions of the Specifications.

**5.2.2** The District will select an independent testing laboratory to conduct the tests. Selection of the materials required to be tested shall be by the laboratory or the District's representative and not by Developer. Developer shall notify the District's representative a sufficient time in advance of its readiness for required observation or inspection. This notice shall be provided, at a minimum, forty-eight (48) hours prior to the inspection of the material that

needs to be tested and, at a minimum, seventy-two (72) hours prior to any special or off-site inspection.

**5.2.3** Developer shall notify the District's representative a sufficient time in advance of the manufacture of material to be supplied under the Contract Documents that must by terms of the Contract Documents be tested so that the District may arrange for the testing of same at the source of supply. This notice shall be provided, at a minimum, seventy-two (72) hours prior to the manufacture of the material that needs to be tested.

**5.2.4** Any material shipped by Developer from the source of supply prior to having satisfactorily passed such testing and inspection or prior to the receipt of notice from said representative that such testing and inspection will not be required, shall not be incorporated into and/or onto the Project.

**5.2.5** The District will select the testing laboratory and pay for the costs for all tests and inspections, except those inspections performed at Developer's request and expense. Developer shall reimburse the District for any and all laboratory costs or other testing costs for any materials found to be not in compliance with the Contract Documents. At the District's discretion, District may elect to deduct laboratory or other testing costs for noncompliant materials from the Guaranteed Maximum Price, and such deduction shall not constitute a withholding.

### **5.3 Costs for After Hours and/or Off Site Inspections**

If Developer performs Work outside the Inspector's regular working hours, costs of any inspections required outside regular working hours shall be borne by Developer and may be invoiced to Developer by the District or the District may deduct those expenses from the next Tenant Improvement Payment.

## **6. Developer**

Developer shall construct and complete, in a good and workmanlike manner, the Work for the Guaranteed Maximum Price including any adjustment(s) to the Guaranteed Maximum Price pursuant to provisions herein regarding changes to the Guaranteed Maximum Price. Except as otherwise noted, Developer shall provide and pay for all labor, materials, equipment, permits (excluding DSA), fees, licenses, facilities, transportation, taxes, bonds and insurance, and services necessary for the proper execution and completion of the Work, except as indicated herein.

### **6.1 Status of Developer**

**6.1.1** Developer is and shall at all times be deemed to be an independent contractor and shall be wholly responsible for the manner in which it and its Subcontractors perform the services required of it by the Contract Documents. Nothing herein contained shall be construed as creating the relationship of employer and employee, or principal and agent, between the District, or any of the District's employees or agents, and Developer or any of Developer's Subcontractors, agents or employees. Developer assumes exclusively the responsibility for the acts of its agents and employees as they relate to the services to be provided during the course and scope of their employment. Developer, its Subcontractors, and its agents and employees shall not be

entitled to any rights or privileges of District employees. District shall be permitted to monitor Developer's activities to determine compliance with the terms of the Contract Documents.

**6.1.2** As required by law, Developer and all Subcontractors shall be properly licensed and regulated by the Contractors State License Board, 9821 Business Park Drive, Sacramento, California 95827 (Post Office Box 26000, Sacramento, California 95826), <http://www.cslb.ca.gov>.

**6.1.3** As required by law, Developer and all Subcontractors shall be properly registered as public works contractors by the Department of Industrial Relations at <https://efiling.dir.ca.gov/PWCR/ActionServlet?action=displayPWCRRegistrationForm> or current URL.

**6.1.4** Developer represents that Developer and all Subcontractors shall not be presently debarred, suspended, proposed for disbarment, declared ineligible or excluded pursuant to either Labor Code section 1777.1 or Labor Code section 1777.7.

**6.1.5 [Reserved]**

**6.1.6** Developer represents that it has no existing interest and will not acquire any interest, direct or indirect, which could conflict in any manner or degree with the performance of Work required under this Contract and that no person having any such interest shall be employed by Developer.

**6.1.7 [Reserved]**

**6.1.8** If Developer intends to make any change in the name or legal nature of the Developer's entity, Developer must first notify the District in writing prior to making any contemplated change. The District shall determine in writing if Developer's intended change is permissible while performing this Contract.

## **6.2 Project Inspection Card(s)**

Developer shall verify that forms DSA 152 (or most current version applicable at the time the Work is performed) are issued for the Project prior to the commencement of construction.

## **6.3 Developer's Supervision**

**6.3.1** During progress of the Work, Developer shall keep on the Premises, and at all other locations where any Work related to the Contract is being performed, an experienced and competent project manager and construction superintendent who are employees of Developer, to whom the District does not object and whom shall be fluent in English, written and verbal.

**6.3.2** The project manager and construction superintendent shall both speak fluent English and the predominant language of Developer's employees.

**6.3.3** Developer acknowledges the quality and qualifications of the Key Personnel were important factors in District's selection of Developer for the Project. Developer and District agree that the personal services of the Key

Personnel are a material term of the Contract Documents. Developer and District agree further that the substitution or removal or change in role or level of effort of such Key Personnel would result in damages to the District, the measure of which would be impractical or extremely difficult to fix. In lieu such damages, District and Developer have agreed to liquidated damages as described below:

**6.3.3.1** Before commencing the Work herein, Developer shall give written notice to District of Developer's Key Personnel.

**6.3.3.2** Key Personnel shall be the same as those individuals identified in Developer's response to the District's RFQ/P.

**6.3.3.3** For any substitution of any Key Personnel individual before the end of the individual's Project commitment period provided in Developer's Key Personnel staffing schedule, District may assess once, and Developer shall accept, liquidated damages in the amount of one (1) times the gross monthly salary for each substituted Key Personnel.

**6.3.4** Developer's Key Personnel shall not be changed except with prior written notice to, and approval by, District.

**6.3.5** If any of Developer's Key Personnel prove to be unsatisfactory to Developer, or to District, any of the District's employees, agents, the Construction Manager, or the Architect, the unsatisfactory Key Personnel shall be replaced. However, Developer shall immediately notify District in writing before any change occurs, but no less than two (2) business days prior. Any replacement of Key Personnel shall be made promptly and must be satisfactory to the District. Developer's Key Personnel shall each represent Developer, and all directions given to Key Personnel shall be as binding as if given to Developer.

**6.3.6** Developer shall give efficient supervision to Work, using its best skill and attention. Developer shall carefully study and compare all Contract Documents, Drawings, Specifications, and other instructions and shall at once report to District, Construction Manager, and Architect any error, inconsistency, or omission that Developer or its employees and Subcontractors may discover, in writing, with a copy to District's Project Inspector(s). Developer shall have responsibility for discovery of errors, inconsistencies, or omissions.

**6.3.7** All contractors doing work on the Project will provide their workers with identification badges. These badges will be worn by all members of the contractor's staff who are working in a District facility.

**6.3.7.1** Badges must be filled out in full and contain the following information:

**6.3.7.1.1** Name of contractor

**6.3.7.1.2** Name of employee

**6.3.7.1.3** Contractor's address and phone number

**6.3.7.2** Badges are to be worn when Developer or his/her employees are on site and must be visible at all times. Contractors must inform their employees that they are required to allow District employees, the Architect, the Construction Manager, the Program Manager, or the Project Inspector to review the information on the badges upon request.

**6.3.7.3** Continued failure to display identification badges as required by this policy may result in the individual being removed from the Project or assessment of fines against the contractor.

#### **6.4 Duty to Provide Fit Workers**

**6.4.1** Developer and Subcontractor(s) shall at all times enforce strict discipline and good order among their employees and shall not employ any unfit person or anyone not skilled in work assigned to that person. It shall be the responsibility of Developer to ensure compliance with this requirement. District may require Developer to permanently remove unfit persons from Project Site.

**6.4.2** Any person in the employ of Developer or Subcontractor(s) whom District may deem incompetent or unfit shall be excluded from working on the Project and shall not again be employed on the Project except with the prior written consent of District.

**6.4.3** Developer shall furnish labor that can work in harmony with all other elements of labor employed or to be employed in the Work.

**6.4.4 Fingerprinting.** Developer shall comply with the provisions of Education Code section 45125.2 regarding the submission of employee fingerprints to the California Department of Justice and the completion of criminal background investigations of its employees, Subcontractor(s), and Subcontractors' employees. Developer shall not permit any employee to have any contact with District pupils until such time as Developer has verified in writing to the governing board of the District, (A) that such employee has not been convicted of a violent or serious felony, as defined in Education Code section 45122.1 and/or (B) that the prohibition does not apply to an employee as provided by Education Code section 45125.1(e)(2) or (3). Developer shall fully complete and perform all tasks required pursuant to the Criminal Background Investigation/ Fingerprinting Certification..

#### **6.5 Field Office**

**6.5.1** Developer shall provide on the Site a temporary office.

#### **6.6 Purchase of Materials and Equipment**

Developer is required to order, obtain, and store materials and equipment sufficiently in advance of its Work at no additional cost or advance payment from District to assure that there will be no delays.

#### **6.7 Documents on Work**

**6.7.1** Developer shall at all times keep on the Site, or at another location as the District may authorize in writing, one legible copy of all Contract

Documents, including Addenda and Change Orders, and Titles 19 and 24 of the California Code of Regulations, the specified edition(s) of the Uniform Building Code, all approved Drawings, Plans, Schedules, and Specifications, and all codes and documents referred to in the Specifications, and made part thereof. These documents shall be kept in good order and available to District, Construction Manager, Architect, Architect's representatives, the Project Inspector(s), and all authorities having jurisdiction. Developer shall be acquainted with and comply with the provisions of these titles as they relate to this Project. (See particularly the duties of Contractor, Title 24, Part 1, California Code of Regulations, Section 4-343.) Developer shall also be acquainted with and comply with all California Code of Regulations provisions relating to conditions on this Project, particularly Titles 8 and 17. Developer shall coordinate with Architect and Construction Manager and shall submit its verified report(s) according to the requirements of Title 24.

## **6.7.2 Daily Job Reports**

**6.7.2.1** Developer shall maintain, at a minimum, at least one (1) set of Daily Job Reports on the Project. These must be prepared by Developer's employee(s) who are present on Site, and must include, at a minimum, the following information:

**6.7.2.1.1** A brief description of all Work performed on that day.

**6.7.2.1.2** A summary of all other pertinent events and/or occurrences on that day.

**6.7.2.1.3** The weather conditions on that day.

**6.7.2.1.4** A list of all Subcontractor(s) working on that day, including DIR registration numbers, Subcontractor employees working, and hours of work.

**6.7.2.1.5** A list of each Developer employee working on that day and the total hours worked for each employee.

**6.7.2.1.6** A complete list of all equipment on Site that day, whether in use or not.

**6.7.2.1.7** A complete list of all materials, supplies, and equipment delivered on that day, and verification that all materials, supplies, and equipment comply with the Contract Documents and are properly stored.

**6.7.2.1.8** A complete list of all inspections and tests performed on that day.

**6.7.2.1.9** Daily verification the Project is properly secured from the public and unauthorized entry.

**6.7.2.2** Each day Developer shall provide a copy of the previous day's Daily Job Report to the District or the District's Construction Manager.

## **6.8 Preservation of Records**

Developer shall maintain, and District shall have the right to inspect, Developer's financial records for the Project, including, without limitation, Job Cost Reports for the Project in compliance with the criteria set forth herein. The District shall have the right to examine and audit all Daily Job Reports or other Project records of Developer's project manager(s), project superintendent(s), and/or project foreperson(s), all certified payroll records and/or related documents including, without limitation, Job Cost Reports, payroll, payment, timekeeping and tracking documents; and as it pertains to change orders, all books, estimates, records, contracts, documents, cost data, subcontract job cost reports, and other data of Developer, any Subcontractor, and/or supplier, including computations and projections related to estimating, negotiating, pricing, or performing the Work or modification, in order to evaluate the accuracy, completeness, and currency of the cost, manpower, coordination, supervision, or pricing data at no additional cost to the District. These documents may be duplicative and/or be in addition to any documents held in escrow by the District. Developer shall make available at its office at all reasonable times the materials described in this paragraph for the examination, audit, or reproduction until three (3) years after final payment under this Facilities Lease. Notwithstanding the provisions above, Developer shall provide any records requested by any governmental agency, if available, after the time set forth above.

## **6.9 Integration of Work**

**6.9.1** Developer shall do all cutting, fitting, patching, and preparation of Work as required to make its several parts come together properly, to fit it to receive or be received by work of other contractors, and to coordinate tolerances to various pieces of work, showing upon, or reasonably implied by, the Drawings and Specifications for the completed structure, and shall conform them as District and/or Architect may direct.

**6.9.2** Developer shall make its own layout of lines and elevations and shall be responsible for the accuracy of both Developer's and Subcontractors' work resulting therefrom.

**6.9.3** Developer and all Subcontractors shall take all field dimensions required in performance of the Work, and shall verify all dimensions and conditions on the Site. All dimensions affecting proper fabrication and installation of all Work must be verified prior to fabrication by taking field measurements of the true conditions. If there are any discrepancies between dimensions in drawings and existing conditions which will affect the Work, Developer shall bring such discrepancies to the attention of the District and Architect for adjustment before proceeding with the Work. In doing so, it is recognized that Developer is not acting in the capacity of a licensed design professional, and that Developer's examination is made in good faith to facilitate construction and does not create an affirmative responsibility of a design professional to detect errors, omissions or inconsistencies in the Contract Documents or to ascertain compliance with applicable laws, building codes or regulations. However, nothing in this provision shall abrogate Developer's responsibilities for discovering and reporting any error, inconsistency, or omission pursuant to the Contract within Developer's standard of care including, without limitation, any applicable laws, ordinance, rules, or regulations. Following receipt of written notice from

Developer, the District and/or Architect shall inform Developer what action, if any, Developer shall take with regard to such discrepancies.

**6.9.4** All costs caused by noncompliant, defective, or delayed Work shall be borne by Developer, inclusive of repair work. Schedule delays resulting from unauthorized work shall be Contractor's responsibility.

**6.9.5** Developer shall not endanger any work performed by it or anyone else by cutting, excavating, or otherwise altering work and shall not cut or alter work of any other contractor except with consent of District.

## **6.10 Notifications**

**6.10.1** Developer shall notify the Architect and Project Inspector, in writing, of the commencement of construction of each and every aspect of the Work at least 48 hours in advance by submitting form DSA 156 (or the most current version applicable at the time the Work is performed) to the Project Inspector. Forms are available on the DSA's website at: <http://www.dgs.ca.gov/dsa/Forms.aspx>.

**6.10.2** Developer shall notify the Architect and Project Inspector, in writing, of the completion of construction of each and every aspect of the Work at least 48 hours in advance by submitting form DSA 156 (or the most current version applicable at the time the Work is performed) to the Project Inspector.

## **6.11 Obtaining of Permits, Licenses and Registrations**

**6.11.1** Developer shall secure and pay for any permits (except DSA), licenses, registrations, approvals, and certificates necessary for prosecution of Work, including but not limited to those listed in the Special Conditions, **Exhibit D-1**, if any, before the date of the commencement of the Work or before the permits, licenses, registrations, approvals and certificates are legally required to continue the Work without interruption. Developer shall obtain and pay, only when legally required, for all licenses, approvals, registrations, permits, inspections, and inspection certificates required to be obtained from or issued by any authority having jurisdiction over any part of the Work included in the Contract Documents. All final permits, licenses, registrations, approvals and certificates shall be delivered to District before demand is made for final payment. The costs associated with said permits, licenses, registrations, approvals and certificates shall be direct reimbursement items and are not subject to any markup.

### **6.11.2 General Permit For Storm Water Discharges Associated With Construction and Land Disturbance Activities.**

**6.11.2.1** Contractor acknowledges that all California school districts are obligated to develop and implement the following requirements for the discharge of storm water to surface waters from its construction and land disturbance activities pursuant to the Clean Water Act and Porter Cologne Water Quality Act. District has determined that the construction of this Project requires enrollment in the Construction Storm Water Permit. District has filed certain submittals referred to as



Permit Registration Documents ("PRDS") with the Regional Water Control Board ("Storm Water Pollution Prevention Plan" or "SWPPP").

**6.11.2.2** Contractor shall comply with any District SWPPP that is approved by the District and applicable to the Project, at no additional cost to the District. Contractor shall pay any fees and any penalties that may imposed by a regulatory agency for its non-compliance with the SWPPP during the course of Work.

**6.11.2.3** Contractor shall provide a Qualified Storm Water Practitioner ("QSP") at no additional cost to the District, who shall be onsite and implement and monitor any and all SWPPP requirements applicable to the Project, including but not limited to:

**6.11.2.3.1** All required visual observations, sampling, analysis, reporting and record keeping, including any Numeric Action Levels ("NALs"), if applicable;

**6.11.2.3.2** Rain Event Action Plan ("REAP") at least forty eight (48) hours prior to any forecasted rain event requiring implementation of the REAP, including any erosion and sediment control measures needed to protect all exposed portions of the site, if applicable;

**6.11.2.3.3** Active Treatment System ("ATS"), if applicable; and

**6.11.2.3.4** Best management practices ("BMPs").

## **6.12 Royalties and Patents**

**6.12.1** Developer shall obtain and pay, when legally required, all royalties and license fees necessary for prosecution of Work before the earlier of the date of the commencement of the Work or the date the license is legally required to continue the Work without interruption. Developer shall defend suits or claims of infringement of patent, copyright, or other rights and shall hold the District, Construction Manager and the Architect harmless and indemnify them from loss on account thereof except when a particular design, process, or make or model of product is required by the Contract Documents. However, if Developer has reason to believe that the required design, process, or product is an infringement of a patent or copyright, Developer shall indemnify and defend the District, Construction Manager and Architect against any loss or damage.

**6.12.2** The review by the District, Construction Manager or Architect of any method of construction, invention, appliance, process, article, device, or material of any kind shall be only as to its adequacy for the Work and shall not constitute approve use by Developer in violation of any patent or other rights of any person or entity.

## **6.13 Work to Comply With Applicable Laws and Regulations**

**6.13.1** Developer shall give all notices and comply with the following specific laws, ordinances, rules, and regulations and all other applicable laws, ordinances, rules, and regulations bearing on conduct of Work as indicated and

specified, including but not limited to the appropriate statutes and administrative code sections. If Developer observes that Drawings and Specifications are at variance with any applicable laws, ordinances, rules and regulations, or should Developer become aware of the development of conditions not covered by Contract Documents that may result in finished Work being at variance therewith, Developer shall promptly notify District in writing and any changes deemed necessary by District shall be made as provided in this **Exhibit D** for changes in Work.

**6.13.1.1** National Electrical Safety Code, U. S. Department of Commerce

**6.13.1.2** National Board of Fire Underwriters' Regulations

**6.13.1.3** International Building Code, latest addition, and the California Code of Regulations, title 24, and other amendments

**6.13.1.4** Manual of Accident Prevention in Construction, latest edition, published by A.G.C. of America

**6.13.1.5** Industrial Accident Commission's Safety Orders, State of California

**6.13.1.6** Regulations of the State Fire Marshall (title 19, California Code of Regulations) and Pertinent Local Fire Safety Codes

**6.13.1.7** Americans with Disabilities Act

**6.13.1.8** Education Code of the State of California

**6.13.1.9** Government Code of the State of California

**6.13.1.10** Labor Code of the State of California, division 2, part 7, Public Works and Public Agencies

**6.13.1.11** Public Contract Code of the State of California

**6.13.1.12** California Art Preservation Act

**6.13.1.13** U. S. Copyright Act

**6.13.1.14** U. S. Visual Artists Rights Act

**6.13.2** Developer shall comply with all applicable mitigation measures, if any, adopted by any public agency or local utility with respect to this Project pursuant to the California Environmental Quality Act (Public Resources Code section 21000 et seq.).

**6.13.3** If Developer performs any Work that it knew, or through exercise of reasonable care should have known, to be contrary to any applicable laws, ordinance, rules, or regulations, Developer shall bear all costs arising therefrom and arising from the correction of said Work.

**6.13.4** Where Specifications or Drawings state that materials, processes, or procedures must be approved by the DSA, State Fire Marshall, or other body or agency, Developer shall use its best efforts to satisfy the requirements of such bodies or agencies applicable at the time the Work is performed, and as determined by those bodies or agencies.

**6.13.5 [Reserved]**

**6.14 Safety/Protection of Persons and Property**

**6.14.1** Developer will be solely and completely responsible for conditions of the Site, including safety of all persons and property during performance of the Work. This requirement will apply continuously and not be limited to normal working hours.

**6.14.2** Developer to provide safe access for staff and students at any time, and to provide barricades, sound walls, signage, fencing, and other reasonably necessary protective measures, as necessary, to protect staff and students during construction.

**6.14.3** The wearing of hard hats will be mandatory at all times for all personnel on Site. Developer shall supply sufficient hard hats to properly equip all employees and visitors.

**6.14.4** Any construction review of Developer's performance is not intended to include review of the adequacy of Developer's safety measures in, on, or near the Site.

**6.14.5** Implementation and maintenance of safety programs shall be the sole responsibility of Developer.

**6.14.6** Developer shall furnish to the District a copy of Developer's safety plan within the time frame indicated in the Contract Documents and specifically adapted for the Project.

**6.14.7** Developer shall be responsible for all damages to persons or property that occur as a result of its fault or negligence in connection with the prosecution of the Contract Documents and shall take all necessary measures and be responsible for the proper care and completion and final acceptance by District. All Work shall be solely at Developer's risk.

**6.14.8** Developer shall take, and require Subcontractors to take, all necessary precautions for safety of workers on the Project and shall comply with all applicable federal, state, local, and other safety laws, standards, orders, rules, regulations, and building codes to prevent accidents or injury to persons on, about, or adjacent to premises where Work is being performed and to provide a safe and healthful place of employment. Developer shall furnish, erect, and properly maintain at all times, all necessary safety devices, safeguards, construction canopies, signs, nets, barriers, lights, and watchmen for protection of workers and the public and shall post danger signs warning against hazards created by such features in the course of construction.

**6.14.9 Hazards Control** –Developer shall store volatile wastes in approved covered metal containers and remove them from the Site daily. Developer shall prevent accumulation of wastes that create hazardous conditions. Developer shall provide adequate ventilation during use of volatile or noxious substances.

**6.14.10** Developer shall designate a responsible member of its organization on the Project, whose duty shall be to post information regarding protection and obligations of workers and other notices required under occupational safety and health laws, to comply with reporting and other occupational safety requirements, and to protect the life, safety, and health of workers. Name and position of person so designated shall be reported to District by Developer.

**6.14.11** Developer shall correct any violations of safety laws, rules, orders, standards, or regulations. Upon the issuance of a citation or notice of violation by the Division of Occupational Safety and Health, Developer shall correct such violation promptly.

**6.14.12** Developer shall comply with any District storm water requirements that are approved by the District and applicable to the Project, at no additional cost to the District.

**6.14.13** In an emergency affecting safety of life or of work or of adjoining property, Developer, without special instruction or authorization, shall act, at its discretion, to prevent such threatened loss or injury. Any compensation claimed by Developer on account of emergency work shall be determined by agreement.

**6.14.14** All salvage materials will become the property of Developer and shall be removed from the Site unless otherwise called for in the Contract Documents. However, the District reserves the right to designate certain items of value that shall be turned over to the District unless otherwise directed by District.

**6.14.15** All connections to public utilities and/or existing on-site services, including, without limitation, internet, phone, and data connections, shall be made and maintained in such a manner as to not interfere with the continuing use of same by the District during the entire progress of the Work.

**6.14.16** Developer shall provide such heat, covering, and enclosures as are necessary to protect all Work, materials, equipment, appliances, and tools against damage by weather conditions, such as extreme heat, cold, rain, snow, dry winds, flooding, or dampness.

**6.14.17** Developer shall protect and preserve the Work from all damage or accident, providing any temporary roofs, window and door coverings, boxings, or other construction as required by the Architect. Developer shall be responsible for existing structures, walks, roads, trees, landscaping, and/or improvements in working areas; and shall provide adequate protection therefor. If temporary removal is necessary of any of the above items, or damage occurs due to the Work, Developer shall replace same at his expense with same kind, quality, and size of Work or item damaged. This shall include any adjoining property of the District and others.

**6.14.18** Developer shall take adequate precautions to protect existing roads, sidewalks, curbs, pavements, utilities, adjoining property, and structures (including, without limitation, protection from settlement or loss of lateral support), and to avoid damage thereto, and repair any damage thereto caused by construction operations.

**6.14.19** Developer shall confine apparatus, the storage of materials, and the operations of workers to limits indicated by law, ordinances, permits, or directions of Architect, and shall not interfere with the Work or unreasonably encumber Premises or overload any structure with materials. Developer shall enforce all instructions of District and Architect regarding signs, advertising, fires, and smoking, and require that all workers comply with all regulations while on Project Site.

**6.14.20** Developer, Developer's employees, Subcontractors, Subcontractors' employees, or any person associated with the Work shall conduct themselves in a manner appropriate for a school site. No verbal or physical contact with neighbors, students, and faculty, profanity, or inappropriate attire or behavior will be permitted. Developer is also responsible for ensuring workers refrain from wearing inappropriate clothing and/or logos on the Project. District may require Developer to temporarily or permanently remove non-complying persons from Project Site.

**6.14.21** Developer shall take care to prevent disturbing or covering any survey markers, monuments, or other devices marking property boundaries or corners. If such markers are disturbed, Developer shall have a civil engineer, registered as a professional engineer in California, replace them at no cost to District.

**6.14.22** In the event that Developer enters into any agreement with owners of any adjacent property to enter upon the adjacent property for the purpose of performing the Work, Developer shall fully indemnify, defend, and hold harmless each person, entity, firm, or agency that owns or has any interest in adjacent property. The form and content of the agreement of indemnification shall be approved by the District prior to the commencement of any Work on or about the adjacent property. Developer shall also indemnify the District as provided in the indemnification provision herein. These provisions shall be in addition to any other requirements of the owners of the adjacent property.

## **6.15 General Permit for Storm Water Discharges Associated with Construction and Land Disturbance Activities ("Construction Storm Water Permit")**

**6.15.1** Developer acknowledges that all California school districts are obligated to develop and implement the following requirements for the discharge of storm water to surface waters from its construction and land disturbance activities pursuant to the Clean Water Act and Porter Cologne Water Quality Act. District has determined that the construction of this Project requires enrollment in the Construction Storm Water Permit. District has filed certain submittals referred to as Permit Registration Documents (PRDS) with the Regional Water Control Board (Storm Water Pollution Prevention Plan or "SWPPP").

**6.15.2** Developer shall comply with any District SWPPP that are approved by the District and applicable to the Project at no additional cost to the District. Developer shall pay any fees and any penalties that may be imposed by a regulatory agency for its non-compliance with the SWPPP during the course of Work.

**6.15.3** Developer shall provide a Qualified SWPPP Practitioner (QSP) at no additional cost to the District, who shall be onsite and implement and monitor any and all SWPPP requirements applicable to the Project, including but not limited to:

**6.15.3.1** All required visual observations, sampling, analysis, reporting and record keeping, including any Numeric Action Levels (NALs), if applicable;

**6.15.3.2** Rain Event Action Plan (REAP) at least forty eight (48) hours prior to any forecasted rain event requiring implementation of the REAP, including any erosion and sediment control measures needed to protect all exposed portions of the site, if applicable;

**6.15.3.3** Active Treatment System (ATS), if applicable; and

**6.15.3.4** Best management practices (BMPs).

## **6.16 Working Evenings and Weekends**

Developer may be required to work increased hours, evenings, and/or weekends at no additional cost to the District. Developer shall give the District forty-eight (48) hours' notice prior to performing any evening and/or weekend work. Developer shall perform all evening and/or weekend work in compliance with all applicable rules, regulations, laws, and local ordinances including, without limitation, all noise and light limitations. Developer shall reimburse the District for any increased or additional Inspector charges as a result of Developer's increased hours, or evening and/or weekend work.

## **6.17 Cleaning Up**

**6.17.1** Developer shall provide all services, labor, materials, and equipment necessary for protecting and securing the Work, all school occupants, furnishings, equipment, and building structure from damage until its completion and final acceptance by District. Dust barriers shall be provided to isolate dust and dirt from construction operations. At completion of the Work and portions thereof, Developer shall clean to the original state any areas beyond the Work area that become dust laden as a result of the Work. Developer must erect the necessary warning signs and barricades to ensure the safety of all school occupants. Developer at all times must maintain good housekeeping practices to reduce the risk of fire damage and must make a fire extinguisher, fire blanket, and/or fire watch, as applicable, available at each location where cutting, braising, soldering, and/or welding is being performed or where there is an increased risk of fire.

**6.17.2** Developer at all times shall keep Premises, including property immediately adjacent thereto, free from debris such as waste, rubbish (including personal rubbish of workers, e.g., food wrappers, etc.), and excess

materials and equipment caused by the Work. Developer shall not leave debris under, in, or about the Premises (or surrounding property or neighborhood), but shall promptly remove same from the Premises on a daily basis. If Developer fails to clean up, District may do so and the cost thereof shall be charged to Developer. If the Contract calls for Work on an existing facility, Developer shall also perform specific clean-up on or about the Premises upon request by the District as it deems necessary for continued operations. Developer shall comply with all related provisions of the Specifications.

**6.17.3** If the Construction Manager, Architect, or District observes the accumulation of trash and debris, the District will give Developer a 24-hour written notice to mitigate the condition.

**6.17.4** Should Developer fail to perform the required clean-up, or should the clean-up be deemed unsatisfactory by the District, the District may, at its sole discretion, then perform the clean-up. All cost associated with the clean-up work (including all travel, payroll burden, and costs for supervision) will be deducted from the Guaranteed Maximum Price.

#### **6.18 No Relief from Obligations Based on Review by Other Persons**

**6.18.1** Subject to any entitlement to a Change Order contained within this agreement, Developer shall not be relieved of obligations to perform the Work in accordance with the Contract Documents by act or omission of the District, Architect, Construction Manager, Project Inspector, or DSA or other entities having jurisdiction including, but not limited to, administration of the Contract, review of submittals, or by tests, observation, inspection, or permit /interconnection approvals.

### **7. Subcontractors**

**7.1** Developer shall provide the District with information for all of Developer's Subcontracts and Subcontractors as indicated in Developer's Submittals and Schedules Section herein.

**7.2** No contractual relationship exists between the District and any Subcontractor, supplier, or sub-subcontractor by reason of the Contract Documents.

**7.3** Developer agrees to bind every Subcontractor by terms of the Contract Documents as far as those terms that are applicable to Subcontractor's work including, without limitation, all labor, wage & hour, apprentice and related provisions and requirements. If Developer subcontracts any part of the Work called for by the Contract Documents, Developer shall be as fully responsible to District for acts and omissions of any Subcontractor and of persons either directly or indirectly employed by any Subcontractor, including Subcontractor caused Project delays, as it is for acts and omissions of persons directly employed by Developer. The divisions or sections of the Specifications and/or the arrangements of the drawings are not intended to control Developer in dividing the Work among Subcontractors or limit the work performed by any trade.

**7.4** District's consent to, or approval of, or failure to object to, any Subcontractor under the Contract Documents shall not in any way relieve Developer of any

obligations under the Contract Documents and no such consent shall be deemed to waive any provisions of the Contract Documents.

**7.5** Developer is directed to familiarize itself with sections 1720 through 1861 of the Labor Code of the State of California, as regards the payment of prevailing wages and related issues, and to comply with all applicable requirements therein including, without limitation, section 1775 and Developer's and Subcontractors' obligations and liability for violations of prevailing wage law and other applicable laws.

**7.6** Developer shall be responsible for the coordination of the trades, Subcontractors, sub-subcontractors, and material or equipment suppliers working on the Project.

**7.6.1** Developer is responsible for ensuring that first-tier Subcontractors holding C-4, C-7, C-10, C-16, C-20, C-34, C-36, C-38, C-42, C-43, and/or C-46 licenses, are prequalified by the District to work on the Project pursuant to Public Contract Code section 20111.6.

**7.6.2** Developer is responsible for ensuring that all Subcontractors are properly registered as public works contractors by the Department of Industrial Relations.

**7.7** Developer is solely responsible for settling any differences between Developer and its Subcontractor(s) or between Subcontractors.

**7.8** Developer must include in all of its subcontracts the assignment provisions indicated in the Termination section of these Construction Provisions.

## **8. Other Contracts/Contractors**

**8.1** District reserves the right to let other contracts, and/or to perform work with its own forces, in connection with the Project. Developer shall afford other contractors reasonable opportunity for introduction and storage of their materials and execution of their work and shall properly coordinate and connect Developer's Work with the work of other contractors.

**8.2** Developer shall protect the work of any other contractor that Developer encounters while working on the Project.

**8.3** If any part of Developer's Work depends for proper execution or results upon work of District or any other contractor, Developer shall visually inspect, and with reasonable effort, physically inspect all accessible portions of District's or any other contractor's work and, before proceeding with its Work, promptly report to the District in writing any defects in District's or any other contractor's work that render Developer's Work unsuitable for proper execution and results. Developer shall be held accountable for damages to District for District's or any other contractor's work that Developer failed to inspect or should have inspected. Developer's failure to inspect and report shall constitute Developer's acceptance of all District's or any other contractor's work as fit and proper for reception of Developer's Work, except as to defects that may develop in District's or any other contractor's work after execution of Developer's Work and not caused by execution of Developer's Work.



**8.4** To ensure proper execution of its subsequent Work, Developer shall measure and inspect Work already in place and shall at once report to the District in writing any discrepancy between that executed Work and the Contract Documents.

**8.5** Developer shall ascertain to its own satisfaction the scope of the Project and nature of District's or any other contracts that have been or may be awarded by District in prosecution of the Project to the end that Developer may perform under the Contract in light of the other contracts, if any.

**8.6** Nothing herein contained shall be interpreted as granting to Developer exclusive occupancy of the Site, the Premises, or of the Project. Developer shall not cause any unnecessary hindrance or delay to the use and/or operation(s) of the Premises and/or to District or any other contractor working on the Project. If simultaneous execution of any contract or Premises operation is likely to cause interference with performance of Developer's obligations under the Contract Documents, Developer shall coordinate with those contractor(s), person(s), and/or entity(s) and shall notify the District of the resolution.

## **9. Drawings and Specifications**

**9.1** A complete list of all Drawings that form a part of the Contract Documents are to be found as an index on the Drawings themselves, and/or may be provided to Developer and/or in the Table of Contents.

**9.2** Materials or Work described in words that so applied have a well-known technical or trade meaning shall be deemed to refer to recognized standards, unless noted otherwise.

### **9.3 Trade Name or Trade Term**

It is not the intention of the Contract Documents to go into detailed descriptions of any materials and/or methods commonly known to the trade under "trade name" or "trade term." The mere mention or notation of "trade name" or "trade term" shall be considered a sufficient notice to Developer that it will be required to complete the work so named, complete, finished, and operable, with all its appurtenances, according to the best practices of the trade.

**9.4** The naming of any material and/or equipment shall mean furnishing and installing of same, including all incidental and accessory items thereto and/or labor therefor, as per best practices of the trade(s) involved, unless specifically noted otherwise.

**9.5** Contract Documents are complementary, and what is called for by one shall be binding as if called for by all. As such, Drawings and Specifications are intended to be fully cooperative and to agree. However, if Developer observes that Drawings and Specifications are in conflict with the Contract Documents, Developer shall promptly notify District and Architect in writing, and any necessary changes shall be made as provided in the Contract Documents.

**9.6** Figured dimensions shall be followed in preference to scaled dimensions, and Developer shall make all additional measurements necessary for the work and shall be responsible for their accuracy. Before ordering any material or doing any work, each

Developer shall verify all measurements at the building and shall be responsible for the correctness of same.

**9.7** Should any question arise concerning the intent or meaning of the Contract Documents, including the Plans and Specifications, the question shall be submitted to the District for interpretation. If a conflict exists in the Contract Documents, these Construction Provisions shall control over the Facilities Lease, which shall control over the Site Lease, which shall control over Division 1 Documents, which shall control over Division 2 through Division 49 documents, which shall control over figured dimensions, which shall control over large-scale drawings, which shall control over small-scale drawings. In no case shall a document calling for lower quality and/or quantity of material or workmanship control. However, in the case of discrepancy or ambiguity solely between and among the Drawings and Specifications, the discrepancy or ambiguity shall be resolved in favor of the interpretation that will provide District with the functionally complete and operable Project described in the Drawings and Specifications.

**9.8** Drawings and Specifications are intended to comply with all laws, ordinances, rules, and regulations of constituted authorities having jurisdiction, and where referred to in the Contract Documents, the laws, ordinances, rules, and regulations shall be considered as a part of the Contract Documents within the limits specified.

**9.9** As required by Section 4-317(c), Part 1, Title 24, CCR: "Should any existing conditions such as deterioration or non-complying construction be discovered which is not covered by the DSA-approved documents wherein the finished work will not comply with Title 24, California Code of Regulations, a construction change document, or a separate set of plans and specifications, detailing and specifying the required repair work shall be submitted to and approved by DSA before proceeding with the repair work."

#### **9.10 Ownership of Drawings**

All copies of Plans, Drawings, Designs, Specifications, and copies of other incidental architectural and engineering work, or copies of other Contract Documents furnished by District, are the property of District. They are not to be used by Developer in other work and, with the exception of signed sets of Contract Documents, are to be returned to District on request at completion of Work, or may be used by District as it may require without any additional costs to District. Neither Developer nor any Subcontractor, or material or equipment supplier shall own or claim a copyright in the Drawings, Specifications, and other documents prepared by the Architect. District hereby grants Developer, Subcontractors, sub-subcontractors, and material or equipment suppliers a limited license to use applicable portions of the Drawings prepared for the Project in the execution of their Work under the Contract Documents.

## **10. Developer's Submittals and Schedules**

Developer's submittals shall comply with the provisions and requirements of the Specifications including, without limitation Submittals.

### **10.1 Schedule of Work, Schedule of Submittals, and Schedule of Values.**

**10.1.1** Developer shall comply with the construction schedule attached to the Facilities Lease as **Exhibit F** ("Construction Schedule"). [To be attached when available.]

**10.1.2** Developer must provide all schedules both in hard copy and electronically, in a native format (e.g. Microsoft Project or Primavera) approved in advance by the District.

**10.1.3** The District will review the schedules submitted and Developer shall make changes and corrections in the schedules as requested by the District and resubmit the schedules until approved by the District.

**10.1.4** The District shall have the right at any time to discuss with Developer revisions to the schedule of values if, in the District's sole opinion, the schedule of values does not accurately reflect the value of the Work performed.

**10.1.5** All schedules must be approved by the District before Developer can rely on them as a basis for payment.

**10.1.6** Within TEN (10) calendar days after the date of the Notice to Proceed with Construction (unless otherwise specified in the Specifications), Developer shall prepare and submit to the District for review, in a form supported by sufficient data to substantiate its accuracy as the District may require:

#### **10.1.6.1 Preliminary Schedule**

A preliminary schedule of construction indicating the starting and completion dates of the various stages of the Work, including any information and following any form as may be specified in the Specifications. Once approved by District, this shall become the Construction Schedule. This schedule shall include and identify all tasks that are on the Project's critical path with a specific determination of the start and completion of each critical path task as well as all Contract milestones and each milestone's completion date(s) as may be required by the District.

**10.1.6.1.1** The District is not required to approve a preliminary schedule of construction with early completion, i.e., one that shows early completion dates for the Work and/or milestones. Developer shall not be entitled to extra compensation if the District approves a Construction Schedule with an early completion date and Developer completes the Project beyond the date shown in the schedule but within the Contract Time. A Construction Schedule showing the Work completed in less than the Contract Time, the time between the

early completion date and the end of the Contract Time shall be Float.

**10.1.6.2 Preliminary Schedule of Values**

A preliminary schedule of values for all of the Work, which must include quantities and prices of items aggregating the Guaranteed Maximum Price and must subdivide the Work into component parts in sufficient detail to serve as the basis for progress payments during construction. Unless the Special Conditions contain different limits, this preliminary schedule of values shall include, at a minimum, the following information and the following structure:

**10.1.6.2.1 Divided into at least the following categories:**

**10.1.6.2.1.1 Overhead and profit**

**10.1.6.2.1.2 Supervision**

**10.1.6.2.1.3 General conditions**

**10.1.6.2.1.4 Layout**

**10.1.6.2.1.5 Mobilization**

**10.1.6.2.1.6 Submittals**

**10.1.6.2.1.7 Bonds and insurance**

**10.1.6.2.1.8 Close-out/Certification documentation**

**10.1.6.2.1.9 Demolition**

**10.1.6.2.1.10 Installation**

**10.1.6.2.1.11 Rough-in**

**10.1.6.2.1.12 Finishes**

**10.1.6.2.1.13 Testing**

**10.1.6.2.1.14 Punch list and District acceptance**

**10.1.6.2.2 And also divided by each of the following areas:**

**10.1.6.2.2.1 Site work**

**10.1.6.2.2.2 By each phase and/or building, as applicable**

**10.1.6.2.2.3 By each floor**

**10.1.6.2.3** The preliminary schedule of values shall not provide for values any greater than the following percentages of the Contract value:

**10.1.6.2.3.1** Mobilization and layout combined to equal not more than 1%.

**10.1.6.2.3.2** Submittals, samples and shop drawings combined to equal not more than 3%.

**10.1.6.2.3.3** Bonds and insurance combined to equal not more than   %.

**10.1.6.2.3.4** Closeout documentation shall have a value in the preliminary schedule of not less than 3%.

**10.1.6.2.4** Notwithstanding any provision of the Contract Documents to the contrary, payment of Developer's overhead, supervision, general conditions costs, and profit, as reflected in the Cost Breakdown, shall be paid based on percentage complete, with the disbursement of Progress Payments and the Final Payment.

**10.1.6.2.5** Developer shall certify that the preliminary schedule of values as submitted to the District is accurate and reflects the costs as developed in preparing Developer's bid. For example, without limiting the foregoing, Developer shall not "front-load" the preliminary schedule of values with dollar amounts greater than the value of activities performed early in the Project.

**10.1.6.2.6** The preliminary schedule of values shall be subject to the District's review and approval of the form and content thereof. In the event that the District objects to any portion of the preliminary schedule of values, the District shall notify Developer, in writing, of the District's objection(s) to the preliminary schedule of values. Within five (5) calendar days of the date of the District's written objection(s), Developer shall submit a revised preliminary schedule of values to the District for review and approval. The foregoing procedure for the preparation, review and approval of the preliminary schedule of values shall continue until the District has approved the entirety of the preliminary schedule of values.

**10.1.6.2.7** Once the preliminary schedule of values is approved by the District, this shall become the Schedule of Values. The Schedule of Values shall not be thereafter modified or amended by Developer without the prior consent and approval of the District, which may be granted or withheld in the sole discretion of the District.

#### **10.1.6.3 Schedule of Values**

The Developer shall provide for District review and approval prior to commencement of the Work a schedule of values for all of the Work, which includes quantities and prices of items aggregating the Guaranteed Maximum Price and subdivided into component parts as per specifications. The Schedule of Values shall not be modified or amended by the Developer without the prior consent and approval of the District, which may be granted or withheld in the sole discretion of the District. The District shall have the right at any time to revise the schedule of values if, in the District's sole opinion, the schedule of values does not accurately reflect the value of the Work performed.

#### **10.1.6.4 Preliminary Schedule of Submittals**

A preliminary schedule of submittals, including Shop Drawings, Product Data, and Samples submittals. Once approved by District, this shall become the Submittal Schedule. All submittals may be reviewed by District in District's Project Management System and shall be forwarded to the Architect by the date indicated on the approved Submittal Schedule, unless an earlier date is necessary to maintain the Construction Schedule, in which case those submittals shall be forwarded to the District so as not to delay the Construction Schedule. Upon request by the District, Developer shall provide an electronic copy of all submittals to the District. All submittals shall be submitted no later than ninety (90) days after the Notice to Proceed with Construction.

#### **10.1.6.5 Safety Plan**

Developer's Safety Plan specifically adapted for the Project shall comply with the following requirements:

**10.1.6.5.1** All applicable requirements of California Division of Occupational Safety and Health ("Cal/OSHA") and/or of the United States Occupational Safety and Health Administration ("OSHA").

**10.1.6.5.2** All provisions regarding Project safety, including all applicable provisions in these Construction Provisions.

**10.1.6.5.3** Developer's Safety Plan shall be in English and in the language(s) of Developer's and its Subcontractors' employees.

#### **10.1.6.6 Complete Registered Subcontractor List**

The name, address, telephone number, facsimile number, California State Contractors License number, classification, DIR registration number, and monetary value of all Subcontracts of any tier for parties furnishing labor, material, or equipment for completion of the Project.

## **10.2 Monthly Progress Schedule(s)**

**10.2.1** Developer shall provide Monthly Progress Schedule(s) to the District. A Monthly Progress Schedule shall update the approved Construction Schedule or the last Monthly Progress Schedule, showing all work completed and to be completed as well as updating the Registered Subcontractors List. The monthly Progress Schedule shall be sent as noted below and, if also requested by District, within the timeframe requested by the District and shall be in a format acceptable to the District and contain a written narrative of the progress of work that month and any changes, delays, or events that may affect the work. The process for District approval of the Monthly Progress Schedule shall be the same as the process for approval of the Construction Schedule.

**10.2.2** Developer shall submit Monthly Progress Schedule(s) with all payment applications.

**10.2.3** Developer must provide all schedules both in hard copy and electronically in a native format (e.g., Microsoft Project or Primavera), approved in advance by District.

**10.2.4** District will review the schedules submitted and Developer shall make changes and corrections in the schedules as requested by the District and resubmit the schedules until approved by the District.

**10.2.5** District shall have the right at any time to discuss with Developer revisions to the schedule of values if, in the District's sole opinion, the schedule of values does not accurately reflect the value of the Work performed.

**10.2.6** All schedules must be approved by the District before Developer can rely on them as a basis for payment. District shall use best efforts to approve all submittals and schedules on or before fourteen (14) days after presentation of the same from Developer, providing there are no extenuating circumstances, and no such approval shall be unreasonably withheld by District.

## **10.3 Material Safety Data Sheets (MSDS)**

Developer is required to ensure Material Safety Data Sheets are available in a readily accessible place at the Site for any material requiring a Material Safety Data Sheet per the federal "Hazard Communication" standard, or employees' "right to know" law. Developer is also required to ensure proper labeling on substances brought onto the job site and that any person working with the material or within the general area of the material is informed of the hazards of the substance and follows proper handling and protection procedures. Two additional copies of the Material Safety Data Sheets shall also be submitted directly to the District.

## **10.4 Submittals**

**10.4.1** Architect's favorable review shall neither be construed as a complete check nor relieve Developer, Subcontractor, manufacturer, fabricator, or supplier from responsibility for any deficiency that may exist or from any departures or deviations from the requirements of the Contract Documents unless Developer has, in writing, called Architect's attention to the deviations at the time of submission and the Architect has given specific written response.

"Favorable review" shall mean merely that Architect has no objection to Developer using, upon Developer's own full responsibility, plan or method of Work proposed, or furnishing materials or equipment proposed.

## **11. Site Access, Conditions, And Requirements**

### **11.1 Site Investigation**

Developer has made a careful investigation of the Site and is familiar with the requirements of the Contract Documents and has accepted the readily observable, existing conditions of the Site.

### **11.2 Soils Investigation Report**

When a soils investigation report obtained from test holes at Site or for the Project is available, that report may be made available to Developer but shall not be a part of this Contract but shall not alleviate or excuse Developer's obligation to perform its own investigation. Any information obtained from that report or any information given on Drawings as to subsurface soil condition or to elevations of existing grades or elevations of underlying rock is approximate only, is not guaranteed, does not form a part of this Contract, and Developer may not rely thereon. Developer acknowledges that it has made a visual examination of the Site and has made whatever tests Developer deems appropriate to determine underground condition of soil. Although any such report is not a part of this Contract, recommendations from the report may be included in the Drawings, Specifications, or other Contract Documents. It is Developer's sole responsibility to thoroughly review all Contract Documents, Drawings, and Specifications.

### **11.3 Access to Work**

District and its representatives shall at all times have access to Work wherever it is in preparation or progress, including storage and fabrication. Developer shall provide safe and proper facilities for such access so that District's representatives may perform their functions. District shall provide Developer adequate advance notice for access to active construction zones such that Developer may provide for safety measures to District and representatives.

### **11.4 Layout and Field Engineering**

**11.4.1** All field engineering required for layout of this Work and establishing grades for earthwork operations shall be furnished by Developer at its expense. This Work shall be done by a qualified, California-registered civil engineer or licensed land surveyor approved in writing by District and Architect. Any required Record and/or As-Built Drawings of Site development shall be prepared by the approved civil engineer or licensed land surveyor.

**11.4.2** Developer shall be responsible for having ascertained pertinent local conditions such as location, accessibility, and general character of the Site and for having satisfied itself as to the conditions under which the Work is to be performed. District shall not be liable for any claim for allowances because of Developer's error or negligence in acquainting itself with the conditions at the Site.



**11.4.3** Developer shall protect and preserve established benchmarks and monuments and shall make no changes in locations without the prior written approval of District. Developer shall replace any benchmarks or monuments that are lost or destroyed subsequent to proper notification of District and with District's approval.

## **11.5 Utilities**

Utilities shall be provided as indicated in the Specifications.

## **11.6 Sanitary Facilities**

Sanitary facilities shall be provided as indicated in the Specifications.

## **11.7 Surveys**

Developer shall provide surveys done by a California-licensed civil engineer or licensed land surveyor to determine locations of construction, grading, and site work as required to perform the Work.

## **11.8 Regional Notification Center**

Developer, except in an emergency, shall contact the appropriate regional notification center at least two (2) days prior to commencing any excavation if the excavation will be conducted in an area or in a private easement that is known, or reasonably should be known, to contain subsurface installations other than the underground facilities owned or operated by the District, and obtain an inquiry identification number from that notification center. No excavation shall be commenced and/or carried out by Developer unless an inquiry identification number has been assigned to Developer or any Subcontractor and Developer has given the District the identification number. Any damages arising from Developer's failure to make appropriate notification shall be at the sole risk and expense of Developer. Any delays caused by failure to make appropriate notification shall be at the sole risk of Developer and shall not be considered for an extension of the Contract Time.

## **11.9 Existing Utility Lines**

**11.9.1** Pursuant to Government Code section 4215, District assumes the responsibility for removal, relocation, and protection of main or trunk utility lines and facilities located on the construction Site at the time of commencement of construction under the Contract Documents with respect to any such utility facilities that are not identified in the Plans and Specifications. Developer shall not be assessed for liquidated damages for delay in completion of the Project caused by failure of District or the owner of a utility to provide for removal or relocation of such utility facilities.

**11.9.2** Locations of existing utilities provided by District shall not be considered exact, but approximate within a reasonable margin and shall not relieve Developer of its responsibilities to exercise reasonable care and to pay all costs of repair due to Developer's failure to do so. District shall compensate Developer for the costs of locating, repairing damage not due to the failure of Developer to exercise reasonable care, and removing or relocating such utility

facilities not indicated in the Plans and Specifications with reasonable accuracy, and for equipment necessarily idle during such work.

**11.9.3** No provision herein shall be construed to preclude assessment against Developer for any other delays in completion of the Work. Nothing in this Article shall be deemed to require District to indicate the presence of existing service laterals, appurtenances, or other utility lines, within the exception of main or trunk utility lines. Whenever the presence of these utilities on the Site of the construction Project can be inferred from the presence of other visible facilities, such as buildings, meter junction boxes, on or adjacent to the Site of the construction.

**11.9.4** If Developer, while performing Work under this Contract, discovers utility facilities not identified by District in Contract Plans and Specifications, Developer shall immediately notify the District and the utility in writing. In the event Developer fails to immediately provide notice and subsequently causes damage to the utility facilities, the cost of repair for damage to above-mentioned visible facilities shall be borne by Developer.

### **11.10 Notification**

Developer understands, acknowledges and agrees that the purpose for prompt notification to the District pursuant to these provisions is to allow the District to investigate the condition(s) so that the District shall have the opportunity to decide how the District desires to proceed as a result of the condition(s). Accordingly, failure of Developer to promptly notify the District in writing, pursuant to these provisions, shall constitute Developer's waiver of any claim for damages or delay incurred as a result of the condition(s).

### **11.11 Hazardous Materials**

Developer shall comply with all provisions and requirements of the Contract Documents related to hazardous materials including, without limitation, Hazardous Materials Procedures and Requirements.

### **11.12 No Signs**

Neither Developer nor any other person or entity shall display any signs not required by law or the Contract Documents at the Site, fences, trailers, offices, or elsewhere on the Site without specific prior written approval of the District.

## **12. Trenches**

### **12.1 Trenches Greater Than Five Feet**

Pursuant to Labor Code section 6705, if the Guaranteed Maximum Price exceeds \$25,000 and involves the excavation of any trench or trenches five (5) feet or more in depth, Developer shall, in advance of excavation, promptly submit to the District and/or a registered civil or structural engineer employed by the District or Architect, a

detailed plan showing the design of shoring for protection from the hazard of caving ground during the excavation of such trench or trenches.

## **12.2 Excavation Safety**

If such plan varies from the Shoring System Standards established by the Safety Orders, the plan shall be prepared by a registered civil or structural engineer, but in no case shall such plan be less effective than that required by the Safety Orders. No excavation of such trench or trenches shall be commenced until said plan has been accepted by the District or by the person to whom authority to accept has been delegated by the District.

## **12.3 No Tort Liability of District**

Pursuant to Labor Code section 6705, nothing in this Article shall impose tort liability upon the District or any of its employees.

## **12.4 No Excavation without Permits**

Developer shall not commence any excavation Work until it has secured all necessary permits including the required CalOSHA excavation/shoring permit. Any permits shall be prominently displayed on the Site prior to the commencement of any excavation.

## **12.5 Discovery of Hazardous Waste and/or Unusual Conditions**

**12.5.1** Pursuant to Public Contract Code section 7104, if the Work involves digging trenches or other excavations that extend deeper than four feet below the Surface, Developer shall promptly, and before the following conditions are disturbed, notify the District, in writing, of any:

**12.5.1.1** Material that Developer believes may be material that is hazardous waste, as defined in section 25117 of the Health and Safety Code, is required to be removed to a Class I, Class II, or Class III disposal site in accordance with provisions of existing law.

**12.5.1.2** Subsurface or latent physical conditions at the Site differing from those indicated.

**12.5.1.3** Unknown physical conditions at the Project Site of any unusual nature, different materially from those ordinarily encountered and generally recognized as inherent in work of the character provided for in the Contract Documents.

**12.5.2** The District shall promptly investigate the conditions, and if it finds that the conditions do materially so differ, or do involve hazardous waste, and cause a decrease or increase in Developer's cost of, or the time required for, performance of any part of the Work, shall issue a Change Order under the procedures described herein.

**12.5.3** In the event that a dispute arises between District and Developer whether the conditions materially differ or cause a decrease or increase in Developer's cost of, or time required for, performance of any part of the Work, Developer shall not be excused from any scheduled completion date provided

for by the Contract Documents, but shall proceed with all work to be performed under the Contract Documents. Developer shall retain any and all rights provided either by the Contract Documents or by law that pertain to the resolution of disputes and protests.

### **13. Insurance and Bonds**

#### **13.1 Developer's Insurance**

Developer shall comply with the insurance requirements as indicated in the Facilities Lease.

#### **13.2 Contract Security – Bonds**

**13.2.1** Developer shall furnish two surety bonds issued by a California admitted surety insurer as follows:

##### **13.2.1.1 Performance Bond**

A bond in an amount at least equal to one hundred percent (100%) of Guaranteed Maximum Price as security for faithful performance of the Contract Documents.

##### **13.2.1.2 Payment Bond**

A bond in an amount at least equal to one hundred percent (100%) of the Guaranteed Maximum Price as security for payment of persons performing labor and/or furnishing materials in connection with this Contract.

**13.2.2** Cost of bonds shall be included in the Guaranteed Maximum Price.

**13.2.3** All bonds related to this Project shall be in the forms set forth in these Contract Documents and shall comply with all requirements of the Contract Documents, including, without limitation, the bond forms.

### **14. Warranty/Guarantee/Indemnity**

#### **14.1 Warranty/Guarantee**

**14.1.1** Developer shall obtain and preserve for the benefit of the District, manufacturer's warranties on materials, fixtures, and equipment incorporated into the Work.

**14.1.2** In addition to guarantees and warranties required elsewhere, Developer shall, and hereby does guarantee and warrant all Work furnished on the job against all defects for a period of ONE (1) year after the later of the following dates, unless a longer period is provided for in the Contract Documents:

**14.1.2.1** The acceptance by the District's governing board of the Work, subject to these General Conditions, or

**14.1.2.2** The date that commissioning for the Project, if any, was completed.

**14.1.3** If any work is not in compliance with the Drawings and Specifications, Developer shall repair or replace any and all of that Work, together with any other Work that may be displaced in so doing, that may prove defective in workmanship and/or materials within a ONE (1) year period from date of completion as defined above, unless a longer period is provided for in the Contract Documents, without expense whatsoever to District.

**14.1.4** In the event of failure of Developer and/or Surety to commence and pursue with diligence said replacements or repairs within ten (10) days after being notified in writing, Developer and Surety hereby acknowledge and agree that District is authorized to proceed to have defects repaired and made good at expense of Developer and/or Surety who hereby agree to pay costs and charges therefore immediately on demand.

**14.1.5** If any work is not in compliance with the Drawings and Specifications and if in the opinion of District said defective work creates a dangerous condition or requires immediate correction or attention to prevent further loss to District or to prevent interruption of District operations, District will attempt to give the notice required above. If Developer or Surety cannot be contacted or neither complies with District's request for correction within a reasonable time as determined by District, District may, notwithstanding the above provision, proceed to make any and all corrections and/or provide attentions the District believes are necessary. The costs of correction or attention shall be charged against Developer and Surety of the guarantees or warranties provided in this Article or elsewhere in this Contract.

**14.1.6** The above provisions do not in any way limit the guarantees or warranties on any items for which a longer guarantee or warranty is specified or on any items for which a manufacturer gives a guarantee or warranty for a longer period. Developer shall furnish to District all appropriate guarantee or warranty certificates as indicated in the Specifications or upon request by District.

**14.1.7** Nothing herein shall limit any other rights or remedies available to District.

## **14.2 Indemnity**

Developer shall indemnify the District as indicated in the Facilities Lease.

## **15. Time**

### **15.1 Notice to Proceed with Construction**

**15.1.1** District may issue a Notice to Proceed with Construction ("NTP 2") within ninety (90) days from the date of the Notice of Award after Guaranteed Maximum Price. Once Developer has received the Notice to Proceed with

Construction, Developer shall complete the Work within the period of time indicated in the Contract Documents.

**15.1.2** In the event that the District desires to postpone issuing the Notice to Proceed with Construction beyond ninety (90) days from the date of the Notice of Award after Guaranteed Maximum Price, it is expressly understood that with reasonable notice to Developer, the District may postpone issuing the Notice to Proceed with Construction. It is further expressly understood by Developer that Developer shall not be entitled to any claim of additional compensation as a result of the postponement of the issuance of the Notice to Proceed with Construction.

**15.1.3** If Developer believes that a postponement of issuance of the Notice to Proceed with Construction will cause a hardship to Developer, Developer may terminate the Contract. Developer's termination due to a postponement shall be by written notice to District within ten (10) days after receipt by Developer of District's notice of postponement. It is further understood by Developer that in the event that Developer terminates the Contract as a result of postponement by the District, the District shall only be obligated to pay Developer for the Work that Developer had performed at the time of notification of postponement.

## **15.2 Computation of Time / Adverse Weather**

**15.2.1** Developer will only be allowed a time extension for Adverse Weather conditions if requested by Developer in compliance with the time extension request procedures herein and only if all of the following conditions are met:

**15.2.1.1** The weather conditions constitute Adverse Weather, as defined herein;

**15.2.1.2** Developer can verify that the Adverse Weather caused delays in excess of five (5) hours of the indicated labor required to complete the scheduled tasks of Work on the day affected by the Adverse Weather;

**15.2.1.3** Developer's crew is dismissed as a result of the Adverse Weather;

**15.2.1.4** Said delay adversely affect the critical path in the Construction Schedule; and

**15.2.1.5** Exceeds twelve (12) days of delay per year.

**15.2.2** If the aforementioned conditions are met, a non-compensable day-for-day extension will only be allowed for those days in excess of those indicated herein.

**15.2.3** Developer shall work seven (7) days per week, if necessary, irrespective of inclement weather, to maintain access and the Construction Schedule, and to protect the Work under construction from the effects of Adverse Weather, all at no further cost to the District.



**15.2.4** The Contract Time has been determined with consideration given to the average climate weather conditions prevailing in the County in which the Project is located.

### **15.3 Hours of Work**

#### **15.3.1 Sufficient Forces**

Developer and Subcontractors shall continuously furnish sufficient and competent work forces with the required levels of familiarity with the Project and skill, training and experience to ensure the prosecution of the Work in accordance with the Construction Schedule.

#### **15.3.2 Performance During Working Hours**

Work shall be performed during regular working hours as permitted by the appropriate governmental agency except that in the event of an emergency, or when required to complete the Work in accordance with job progress, Work may be performed outside of regular working hours with the advance written consent of the District and approval of any required governmental agencies.

#### **15.3.3 No Work during State Testing**

Developer shall, at no additional cost to the District and at the District's request, coordinate its Work to not disturb District students including, without limitation, not performing any Work when students at the Site are taking State or Federally-required tests. The District or District's Representative will provide Developer with a schedule of test dates concurrent with the District's issuance of the Notice to Proceed with Construction, or as soon as test dates are made available to the District.

### **15.4 Progress and Completion**

#### **15.4.1 Time of the Essence**

Time limits stated in the Contract Documents are of the essence to the Contract Documents. By executing the Facilities Lease, Developer confirms that the Contract Time is a reasonable period for performing the Work.

#### **15.4.2 No Commencement Without Insurance or Bonds**

Developer shall not commence operations on the Project or elsewhere prior to the effective date of insurance and bonds. The date of commencement of the Work shall not be changed by the effective date of such insurance or bonds. If Developer commences Work without insurance and bonds, all Work is performed at Developer's peril and shall not be compensable until and unless Developer secures bonds and insurance pursuant to the terms of the Contract Documents and subject to District claim for damages.

### **15.5 Schedule**

Developer shall provide to District, Construction Manager, and Architect a schedule in conformance with the Contract Documents and as required in these Construction Provisions.

### **15.6 Expeditious Completion**

Developer shall proceed expeditiously with adequate forces and shall achieve Completion within the Contract Time.

## **16. Extensions of Time – Liquidated Damages, Excusable Delays**

### **16.1 Liquidated Damages**

Developer and District hereby agree that the exact amount of damages for failure to complete the Work within the time specified is extremely difficult or impossible to determine. If the Work is not completed within the time specified in the Contract Documents, it is understood that the District will suffer damage. It being impractical and unfeasible to determine the amount of actual damage, it is agreed Developer shall pay to District as fixed and liquidated damages, and not as a penalty, the amount set forth in the Facilities Lease for each calendar day of delay in Completion. Developer and its Surety shall be liable for the amount thereof pursuant to Government Code section 53069.85.

### **16.2 Excusable Delay**

**16.2.1** Developer shall not be charged for liquidated damages because of any delays in completion of the Work which are not the fault of Developer or its Subcontractors, including without limitation acts of God as defined in Public Contract Code section 7105, acts of enemy, epidemics, and quarantine restrictions. Developer shall, within five (5) calendar days of beginning of any delay, notify District in writing of causes of delay including documentation and facts explaining the delay and the direct correlation between the cause and effect ("Notice of Delay"). If Developer fails to provide its written Notice of Delay within this timeframe, Developer waives, releases, and discharges any right to assert or claim any entitlement to an adjustment to the Contract Price and/or the Contract Time based on circumstances giving rise to the asserted delay. District shall review the facts and extent of any delay and shall grant extension(s) of time for completing Work when, in its judgment, the findings of fact justify an extension. Extension(s) of time shall apply only to that portion of Work affected by delay, and shall not apply to other portions of Work not so affected. An extension of time may only be granted if Developer has timely submitted the Construction Schedule as required herein.

**16.2.2** Developer's Notice of Delay and request for a time extension pursuant to subparagraph 16.2 is a condition precedent to Developer's submittal of and/or entitlement to a claim pursuant to Article 25 of these Construction Provisions. Developer shall notify the District pursuant to the claims provisions in these Construction Provisions of any anticipated delay and its cause. Following submission of a claim, the District may determine whether the delay is to be considered avoidable or unavoidable, how long it continues, and to what extent the prosecution and completion of the Work might be delayed thereby.

**16.2.3** In the event Developer requests an extension of Contract Time for unavoidable delay as set forth in subparagraph 16.2.1, such request shall be submitted in accordance with the provisions in the Contract Documents governing changes in Work including, without limitation, the time requirements set forth in subsection 17.5, below. When requesting time, requests must be submitted with full justification and documentation. If Developer fails to submit justification, it waives its right to a time extension at a later date. Such justification must be based on the official Construction Schedule as updated at the time of occurrence of the delay or execution of Work related to any changes to the Scope of Work. Any request for a time extension must include the following information as support, without limitation:

**16.2.3.1** The duration of the activity relating to the changes in the Work and the resources (manpower, equipment, material, etc.) required to perform the activities within the stated duration.

**16.2.3.2** Specific logical ties to the Contract Schedule for the proposed changes and/or delay showing the activity/activities in the Construction Schedule that are affected by the change and/or delay. In particular, Developer must show an actual impact to the schedule, after making a good faith effort to mitigate the delay by rescheduling the work, by providing an analysis of the schedule ("Time Impact Analysis"). Such Time Impact Analysis shall describe in detail the cause and effect of the delay and the impact on the critical dates in the Project schedule. (This information must be provided for any portion of any delay of seven (7) days or more.)

**16.2.3.3** A recovery schedule must be submitted within twenty (20) calendar days of written notification to the District of causes of delay.

**16.2.4** Developer must comply with requirements in subsection 16.2 for a Notice of Delay and supporting justification notwithstanding Developer contends the specific delay period is unknown and continuing. When submitting a Notice of Delay and supporting justification, Developer must provide an estimated delay duration to critical path activities at the time the Notice of Delay and supporting justification is required to be submitted. If Developer contends the delaying event(s) are continuing, Developer must update monthly the estimated delay period with supporting justification.

**16.2.5** Developer's failure to timely submit a written Notice of Delay and/or provide the justification required in subparagraph 16.2 shall constitute Developer's waiver of any right to later submit a Proposed Change Order or pursue a Claim on the circumstances giving rise to the request, or to later pursue any additional money or time extensions in any manner related to that issue, regardless of the merits. Developer will not have satisfied a condition precedent or exhausted administrative remedies required to show entitlement to a Contract Time adjustment. Developer acknowledges that these written notices and justification requirements are critically important to District's Work, Project management, and evaluating potential options and alternatives to implement mitigation efforts to reduce or eliminate additional Project costs and delays.

### **16.3 No Additional Compensation for Delays within Developer's Control**

**16.3.1** Developer is aware that governmental agencies and utilities, including, without limitation, the Division of the State Architect, the Department of General Services, gas companies, electrical utility companies, water districts, and other agencies may have to approve Developer-prepared drawings or approve a proposed installation. Accordingly, Developer has included in the Guaranteed Maximum Price, time for possible review of its drawings and for reasonable delays and damages that may be caused by such agencies, including without limitation delays due to California Environmental Quality Act ("CEQA") compliance. Thus, Developer is not entitled to make a claim for damages for delays arising from the review of Developer's drawings.

**16.3.2** Developer shall only be entitled to compensation for delay when all of the following conditions are met:

**16.3.2.1** The District is responsible for the delay;

**16.3.2.2** The delay is unreasonable under the circumstances involved;

**16.3.2.3** The delay was not within the contemplation of the Developer;

**16.3.2.4** The delay could not have been avoided or mitigated by reasonable diligence; and

**16.3.2.5** Developer timely complies with the claims procedure of the Contract Documents.

**16.3.3** Where a change in the Work extends the Contract Time, Developer may request and recover additional, actual direct costs, provided that Developer can demonstrate such additional costs are:

**16.3.3.1** Actually incurred performing the Work;

**16.3.3.2** Not compensated by the Markup allowed; and

**16.3.3.3** Directly result from the extended Contract Time.

**16.3.4** Contractor shall comply with all required procedures, documentation and time requirements in the Contract Documents. Contractor may not seek or recover such costs using formulas (e.g., Eichleay, labor factors).

## **16.4 Float or Slack in the Schedule**

Float or slack is the amount of time between the early start date and the late start date, or the early finish date and the late finish date, of any of the activities in the schedule. Float or slack is not for the exclusive use of or benefit of either the District or Developer, but its use shall be determined solely by the District.

## **17. Changes in the Work**

### **17.1 No Changes without Prior Authorization**

**17.1.1** There shall be no change whatsoever in the Drawings, Specifications, or in the Work without an executed Change Order or a written Construction

Change Directive authorized by the District as herein provided. District shall not be liable for the cost of any extra work or any substitutions, changes, additions, omissions, or deviations from the Drawings and Specifications unless the District's governing board has authorized the same and the cost thereof has been approved in writing by Change Order or Construction Change Directive in advance of the changed Work being performed. No extension of time for performance of the Work shall be allowed hereunder unless a request for such extension is made at the time changes in the Work are ordered, and such time duly adjusted and approved in writing in the Change Order or Construction Change Directive. The provisions of the Contract Documents shall apply to all such changes, additions, and omissions with the same effect as if originally embodied in the Drawings and Specifications.

**17.1.2** Developer shall perform immediately all work that has been authorized by a fully executed Change Order or Construction Change Directive. Developer shall be fully responsible for any and all delays and/or expenses caused by Developer's failure to expeditiously perform this Work.

**17.1.3** Should any Change Order result in an increase in the Guaranteed Maximum Price or extend the Contract Time, the cost of or length of extension in that Change Order shall be agreed to, in writing, by the District in advance of the work by Developer. In the event that Developer proceeds with any change in Work without a Change Order executed by the District or Construction Change Directive, Developer waives any claim of additional compensation or time for that additional work. Under no circumstances shall Developer be entitled to any claim of additional compensation or time not expressly requested by Developer in a Proposed Change Order or approved by District in an executed Change Order.

**17.1.4** A Change Order or Construction Change Directive will become effective when approved by the Board, notwithstanding that Developer has not signed it. A Change Order or Construction Change Directive will become effective without Developer's signature provided District indicates it as a "Unilateral Change Order". Any dispute as to the adjustment in the Guaranteed Maximum Price or Contract Time, if any, of the Unilateral Change Order shall be resolved pursuant to the Payment and Claims and Disputes provisions herein.

**17.1.5** Developer understands, acknowledges, and agrees that the reason for District authorization is so that District may have an opportunity to analyze the Work and decide whether the District shall proceed with the Change Order or alter the Project so that a change in Work becomes unnecessary.

## **17.2 Architect Authority**

The Architect will have authority to order minor changes in the Work not involving any adjustment in the Guaranteed Maximum Price, or an extension of the Contract Time, or a change that is inconsistent with the intent of the Contract Documents. These changes shall be effected by written Change Order, Construction Change Directive, or by Architect's response(s) to RFI(s), or by Architect's Supplemental Instructions ("ASI").

## **17.3 Change Orders**

**17.3.1** A Change Order is a written instrument prepared and issued by the District and/or the Architect and signed by the District (as authorized by the District's Board of Education), Developer, the Architect, and approved by the Project Inspector (if necessary) and DSA (if necessary), stating their agreement regarding all of the following:

**17.3.1.1** A description of a change in the Work.

**17.3.1.2** The amount of the adjustment in the Guaranteed Maximum Price, if any; and

**17.3.1.3** The extent of the adjustment in the Contract Time, if any.

#### **17.4 Proposed Change Order**

##### **17.4.1** Definition of Proposed Change Order

A Proposed Change Order ("PCO") is a written request prepared by the Developer requesting that the District and the Architect issue a Change Order based upon a proposed change to the Work, to the Guaranteed Maximum Price, and/or to the Contract Time.

##### **17.4.2** Changes in Guaranteed Maximum Price

A PCO shall include breakdowns and backup documentation pursuant to the provisions herein and sufficient, in the District's judgment, to validate any change in Guaranteed Maximum Price. In no case shall Developer or any of its Subcontractors be permitted to reserve rights for additional compensation for Change Order Work.

##### **17.4.3** Changes in Time

A PCO shall also include any changes in time required to complete the Project. Any additional time requested shall not be the number of days to make the proposed change, but must be based upon the impact to the critical path in the Construction Schedule as defined in the Contract Documents. Developer shall justify the proposed change in time by submittal of a schedule analysis that accurately shows the actual impact, if known, or the estimated impact if unknown, of the change on the critical path of the Construction Schedule ("Time Impact Analysis"). If Developer fails to request a time extension in a PCO, including the Time Impact Analysis, and/or fails to comply with these Construction Provisions including, without limitation, Articles 15, 16, or 17, then Developer is thereafter precluded from requesting, and waives any right to request, an adjustment to the Contract Time or Contract Price relating to the subject matter of the PCO. In no case shall Developer or any of its Subcontractors be permitted to reserve rights for additional time for Change Order Work. A PCO that leaves the amount of time requested blank, or states that such time requested is "to be determined," or otherwise not specifically identified, is not permitted and shall also constitute a waiver of any right to request additional time and/or claim a delay.

##### **17.4.4** Unknown and/or Unforeseen Conditions



If there is an Allowance, then Developer must submit a Request for Allowance Expenditure Directive, including supporting documentation as described below, to receive authorization for the release of funds from the Allowance. Allowance Expenditure Directives shall be based on Developer's costs, without overhead and profit, for products, delivery, installation, labor, insurance, payroll, taxes, bonding and equipment rental will be included in Allowance Expenditure Directive authorizing expenditure of funds from this Allowance. No overhead and profit shall be added to the Allowance Expenditure Directive. If cost of the unforeseen condition(s) exceed the Allowance, and Developer submits a PCO for amounts in excess of the Allowance requesting an increase in Guaranteed Maximum Price and/or Contract Time that is based at least partially on Developer's assertion that Developer has encountered unknown and/or unforeseen condition(s) on the Project, then Developer shall base the PCO on provable information that, beyond a reasonable doubt and to the District's satisfaction, demonstrates that the unknown and/or unforeseen condition(s) were actually unknown and/or unforeseen. If not, the District shall deny the PCO as unsubstantiated, and Developer shall complete the Project without any increase in Guaranteed Maximum Price and/or Contract Time based on that PCO.

#### **17.4.5 Time to Submit Proposed Change Order**

Developer shall submit its PCO within five (5) working days of the date Developer discovers, or reasonably should have discovered, the circumstances giving rise to the PCO, unless additional time to submit a PCO is granted in writing by the District. Time is of the essence in Developer's submission of PCOs so that the District can promptly investigate the basis for the PCO. Accordingly, if Developer fails to submit its PCO within this timeframe, Developer waives, releases, and discharges any right to assert or claim any entitlement to an adjustment of the Guaranteed Maximum Price and/or Contract Time based on circumstances giving rise to the PCO.

#### **17.4.6 Proposed Change Order Certification**

In submitting a PCO, Developer certifies and affirms that the cost and/or time request is submitted in good faith, that the cost and/or time request is accurate and in accordance with the provisions of the Contract Documents, and Developer submits the cost and/or request for extension of time recognizing the significant civil penalties and treble damages which follow from making a false claim or presenting a false claim under Government Code section 12650 et seq.

It is expressly understood that the value of the extra Work or changes expressly includes any and all of Developer's costs and expenses, direct and indirect, resulting from additional time required on the Project or resulting from delay to the Project including, without limitation, cumulative impacts. Developer is not entitled to separately recover amounts for overhead or other indirect costs. Any costs, expenses, damages, or time extensions not included are deemed waived.

## 17.5 Format for Proposed Change Order

**17.5.1** The following format shall be used as applicable by the District and Developer (e.g. Change Orders, PCOs) to communicate proposed additions and/or deductions to the Contract, supported by attached documentation. Any spaces left blank will be deemed no change to cost or time.

	<b>WORK PERFORMED OTHER THAN BY DEVELOPER</b>	<b>ADD</b>	<b>DEDUCT</b>
(a)	<b>Material</b> (attach suppliers' invoice or itemized quantity and unit cost plus sales tax)		
(b)	<b>Add Labor</b> (attach itemized hours and rates, fully Burdened, and specify the hourly rate for each additional labor burden, for example, payroll taxes, fringe benefits, etc.)		
(c)	<b>Add Equipment</b> (attach suppliers' invoice)		
(d)	<b>Subtotal</b>		
(e)	<b>Add Overhead and Profit for any and all tiers of Subcontractors</b> , the total not to exceed ten percent (10%) of Item (d)		
(f)	<b>Subtotal</b>		
(g)	<b>Add General Conditions Cost</b> (if Time is Compensable) (attach supporting documentation)		
(h)	<b>Subtotal</b>		
(i)	<b>Add Overhead and Profit for Developer</b> , not to exceed Five percent (5%) of Item (h)		
(j)	<b>Subtotal</b>		
(k)	<b>Add Bond and Insurance</b> , not to exceed Two percent (2%) of Item (j)		
(l)	<b>TOTAL</b>		
(m)	<b>Time</b> (zero unless indicated; "TBD" not permitted)	<b>Calendar Days</b>	

	<b>WORK PERFORMED BY DEVELOPER</b>	<b>ADD</b>	<b>DEDUCT</b>
(a)	<b>Material</b> (attach itemized quantity and unit cost plus sales tax)		
(b)	<b>Add Labor</b> (attach itemized hours and rates, fully Burdened, and specify the hourly rate for each additional labor burden, for example, payroll taxes, fringe benefits, etc.)		
(c)	<b>Add Equipment</b> (attach suppliers' invoice)		
(d)	<b>Add General Conditions Cost</b> (if Time is Compensable) (attach supporting documentation)		
(e)	<b>Subtotal</b>		
(f)	<b>Add Overhead and Profit for Developer</b> , not to exceed Fifteen percent (15%) of Item (e)		
(g)	<b>Subtotal</b>		
(h)	<b>Add Bond and Insurance</b> , not to exceed Two percent (2%) of Item (g)		
(i)	<b>TOTAL</b>		
(j)	<b>Time</b> (zero unless indicated; "TBD" not permitted)	<b>Calendar Days</b>	

### **17.5.2 Labor**

Developer shall be compensated for the costs of labor actually and directly utilized in the performance of the Work. Such labor costs shall be the actual cost, use of any formulas (e.g. labor factors) is not allowed, not to exceed prevailing wage rates in the locality of the Site and shall be in the labor classification(s) necessary for the performance of the Work, fully Burdened. Labor costs shall exclude costs incurred by the Developer in preparing estimate(s) of the costs of the change in the Work, in the maintenance of records relating to the costs of the change in the Work, coordination and assembly of materials and information relating to the change in the Work or performance thereof, or the supervision and other overhead and general conditions costs associated with the change in the Work or performance thereof, including but not limited to the cost for the job superintendent. If applicable, District will pay Developer the reasonable costs for room and board, supported with appropriate backup documentation, without markup for profit or overhead as provided by U.S. General Services Administration per diem rates for California lodging, meals and incidentals, <https://www.gsa.gov/travel/plan-book/per-diem-rates/per-diem-rates-lookup>.

### **17.5.3 Materials**

Developer shall be compensated for the costs of materials necessarily and actually used or consumed in connection with the performance of the change in the Work. Costs of materials may include reasonable costs of transportation from a source closest to the Site of the Work and delivery to the Site. If discounts by material suppliers are available for materials necessarily used in the performance of the change in the Work, they shall be credited to the District. If materials necessarily used in the performance of the change in the Work are obtained from a supplier or source owned in whole or in part by Developer, compensation therefor shall not exceed the current wholesale price for such materials. If, in the reasonable opinion of the District, the costs asserted by Developer for materials in connection with any change in the Work are excessive, or if Developer fails to provide satisfactory evidence of the actual costs of such materials from its supplier or vendor of the same, the costs of such materials and the District's obligation to pay for the same shall be limited to the then lowest wholesale price at which similar materials are available in the quantities required to perform the change in the Work. The District may elect to furnish materials for the change in the Work, in which event Developer shall not be compensated for the costs of furnishing such materials or any mark-up thereon.

### **17.5.4 Equipment**

As a precondition to the District's duty to pay for Equipment rental or loading and transportation, Developer shall provide satisfactory evidence of the actual costs of Equipment from the supplier, vendor or rental agency of same. Developer shall be compensated for the actual cost of the necessary and direct use of Equipment in the performance of the change in the Work. Use of Equipment in the performance of the change in the Work shall be compensated in increments of fifteen (15) minutes. Rental time for Equipment moved by its own power shall include time required to move the Equipment to the site of the Work from the nearest available rental source of the same. If Equipment is not

moved to the Site by its own power, Developer will be compensated for the loading and transportation costs in lieu of rental time. The foregoing notwithstanding, neither moving time or loading and transportation time shall be allowed if the Equipment is used for performance of any portion of the Work other than the change in the Work. Unless prior approval in writing is obtained by Developer from the Architect, the Project Inspector, the Construction Manager and the District, no costs or compensation shall be allowed for time while Construction Equipment is inoperative, idle or on standby, for any reason. Developer shall not be entitled to an allowance or any other compensation for Equipment or tools used in the performance of a change in the Work where the Equipment or tools have a replacement value of \$500.00 or less. Equipment costs claimed by Developer in connection with the performance of any Work shall not exceed rental rates established by distributors or construction equipment rental agencies in the locality of the Site; any costs asserted which exceed such rental rates shall not be allowed or paid. Unless otherwise specifically approved in writing by the Architect, the Project Inspector, Construction Manager and the District, the allowable rate for the use of Equipment in connection with the Work shall constitute full compensation to Developer for the cost of rental, fuel, power, oil, lubrication, supplies, necessary attachments, repairs or maintenance of any kind, depreciation, storage, insurance, labor (exclusive of labor costs of the Equipment operator), and any and all other costs incurred by Developer incidental to the use of the Equipment.

#### **17.5.5 General Conditions Cost.**

The phrase "General Conditions Cost" shall mean, other than expressly limited or excluded herein, the costs of Developer during the construction phase, including but not limited to: payroll costs for project manager for Work conducted at the Site, payroll costs for the superintendent and full-time general foremen, workers not included as direct labor costs engaged in support functions (e.g., loading/unloading, clean-up), costs of offices and temporary facilities including office materials, office supplies, office equipment, minor expenses, utilities, fuel, sanitary facilities and telephone services at the Site, costs of consultants not in the direct employ of Developer or Subcontractors, and fees for permits and licenses.

#### **17.5.6 Overhead and Profit.**

The phrase "Overhead and Profit" shall include field and office supervisors and assistants, watchperson, use of small tools, consumable, insurance other than construction bonds and insurance required herein, and general conditions, field and home office expenses.

### **17.6 Change Order Certification**

**17.6.1** All Change Orders and PCOs must include the following certification by Developer, either in the form specifically or incorporated by this reference:

The undersigned Developer approves the foregoing as to the changes, if any, and to the Guaranteed Maximum Price specified for each item and as to the extension of time allowed, if any, for completion of the entire Work as stated herein, and agrees to furnish all labor, materials, and service, and perform all

work necessary to complete any additional work specified for the consideration stated herein. Submission of sums which have no basis in fact or which Developer knows are false are at the sole risk of Developer and may be a violation of the False Claims Act set forth under Government Code section 12650 et seq. and U.S. Criminal Code, 18 U.S.C. § 1001. It is understood that the changes herein to the Contract Documents shall only be effective when approved by the governing board of the District.

It is expressly understood that the value of the extra Work or changes expressly includes any and all of Developer's costs and expenses, both direct and indirect, resulting from additional time required on the Project or resulting from delay to the Project, including, without limitation, cumulative impacts. Developer is not entitled to separately recover amounts for overhead or other indirect costs. Any costs, expenses, damages, or time extensions not included are deemed waived.

**17.6.2 Accord and Satisfaction:** Developer's execution of any Change Order shall constitute a full accord and satisfaction, and release, of all Developer (and if applicable, Subcontractor) claims for additional time, money or other relief arising from or relating to the subject matter of the change including, without limitation, impacts of all types, cumulative impacts, inefficiency, overtime, delay and any other type of claim.

## **17.7 Determination of Change Order Cost**

**17.7.1** The amount of the increase or decrease in the Guaranteed Maximum Price from a Change Order, if any, shall be determined in one or more of the following ways as applicable to a specific situation and at the District's discretion:

**17.7.1.1** District acceptance of a COR or PCO.

**17.7.1.2** By amounts contained in Developer's schedule of values, if applicable.

**17.7.1.3** By agreement between District and Developer.

## **17.8 Deductive Change Orders**

All deductive Change Order(s) must be prepared pursuant to the provisions herein. Where a portion of the Work is deleted from the Contract, the reasonable value of the deleted work less the value of any new work performed shall be considered the appropriate deduction. The value submitted on the Schedule of Values shall be used to calculate the credit amount unless the bid documentation is being held in escrow as part of the Contract Documents. Unit Prices, if any, may be used in District's discretion in calculating reasonable value. If Developer offers a proposed amount for a deductive Change Order(s) for work performed, Developer shall include a credit for total profit and overhead less proof of expended costs related to the deleted work with the Change Order(s). If Subcontractor work is involved, Subcontractors shall also include a credit for total profit and overhead less proof of expended costs related to the deleted work with the Change Order(s). Any deviation from this provision shall not be allowed.

## **17.9 Addition or Deletion of Alternate Bid Item(s)**

If Developer's Proposal includes proposal(s) for Alternate Bid Item(s), during Developer's performance of the Work, the District may elect to add or delete any such Alternate Bid Item(s) if not included in the Contract at the time the Guaranteed Maximum Price is agreed upon. If the District elects to add or delete Alternate Bid Item(s) after Contract award, the cost or credit for such Alternate Bid Item(s) shall be as set forth in the Proposal unless the parties agree to a different price and the Contract Time shall be adjusted by the number of days allocated in the Contract Documents. If days are not allocated in the Contract Documents, the Contract Time shall be equitably adjusted.

#### **17.10 Discounts, Rebates, and Refunds**

For purposes of determining the cost, if any, of any change, addition, or omission to the Work hereunder, all trade discounts, rebates, refunds, and all returns from the sale of surplus materials and equipment shall accrue and be credited to Developer, Developer shall make provisions so that such discounts, rebates, refunds, and returns may be secured, and the amount thereof shall be allowed as a reduction of Developer's cost in determining the actual cost of construction for purposes of any change, addition, or omission in the Work as provided herein.

#### **17.11 Construction Change Directives**

**17.11.1** A Construction Change Directive is a written order prepared and issued by the District, the Construction Manager, and/or the Architect and signed by the District and the Architect, directing a change in the Work. The District may, as provided by law, by Construction Change Directive and without invalidating the Contract, order changes in the Work consisting of additions, deletions, or other revisions. The adjustment to the Guaranteed Maximum Price or Contract Time, if any, is subject to the provision of this section regarding Changes in the Work. If all or a portion of the Project is being funded by funds requiring approval by the State Allocation Board ("SAB"), these revisions may be subject to compensation once approval of same is received and funded by the SAB, and funds are released by the Office of Public School Construction ("OPSC"). Any dispute as to the adjustment of the Guaranteed Maximum Price, if any, of the Construction Change Directive or timing of payment shall be resolved pursuant to the Payment and Claims and Disputes provisions herein.

**17.11.2** The District may issue a Construction Change Directive in the absence of agreement on the terms of a Change Order.

#### **17.12 Force Account Directives**

**17.12.1** When work, for which a definite price has not been agreed upon in advance, is to be paid for on a force account basis, all direct costs necessarily incurred and paid by Developer for labor, material, and equipment used in the performance of that Work, shall be subject to the approval of the District and compensation will be determined as set forth herein.

**17.12.2** District will issue a Force Account Directive to proceed with the Work on a force account basis, and a not-to-exceed budget will be established by the District.



**17.12.3** All requirements regarding direct cost for labor, labor burden, material, equipment, and markups on direct costs for overhead and profit described in this section shall apply to Force Account Directives. However, the District will only pay for actual costs verified in the field by the District or its authorized representative(s) on a daily basis.

**17.12.4** Developer shall be responsible for all costs related to the administration of Force Account Directives. The markup for overhead and profit for Developer modifications shall be full compensation to Developer to administer Force Account Directives, and Developer shall not be entitled to separately recover additional amounts for overhead and/or profit.

**17.12.5** Developer shall notify the District or its authorized representative(s) at least twenty-four (24) hours prior to proceeding with any of the force account work. Furthermore, Developer shall notify the District when it has consumed eighty percent (80%) of the budget, and shall not exceed the budget unless specifically authorized in writing by the District. Developer will not be compensated for force account work in the event that Developer fails to timely notify the District regarding the commencement of force account work, or exceeding the force account budget.

**17.12.6** Developer shall diligently proceed with the work, and on a daily basis, submit a daily force account report using the Daily Force Account Report form no later than 5:00 p.m. each day. The report shall contain a detailed itemization of the daily labor, material, and equipment used on the force account work only. The names of the individuals performing the force account work shall be included on the daily force account reports. The type and model of equipment shall be identified and listed. The IOR or District representative will review the information contained in the reports, and sign the reports no later than the next work day, and return a copy of the report to Developer for its records. The District will not sign, nor will Developer receive compensation for, work the District cannot verify. Developer will provide a weekly force account summary indicating the status of each Force Account Directive in terms of percent complete of the not-to-exceed budget and the estimated percent complete of the work.

**17.12.7** In the event Developer and the District reach a written agreement on a set cost for the work while the work is proceeding based on a Force Account Directive, Developer's signed daily force account reports shall be discontinued and all previously signed reports shall be invalid.

## **17.13 Price Request**

### **17.13.1 Definition of Price Request**

A Price Request is a written request prepared by the Architect or Construction Manager requesting Developer submit to the District, the Construction Manager and the Architect an estimate of the effect of a proposed change in the Work on the Guaranteed Maximum Price and the Contract Time.

### **17.13.2 Scope of Price Request**

A Price Request shall contain adequate information, including any necessary Drawings and Specifications, to enable Developer to provide the cost breakdowns required. Developer shall not be entitled to any additional compensation for preparing a response to a Price Request, whether ultimately accepted or not.

#### **17.14 Accounting Records**

With respect to portions of the Work performed by Change Orders and Construction Change Directives, Developer shall keep and maintain cost-accounting records satisfactory to the District, including, without limitation, Job Cost Reports as provided in these General Conditions, which shall be available to the District on the same terms as any other books and records Developer is required to maintain under the Contract Documents. Such records shall include without limitation hourly records for Labor and Equipment and itemized records of materials and Equipment used that day in connection with the performance of any Work. All records maintained hereunder shall be subject to inspection, review and/or reproduction by the District, the Construction Manager and the Architect or the Project Inspector upon request. In the event that Developer fails or refuses, for any reason, to maintain or make available for inspection, review and/or reproduction such records, the District's determination of the extent of adjustment to the Guaranteed Maximum Price shall be final, conclusive, dispositive and binding upon Developer.

#### **17.15 Notice Required**

If Developer desires to make a claim for an increase in the Guaranteed Maximum Price, or any extension in the Contract Time for completion, it shall notify the District pursuant to the provisions herein, including the Article on Claims and Disputes. No claim shall be considered unless made in accordance with this subparagraph. Developer shall proceed to execute the Work even though the adjustment may not have been agreed upon. Any change in the Guaranteed Maximum Price or extension of the Contract Time resulting from such claim shall be authorized by a Change Order.

#### **17.16 Applicability to Subcontractors**

Any requirements under this Article shall be equally applicable to Change Orders or Construction Change Directives issued to Subcontractors by Developer to the extent required by the Contract Documents.

#### **17.17 Alteration to Change Order Language**

Developer shall not alter Change Orders or reserve time in Change Orders. Change Orders altered in violation of this provision, if in conflict with the terms set forth herein, shall be construed in accordance with the terms set forth herein. Developer shall execute finalized Change Orders and proceed under the provisions herein with proper notice.

#### **17.18 Failure of Developer to Execute Change Order**

Developer shall be in default of the Contract Documents if Developer fails to execute a Change Order when Developer agrees with the addition and/or deletion of the Work in that Change Order.

## **18. Requests For Information**

**18.1** Any Request for Information shall reference all applicable Contract Document(s), including Specification section(s), detail(s), page number(s), drawing number(s), and sheet number(s), etc. Developer shall make suggestions and interpretations of the issue raised by each Request for Information. A Request for Information cannot modify the Guaranteed Maximum Price, Contract Time, or the Contract Documents.

**18.2** Developer may be responsible for any costs incurred for professional services that District may deduct from any amounts owing to Developer, if a Request for Information requests an interpretation or decision of a matter where the information sought is equally available to the party making the request. District may deduct from and/or invoice Developer for professional services arising therefrom.

## **19. Payments**

### **19.1 Guaranteed Maximum Price**

As compensation for Developer's construction of the Project, the District shall pay Developer pursuant to the terms of **Exhibit C** to the Facilities Lease. This is the total amount payable by the District to Developer for performance of the Work under the Contract.

### **19.2 Applications for Tenant Improvement Payments**

#### **19.2.1 Procedure for Applications for Tenant Improvement Payments**

**19.2.1.1** Not before the fifth (5th) day of each calendar month during the progress of the Work, Developer shall submit to the District and the Architect an itemized Application for Payment for operations completed in accordance with the Schedule of Values. Such application shall be on a form approved by the District and shall be notarized, if required, and supported by the following or each portion thereof unless waived by the District in writing:

**19.2.1.1.1** The amount paid to the date of the Application for Payment to Developer, to all its Subcontractors, and all others furnishing labor, material, or equipment under the Contract Documents.

**19.2.1.1.2** The amount being requested under the Application for Payment by Developer on its own behalf and separately stating the amount requested on behalf of each of the Subcontractors and all others furnishing labor, material, and equipment under the Contract Documents.

**19.2.1.1.3** The balance that will be due to each of such entities after said payment is made.

**19.2.1.1.4** A certification that the As-Built Drawings and annotated Specifications are current.

**19.2.1.1.5** Itemized breakdown of work done for the purpose of requesting partial payment.

**19.2.1.1.6** An updated and acceptable construction schedule in conformance with the provisions herein.

**19.2.1.1.7** The additions to and subtractions from the Guaranteed Maximum Price and Contract Time.

**19.2.1.1.8** A total of the retentions held.

**19.2.1.1.9** Material invoices, evidence of equipment purchases, rentals, and other support and details of cost as the District may require from time to time.

**19.2.1.1.10** The percentage of completion of Developer's Work by line item.

**19.2.1.1.11** Schedule of Values updated from the preceding Application for Payment.

**19.2.1.1.12** A duly completed and executed conditional waiver and release upon Tenant Improvement Payment compliant with Civil Code section 8132 from Developer and each subcontractor of any tier and supplier to be paid from the current Tenant Improvement Payment.

**19.2.1.1.13** A duly completed and executed unconditional waiver and release upon Tenant Improvement Payment compliant with Civil Code section 8134 from Developer and each subcontractor of any tier and supplier that was paid from the previous Tenant Improvement Payment submitted 60 days prior; and

**19.2.1.1.14** A certification by Developer of the following:

Developer warrants title to all Work performed as of the date of this payment application and that all such Work has been completed in accordance with the Contract Documents for the Project. Developer further warrants that all Work performed as of the date of this payment application is free and clear of liens, claims, security interests, or encumbrances in favor of Developer, Subcontractors, material and equipment suppliers, workers, or other persons or entities making a claim by reason of having provided labor, materials, and equipment relating to the Work, except those of which the District has been informed. Submission of sums which have no basis in fact or which Developer knows are false are at the sole risk of Developer and may be a violation of the False Claims Act set forth under Government Code section 12650 et seq.

**19.2.1.1.15** Developer shall be subject to the False Claims Act set forth in Government Code section 12650 et seq. for

information provided with any Application for Tenant Improvement Payments.

**19.2.1.1.16** All remaining certified payroll records ("CPR(s)") for each journeyman, apprentice, worker, or other employee employed by Developer and/or each Subcontractor in connection with the Work for the period of the Application for Payment. As indicated herein, the District shall not make any payment to Developer until:

**19.2.1.1.16.1** Developer and/or its Subcontractor(s) provide electronic CPRs directly to the DIR on no less than every 30 days while Work is being performed and within 30 days after the final day of Work performed on the Project for any journeyman, apprentice, worker or other employee was employed in connection with the Work, or within ten (10) days of any request by the District or the DIR to the requesting entity; and

**19.2.1.1.16.2** Any delay in Developer and/or its Subcontractor(s) providing CPRs in a timely manner may directly delay Developer's payment.

**19.2.1.1.17** Applications received after June 20th will not be paid until the second week of July and applications received after December 12th will not be paid until the first week of January.

## **19.2.2 Prerequisites for Tenant Improvement Payments**

### **19.2.2.1 First Payment Request**

The following items, if applicable, must be completed before the District will accept and/or process Developer's first payment request:

**19.2.2.1.1** Installation of the Project sign.

**19.2.2.1.2** Installation of field office.

**19.2.2.1.3** Installation of temporary facilities and fencing.

**19.2.2.1.4** Schedule of Values.

**19.2.2.1.5** Developer's Preliminary Construction Schedule for the first ninety (90) days.

**19.2.2.1.6** Schedule of unit prices, if applicable.

**19.2.2.1.7** Submittal Schedule.

**19.2.2.1.8** Receipt by Architect of all submittals due as of the date of the payment application.

**19.2.2.1.9** List of Subcontractors, with names, license numbers, telephone numbers, and Scope of Work.

**19.2.2.1.10** All bonds and insurance endorsements; and

**19.2.2.1.11** Resumes of Developer's project manager, and if applicable, job site secretary, record documents recorder, and job site superintendent.

### **19.2.3 Subsequent Payment Requests**

The District will not process subsequent payment requests until and unless submittals and Shop Drawings necessary to maintain the Project schedule have been submitted to the Architect.

### **19.2.4 No Waiver of Criteria**

Any payments made to Developer where criteria set forth herein have not been met shall not constitute a waiver of said criteria by District. Instead, such payment shall be construed as a good faith effort by District to resolve differences so Developer may pay its Subcontractors and suppliers. Developer agrees that failure to submit such items may constitute a breach of contract by Developer and may subject Developer to termination.

## **19.3 District's Approval of Application for Payment**

**19.3.1** Upon receipt of an Application for Payment, The District shall act in accordance with both of the following:

**19.3.1.1** Each Application for Payment shall be reviewed by the District as soon as practicable after receipt for the purpose of determining that the Application for Payment is a proper Application for Payment.

**19.3.1.2** Any Application for Payment determined not to be a proper Application for Payment suitable for payment shall be returned to Developer as soon as practicable, but not later than seven (7) days, after receipt. An Application for Payment returned pursuant to this paragraph shall be accompanied by a document setting forth in writing the reasons why the Application for Payment is not proper. The number of days available to the District to make a payment without incurring interest pursuant to this section shall be reduced by the number of days by which the District exceeds this seven-day return requirement.

**19.3.2** An Application for Payment shall be considered properly executed if funds are available for payment of the Application for Payment, and payment is not delayed due to an audit inquiry by the financial officer of the District.

**19.3.3** District's review of the Developer's Application for Payment will be based on the District's and the Architect's observations at the Site and the data comprising the Application for Payment that the Work has progressed to the point indicated and that, to the best of the District's and the Architect's knowledge, information, and belief, the quality of the Work is in accordance with the Contract Documents. The foregoing representations are subject to:



**19.3.3.1** Observation of the Work for general conformance with the Contract Documents.

**19.3.3.2** Results of subsequent tests and inspections.

**19.3.3.3** Minor deviations from the Contract Documents correctable prior to completion; and

**19.3.3.4** Specific qualifications expressed by the Architect.

**19.3.4** District's approval of the certified Application for Payment shall be based on Developer complying with all requirements for a fully complete and valid certified Application for Payment.

**19.3.5** Payments to Developer

**19.3.5.1** Within thirty (30) days after approval of the Application for Payment, Developer shall be paid a sum equal to ninety-five percent (95%), of the value of the Tenant Improvement Payment (as verified by Architect and Inspector and certified by Developer) up to the last day of the previous month, less the aggregate of previous payments and amount to be withheld. The value of the Work completed shall be Developer's best estimate. No inaccuracy or error in said estimate shall operate to release Developer, or any Surety upon any bond, from damages arising from such Work, or from the District's right to enforce each and every provision of the Contract Documents, and the District shall have the right subsequently to correct any error made in any estimate for payment.

**19.3.5.2** Developer may not be entitled to have payment requests processed, or may be entitled to have only partial payment made for Work performed, so long as any direction given by the District concerning the Work, or any portion thereof, remains incomplete.

**19.3.6** No Waiver

No payment by District hereunder shall be interpreted so as to imply that District has inspected, approved, or accepted any part of the Work. Notwithstanding any payment, the District may enforce each and every provision of this Contract. The District may correct or require correction of any error subsequent to any payment

**19.3.7** Warranty of Title

**19.3.7.1** If a lien or a claim based on a stop payment notice of any nature should at any time be filed against the Work or any District property, by any entity that has supplied material or services at the request of Developer, Developer and Developer's Surety shall promptly, on demand by District and at Developer's and Surety's own expense, take any and all action necessary to cause any such lien or a claim based on a stop payment notice to be released or discharged immediately therefrom.

**19.3.7.2** If Developer fails to furnish to the District within ten (10) calendar days after demand by the District satisfactory evidence that a lien or a claim based on a stop payment notice has been released, discharged, or secured, the District may discharge such indebtedness and deduct the amount required therefor, together with any and all losses, costs, damages, and attorney's fees and expenses incurred or suffered by District from any sum payable to Developer under the Contract.

## **19.4 Decisions to Withhold Payment**

### **19.4.1 Reasons to Withhold Payment**

The District shall withhold payment in whole, or in part, as required by statute. In addition, the District may withhold payment in whole, or in part, to the extent reasonably necessary to protect the District if, in the District's opinion, the representations to the District required herein cannot be made. Payment, in whole, or in part, will be withheld based on the need to protect the District from loss because of, but not limited to, any of the following:

**19.4.1.1** Defective Work not remedied within FORTY-EIGHT (48) hours of written notice to Developer.

**19.4.1.2** Stop Payment Notices or other liens served upon the District as a result of the Contract.

**19.4.1.3** Failure to comply with the requirements of Public Contract Code section 2600 et seq. ("Skilled and Trained Workforce Requirements").

**19.4.1.4** Liquidated damages assessed against Developer.

**19.4.1.5** Reasonable doubt that the Work can be completed for the unpaid balance of the Guaranteed Maximum Price or by the Contract Time.

**19.4.1.6** Damage to the District or other contractor(s).

**19.4.1.7** Unsatisfactory prosecution of the Work by Developer.

**19.4.1.8** Failure to store and properly secure materials.

**19.4.1.9** Failure of Developer to submit, on a timely basis, proper, sufficient, and acceptable documentation required by the Contract Documents, including, without limitation, a Construction Schedule, Schedule of Submittals, Schedule of Values, Monthly Progress Schedules, Shop Drawings, Product Data and samples, Proposed product lists, executed Change Orders, and/or verified reports.

**19.4.1.10** Failure of Developer to maintain As-Built Drawings.

**19.4.1.11** Erroneous estimates by Developer of the value of the Work performed, or other false statements in an Application for Payment.

**19.4.1.12** Unauthorized deviations from the Contract Documents.

**19.4.1.13** Failure of Developer to prosecute the Work in a timely manner in compliance with the Construction Schedule, established progress schedules, and/or completion dates.

**19.4.1.14** Failure to provide acceptable electronic certified payroll records, as required by the Labor Code, by these Contract Documents or by written request for each journeyman, apprentice, worker, or other employee employed by Developer and/or by each Subcontractor in connection with the Work for the period of the Application for Payment or if payroll records are delinquent or inadequate.

**19.4.1.15** Failure to properly pay prevailing wages as required in Labor Code section 1720 et seq., failure to comply with any other Labor Code requirements, and/or failure to comply with labor compliance monitoring and enforcement by the DIR.

**19.4.1.16** Allowing an unregistered subcontractor, as described in Labor Code section 1725.5, to engage in the performance of any work under this Contract.

**19.4.1.17** Failure to comply with any, if applicable federal requirements regarding minimum wages, withholding, payrolls and basic records, apprentice and trainee employment requirements, equal employment opportunity requirements, Copeland Act requirements, Davis-Bacon Act and related requirements, Contract Work Hours and Safety Standards Act requirements.

**19.4.1.18** Failure to properly maintain or clean up the Site.

**19.4.1.19** Failure to timely indemnify, defend, or hold harmless the District.

**19.4.1.20** Failure to perform any implementation and/or monitoring required by the General Permit, including without limitation any SWPPP for the Project and/or the imposition of any penalties or fines therefore whether imposed on the District or Developer.

**19.4.1.21** Any payments due to the District, including but not limited to payments for failed tests, utilities changes, or permits.

**19.4.1.22** Failure to pay any royalty, license or similar fees.

**19.4.1.23** Failure to pay Subcontractor(s) or supplier(s) as required by law and Developer's subcontract agreement and by the Contract Documents; and

**19.4.1.24** Developer is otherwise in breach, default, or in substantial violation of any provision of the Contract Documents.

#### **19.4.2 Reallocation of Withheld Amounts**

**19.4.2.1** After prior written notice to Developer with details regarding the District's proposed application of withheld amounts, District may, in its discretion, apply any withheld amount to pay outstanding claims or obligations as defined herein. In so doing, District shall make such payments on behalf of Developer. If any payment is so made by District, then that amount shall be considered a payment made under the Contract Documents by District to Developer and District shall not be liable to Developer for any payment made in good faith. These payments may be made without prior judicial determination of claim or obligation. District will render Developer an accounting of funds disbursed on behalf of Developer.

**19.4.2.2** If Developer defaults or neglects to carry out the Work in accordance with the Contract Documents or fails to perform any provision thereof, District may, after FORTY-EIGHT (48) hours' written notice to Developer and opportunity to commence and pursue cure of default, and, without prejudice to any other remedy, make good such deficiencies. The District shall adjust the total Guaranteed Maximum Price by reducing the amount thereof by the cost of making good such deficiencies. If District deems it inexpedient to correct Work that is damaged, defective, or not done in accordance with the provisions of the Contract Documents, an equitable reduction in the Guaranteed Maximum Price (up to one hundred fifty percent (150%) of the estimated reasonable value of the nonconforming Work) shall be made therefor.

#### **19.4.3 Payment After Cure**

When Developer removes the grounds for declining approval, payment shall be made for amounts withheld because of them. No interest shall be paid on any retainage or amounts withheld due to the failure of Developer to perform in accordance with the terms and conditions of the Contract Documents.

### **19.5 Subcontractor Payments**

#### **19.5.1 Payments to Subcontractors**

No later than seven (7) days after receipt of any Tenant Improvement Payment, or pursuant to Business and Professions Code section 7108.5 and Public Contract Code section 7107, Developer shall pay to each Subcontractor, out of the amount paid to Developer on account of such Subcontractor's portion of the Work, the amount to which said Subcontractor is entitled. Developer shall, by appropriate agreement with each Subcontractor, require each Subcontractor to make payments to its Sub-subcontractors in a similar manner.

#### **19.5.2 No Obligation of District for Subcontractor Payment**

The District shall have no obligation to pay, or to see to the payment of, money to a Subcontractor except as may otherwise be required by law.

### **19.5.3 Joint Checks**

District shall have the right in its sole discretion, if necessary for the protection of the District, to issue joint checks made payable to Developer and Subcontractors and/or material or equipment suppliers. The joint check payees shall be responsible for the allocation and disbursement of funds included as part of any such joint payment. In no event shall any joint check payment be construed to create any contract between the District and a Subcontractor of any tier, or a material or equipment supplier, or any obligation from the District to such Subcontractor or a material or equipment supplier or rights in such Subcontractor against the District.

## **20. Completion of the Work**

### **20.1 Completion**

**20.1.1** District will accept completion of Project and have the Notice of Completion recorded when the entire Work shall have been completed to the satisfaction of District.

**20.1.2** The Work may only be accepted as complete by action of the governing board of the District.

**20.1.3** District, at its sole option, may accept completion of Project and have the Notice of Completion recorded when the entire Work shall have been completed to the satisfaction of District, except for minor corrective items, as distinguished from incomplete items. If Developer fails to complete all minor corrective items within fifteen (15) days after the date of the District's acceptance of completion, District shall withhold from the final payment one hundred fifty percent (150%) of an estimate of the amount sufficient to complete the corrective items, as reasonably determined by District, until the item(s) are completed.

**20.1.4** At the end of the fifteen (15) day period, if there are any items remaining to be corrected, District may elect to proceed as provided herein related to adjustments to Guaranteed Maximum Price, and/or District's right to perform the Work of Developer.

### **20.2 Close-Out/Certification Procedures**

#### **20.2.1 Punch List**

Developer shall notify the Architect when Developer considers the Work complete. Upon notification, Architect will prepare a list of minor items to be completed or corrected ("Punch List"). Developer and/or its Subcontractors shall proceed promptly to complete and correct items on the Punch List. Failure to include an item on Punch List does not alter the responsibility of Developer to complete all Work in accordance with the Contract Documents.

#### **20.2.2 Close-Out/Certification Requirements**

##### **20.2.2.1 Utility Connections**

Buildings shall be connected to water, gas, sewer, electric, phone, and internet services, complete and ready for use. Service connections shall be made and existing services reconnected.

#### **20.2.2.2 As-Built/Record Drawings and Record Specifications**

**20.2.2.2.1** Developer shall provide exact "as-built" drawings of the Work upon completion of the Project as indicated in the Contract Documents, including but not limited to the Specifications ("As-Built Drawings") as a condition precedent to approval of final payment.

**20.2.2.2.2** Developer is liable and responsible for any and all inaccuracies in the As-Built Drawings, even if inaccuracies become evident at a future date.

**20.2.2.2.3** Upon completion of the Work and as a condition precedent to approval of final payment, Developer shall obtain the Inspector's approval of the corrected prints and deliver the same to Architect in a form acceptable to the Architect as part of closeout.

#### **20.2.2.3 Construction Storm Water Permit, if applicable**

Developer shall submit to District all electric and hard copy records required by the Construction Storm Water Permit, if applicable, within seven (7) days of Completion of the Project.

#### **20.2.3 Maintenance Manuals**

Developer shall prepare all operation and maintenance manuals and date as indicated in the Specifications.

#### **20.2.4 Source Programming**

Developer shall provide all source programming for all items in the Project.

#### **20.2.5 Verified Reports**

Developer shall completely and accurately fill out and file forms DSA 6-C or DSA 152 (or most current version applicable at the time the Work is performed), as appropriate. Refer to section 4-336 and section 4-343 of Part 1, Title 24 of the California Code of Regulations.

### **20.3 Final Inspection**

**20.3.1** Developer shall comply with Punch List procedures as provided herein, and maintain the presence of its District-approved project superintendent and project manager until the Punch List is complete to ensure proper and timely completion of the Punch List. Under no circumstances shall Developer demobilize its forces prior to completion of the Punch List without District's prior written approval. Upon receipt of Developer's written notice that all of the Punch List items have been fully completed and the Work is ready for final



inspection and District acceptance, Architect and Project Inspector will inspect the Work and shall submit to Developer and District a final inspection report noting the Work, if any, required in order to complete in accordance with the Contract Documents. Absent unusual circumstances, this report shall consist of the Punch List items not yet satisfactorily completed.

**20.3.2** Upon Developer's completion of all items on the Punch List and any other uncompleted portions of the Work, Developer shall notify the District and Architect, who shall again inspect such Work. If the Architect finds the Work complete and acceptable under the Contract Documents, the Architect will notify Developer, who shall then jointly submit to the Architect and the District its final Application for Payment.

**20.3.3 Final Inspection Requirements**

**20.3.3.1** Before calling for final inspection, Developer shall determine that the following have been performed:

**20.3.3.1.1** The Work has been completed.

**20.3.3.1.2** All life safety items are completed and in working order.

**20.3.3.1.3** Mechanical and electrical Work, including, without limitation,, security system, data, fire alarm, are complete and tested, fixtures are in place, connected, and ready for tryout.

**20.3.3.1.4** Electrical circuits scheduled in panels and disconnect switches labeled.

**20.3.3.1.5** Painting and special finishes complete.

**20.3.3.1.6** Doors complete with hardware, cleaned of protective film, relieved of sticking or binding, and in working order.

**20.3.3.1.7** Tops and bottoms of doors sealed.

**20.3.3.1.8** Floors waxed and polished as specified.

**20.3.3.1.9** Broken glass replaced and glass cleaned.

**20.3.3.1.10** Grounds cleared of Developer's equipment, raked clean of debris, and trash removed from Site.

**20.3.3.1.11** Work cleaned, free of stains, scratches, and other foreign matter, damaged and broken material replaced.

**20.3.3.1.12** Finished and decorative work shall have marks, dirt, and superfluous labels removed.

**20.3.3.1.13** Final cleanup, as provided herein.

## **20.4 Costs of Multiple Inspections**

More than two (2) requests of the District to make a final inspection shall be considered an additional service of District, Architect, Construction Manager, and/or Project Inspector, and all subsequent costs will be invoiced to Developer and if funds are available, withheld from remaining payments.

## **20.5 Partial Occupancy or Use Prior to Completion**

### **20.5.1 District's Rights to Occupancy**

The District may occupy or use any completed or partially completed portion of the Work at any stage, and such occupancy shall not constitute the District's Final Acceptance of any part of the Work. Neither the District's Final Acceptance, the making of Final Payment, any provision in Contract Documents, nor the use or occupancy of the Work, in whole or in part, by District shall constitute acceptance of Work not in accordance with the Contract Documents nor relieve Developer or Developer's Performance Bond Surety from liability with respect to any warranties or responsibility for faulty or defective Work or materials, equipment and workmanship incorporated therein. The District and Developer shall agree in writing to the responsibilities assigned to each of them for payments, security, maintenance, heat, utilities, damage to the Work, insurance, the period for correction of the Work, and the commencement of warranties required by the Contract Documents. Any dispute as to responsibilities shall be resolved pursuant to the Claims and Disputes provisions herein, with the added provision that during the dispute process, the District shall have the right to occupy or use any portion of the Work that it needs or desires to use.

### **20.5.2 Inspection Prior to Occupancy or Use**

Immediately prior to partial occupancy or use, the District, Developer, and the Architect shall jointly inspect the area to be occupied or portion of the Work to be used in order to determine and record the condition of the Work.

### **20.5.3 No Waiver**

Unless otherwise agreed upon, partial or entire occupancy or use of a portion or portions of the Work shall not constitute beneficial occupancy or District's acceptance of the Work not complying with the requirements of the Contract Documents.

## **21. Final Payment and Retention**

### **21.1 Final Payment**

Upon receipt of a final Application for Payment from Developer, the Architect will notify the District whether the Work is complete so that joint inspection of the Work can be scheduled. Thereafter, the District shall jointly inspect the Work and either accept the Work as complete or notify the Architect and Developer in writing of reasons why the Work is not complete. Upon District's acceptance of the Work of Developer as fully complete (that, absent unusual circumstances, will occur when the Punch List items have been satisfactorily completed), the District shall record a Notice of Completion

with the County Recorder, and Developer shall, upon receipt of final payment from the District, pay the amount due Subcontractors.

## **21.2 Prerequisites for Final Payment**

The following conditions must be fulfilled prior to Final Payment:

**21.2.1** A full release of all Stop Payment Notices served in connection with the Work shall be submitted by Developer.

**21.2.2** A duly completed and executed conditional waiver and release upon final payment compliant with Civil Code section 8136 from each subcontractor of any tier and supplier to be paid from the final Tenant Improvement Payment.

**21.2.3** A duly completed and executed unconditional waiver and release upon Tenant Improvement Payment compliant with Civil Code section 8134 from each subcontractor of any tier and supplier that was paid from the previous Tenant Improvement Payment(s).

**21.2.4** A duly completed and executed "AGREEMENT AND RELEASE OF ANY AND ALL CLAIMS" from Developer.

**21.2.5** Developer shall have made all corrections to the Work that are required to remedy any defects therein, to obtain compliance with the Contract Documents or any requirements of applicable codes and ordinances, or to fulfill any of the orders or directions of District required under the Contract Documents.

**21.2.6** Each Subcontractor shall have delivered to Developer all written guarantees, warranties, applications, and bonds required by the Contract Documents for its portion of the Work.

**21.2.7** Developer must have completed all requirements set forth under "Close-Out/Certification Procedures," including, without limitation, submission of an approved set of complete Record Drawings.

**21.2.8** Architect shall have issued its written approval that final payment can be made.

**21.2.9** Developer shall have delivered to the District all manuals and materials required by the Contract Documents, which must be approved by the District.

**21.2.10** Developer shall have completed final clean up as provided herein.

## **21.3 Retention**

**21.3.1** The retention, less any amounts disputed by the District or that the District has the right to withhold pursuant to provisions herein, shall be paid:

**21.3.1.1** After approval by the District of the Architect of the Application and Certificate of Payment.

**21.3.1.2** After the satisfaction of the conditions set forth herein.

**21.3.1.3** No less than forty-five (45) days after the recording of the Notice of Completion by District; and

**21.3.1.4** After receipt of a duly completed and executed unconditional waiver and release upon Final Payment compliant with Civil Code section 8138 from each subcontractor of any tier and supplier that was paid from the Final Payment.

**21.3.2** No interest shall be paid on any retention, or on any amounts withheld due to a failure of Developer to perform, in accordance with the terms and conditions of the Contract Documents, except as provided to the contrary in any Escrow Agreement between the District and Developer pursuant to Public Contract Code section 22300.

#### **21.4 Substitution of Securities**

The District will permit the substitution of securities in accordance with the provisions of Public Contract Code section 22300.

### **22. Uncovering of Work**

If a portion of the Work is covered without Inspector or Architect approval or not in compliance with the Contract Documents, it must, if required in writing by the District, the Project Inspector, or the Architect, be uncovered for the Project Inspector's or the Architect's observation and be corrected, replaced and/or recovered at Developer's expense without change in the Guaranteed Maximum Price or Contract Time.

### **23. Nonconforming Work and Correction of Work**

#### **23.1 Nonconforming Work**

**23.1.1** Developer shall promptly remove from Premises all Work identified by District as failing to conform to the Contract Documents whether incorporated or not. Developer shall promptly replace and re-execute its own Work to comply with the Contract Documents without additional expense to the District and shall bear the expense of making good all work of other contractors destroyed or damaged by any removal or replacement pursuant hereto and/or any delays to the District or other contractors caused thereby.

**23.1.2** If Developer does not commence to remove Work that District has identified as failing to conform to the Contract Documents within a reasonable time, not to exceed FORTY-EIGHT (48) hours after written notice and complete removal of work within a reasonable time, District may remove it and may store any material at Developer's expense. If Developer does not pay expense(s) of that removal within ten (10) days' time thereafter, District may, upon ten (10) days' written notice, sell any material at auction or at private sale and shall deduct all costs and expenses incurred by the District and/or District may withhold those amounts from payment(s) to Developer.

#### **23.2 Correction of Work**

##### **23.2.1 Correction of Rejected Work**

Pursuant to the notice provisions herein, Developer shall promptly correct the Work rejected by the District, the Architect, or the Project Inspector as failing to conform to the requirements of the Contract Documents, whether observed before or after Completion and whether or not fabricated, installed, or completed. Developer shall bear costs of correcting the rejected Work, including additional testing, inspections, and compensation for the Inspector's or the Architect's services and expenses made necessary thereby.

#### **23.2.2 One-Year Warranty Corrections**

If, within one (1) year after the date of Completion of the Work or a designated portion thereof, or after the date for commencement of warranties established hereunder, or by the terms of an applicable special warranty required by the Contract Documents, any of the Work is found to be not in accordance with the requirements of the Contract Documents, Developer shall correct it promptly after receipt of written notice from the District to do so. This period of one (1) year shall be extended with respect to portions of the Work first performed after Completion by the period of time between Completion and the actual performance of the Work. This obligation hereunder shall survive District's acceptance of the Work under the Contract Documents and termination of the Contract Documents. The District shall give such notice promptly after discovery of the condition.

### **23.3 District's Right to Perform Work**

**23.3.1** If Developer should neglect to prosecute the Work properly or fail to perform any provisions of the Contract Documents, the District, after providing FORTY-EIGHT (48) hours' written notice and an opportunity to cure the failure, to Developer, may, without prejudice to any other remedy it may have, make good such deficiencies and may deduct the cost thereof from the payment then or thereafter due Developer.

**23.3.2** If it is found at any time, before or after completion of the Work, that Developer has varied from the Drawings and/or Specifications, including, but not limited to, variation in material, quality, form, or finish, or in the amount or value of the materials and labor used, District may require at its option:

**23.3.2.1** That all such improper Work be removed, remade or replaced, and all work disturbed by these changes be made good by Developer at no additional cost to the District.

**23.3.2.2** That the District deduct from any amount due Developer the sum of money equivalent to the difference in value between the work performed and that called for by the Drawings and Specifications; or

**23.3.2.3** That the District exercise any other remedy it may have at law or under the Contract Documents, including but not limited to the District hiring its own forces or another contractor to replace Developer's nonconforming Work, in which case the District shall either issue a deductive Change Order, a Construction Change Directive, or invoice Developer for the cost of that work. Developer shall pay any invoices within thirty (30) days of receipt of same or District may withhold those amounts from payment(s) to Developer.

## **24. Termination and Suspension**

The Parties' rights to terminate the Project are as indicated in the Facilities Lease. In the event of a termination of the Facilities Lease and notwithstanding any other provision in the Contract Documents, the Surety shall remain liable to all obligees under the Payment Bond and to the District under the Performance Bond for any claim related to the Project.

## **25. Claims Process**

### **25.1 Obligation to File Claims for Disputed Work**

**25.1.1** Should Developer otherwise seek extra time or compensation for any reason whatsoever ("Disputed Work"), then Developer shall first follow procedures set forth in the Contract Documents including, without limitation, Articles 15, 16 and 17, all of which are conditions precedent to submitting a Claim pursuant to Article 25. A Notice of Delay or Proposed Change Order are less formal procedures that proceed the formal claim and do not constitute a Claim. A Claim also does not include correspondence, RFIs, vouchers, invoices, progress payment applications, or other routine or authorized form of requests for progress payments in compliance with the Contract. If a dispute remains, then Developer shall give written notice to District that expressly invokes this Article 25 within the time limits set forth herein.

**25.1.2** Developer's sole and exclusive remedy for Disputed Work is to file a written claim setting forth Developer's position as required herein within the time limits set forth herein.

### **25.2 Duty to Perform during Claim Process**

Developer and its subcontractors shall continue to perform its Work under the Contract, including the Disputed Work, and shall not cause a delay of the Work during any dispute, claim, negotiation, mediation, or arbitration proceeding, except by written agreement by the District.

### **25.3 Definition of Claim**

**25.3.1** Pursuant to Public Contract Code section 9204, the term "Claim" means a separate demand by Developer sent by registered mail or certified mail with return receipt requested, for one or more of the following:

**25.3.1.1** A time extension, including without limitation, for relief of damages or penalties for delay assessed by the District under the Contract;

**25.3.1.2** Payment by the District of money or damages arising from work done by, or on behalf of, Developer pursuant to the Contract and payment of which is not otherwise expressly provided for or to which Developer is not otherwise entitled to; or

**25.3.1.3** An amount of payment disputed by the District.

### **25.4 Claims Presentation**



#### **25.4.1 Form and Contents of Claim**

**25.4.1.1** If Developer intends to submit a Claim for an increase in the Guaranteed Maximum Price and/or Contract Time for any reason including, without limitation, the acts of District or its agents, Developer shall, within thirty (30) days after the event giving rise to the Claim, give notice of the Claim ("Notice of Potential Claim") in writing, specifically identifying Developer is invoking this Article 25 Claims Presentation. The Notice of Potential Claim shall provide Developer's preliminary request for an adjustment to the Contract Price and/or Contract Time, with a description of the grounds therefore.

**25.4.1.2** Within thirty (30) days after serving the written Notice of Potential Claim, Developer shall provide a Claim including an itemized statement of the details and amounts of its Claim for any increase in the Guaranteed Maximum Price or Contract Time, as provided below, including a Time Impact Analysis and any and all other documentation substantiating Developer's claimed damages:

**25.4.1.2.1** The issues, events, conditions, circumstances and/or causes giving rise to the dispute;

**25.4.1.2.2** Citation to provisions in the Contract Documents, statute sections, and/or case law entitling Developer to an increase in the Guaranteed Maximum Price or Contract Time;

**25.4.1.2.3** The pertinent dates and/or durations and actual and/or anticipated effects on the Guaranteed Maximum Price, Contract Schedule milestones and/or Contract Time adjustments;

**25.4.1.2.4** The Time Impact Analysis of all time delays that shows actual time impact on the critical path; and

**25.4.1.2.5** The line-item costs for labor, material, and/or equipment, if applicable, for all cost impacts priced like a change order according to Article 17 and must be updated monthly as to cost and entitlement if a continuing claim.

**25.4.1.3** The Claim shall include the following certification by Developer:

**25.4.1.3.1** The undersigned Developer certifies under penalty of perjury that the attached dispute is made in good faith; that the supporting data is accurate and complete to the best of my knowledge and belief; that the amount requested accurately reflects the adjustment for which Developer believes the District is liable; and that I am duly authorized to certify the claim on behalf of Developer.

**25.4.1.3.2** Furthermore, Developer understands that the value of the attached dispute expressly includes any and all of Developer's costs and expenses, direct and indirect, resulting

from the Work performed on the Project, additional time required on the Project and/or resulting from delay to the Project including, without limitation, cumulative impacts. Any costs, expenses, damages, or time extensions not included are deemed waived.

**25.4.2** Developer shall bear all costs incurred in the preparation and submission of a Claim.

**25.4.3** Failure to timely submit a Claim and the requisite supporting documentation shall constitute a waiver of Developer's claim(s) against the District and Developer's Claim(s) for compensation or an extension of time shall be deemed waived, released, and discharged as to any entitlement for adjustment to Contract Price and/or Contract Time.

## **25.5 Claim Resolution pursuant to Public Contract Code section 9204**

Developer may request to waive the claims procedure under Public Contract Code section 9204 and proceed directly to the commencement of a civil action or binding arbitration. If Developer chooses to proceed, Developer shall comply with the following steps:

### **25.5.1 STEP 1:**

**25.5.1.1** Upon receipt of a Claim by registered or certified mail, return receipt requested, including the documents necessary to substantiate it, the District shall conduct a reasonable review of the Claim and, within a period not to exceed 45 days, shall provide Developer a written statement identifying what portion of the Claim is disputed and what portion is undisputed. Upon receipt of a Claim, the District and Developer may, by mutual agreement, extend the time period to provide a written statement. If the District needs approval from its governing body to provide Developer a written statement identifying the disputed portion and the undisputed portion of the Claim, and the governing body does not meet within the 45 days or within the mutually agreed to extension of time following receipt of Claim sent by registered mail or certified mail, return receipt requested, the District shall have up to three (3) days following the next duly publicly noticed meeting of the governing body after the 45-day period, or extension, expires to provide Developer a written statement identifying the disputed portion and the undisputed portion.

**25.5.1.1.1** Any payment due on an undisputed portion of the Claim shall be processed and made within 60 days after the District issues its written statement. Amounts not paid in a timely manner as required by this section, section 25.4, shall bear interest at seven percent (7%) per annum.

**25.5.1.2** Upon receipt of a Claim, the parties may mutually agree to waive, in writing, mediation and proceed directly to the commencement of a civil action or binding arbitration, as applicable. In this instance, District and Developer must comply with the sections below regarding

Public Contract Code section 20104 et seq. and Government Code Claim Act Claims.

**25.5.1.3** If the District fails to issue a written statement, or to otherwise meet the time requirements of this section, this shall result in the Claim being deemed rejected in its entirety. A claim that is denied by reason of the District's failure to have responded to a claim, or its failure to otherwise meet the time requirements of this section, shall not constitute an adverse finding with regard to the merits of the claim or the responsibility or qualifications of Developer.

## **25.5.2 STEP 2:**

**25.5.2.1** If Developer disputes the District's written response, or if the District fails to respond to a Claim within the time prescribed, Developer may demand in writing an informal conference to meet and confer for settlement of the issues in dispute. Upon receipt of a demand in writing sent by registered mail or certified mail, return receipt requested, the District shall schedule a meet and confer conference within 30 days for settlement of the dispute. Within 10 business days following the conclusion of the meet and confer conference, if the claim or any portion of the claim remains in dispute, the District shall provide Developer a written statement identifying the portion of the claim that remains in dispute and the portion that is undisputed.

**25.5.2.2** Any payment due on an undisputed portion of the claim shall be processed and made within 60 days after the District issues its written statement. Amounts not paid in a timely manner as required by this section, section 25.4, shall bear interest at seven percent (7%) per annum.

## **25.5.3 STEP 3:**

**25.5.3.1** Any disputed portion of the claim, as identified by Developer in writing, shall be submitted to nonbinding mediation, with the District and Developer sharing the associated costs equally. The District and Developer shall mutually agree to a mediator within 10 business days after the disputed portion of the claim has been identified in writing. If the parties cannot agree upon a mediator, each party shall select a mediator and those mediators shall select a qualified neutral third party to mediate with regard to the disputed portion of the claim. Each party shall bear the fees and costs charged by its respective mediator in connection with the selection of the neutral mediator. If mediation is unsuccessful, the parts of the claim remaining in dispute shall be subject to applicable procedures outside this section.

**25.5.3.1.1** For purposes of this section, mediation includes any nonbinding process, including, but not limited to, neutral evaluation or a dispute review board, in which an independent third party or board assists the parties in dispute resolution through negotiation or by issuance of an evaluation. Any mediation utilized shall conform to the timeframes in this section.

**25.5.3.2** Unless otherwise agreed to by the District and Developer in writing, the mediation conducted pursuant to this section shall excuse any further obligation under Public Contract Code section 20104.4 to mediate after litigation has been commenced.

#### **25.5.4 STEP 4:**

**25.5.4.1** If mediation under this section does not resolve the parties' dispute, the District may, but does not require arbitration of disputes under private arbitration or the Public Works Contract Arbitration Program.

### **25.6 Subcontractor Pass-Through Claims**

**25.6.1** If a subcontractor or a lower tier subcontractor lacks legal standing to assert a claim against a District because privity of contract does not exist, the contractor may present to the District a Claim on behalf of a subcontractor or lower tier subcontractor. A subcontractor may request in writing, either on his or her own behalf or on behalf of a lower tier subcontractor, that Developer present a Claim for work which was performed by the subcontractor or by a lower tier subcontractor on behalf of the subcontractor. The subcontractor requesting that the Claim be presented to the District shall furnish reasonable documentation to support the Claim.

**25.6.2** Within 45 days of receipt of this written request from a subcontractor, Developer shall notify the subcontractor in writing as to whether Developer presented the Claim to the District and, if Developer did not present the Claim, provide the subcontractor with a statement of the reasons for not having done so.

**25.6.3** Developer shall bind all its Subcontractors to the provisions of this section and will hold the District harmless against Claims by Subcontractors.

### **25.7 Government Code Claim Act Claim**

**25.7.1** If a Claim, or any portion thereof, remains in dispute upon satisfaction of all applicable Claim Resolution requirements, including those pursuant to Public Contract Code section 9204, Developer shall comply with all claims presentation requirements as provided in Chapter 1 (commencing with section 900) and Chapter 2 (commencing with section 910) of Part 3 of Division 3.6 of Title 1 of Government Code as a condition precedent to Developer's right to bring a civil action against the District.

**25.7.2** Developer shall bear all costs incurred in the preparation, submission and administration of a Claim. Any claims presented in accordance with the Government Code must affirmatively indicate Developer's prior compliance with the claims procedure herein of the claims asserted.

**25.7.3** For purposes of those provisions, the running of the time within which a claim pursuant to Public Contract Code section 20104.2 only must be presented to the District shall be tolled from the time the Developer submits its written claim pursuant to subdivision (a) until the time that the claim is denied

as a result of the meet and confer process, including any period of time utilized by the meet and confer process.

**25.8 Claim Resolution pursuant to Public Contract Code section 20104 et seq.**

**25.8.1** In the event of a disagreement between the parties as to performance of the Work, the interpretation of this Contract, or payment or nonpayment for Work performed or not performed, the parties shall attempt to resolve all claims of three hundred seventy-five thousand dollars (\$375,000) or less which arise between Developer and District by those procedures set forth in Public Contract Code section 20104 et seq., to the extent applicable.

**25.8.1.1** Developer shall file with the District any written Claim, including the documents necessary to substantiate it, upon the application for final payment.

**25.8.1.2** For claims of less than fifty thousand dollars (\$50,000), the District shall respond in writing within forty-five (45) days of receipt of the Claim or may request in writing within thirty (30) days of receipt of the Claim any additional documentation supporting the claim or relating to defenses or claims the District may have against Developer.

**25.8.1.2.1** If additional information is required, it shall be requested and provided by mutual agreement of the parties.

**25.8.1.2.2** District's written response to the documented Claim shall be submitted to Developer within fifteen (15) days after receipt of the further documentation or within a period of time no greater than that taken by Developer to produce the additional information, whichever is greater.

**25.8.1.3** For claims of over fifty thousand dollars (\$50,000) and less than or equal to three hundred seventy-five thousand dollars (\$375,000), the District shall respond in writing to all written Claims within sixty (60) days of receipt of the claim, or may request, in writing, within thirty (30) days of receipt of the Claim any additional documentation supporting the Claim or relating to defenses or claims the District may have against Developer.

**25.8.1.3.1** If additional information is required, it shall be requested and provided upon mutual agreement of the District and Developer.

**25.8.1.3.2** The District's written response to the claim, as further documented, shall be submitted to Developer within thirty (30) days after receipt of the further documentation, or within a period of time no greater than that taken by Developer to produce the additional information or requested documentation, whichever is greater.

**25.8.1.4** If Developer disputes the District's written response, or the District fails to respond within the time prescribed, Developer may so notify the District, in writing, either within fifteen (15) days of receipt of

the District's response or within fifteen (15) days of the District's failure to respond within the time prescribed, respectively, and demand an informal conference to meet and confer for settlement of the issues in dispute. Upon a demand, the District shall schedule a meet and confer conference within thirty (30) days for settlement of the dispute.

**25.8.1.5** Following the meet and confer conference, if the claim or any portion of it remains in dispute, Developer shall file a claim as provided in Chapter 1 (commencing with Section 900) and Chapter 2 (commencing with Section 910) of Part 3 of Division 3.6 of Title 1 of the Government Code. For purposes of those provisions the running of the time within which a claim must be filed shall be tolled from the time Developer submits its written Claim until the time the Claim is denied, including any period of time utilized by the meet and confer process.

**25.8.1.6** For any civil action filed to resolve claims filed pursuant to this section, within sixty (60) days, but no earlier than thirty (30) days, following the filing of responsive pleadings, the court shall submit the matter to nonbinding mediation unless waived by mutual stipulation of both parties. The mediation process shall provide for the selection within fifteen (15) days by both parties of a disinterested third person as mediator, shall be commenced within thirty (30) days of the submittal, and shall be concluded within fifteen (15) days from the commencement of the mediation unless a time requirement is extended upon a good cause showing to the court or by stipulation of both parties. If the parties fail to select a mediator within the 15-day period, any party may petition the court to appoint the mediator.

**25.8.1.7** If the matter remains in dispute, the case shall be submitted to judicial arbitration pursuant to Chapter 2.5 (commencing with Section 1141.10) of the Title 3 of Part 3 of the Code of Civil Procedure, notwithstanding Section 1141.11 of that code. The Civil Discovery Act, (commencing with Section 2016) of Chapter 1 of Title 4 of part 4 of the Code of Civil Procedure) shall apply to any proceeding brought under this subdivision consistent with the rules pertaining to judicial arbitration.

**25.8.1.8** The District shall not fail to pay money as to any portion of a Claim which is undisputed except as otherwise provided in the Contract Documents. In any suit filed pursuant to this section, the District shall pay interest at the legal rate on any arbitration award or judgment. Interest shall begin to accrue on the date the suit is filed in a court of law.

**25.8.2** Developer shall bind its Subcontractors to the provisions of this Section and will hold the District harmless against disputes by Subcontractors.

## **25.9 Claims Procedure Compliance**

**25.9.1** Failure to submit and administer claims as required in Article 25 shall waive Developer's right to claim on any specific issues not included in a timely submitted claim. Claim(s) not raised in a timely protest and timely claim

submitted under this Article 25 may not be asserted in any subsequent litigation, Government Code Claim, or legal action.

**25.9.2** District shall not be deemed to waive any provision under this Article 25, if at District's sole discretion, a claim is administered in a manner not in accord with this Article 25. Waivers or modifications of this Article 25 may only be made by a signed change order approved as to form by legal counsel for both District and Developer; oral or implied modifications shall be ineffective.

## **25.10 Claim Resolution Non-Applicability**

**25.10.1** The procedures for dispute and claim resolution set forth in this Article shall not apply to the following:

**25.10.1.1** Personal injury, wrongful death or property damage claims.

**25.10.1.2** Latent defect or breach of warranty or guarantee to repair.

**25.10.1.3** Stop payment notices.

**25.10.1.4** District's rights set forth in the Article on Suspension and Termination.

**25.10.1.5** Disputes arising out of labor compliance enforcement by the Department of Industrial Relations; or

**25.10.1.6** District rights and obligations as a public entity set forth in applicable statutes; provided, however, that penalties imposed against a public entity by statutes, including, but not limited to, Public Contract Code sections 20104.50 and 7107, shall be subject to the Claim Resolution requirements provided in this Article.

## **25.11 Attorney's Fees**

**25.11.1** Should litigation be necessary to enforce any terms or provisions of this Contract, then each party shall bear its own litigation and collection expenses, witness fees, court costs and attorney's fees.

## **26. State Labor, Wage & Hour, Apprenticeship, And Related Provisions**

### **26.1 Labor Compliance and Enforcement**

Since this Project is subject to labor compliance and enforcement by the Department of Industrial Relations ("DIR"), Developer specifically acknowledges and understands that it shall perform the Work of this Agreement while complying with all the applicable provisions of Division 2, Part 7, Chapter 1, of the Labor Code and Title 8 of the California Code of Regulations, including, without limitation, the requirement that Developer and all Subcontractors shall timely furnish complete and accurate electronic certified payroll records directly to the DIR. The District may not issue payment if this requirement is not met.

### **26.2 Wage Rates, Travel, and Subsistence**



**26.2.1** Pursuant to the provisions of Article 2 (commencing at section 1770), Chapter 1, Part 7, Division 2, of the Labor Code of California, the general prevailing rate of per diem wages and the general prevailing rate for holiday and overtime work in the locality in which this public work is to be performed for each craft, classification, or type of worker needed to execute the Contract Documents are on file at the District's principal office and copies will be made available to any interested party on request. Developer shall obtain and post a copy of these wage rates at the job site.

**26.2.2** Holiday and overtime work, when permitted by law, shall be paid for at a rate of at least one and one-half times the above specified rate of per diem wages, unless otherwise specified. The holidays upon which those rates shall be paid need not be specified by the District, but shall be all holidays recognized in the applicable collective bargaining agreement. If the prevailing rate is not based on a collectively bargained rate, the holidays upon which the prevailing rate shall be paid shall be as provided in Section 6700 of the Government Code.

**26.2.3** Developer shall pay and shall cause to be paid each worker engaged in Work on the Project not less than the general prevailing rate of per diem wages determined by the Director of the Department of Industrial Relations ("DIR") ("Director"), regardless of any contractual relationship which may be alleged to exist between Developer or any Subcontractor and such workers.

**26.2.4** If, prior to execution of the Facilities Lease, the Director determines that there has been a change in any prevailing rate of per diem wages in the locality in which the Work under the Contract Documents is to be performed, such change shall not alter the wage rates in the Contract Documents subsequently awarded.

**26.2.5** Pursuant to Labor Code section 1775, Developer shall, as a penalty, forfeit the statutory amount (believed by the District to be currently two hundred dollars (\$200) to District for each calendar day, or portion thereof, for each worker paid less than the prevailing rates, determined by the District and/or the Director, for the work or craft in which that worker is employed for any public work done under Contract by Developer or by any Subcontractor under it. The difference between such prevailing wage rates and the amount paid to each worker for each calendar day or portion thereof for which each worker was paid less than the prevailing wage rate, shall be paid to each worker by Developer.

**26.2.6** Any worker employed to perform Work on the Project, which Work is not covered by any classification listed in the general prevailing wage rate of per diem wages determined by the Director, shall be paid not less than the minimum rate of wages specified therein for the classification which most nearly corresponds to Work to be performed by him, and that minimum wage rate shall be retroactive to time of initial employment of the person in that classification.

**26.2.7** Pursuant to Labor Code section 1773.1, per diem wages are deemed to include employer payments for health and welfare, pension, vacation, travel time, subsistence pay, and apprenticeship or other training programs authorized by Labor Code section 3093, and similar purposes.

**26.2.8** Developer shall post at appropriate conspicuous points on the Project Site a schedule showing all determined minimum wage rates and all authorized deductions, if any, from unpaid wages actually earned. In addition, Developer shall post a sign-in log for all workers and visitors to the Site, a list of all Subcontractors of any tier on the Site, and the required Equal Employment Opportunity poster(s).

## **26.3 Hours of Work**

**26.3.1** As provided in Article 3 (commencing at section 1810), Chapter 1, Part 7, Division 2, of the Labor Code, eight (8) hours of labor shall constitute a legal day of work. The time of service of any worker employed at any time by Developer or by any Subcontractor on any subcontract under the Contract Documents upon the Work or upon any part of the Work contemplated by the Contract Documents shall be limited and restricted by Developer to eight (8) hours per day, and forty (40) hours during any one week, except as hereinafter provided. Notwithstanding the provisions hereinabove set forth, Work performed by employees of Developer in excess of eight (8) hours per day and forty (40) hours during any one week, shall be permitted upon this public work upon compensation for all hours worked in excess of eight (8) hours per day at not less than one and one-half times the basic rate of pay.

**26.3.2** Developer shall keep and shall cause each Subcontractor to keep an accurate record showing the name of and actual hours worked each calendar day and each calendar week by each worker employed by Developer in connection with the Work or any part of the Work contemplated by the Contract Documents. The record shall be kept open at all reasonable hours to the inspection of District and to the Division of Labor Standards Enforcement of the DIR.

**26.3.3** Pursuant to Labor Code section 1813, Developer shall, as a penalty, forfeit the statutory amount (believed by the District to be currently twenty-five dollars (\$25)) to the District for each worker employed in the execution of the Contract Documents by Developer or by any Subcontractor for each calendar day during which a worker is required or permitted to work more than eight (8) hours in any one calendar day and forty (40) hours in any one calendar week in violation of the provisions of Article 3 (commencing at section 1810), Chapter 1, Part 7, Division 2, of the Labor Code.

**26.3.4** Any Work necessary to be performed after regular working hours, or on Sundays or other holidays shall be performed without additional expense to the District.

## **26.4 Payroll Records**

**26.4.1** Developer shall upload, and shall cause each Subcontractor performing any portion of the Work under this Contract to upload, an accurate and complete certified payroll record ("CPR") electronically using DIR's eCPR System by uploading the CPRs by electronic XML file or entering each record manually using the DIR's iform (or current form) online on a weekly no less than every 30 days while Work is being performed and within 30 days after the final day of Work performed on the Project and within ten (10) days of any request by the District or Labor Commissioner at <http://www.dir.ca.gov/Public->

[Works/Certified/Payroll-Reporting.html](#) or current application and URL, showing the name, address, social security number, work classification, straight time, and overtime hours worked each day and week, and the actual per diem wages paid to each journeyman, apprentice, worker, or other employee employed by Developer and/or each Subcontractor in connection with the Work.

**26.4.1.1** The CPRs enumerated hereunder shall be filed directly with the DIR on a weekly basis or to the requesting party, whether the District or DIR, within ten (10) days after receipt of each written request. The CPRs from Developer and each Subcontractor for each week shall be provided on or before ten (10) days after the end of the Sunday to Saturday conventional week covered by the CPRs. District may not make any payment to Developer until:

**26.4.1.1.1** Developer and/or its Subcontractor(s) provide CPRs acceptable to the District and DIR.

**26.4.1.1.2** Any delay in Developer and/or its Subcontractor(s) providing CPRs to the District or DIR in a timely manner may directly delay the District's review and/or audit of the CPRs and Developer's payment.

**26.4.2** All CPRs shall be available for inspection at all reasonable hours at the principal office of Developer on the following basis:

**26.4.2.1** A certified copy of an employee's CPR shall be made available for inspection or furnished to the employee or his/her authorized representative on request.

**26.4.2.2** CPRs shall be made available for inspection or furnished upon request or as required by regulation to a representative of the District, Division of Labor Standards Enforcement, Division of Apprenticeship Standards, and/or the DIR.

**26.4.2.3** CPRs shall be made available upon request by the public for inspection or copies thereof made; provided, however, that a request by the public shall be made through the District, Division of Apprenticeship Standards, or the Division of Labor Standards Enforcement. If the requested CPRs have not been provided pursuant to the provisions herein, the requesting party shall, prior to being provided the records, reimburse the costs of preparation by Developer, Subcontractors, and the entity through which the request was made. The public shall not be given access to the records at the principal office of Developer.

**26.4.3** Any copy of records made available for inspection as copies and furnished upon request to the public or any public agency by District, Division of Apprenticeship Standards, Division of Labor Standards Enforcement, or DIR shall be marked or obliterated in such a manner as to prevent disclosure of an individual's name, address, and social security number. The name and address of Developer awarded the Project under the Contract Documents or performing under the Contract Documents shall not be marked or obliterated.

**26.4.4** Developer shall inform District of the location of the records enumerated hereunder, including the street address, city, and county, and shall, within five (5) working days of a change in location of the records, provide a notice of change of location and address.

**26.4.5** In the event of noncompliance with the requirements of this section, Developer shall have ten (10) days in which to comply subsequent to receipt of written notice specifying in what respects Developer must comply with this section. Should noncompliance still be evident after the ten (10) day period, Developer shall, as a penalty, forfeit up to one hundred dollars (\$100) to District for each calendar day, or portion thereof, for each worker, until strict compliance is effectuated. Upon the request of the Labor Commissioner, these penalties shall be withheld from Tenant Improvement Payments then due.

**26.4.6 [Reserved]**

**26.5 [Reserved]**

**26.6 Apprentices**

**26.6.1** Developer acknowledges and agrees that, if the Contract Documents involve a dollar amount greater than or a number of working days greater than that specified in Labor Code section 1777.5, then this Contract is governed by the provisions of Labor Code Section 1777.5 and 29 CFR part 5. It shall be the responsibility of Developer to ensure compliance with this Article and with Labor Code section 1777.5 for all apprenticeship occupations.

**26.6.2** Apprentices of any crafts or trades may be employed and, when required by Labor Code section 1777.5, shall be employed provided they are properly registered in full compliance with the provisions of the Labor Code.

**26.6.3** Every apprentice shall be paid the standard wage paid to apprentices under the regulations of the craft or trade at which he/she is employed, and shall be employed only at the work of the craft or trade to which she/he is registered.

**26.6.4** Only apprentices, as defined in section 3077 of the Labor Code, who are in training under apprenticeship standards and written apprentice agreements under Chapter 4 (commencing at section 3070), Division 3, of the Labor Code, are eligible to be employed. The employment and training of each apprentice shall be in accordance with the provisions of the apprenticeship standards and apprentice agreements under which he/she is training.

**26.6.5** Pursuant to Labor Code section 1777.5, if that section applies to this Contract as indicated above, Developer and any Subcontractors employing workers in any apprenticeable craft or trade in performing any Work under this Contract shall apply to the applicable joint apprenticeship committee for a certificate approving Developer or Subcontractor under the applicable apprenticeship standards and fixing the ratio of apprentices to journeymen employed in performing the Work.

**26.6.6** Pursuant to Labor Code section 1777.5, if that section applies to this Contract as indicated above, Developer and any Subcontractor may be required to make contributions to the apprenticeship program.

**26.6.7** If Developer or Subcontractor willfully fails to comply with Labor Code section 1777.5, then, upon a determination of noncompliance by the Administrator of Apprenticeship, it shall:

**26.6.7.1** Be denied the right to bid on any subsequent project for one (1) year from the date of such determination.

**26.6.7.2** Forfeit, as a penalty, to District the full amount stated in Labor Code section 1777.7. Interpretation and enforcement of these provisions shall be in accordance with the rules and procedures of the California Apprenticeship Council and under the authority of the Chief of the Division of Apprenticeship Standards.

**26.6.7.3** Developer and all Subcontractors shall comply with Labor Code section 1777.6, which section forbids certain discriminatory practices in the employment of apprentices.

**26.6.7.4** Developer shall become fully acquainted with the law regarding apprentices prior to commencement of the Work. Special attention is directed to sections 1777.5, 1777.6, and 1777.7 of the Labor Code, and Title 8, California Code of Regulations, Section 200 et seq. Questions may be directed to the State Division of Apprenticeship Standards, 455 Golden Gate Avenue, 9th Floor, San Francisco, California 94102.

## **26.7 Skilled and Trained Workforce**

**26.7.1** Developer and its subcontractors at every tier hereby provides an enforceable commitment to comply with Public Contract Code section 2600, et seq., which requires use of a skilled and trained workforce to perform all work on the Contract or Project that falls within an apprenticeable occupation in the building and construction trades.

**26.7.1.1** "Apprenticeable Occupation" means an occupation for which the Chief of the Division of Apprenticeship Standards of the Department of Industrial Relations ("Chief") had approved an apprenticeship program pursuant to Section 3075 of the Labor Code before January 1, 2014.

**26.7.1.2** "Skilled and Trained Workforce" means a workforce that meets all of the following conditions:

**26.7.1.2.1** All of the workers are either skilled journeypersons or apprentices registered in an apprenticeship program approved by the Chief.

**26.7.1.2.2** That, for the applicable dates, either (A) the number of the skilled journeypersons employed to perform work on the Contract or Project by Developer or its subcontractors at every

tier are graduates of an apprenticeship program for the applicable occupation that was either approved by the Chief pursuant to Labor Code section 3075 or located outside California and approved for federal purposes pursuant to the apprenticeship regulations adopted by the federal Secretary of Labor, or (B) the hours of work performed by skilled journeypersons who have graduated from an approved apprenticeship program meet at least the percentages set forth in the following chart:

REQUIREMENT	EXCLUDED OCCUPATIONS
0%	Teamster
At least 30%	Acoustical installer, bricklayer, carpenter, cement mason, drywall installer or lather, marble mason, finisher, or setter, modular furniture or systems installer, operating engineer, pile driver, plasterer, roofer or waterproofer, stone mason, surveyor, terrazzo worker or finisher, and tile layer, setter, or finisher
At least 60%	All remaining apprenticeable occupations

**26.7.1.2.3** For an apprenticeable occupation in which no apprenticeship program has been approved by the Chief before January 1, 1995, up to one-half of the above graduation percentage requirements set forth in the above chart may be satisfied by skilled journeypersons who commenced working in the apprenticeable occupation before the Chief's approval of an apprenticeship program for that occupation in the county in which the Project is located.

**26.7.1.2.4** The contractor or subcontractor need not meet the apprenticeship graduation requirements if:

**26.7.1.2.4.1** During a calendar month, Developer or subcontractor employs skilled journeypersons to perform fewer than 10 hours of work on the Contract or Project; or

**26.7.1.2.4.2** The subcontractor was not a listed subcontractor under Public Contract Code section 4104 or a substitute for a listed subcontractor, and the subcontract does not exceed one-half of one percent (0.5%) of the price of the prime contract.

**26.7.1.3** "Skilled Journeyperson" means a worker who either:

**26.7.1.3.1** Graduated from an apprenticeship program for the applicable occupation that was approved by the Chief or located outside of California and approved for federal purposes pursuant to the apprenticeship regulations adopted by the federal Secretary of Labor; or

**26.7.1.3.2** Has at least as many hours of on-the-job experience in the applicable occupation as would be required to graduate from an apprenticeship program for the applicable occupation that is approved by the Chief.

**26.7.2** Developer and its subcontractors will demonstrate its compliance with the Skilled and Trained Workforce requirements by either of the following:

**26.7.2.1** Provide monthly reports to the District demonstrating that Developer and its subcontractors are complying with the requirements of Public Contract Code section 2600 et seq., which shall be a public record under California Public Records Act, Government Code section 6250 et seq.; or

**26.7.2.2** Provide evidence that Developer and its subcontractors have agreed to be bound by: (1) a project labor agreement entered into by the District that binds all contractors and all its subcontractors at every tier performing work on the Project to use a skilled and trained workforce; (2) the extension or renewal of a project labor agreement entered into by the District prior to January 1, 2017; or (3) a project labor agreement that binds all contractors and all its subcontractors at every tier performing work on the Project to use a skilled and trained workforce.

## **26.8 [Reserved]**

## **26.9 Non-Discrimination**

**26.9.1** Developer herein agrees to comply with the provisions of the California Fair Employment and Housing Act as set forth in Part 2.8 of Division 3 of Title 2 of the California Government Code, commencing at section 12900; the Federal Civil Rights Act of 1964, as set forth in Public Law 88-352, and all amendments thereto; Executive Order 11246; and all administrative rules and regulations found to be applicable to Developer and Subcontractor.

**26.9.2** Special requirements for Federally Assisted Construction Contracts: During the performance of the requirement of the Contract Documents, Developer agrees to incorporate in all subcontracts the provisions set forth in Chapter 60-1.4(b) of Title 41 published in Volume 33 No. 104 of the Federal Register dated May 28, 1968.

## **26.10 Labor First Aid**

Developer shall maintain emergency first aid treatment for Developer's laborers and mechanics on the Project which complies with the Federal Occupational Safety and Health Act of 1970 (29 U.S.C. § 651 et seq.) and the California Occupational Safety and Health Act of 1973 (Lab. Code, § 6300 et seq.; 8 Cal. Code of Regs., § 330 et seq.).

## **27. [Reserved]**

## **28. Miscellaneous**



## **28.1 Assignment of Antitrust Actions**

Although this project may not have been formally bid, the following provisions may apply:

### **28.1.1** Section 7103.5(b) of the Public Contract Code states:

In entering into a public works contract or subcontract to supply goods, services, or materials pursuant to a public works contract, the contractor or subcontractor offers and agrees to assign to the awarding body all rights, title, and interest in and to all causes of action it may have under Section 4 of the Clayton Act (15 U.S.C. Sec. 15) or under the Cartwright Act (Chapter 2 (commencing with Section 16700) of Part 2 of Division 7 of the Business and Professions Code), arising from purchases of goods, services, or materials pursuant to the public works contract or the subcontract. This assignment shall be made and become effective at the time the awarding body tenders final payment to the contractor, without further acknowledgment by the parties.

### **28.1.2** Section 4552 of the Government Code states in pertinent part:

In submitting a bid to a public purchasing body, the bidder offers and agrees that if the bid is accepted, it will assign to the purchasing body all rights, title, and interest in and to all causes of action it may have under Section 4 of the Clayton Act (15 U.S.C. Sec. 15) or under the Cartwright Act (Chapter 2 (commencing with Section 16700) of Part 2 of Division 7 of the Business and Professions Code), arising from purchases of goods, materials, or services by the bidder for sale to the purchasing body pursuant to the bid. Such assignment shall be made and become effective at the time the purchasing body tenders final payment to the bidder.

### **28.1.3** Section 4553 of the Government Code states in pertinent part:

If an awarding body or public purchasing body receives, either through judgment or settlement, a monetary recovery for a cause of action assigned under this chapter, the assignor shall be entitled to receive reimbursement for actual legal costs incurred and may, upon demand, recover from the public body any portion of the recovery, including treble damages, attributable to overcharges that were paid by the assignor but were not paid by the public body as part of the bid price, less the expenses incurred in obtaining that portion of the recovery.

### **28.1.4** Section 4554 of the Government Code states in pertinent part:

Upon demand in writing by the assignor, the assignee shall, within one year from such demand, reassign the cause of action assigned under this part if the assignor has been or may have been injured by the violation of law for which the cause of action arose and (a) the assignee has not been injured thereby, or (b) the assignee declines to file a court action for the cause of action.

**28.1.5** Under this Article, "public purchasing body" is District and "bidder" is Developer.

## **28.2 Excise Taxes**

If, under Federal Excise Tax Law, any transaction hereunder constitutes a sale on which a Federal Excise Tax is imposed and the sale is exempt from such Federal Excise Tax because it is a sale to a State or Local Government for its exclusive use, District, upon request, will execute documents necessary to show (1) that District is a political subdivision of the State for the purposes of such exemption, and (2) that the sale is for the exclusive use of District. No Federal Excise Tax for such materials shall be included in any Guaranteed Maximum Price.

## **28.3 Taxes**

Guaranteed Maximum Price is to include any and all applicable sales taxes or other taxes that may be due in accordance with section 7051 et seq. of the Revenue and Taxation Code, Regulation 1521 of the State Board of Equalization or any other tax code that may be applicable.

## **28.4 Shipments**

Developer is responsible for any or all damage or loss to shipments until delivered and accepted on Site, as indicated in the Contract Documents. There must be no charge for containers, packing, unpacking, drayage, or insurance. The total Guaranteed Maximum Price shall be all inclusive (including sales tax) and no additional costs of any type will be considered.

## **28.5 Compliance with Government Reporting Requirements**

If this Contract is subject to federal or other governmental reporting requirements because of federal or other governmental financing in whole or in part for the Project of which it is part, or for any other reason, Developer shall comply with those reporting requirements at the request of the District at no additional cost.

[END OF DOCUMENT]

**EXHIBIT D-1**

**SPECIAL CONDITIONS**

Attached are the special terms and conditions for the Project.

## **EXHIBIT D-1**

### **SPECIAL CONDITIONS**

#### **1. COVID-19 Vaccination and Testing Requirements**

Developer shall comply with all applicable federal, state and local laws regarding COVID-19 at Developer's sole expense, and Developer will provide the District with written verification of such compliance.

#### **2. Mitigation Measures**

Developer shall comply with all applicable mitigation measures, as follows, adopted by any public agency with respect to this Project pursuant to the California Environmental Quality Act (Public Resources Code section 21000 et seq.).

Mitigation Monitoring and Reporting Program attached hereto as **Appendix A** and incorporated herein.

#### **3. Permits, Certificates, Licenses, Fees, Approvals**

##### **3.1. Payment for Permits, Certificates, Licenses, Fees, Approvals.**

As required in the General Construction Provisions, Developer shall secure and pay for all permits, licenses and certificates necessary for the prosecution of the Work with the exception of the following:

[Water Connection Fees, Sewer Connection Fees, Impact Fees, Capacity Charges].

With respect to the above listed items, Developer shall be responsible for securing such items; however, District will be responsible for payment of these charges or fees, but only for the actual and direct costs (without markup or additional fees). Developer shall notify the District of the amount due with respect to these items and to whom the amount is payable. Developer shall provide the District with an invoice and receipt with respect to such charges or fees. In the alternative, District may pay such costs directly to DSA.

#### **4. Disabled Veterans Business Enterprise**

This Project uses or may plan to use funds allocated pursuant to the State of California School Facility Program for the construction and/or modernization of school buildings. Education Code Section 17076.11 requires the District to have a participation goal for disabled veteran business enterprises ("DVBE") of at least three percent (3%), per year, of the overall dollar amount expended each year by the District on projects that receive state funding. Accordingly, Developer must submit the Disabled Veteran Business Enterprise Participation Certification to the District after issuance of the Notice of Award After Guaranteed Maximum Price, identifying the steps Developer took to solicit DVBE participation in conjunction with this Contract.

#### **5. Modernization Projects**

##### **5.1. Access.**

Access to the school buildings and entry to buildings, classrooms, restrooms, mechanical rooms, electrical rooms, or other rooms, for construction purposes, must be coordinated with District and onsite District personnel before Work is to start. Unless agreed to otherwise in writing, only a school custodian will be allowed to unlock and lock doors in existing building(s). The custodian will be available only while school is in session. If a custodian is required to arrive before 7:00 a.m. or leave after 3:30 p.m. to accommodate Developer's Work, the overtime wages for the custodian will be paid by Developer, unless at the discretion of the District, other arrangements are made in advance.

#### **5.2. Master Key.**

Upon request, the District may, at its own discretion, provide a master key to the school site for the convenience of Developer. Developer agrees to pay all expenses to re-key the entire school site and all other affected District buildings if the master key is lost or stolen, or if any unauthorized party obtains a copy of the key or access to the school.

#### **5.3. Maintaining Services.**

Developer is advised that Work is to be performed in spaces regularly scheduled for instruction. Interruption and/or periods of shutdown of public access, electrical service, water service, lighting, or other utilities shall be only as arranged in advance with the District. Developer shall provide temporary services to all facilities interrupted by Developer's Work.

#### **5.4. Maintaining Utilities.**

Developer shall maintain in operation during duration of Contract, drainage lines, storm drains, sewers, water, gas, electrical, steam, and other utility service lines within working area.

#### **5.5. Confidentiality.**

Developer shall maintain the confidentiality of all information, documents, programs, procedures and all other items that Developer encounters while performing the Work. This requirement shall be ongoing and shall survive the expiration or termination of this Contract and specifically includes, without limitation, all student, parent, and employee disciplinary information and health information.

#### **5.6. Work during Instructional Time.**

Developer affirms that Work may be performed during ongoing instruction in existing facilities. If so, Developer agrees to cooperate to the best of its ability to minimize any disruption to school operations and any use of school facilities by the public up to, and including, rescheduling specific work activities, at no additional cost to District.

#### **5.7. No Work during Student Testing.**

Developer shall, at no additional cost to the District and at the District's request, coordinate its Work to not disturb District students including, without limitation, not

performing any Work when students at the Site are taking State or Federally-required tests.

## **6. Project Manager**

Kitchell CEM is the Project Manager described in Section 4 to Exhibit D to the Facilities Lease, the General Construction Provisions.

## **7. Designation of Certain Products as the Only Acceptable Materials, Products, or Things for the Project**

**7.1.**None at this time.

## **8. Substitution for Specified Items**

*The following provisions are added to Section 1.7 to **Exhibit D** to the Facilities Lease:*

**1.7.1** Whenever in the Specifications any materials, process, or article is indicated or specified by grade, patent, or proprietary name, or by name of manufacturer, that Specification shall be deemed to be followed by the words "or equal." Developer may, unless otherwise stated, offer any material, process, or article that shall be substantially equal or better in every respect to that so indicated or specified.

**1.7.1.1** If the material, process, or article offered by Developer is not, in the opinion of the District, substantially equal or better in every respect to that specified, then Developer shall furnish the material, process, or article specified in the Specifications without any additional compensation or change order.

**1.7.1.2** This provision shall not be applicable with respect to any material, product, thing or service for which District made findings and gave notice in accordance with Public Contract Code section 3400(c); therefore, Developer shall not be entitled to request a substitution with respect to those materials, products or services.

**1.7.2** A request for a substitution shall be submitted as follows:

**1.7.2.1** Developer shall notify the District in writing of any request for a substitution at least ten (10) days prior to proposal opening as indicated in the Request for Qualifications and Proposals.

**1.7.2.2** Requests for Substitutions after award of the Contract shall be submitted within thirty-five (35) days of the date of the Notice to Proceed with Construction.

**1.7.3** Within 35 days after the date of the Notice to Proceed with Construction, Developer shall provide data substantiating a request for substitution of "an equal" item, including but not limited to the following:

**1.7.3.1** All variations of the proposed substitute from the material specified including, but not limited to, principles of operation, materials, or construction finish, thickness or gauge of materials, dimensions, weight, and tolerances;

**1.7.3.2** Available maintenance, repair or replacement services;

**1.7.3.3** Increases or decreases in operating, maintenance, repair, replacement, and spare parts costs;

**1.7.3.4** Whether or not acceptance of the substitute will require other changes in the Work (or in work performed by the District or others under Contract with the District); and

**1.7.3.5** The time impact on any part of the Work resulting directly or indirectly from acceptance of the proposed substitute.

**1.7.4** No substitutions shall be made until approved, in writing, by the District. The burden of proof as to equality of any material, process, or article shall rest with Developer. Developer warrants that if substitutes are approved:

**1.7.4.1** The proposed substitute is equal or superior in all respects to that specified, and that such proposed substitute is suitable and fit for the intended purpose and will perform adequately the function and achieve the results called for by the general design and the Contract Documents;

**1.7.4.2** Developer provides the same warranties and guarantees for the substitute that would be provided for that specified;

**1.7.4.3** Developer shall be fully responsible for the installation of the substitute and any changes in the Work required, either directly or indirectly, because of the acceptance of such substitute, with no increase in Contract Price or Contract Time. Incidental changes or extra component parts required to accommodate the substitute will be made by Developer without a change in the Contract Price or Contract Time;

**1.7.4.4** Developer shall be responsible for any re-design costs occasioned by District's acceptance and/or approval of any substitute; and

**1.7.4.5** Developer shall, in the event that a substitute is less costly than that specified, credit the District with one hundred percent (100%) of the net difference between the substitute and the originally specified material. In this event, Developer agrees to execute a deductive Change Order to reflect that credit.

**1.7.5** In the event Developer furnishes a material, process, or article more expensive than that specified, the difference in the cost of that material, process, or article so furnished shall be borne by Developer.

**1.7.6** In no event shall the District be liable for any increase in Contract Price or Contract Time due to any claimed delay in the evaluation of any proposed substitute or in the acceptance or rejection of any proposed substitute.

**1.7.7** Developer shall be responsible for any costs the District incurs for professional services, DSA fees, or delay to the Project Schedule, if applicable, while DSA reviews changes for the convenience of Developer and/or to accommodate Developer's means and methods. District may deduct those costs from any amounts owing to Developer for the review of the request for substitution, even if the request for substitution is not approved. District, at its sole discretion, shall deduct from the payments due to and/or invoice Developer for all the professional services and/or DSA fees or delay to the



Project Schedule, if applicable, while DSA reviews changes for the convenience of Developer and/or to accommodate Developer's means and methods.

**9. RESERVED**

**10. RESERVED**

**11. RESERVED**

**12. RESERVED**

**13. As-Builts and Record Drawings**

**14.1** When called for by Division 1, Developer shall submit As-Built Drawings pursuant to the Contract Documents consisting of one set of computer-aided design and drafting ("CADD") files in the following format .CAD, .PDF, plus one set of As-Built Drawings on vellum or mylar.

**14.2** Developer shall submit Record Drawings pursuant to the Contract Documents consisting of one set of computer-aided design and drafting ("CADD") files in the following format .CAD, .PDF, plus one set of Record Drawings on vellum or mylar].

**14. RESERVED**

As this Project is funded in whole or in part by federal funds, Developer and all Subcontractors are subject to civil or criminal prosecution for any violation of the federal False Claims Act set forth under section 1001 of title 18 and section 231 of title 31 of the United States Code.

*The following provisions are added as Section 27 to **Exhibit D** to the Facilities Lease:*

**15. RESERVED**

**16. RESERVED**

**17. RESERVED**

**18. RESERVED**

**19. Contract Documents**

**20. Division 1 Documents**

1. 011100 – Summary of Work
2. 012200 – Alternates and Unit Pricing
3. 012513 – Product Options and Substitutions
4. 012900 – Application for Payment and Conditional and Unconditional
5. 013119 – Project Meetings
6. 013300 – Submittals
7. 013513.23 – Site Standards
8. 014100 – Regulatory Requirements
9. 014213 – Abbreviations and Acryonyms
10. 014216 – Definitions
11. 014219 – References
12. 014300 – Materials and Equipment
13. 014500 – Quality Control
14. 015000 – Temporary Facilities and Controls
15. 015013 – Construction Waste Management and Disposal
16. Not Used
17. 016400 – Owner-Furnished Products
18. 016600 – Product Delivery Storage and Handling
19. 017123 – Field Engineering
20. 017329 – Cutting and Patching
21. 017600 – Alteration Project Procedures

22.017700 – Contract Closeout and Final Cleaning

23.017823 – Operation and Maintenance Data

24.017836 – Warranties

25.017839 – Record Documents

## **CONTRACT DOCUMENTS**

### **For all or a portion of the following Site:**

Avondale Elementary Site Improvements Project  
8401 Stansbury St.  
Spring Valley, CA 91977  
APN: 577-440-01-00

### **By and between**

La Mesa-Spring Valley Schools  
4750 Date Avenue  
La Mesa, CA 91942

### **And**

[Developer]  
[Address]

Dated as of \_\_\_\_\_, 20\_\_

**PERFORMANCE BOND**  
**(100% of Contract Price)**

KNOW ALL PERSONS BY THESE PRESENTS:

WHEREAS, the governing board ("Board") of the La Mesa-Spring Valley Schools, ("District") and \_\_\_\_\_ ("Principal") have entered into a contract for the furnishing of all materials and labor, services and transportation, necessary, convenient, and proper to perform the following project:

\_\_\_\_\_ **Project**

("Project" or "Contract") which Contract dated \_\_\_\_\_, 20\_\_, and all of the Contract Documents attached to or forming a part of the Contract, are hereby referred to and made a part hereof; and

WHEREAS, said Principal is required under the terms of the Contract to furnish a bond for the faithful performance of the Contract.

NOW, THEREFORE, the Principal and \_\_\_\_\_ ("Surety") are held and firmly bound unto the Board of the District in the penal sum of

\_\_\_\_\_ Dollars (\$\_\_\_\_\_), lawful money of the United States, for the payment of which sum well and truly to be made we bind ourselves, our heirs, executors, administrators, successors, and assigns jointly and severally, firmly by these presents, to:

- Promptly perform all the work required to complete the Project; and
- Pay to the District all damages the District incurs as a result of the Principal's failure to perform all the Work required to complete the Project.

Or, at the District's sole discretion and election, the Surety shall obtain a bid or bids for completing the Contract in accordance with its terms and conditions, and upon determination by the District of the lowest responsible bidder, arrange for a contract between such bidder and the District and make available as Work progresses sufficient funds to pay the cost of completion less the "balance of the Contract Price," and to pay and perform all obligations of Principals under the Contract, including, without limitation, all obligations with respect to warranties, guarantees and the payment of liquidated damages. The term "balance of the Contract Price," as used in this paragraph, shall mean the total amount payable to Principal by the District under the Contract and any modifications thereto, less the amount previously paid by the District to the Principal, less any withholdings by the District allowed under the Contract. District shall not be required or obligated to accept a tender of a completion contractor from the Surety for any or no reason.

The condition of the obligation is such that, if the above bounden Principal, his or its heirs, executors, administrators, successors, or assigns, shall in all things stand to and abide by, and well and truly keep and perform the covenants, conditions, and agreements in the Contract and any alteration thereof made as therein provided, on his or its part to be kept and performed at the time and in the intent and meaning, including all contractual guarantees and warranties of materials and

workmanship, and shall indemnify and save harmless the District, its trustees, officers and agents, as therein stipulated, then this obligation shall become null and void, otherwise it shall be and remain in full force and virtue.

Surety expressly agrees that the District may reject any contractor or subcontractor proposed by Surety to fulfill its obligations in the event of default by the Principal. Surety shall not utilize Principal in completing the Work nor shall Surety accept a Bid from Principal for completion of the Work if the District declares the Principal to be in default and notifies Surety of the District's objection to Principal's further participation in the completion of the Work.

As a condition precedent to the satisfactory completion of the Contract, the above obligation shall hold good for a period equal to the warranty and/or guarantee period of the Contract, during which time Surety's obligation shall continue if Developer shall fail to make full, complete, and satisfactory repair and replacements and totally protect the District from loss or damage resulting from or caused by defective materials or faulty workmanship. The obligations of Surety hereunder shall continue so long as any obligation of Developer remains. Nothing herein shall limit the District's rights or Developer or Surety's obligations under the Contract, law or equity, including, but not limited to, California Code of Civil Procedure section 337.15.

The Surety, for value received, hereby stipulates and agrees that no change, extension of time, alteration, or addition to the terms of the contract or to the work to be performed thereunder or the specifications accompanying the same shall in any way affect its obligation on this bond, and it does hereby waive notice of any such change, extension of time, alteration, or addition to the terms of the Contract or to the work or to the specifications.

IN WITNESS WHEREOF, two (2) identical counterparts of this instrument, each of which shall for all purposes be deemed an original thereof, have been duly executed by the Principal and Surety above named, on the \_\_\_\_\_ day of \_\_\_\_\_, 20\_\_\_\_.

\_\_\_\_\_  
Principal

\_\_\_\_\_  
Surety

\_\_\_\_\_  
By

\_\_\_\_\_  
By

\_\_\_\_\_  
Name of California Agent of Surety

\_\_\_\_\_  
Address of California Agent of Surety

\_\_\_\_\_  
Telephone No. of California Agent of Surety

**Developer must attach a Notarial Acknowledgment for all Surety's signatures and a Power of Attorney and Certificate of Authority for Surety. The California Department of Insurance must authorize the Surety to be an admitted surety insurer.**

END OF DOCUMENT

**PAYMENT BOND**  
**Developer's Labor & Material Bond**  
**(100% of Contract Price)**

KNOW ALL PERSONS BY THESE PRESENTS:

WHEREAS, the governing board ("Board") of the \_\_\_\_\_ District, ("District") and \_\_\_\_\_ ("Principal") have entered into a contract for the furnishing of all materials and labor, services and transportation, necessary, convenient, and proper to perform the following project:

\_\_\_\_\_ **Project**

("Project" or "Contract") which Contract dated \_\_\_\_\_, 20\_\_\_\_, and all of the Contract Documents attached to or forming a part of the Contract, are hereby referred to and made a part hereof; and

WHEREAS, pursuant to law and the Contract, the Principal is required, before entering upon the performance of the work, to file a good and sufficient bond with the body by which the Contract is awarded in an amount equal to one hundred percent (100%) of the Contract price, to secure the claims to which reference is made in sections 9000 through 9510 and 9550 through 9566 of the Civil Code, and division 2, part 7, of the Labor Code.

NOW, THEREFORE, the Principal and \_\_\_\_\_ ("Surety") are held and firmly bound unto all laborers, material men, and other persons referred to in said statutes in the sum of \_\_\_\_\_ Dollars (\$\_\_\_\_\_), lawful money of the United States, being a sum not less than the total amount payable by the terms of Contract, for the payment of which sum well and truly to be made, we bind ourselves, our heirs, executors, administrators, successors, or assigns, jointly and severally, by these presents.

The condition of this obligation is that if the Principal or any of his or its subcontractors, of the heirs, executors, administrators, successors, or assigns of any, all, or either of them shall fail to pay for any labor, materials, provisions, provender, or other supplies, used in, upon, for or about the performance of the work contracted to be done, or for any work or labor thereon of any kind, or for amounts required to be deducted, withheld, and paid over to the Employment Development Department from the wages of employees of the Principal or any of his or its subcontractors of any tier under Section 13020 of the Unemployment Insurance Code with respect to such work or labor, that the Surety will pay the same in an amount not exceeding the amount herein above set forth, and also in case suit is brought upon this bond, will pay a reasonable attorney's fee to be awarded and fixed by the Court, and to be taxed as costs and to be included in the judgment therein rendered.

It is hereby expressly stipulated and agreed that this bond shall inure to the benefit of any and all persons, companies, and corporations entitled to file claims under section 9100 of the Civil Code, so as to give a right of action to them or their assigns in any suit brought upon this bond.

Should the condition of this bond be fully performed, then this obligation shall become null and void; otherwise it shall be and remain in full force and affect.



And the Surety, for value received, hereby stipulates and agrees that no change, extension of time, alteration, or addition to the terms of Contract or the specifications accompanying the same shall in any manner affect its obligations on this bond, and it does hereby waive notice of any such change, extension, alteration, or addition.

IN WITNESS WHEREOF, two (2) identical counterparts of this instrument, each of which shall for all purposes be deemed an original thereof, have been duly executed by the Principal and Surety above named, on the \_\_\_\_\_ day of \_\_\_\_\_, 20\_\_\_\_.

\_\_\_\_\_  
Principal

\_\_\_\_\_  
Surety

\_\_\_\_\_  
By

\_\_\_\_\_  
By

\_\_\_\_\_  
Name of California Agent of Surety

\_\_\_\_\_  
Address of California Agent of Surety

\_\_\_\_\_  
Telephone No. of California Agent of Surety

**Developer must attach a Notarial Acknowledgment for all Surety's signatures and a Power of Attorney and Certificate of Authority for Surety. The California Department of Insurance must authorize the Surety to be an admitted surety insurer.**

END OF DOCUMENT

## **WORKERS' COMPENSATION CERTIFICATION**

Labor Code section 3700, in relevant part, provides:

Every employer except the State shall secure the payment of compensation in one or more of the following ways:

- a. By being insured against liability to pay compensation by one or more insurers duly authorized to write compensation insurance in this state; and/or
- b. By securing from the Director of Industrial Relations a certificate of consent to self-insure, which may be given upon furnishing proof satisfactory to the Director of Industrial Relations of ability to self-insure and to pay any compensation that may become due to his employees.

I am aware of the provisions of section 3700 of the Labor Code which require every employer to be insured against liability for workers' compensation or to undertake self-insurance in accordance with the provisions of that code, and I will comply with such provisions before commencing the performance of the Work of this Contract.

Date: \_\_\_\_\_

Proper Name of Developer: \_\_\_\_\_

Signature: \_\_\_\_\_

Print Name: \_\_\_\_\_

Title: \_\_\_\_\_

(In accordance with Labor Code sections 1860 and 1861, the above certificate must be signed and filed with the awarding body prior to performing any Work under this Contract.)

END OF DOCUMENT

**PREVAILING WAGE AND  
RELATED LABOR REQUIREMENTS CERTIFICATION**

I hereby certify that I will conform to the State of California Public Works Contract requirements regarding prevailing wages, benefits, on-site audits with 48-hours' notice, payroll records, and apprentice and trainee employment requirements, for all Work on the above Project including, without limitation, labor compliance monitoring and enforcement by the Department of Industrial Relations.

Date: \_\_\_\_\_

Name of Developer: \_\_\_\_\_

Signature: \_\_\_\_\_

Print Name: \_\_\_\_\_

Title: \_\_\_\_\_

END OF DOCUMENT

**CRIMINAL BACKGROUND INVESTIGATION**  
**/FINGERPRINTING CERTIFICATION**

The undersigned does hereby certify to the District that I am a representative of the Developer currently under contract with the District; that I am familiar with the facts herein certified; and that I am authorized and qualified to execute this certificate on behalf of Developer.

Developer certifies that it has taken at least one of the following actions (check all that apply):

- ☐ Pursuant to Education Code section 45125.2(a), Developer has installed or will install, prior to commencement of Work, a physical barrier at the Work Site, that will limit contact between Developer's employees, Subcontractors or suppliers and District pupils at all times; and/or
- ☐ Pursuant to Education Code section 45125.2(a), Developer certifies that all employees will be under the continual supervision of, and monitored by, an employee of the Developer who the California Department of Justice ("DOJ") has ascertained, or as described below, will ascertain, has not been convicted of a violent or serious felony. The name and title of the employee who will be supervising Developer's and its subcontractors' or suppliers' employees is:

Name: \_\_\_\_\_

Title: \_\_\_\_\_

**NOTE:** If Developer is a sole proprietor, and elects the above option, Developer must have the above-named employee's fingerprints prepared and submitted by District for submission to the DOJ, in accordance with Education Code section 45125.1(h). No work shall commence until such determination by DOJ has been made.

- ☐ Pursuant to Education Code section 45125.2(a), the District will take appropriate steps to protect the safety of any pupils that may come in contact with Developer's employees, subcontractors or suppliers so that the fingerprinting and criminal background investigation requirements of Education Code section 45125.2 shall not apply to Developer under the Contract.
- ☐ The Work on the Contract is either (i) at an unoccupied school site and no employee of Developer and/or subcontractor or supplier of any tier of the Contract shall come in contact with the District pupils or (ii) if Developer's employees or any subcontractor or supplier of any tier of the Contract interacts with pupils, such interaction shall only take place under the immediate supervision and control of the pupil's parent or guardian or a school employee, so that the fingerprinting and criminal background investigation requirements of Education Code section 45125.1 shall not apply to Developer under the Contract.

[CONTINUED ON NEXT PAGE]

- ☐ The Developer, who is not a sole proprietor, has complied with the fingerprinting requirements of Education Code section 45125.1 with respect to all Developer's employees and all of its Subcontractors' employees who may have contact with District pupils in the course of providing services pursuant to the Contract, and the DOJ has determined (A) that none of those employees has been convicted of a felony, as that term is defined in Education Code section 45122.1 and/or (B) that the prohibition does not apply to an employee as provided by Education Code section 45125.1(e)(2) or (3). When the Developer performs the criminal background check, it shall immediately provide any subsequent arrest and conviction information it receives to the District pursuant to the subsequent arrest service. No work shall commence until the Department of Justice ascertains that Developer's employees and any subcontractors' employees have not been convicted of a felony as defined in Government Code Section 45122.1.

**A complete and accurate list of Developer's employees and of all of its subcontractors' employees who may come in contact with District pupils during the course and scope of the Contract is attached hereto as ATTACHMENT "A;" and/or**

- ☐ The Developer is a sole proprietor and intends to comply with the fingerprinting requirements of Education Code section 45125.1(h) with respect to all Developer's employees who may have contact with District pupils in the course of providing services pursuant to the Contract, and hereby agrees to the District's preparation and submission of fingerprints such that the DOJ may determine (A) that none of those employees has been convicted of a felony, as that term is defined in Education Code section 45122.1 and/or (B) that the prohibition does not apply to an employee as provided by Education Code section 45125.1(e)(2) or (3). No work shall commence until the Department of Justice ascertains that Developer's employees and any subcontractors' employees have not been convicted of a felony as defined in Government Code Section 45122.1.

Developer's responsibility for background clearance extends to all of its employees, Subcontractors or suppliers, and employees of Subcontractors or suppliers coming into contact with District pupils regardless of whether they are designated as employees or acting as independent contractors of the Developer.

[CONTINUED ON NEXT PAGE]

**ATTACHMENT "A"**

**List of Employees/Subcontractors**

**Name/Company:** \_\_\_\_\_

**Name/Company:** \_\_\_\_\_

If further space is required for the list of employees/subcontractors, attach additional copies of this page.

Date: \_\_\_\_\_

Proper Name of Developer: \_\_\_\_\_

Signature: \_\_\_\_\_

Print Name: \_\_\_\_\_

Title: \_\_\_\_\_

END OF DOCUMENT

## COVID-19 VACCINATION/TESTING CERTIFICATION

The California Department of Public Health ("CDPH") requires, pursuant to its August 11, 2021, Order ("Order"), that all public and private schools serving students in transitional kindergarten through grade twelve, unless exempt, are required to verify the vaccine status of all K-12 school workers. Further, pursuant to the Order, all such schools are required to verify that all workers are either fully vaccinated or undergo weekly diagnostic testing.

In light of these requirements, Developer certifies that the following entity:

\_\_\_\_\_ has verified that the Developer and its subcontractors' personnel providing services at District's Project site(s):

- ☐ Have all been fully vaccinated in accordance with the District's Policy.
- ☐ Have not all been fully vaccinated, but those who are unvaccinated or not fully vaccinated undergo weekly diagnostic testing in accordance with the District's Policy.
- ☐ Have not been fully vaccinated and do not undergo weekly diagnostic testing in accordance with the District's Policy.

Developer understands that the District's Project site will need to comply with the District's COVID-19 requirements for fully vaccinated personnel or unvaccinated personnel. Developer will comply with District policy, and all applicable state and local laws for vaccinated and unvaccinated personnel.

### CERTIFICATION

I, \_\_\_\_\_, certify that I am Developer's \_\_\_\_\_ and that I have made a diligent effort to ascertain the facts with regard to the representations made herein.

Date: \_\_\_\_\_

Proper Name of Developer: \_\_\_\_\_

Signature: \_\_\_\_\_

Print Name: \_\_\_\_\_

Title: \_\_\_\_\_

END OF DOCUMENT



## **DRUG-FREE WORKPLACE CERTIFICATION**

This Drug-Free Workplace Certification form is required from the successful Bidder pursuant to Government Code section 8350 et seq., the Drug-Free Workplace Act of 1990. The Drug-Free Workplace Act of 1990 requires that every person or organization awarded a contract or grant for the procurement of any property or service from any state agency must certify that it will provide a drug-free workplace by doing certain specified acts. In addition, the Act provides that each contract or grant awarded by a state agency may be subject to suspension of payments or termination of the contract or grant, and the contractor or grantee may be subject to debarment from future contracting, if the contracting agency determines that specified acts have occurred.

The District is not a "state agency" as defined in the applicable section(s) of the Government Code, but the District is a local agency and public school district under California law and requires all contractors on District projects to comply with the provisions and requirements of Government Code section 8350 et seq., the Drug-Free Workplace Act of 1990.

Developer shall certify that it will provide a drug-free workplace by doing all of the following:

- a. Publishing a statement notifying employees that the unlawful manufacture, distribution, dispensation, possession, or use of a controlled substance is prohibited in the person's or organization's workplace and specifying actions which will be taken against employees for violations of the prohibition.
- b. Establishing a drug-free awareness program to inform employees about all of the following:
  - (1) The dangers of drug abuse in the workplace.
  - (2) The person's or organization's policy of maintaining a drug-free workplace.
  - (3) The availability of drug counseling, rehabilitation, and employee-assistance programs.
  - (4) The penalties that may be imposed upon employees for drug abuse violations.
- c. Requiring that each employee engaged in the performance of the contract or grant be given a copy of the statement required above, and that, as a condition of employment on the contract or grant, the employee agrees to abide by the terms of the statement.

I, the undersigned, agree to fulfill the terms and requirements of Government Code section 8355 listed above and will publish a statement notifying employees concerning (a) the prohibition of controlled substance at the workplace, (b) establishing a drug-free awareness program, and (c) requiring that each employee engaged in the performance of the Contract be given a copy of the statement required by section 8355(a), and requiring that the employee agree to abide by the terms of that statement.

I also understand that if the District determines that I have either (a) made a false certification herein, or (b) violated this certification by failing to carry out the requirements of section 8355, that the Contract awarded herein is subject to termination, suspension of payments, or both. I further understand that, should I violate the terms of the Drug-Free Workplace Act of 1990, I may be subject to debarment in accordance with the requirements of the aforementioned Act.

I acknowledge that I am aware of the provisions of Government Code section 8350 et seq. and hereby certify that I will adhere to the requirements of the Drug-Free Workplace Act of 1990.

Date: \_\_\_\_\_

Proper Name of Developer: \_\_\_\_\_

Signature: \_\_\_\_\_

Print Name: \_\_\_\_\_

Title: \_\_\_\_\_

END OF DOCUMENT

## **TOBACCO-FREE ENVIRONMENT CERTIFICATION**

Pursuant to, without limitation, 20 U.S.C. section 6083, Labor Code section 6400 et seq., Health & Safety Code section 104350 et seq., and District Board policies, all District sites, including the Project site, are tobacco-free environments. Smoking and the use of tobacco products by all persons is prohibited on or in District property. District property includes school buildings, school grounds, school-owned vehicles and vehicles owned by others while on District property.

I acknowledge that I am aware of the District's policy regarding tobacco-free environments at District sites, including the Project site and hereby certify that I will adhere to the requirements of that policy and not permit any of my firm's employees, agents, subcontractors, or my firm's subcontractors' employees or agents, to use tobacco and/or smoke on the Project site.

Date: \_\_\_\_\_

Proper Name of Developer: \_\_\_\_\_

Signature: \_\_\_\_\_

Print Name: \_\_\_\_\_

Title: \_\_\_\_\_

END OF DOCUMENT

**DISABLED VETERAN BUSINESS  
ENTERPRISE PARTICIPATION CERTIFICATION**

**GENERAL INSTRUCTIONS**

Section 17076.11 of the Education Code requires school districts using, or planning to use, funds allocated pursuant to the State of California School Facility Program ("Program") for the construction and/or modernization of school buildings to have a participation goal for disabled veteran business enterprises ("DVBE") of at least three percent (3%) per year of the overall dollar amount expended each year by the school district on projects that receive state funding. Therefore, lowest responsive responsible bidder awarded the Contract must submit this document to the District after issuance of the Notice of Award After Guaranteed Maximum Price, identifying the steps Developer took to solicit DVBE participation in conjunction with this Contract. Do not submit this form with your bids.

**PART I – Method of Compliance with DVBE Participation Goals.** Check the appropriate box to indicate your method of committing the contract dollar amount.

<b>YOUR BUSINESS ENTERPRISE IS:</b>	<b>AND YOU WILL</b>	<b>AND YOU WILL</b>
<input type="checkbox"/> Disabled veteran owned and your forces will perform at least 3% of this Contract	Include a copy of your DVBE letter from Office of Small Business and Disabled Veterans Business Enterprise Services ("OSB")*	Complete Part 1 of this form and the Certification
<input type="checkbox"/> Disabled veteran owned but is unable to perform 3% of this Contract with your forces	Use DVBE subcontractors /suppliers to bring the Contract participation to at least 3%	Include a copy of each DVBE's letter from OSB (including yours, if applicable), and complete Part 1 of this form and the certification
<input type="checkbox"/> <b>NOT</b> disabled veteran owned	Use DVBE subcontractors /suppliers for at least 3% of this Contract	
<input type="checkbox"/> Unable to meet the required participation goals after good faith efforts	Make good faith efforts, including contacts, advertisement and DVBE solicitation	Complete all of this form and the Certification

\* A DVBE letter from OSB is obtained from the participating DVBE.

**You must complete the following table to show the dollar amount of DVBE participation:**

	<b>TOTAL CONTRACT PRICE</b>
<b>A. Prime Bidder, if DVBE (own participation)</b>	\$
DVBE Subcontractor or Supplier	
Subtotal (A & B)	
Non-DVBE	
Total Bid	

**PART II – Contacts.** To identify DVBE subcontractors/suppliers for participation in your contract, you must contact each of the following categories. You should contact several DVBE organizations.

<b>CATEGORY</b>	<b>TELEPHONE NUMBER</b>	<b>DATE CONTACTED</b>	<b>PERSON CONTACTED</b>
The District, if any			*
OSB, which publishes a list of DVBE's; Internet Address: <a href="http://www.dgs.ca.gov/osbcr">http://www.dgs.ca.gov/osbcr</a>	(916) 323-5478 (916) 322-5060		*
DVBE Organization (List)			*

\*Write "recorded message" in this column, if applicable.

**PART III – Advertisement.** You must advertise for DVBE participation in both a trade and focus paper. List the advertisement you place to solicit DVBE participation. Advertisements should be published at least fourteen (14) days prior to bid/proposal opening; if you cannot advertise fourteen (14) days prior, advertisements should be published as soon as possible. Advertisements must include that your firm is seeking DVBE participation, the project name and location, and your firm’s name, your contact person, and telephone number. Attach copies of advertisements to this form.

FOCUS/TRADE PAPER NAME	CHECK ONE		DATE OF ADVERTISEMENT
	TRADE	FOCUS	

**PART IV – DVBE Solicitations.** List DVBE subcontractors/suppliers that were invited to bid. Use the following instructions to complete the remainder of this section (read the three columns as a sentence from left to right). If you need additional space to list DVBE solicitations, please use a separate page and attach to this form.

IF THE DVBE.....	THEN.....		AND.....	
was selected to participate	Check “yes” in the “SELECTED” column		include a copy of their DVBE letter(s) from OSB	
was <b>NOT</b> selected to participate	Check “NO” in the “SELECTED” column		state why in the “REASON NOT SELECTED” column	
did not respond to your solicitation	Check the “NO RESPONSE” column.			
DISABLED VETERANS BUSINESS ENTERPRISES CONTACTED	SELECTED		REASON NOT SELECTED	NO RESPONSE
	YES	NO		

A copy of this form must be retained by you and may be subject to a future audit.

**CERTIFICATION**

I, \_\_\_\_\_ certify that I am Developer's \_\_\_\_\_  
and that I have made a diligent effort to ascertain the facts with regard to the representations  
made herein.

Date: \_\_\_\_\_

Name of Developer: \_\_\_\_\_

Signature: \_\_\_\_\_

Print Name: \_\_\_\_\_

Title: \_\_\_\_\_

END OF DOCUMENT



## ROOFING PROJECT CERTIFICATION

This form shall be executed by all contractors, materials manufacturers, or vendors involved in a bid or proposal for the repair or replacement of a roof of a public school building where the project is either for repair of more than 25% of the roof or that has a total cost more than \$21,000 ("roofing project") and submitted to the District when the award is made.

Certification of:      ☐ Contractor                      ☐ Materials Manufacturer  
                                 ☐ Vendor                              ☐ Other

I, \_\_\_\_\_, \_\_\_\_\_, certify that I have not  
[Name] [Name of Firm]  
offered, given, or agreed to give, received, accepted, or agreed to accept, any gift,  
contribution, or any financial incentive whatsoever to or from any person in connection with  
the roofing project contract. As used in this certification, "person" means any natural person,  
business, partnership, corporation, union, committee, club, or other organization, entity, or  
group of individuals.

Furthermore, I, \_\_\_\_\_, \_\_\_\_\_, certify that  
 [Name] [Name of Firm]  
 I do not have, and throughout the duration of the contract, I will not have, any financial relationship in connection with the performance of this contract with any architect, engineer, roofing consultant, materials manufacturer, distributor, or vendor that is not disclosed below.

I, \_\_\_\_\_, \_\_\_\_\_, have the following  
[Name] [Name of Firm]  
financial relationships with an architect, engineer, roofing consultant, materials manufacturer,  
distributor, or vendor, or other person in connection with the following roofing project contract  
(provide Name and Address of Building, and Contract Date and Number):

[illegible]

By my signature below, I hereby certify that, to the best of my knowledge, the contents of this disclosure are true, or are believed to be true. I further certify on behalf of the Firm that I am aware of section 3000 et seq. of the California Public Contract Code, and the sections referenced therein regarding the penalties for providing false information or failing to disclose a financial relationship in this disclosure. I further certify that I am authorized to make this certification on behalf of the Firm.

Date: \_\_\_\_\_

Proper Name of Firm: \_\_\_\_\_

Signature: \_\_\_\_\_

Print Name: \_\_\_\_\_

Title: \_\_\_\_\_

END OF DOCUMENT

**HAZARDOUS MATERIALS**  
**PROCEDURES & REQUIREMENTS**

**2. Summary**

This document includes information applicable to hazardous materials and hazardous waste abatement.

**3. Notice of Hazardous Waste or Materials**

- a. Developer shall give notice in writing to the District, the Construction Manager, and the Architect promptly, before any of the following materials are disturbed, and in no event later than twenty-four (24) hours after first observance, of any:
  - (1) Material that Developer believes may be a material that is hazardous waste or hazardous material, as defined in section 25117 of the Health and Safety Code, that is required to be removed to a Class I, Class II, or Class III disposal site in accordance with provisions of existing law;
  - (2) Other material that may present a substantial danger to persons or property exposed thereto in connection with Work at the site.
- b. Developer's written notice shall indicate whether the hazardous waste or material was shown or indicated in the Contract Documents to be within the scope of Work, and whether the materials were brought to the site by Developer, its Subcontractors, suppliers, or anyone else for whom Developer is responsible. As used in this section the term "hazardous materials" shall include, without limitation, asbestos, lead, Polychlorinated biphenyl (PCB), petroleum and related hydrocarbons, and radioactive material.
- c. In response to Developer's written notice, the District shall investigate the identified conditions.
- d. If the District determines that conditions do not involve hazardous materials or that no change in terms of Contract is justified, the District shall so notify Developer in writing, stating reasons. If the District and Developer cannot agree on whether conditions justify an adjustment in Contract Price or Contract Time, or on the extent of any adjustment, Developer shall proceed with the Work as directed by the District.
- e. If after receipt of notice from the District, Developer does not agree to resume Work based on a reasonable belief it is unsafe, or does not agree to resume Work under special conditions, then District may order such portion of Work that is in connection with such hazardous condition or such affected area to be deleted from the Work, or performed by others, or District may invoke its rights to terminate the Contract in whole or in part. District will determine entitlement to or the amount or extent of an adjustment, if any, in Contract Price or Contract Time as a result of deleting such portion of Work, or performing the Work by others.

- f. If Developer stops Work in connection with any hazardous condition and in any area affected thereby, Developer shall immediately redeploy its workers, equipment, and materials, as necessary, to other portions of the Work to minimize delay and disruption.

#### **4. Additional Warranties and Representations**

- a. Developer represents and warrants that it, its employees, and its subcontractors and their employees, shall at all times have the required levels of familiarity with the Site and the Work, training, and ability to comply fully with all applicable laws and contractual requirements for safe and expeditious performance of the Work, including whatever training is or may be required regarding the activities to be performed (including, but not limited to, all training required to address adequately the actual or potential dangers of Contract performance).
- b. Developer represents and warrants that it, its employees, and its subcontractors and their employees, shall at all times have and maintain in good standing any and all certifications and licenses required by applicable federal, state, and other governmental and quasi-governmental requirements applicable to the Work.
- c. Developer represents and warrants that it has studied carefully all requirements of the Specifications regarding procedures for demolition, hazardous waste abatement, or safety practices, specified in the Contract, and prior to submitting its bid, has either (a) verified to its satisfaction that the specified procedures are adequate and sufficient to achieve the results intended by the Contract Documents, or (b) by way of approved "or equal" request or request for clarification and written Addenda, secured changes to the specified procedures sufficient to achieve the results intended by the Contract Documents. Developer accepts the risk that any specified procedure will result in a completed Project in full compliance with the Contract Documents.

#### **5. Monitoring and Testing**

- a. District reserves the right, in its sole discretion, to conduct air monitoring, earth monitoring, Work monitoring, and any other tests (in addition to testing required under the agreement or applicable law), to monitor Contract requirements of safe and statutorily compliant work methods and (where applicable) safe re-entry level air standards under state and federal law upon completion of the job, and compliance of the work with periodic and final inspection by public and quasi-public entities having jurisdiction.
- b. Developer acknowledges that District has the right to perform, or cause to be performed, various activities and tests including, but not limited to, pre-abatement, during abatement, and post-abatement air monitoring, that District shall have no obligation to perform said activities and tests, and that a portion of said activities and tests may take place prior to the completion of the Work by Developer. In the event District elects to perform these activities and tests, Developer shall afford District ample access to the Site and all areas of the Work as may be necessary for the performance of these activities and tests.

Developer will include the potential impact of these activities or tests by District in the Contract Price and the Scheduled Completion Date.

- c. Notwithstanding District's rights granted by this paragraph, Developer may retain its own industrial hygiene consultant at Developer's own expense and may collect samples and may perform tests including, but not limited to, pre-abatement, during abatement, and post-abatement personal air monitoring, and District reserves the right to request documentation of all such activities and tests performed by Developer relating to the Work and Developer shall immediately provide that documentation upon request.

## **6. Compliance with Laws**

- a. Developer shall perform safe, expeditious, and orderly work in accordance with the best practices and the highest standards in the hazardous waste abatement, removal, and disposal industry, the applicable law, and the Contract Documents, including, but not limited to, all responsibilities relating to the preparation and return of waste shipment records, all requirements of the law, delivering of all requisite notices, and obtaining all necessary governmental and quasi-governmental approvals.
- b. Developer represents that it is familiar with and shall comply with all laws applicable to the Work or completed Work including, but not limited to, all federal, state, and local laws, statutes, standards, rules, regulations, and ordinances applicable to the Work relating to:
  - (1) The protection of the public health, welfare and environment;
  - (2) Storage, handling, or use of asbestos, PCB, lead, petroleum based products, radioactive material, or other hazardous materials;
  - (3) The generation, processing, treatment, storage, transport, disposal, destruction, or other management of asbestos, PCB, lead, petroleum, radioactive material, or hazardous waste materials or other waste materials of any kind; and
  - (4) The protection of environmentally sensitive areas such as wetlands and coastal areas.

## **7. Disposal**

- a. Developer has the sole responsibility for determining current waste storage, handling, transportation, and disposal regulations for the job Site and for each waste disposal facility. Developer must comply fully at its sole cost and expense with these regulations and any applicable law. District may, but is not obligated to, require submittals with this information for it to review consistent with the Contract Documents.
- b. Developer shall develop and implement a system acceptable to District to track hazardous waste from the Site to disposal, including appropriate "Hazardous Waste Manifests" on the EPA form, so that District may track the volume of waste it put in each landfill and receive from each landfill a certificate of receipt.

- c. Developer shall provide District with the name and address of each waste disposal facility prior to any disposal, and District shall have the express right to reject any proposed disposal facility. Developer shall not use any disposal facility to which District has objected. Developer shall document actual disposal or destruction of waste at a designated facility by completing a disposal certificate or certificate of destruction forwarding the original to the District.

## 8. **Permits**

- a. Before performing any of the Work, and at such other times as may be required by applicable law, Developer shall deliver all requisite notices and obtain the approval of all governmental and quasi-governmental authorities having jurisdiction over the Work. Developer shall submit evidence satisfactory to District that it and any disposal facility:

- (1) have obtained all required permits, approvals, and the like in a timely manner both prior to commencement of the Work and thereafter as and when required by applicable law; and
- (2) are in compliance with all such permits, approvals and the regulations.

For example, before commencing any work in connection with the Work involving asbestos-containing materials, or PCBs, or other hazardous materials subject to regulation, Developer agrees to provide the required notice of intent to renovate or demolish to the appropriate state or federal agency having jurisdiction, by certified mail, return receipt requested, or by some other method of transmittal for which a return receipt is obtained, and to send a copy of that notice to District. Developer shall not conduct any Work involving asbestos-containing materials or PCBs unless Developer has first confirmed that the appropriate agency having jurisdiction is in receipt of the required notification. All permits, licenses, and bonds that are required by governmental or quasi-governmental authorities, and all fees, deposits, tap fees, offsite easements, and asbestos and PCB disposal facilities expenses necessary for the prosecution of the Work, shall be procured and paid for by Developer. Developer shall give all notices and comply with the all applicable laws bearing on the conduct of the Work as drawn and specified. If Developer observes or reasonably should have observed that Plans and Specifications and other Contract Documents are at variance therewith, it shall be responsible for promptly notifying District in writing of such fact. If Developer performs any Work contrary to applicable laws, it shall bear all costs arising therefrom.

- b. In the case of any permits or notices held in District's name or of necessity to be made in District's name, District shall cooperate with Developer in securing the permit or giving the notice, but Developer shall prepare for District review and execution upon approval, all necessary applications, notices, and other materials.

9. **Indemnification**

To the fullest extent permitted by law, the indemnities and limitations of liability expressed throughout the Contract Documents apply with equal force and effect to any claims or liabilities imposed or existing by virtue of the removal, abatement, and disposal of hazardous waste. This includes, but is not limited to, liabilities connected to the selection and use of a waste disposal facility, a waste transporter, personal injury, property damage, loss of use of property, damage to the environment or natural resources, or "disposal" and "release" of materials associated with the Work (as defined in 42 U.S.C. § 9601 *et seq.*).

10. **Termination**

District shall have an absolute right to terminate for default immediately without notice and without an opportunity to cure should Developer knowingly or recklessly commit a material breach of the terms of the Contract Documents, or any applicable law, on any matter involving the exposure of persons or property to hazardous waste. However, if the breach of contract exposing persons or property to hazardous waste is due solely to an ordinary, unintentional, and non-reckless failure to exercise reasonable care, then the procedures for termination for cause shall apply without modification.

END OF DOCUMENT

## **HAZARDOUS MATERIALS CERTIFICATION**

Developer hereby certifies that no asbestos, or asbestos-containing materials, polychlorinated biphenyl (PCB), or any material listed by the federal or state Environmental Protection Agency or federal or state health agencies as a hazardous material, or any other material defined as being hazardous under federal or state laws, rules, or regulations ("New Hazardous Material"), shall be furnished, installed, or incorporated in any way into the Project or in any tools, devices, clothing, or equipment used to affect any portion of Developer's work on the Project for District.

Developer further certifies that it has instructed its employees with respect to the above-mentioned standards, hazards, risks, and liabilities.

Asbestos and/or asbestos-containing material shall be defined as all items containing but not limited to chrysotile, crocidolite, amosite, anthophyllite, tremolite, and actinolite. Any or all material containing greater than one-tenth of one percent (0.1%) asbestos shall be defined as asbestos-containing material.

Any disputes involving the question of whether or not material is New Hazardous Material shall be settled by electron microscopy or other appropriate and recognized testing procedure, at the District's determination. The costs of any such tests shall be paid by Developer if the material is found to be New Hazardous Material.

All Work or materials found to be New Hazardous Material or Work or material installed with equipment containing New Hazardous Material will be immediately rejected and this Work will be removed at Developer's expense at no additional cost to the District.

Developer has read and understood the document titled Hazardous Materials Procedures & Requirements, and shall comply with all the provisions outlined therein.

Date: \_\_\_\_\_

Proper Name of Developer: \_\_\_\_\_

Signature: \_\_\_\_\_

Print Name: \_\_\_\_\_

Title: \_\_\_\_\_

END OF DOCUMENT



## **LEAD-BASED MATERIALS CERTIFICATION**

This certification provides notice to Developer that:

- (1) Developer's work may disturb lead-containing building materials.
- (2) Developer shall notify the District if any work may result in the disturbance of lead-containing building materials.
- (3) Developer shall comply with the Renovation, Repair and Painting Rule, if lead-based paint is disturbed in a six-square-foot or greater area indoors or a 20-square-foot or greater area outdoors.

### **1. Lead as a Health Hazard**

Lead poisoning is recognized as a serious environmental health hazard facing children today. Even at low levels of exposure, much lower than previously believed, lead can impair the development of a child's central nervous system, causing learning disabilities, and leading to serious behavioral problems. Lead enters the environment as tiny lead particles and lead dust disburses when paint chips, chalks, peels, wears away over time, or is otherwise disturbed. Ingestion of lead dust is the most common pathway of childhood poisoning; lead dust gets on a child's hands and toys and then into a child's mouth through common hand-to-mouth activity. Exposures may result from construction or remodeling activities that disturb lead paint, from ordinary wear and tear of windows and doors, or from friction on other surfaces.

Ordinary construction and renovation or repainting activities carried out without lead-safe work practices can disturb lead-based paint and create significant hazards. Improper removal practices, such as dry scraping, sanding, or water blasting painted surfaces, are likely to generate high volumes of lead dust.

Because Developer and its employees will be providing services for the District, and because Developer's work may disturb lead-containing building materials, DEVELOPER IS HEREBY NOTIFIED of the potential presence of lead-containing materials located within certain buildings utilized by the District. All school buildings built prior to 1978 are presumed to contain some lead-based paint until sampling proves otherwise.

### **2. Overview of California Law**

Education Code section 32240 et seq. is known as the Lead-Safe Schools Protection Act. Under this act, the Department of Health Services is to conduct a sample survey of schools in the State of California for the purpose of developing risk factors to predict lead contamination in public schools. (Ed. Code, § 32241.)

Any school that undertakes any action to abate existing risk factors for lead is required to utilize trained and state-certified contractors, inspectors, and workers. (Ed. Code, § 32243, subd. (b).) Moreover, lead-based paint, lead plumbing, and solders, or other potential sources of lead contamination, shall not be utilized in the construction of any new school facility or the modernization or renovation of any existing school facility. (Ed. Code, § 32244.)

Both the Federal Occupational Safety and Health Administration ("Fed/OSHA") and the California Division of Occupational Safety and Health ("Cal/OSHA") have implemented

safety orders applicable to all construction work where a contractor's employee may be occupationally exposed to lead.

The OSHA Regulations apply to all construction work where a contractor's employee may be occupationally exposed to lead. The OSHA Regulations contain specific and detailed requirements imposed on contractors subject to those regulations. The OSHA Regulations define construction work as work for construction, alteration, and/or repair, including painting and decorating. Regulated work includes, but is not limited to, the following:

- a. Demolition or salvage of structures where lead or materials containing lead are present;
- b. Removal or encapsulation of materials containing lead;
- c. New construction, alteration, repair, or renovation of structures, substrates, or portions thereof, that contain lead, or materials containing lead;
- d. Installation of products containing lead;
- e. Lead contamination/emergency cleanup;
- f. Transportation, disposal, storage, or containment of lead or materials containing lead on the site or location at which construction activities are performed; and
- g. Maintenance operations associated with the construction activities described in the subsection.

Because it is assumed by the District that all painted surfaces (interior as well as exterior) within the District contain some level of lead, it is imperative that Developer, its workers and subcontractors fully and adequately comply with all applicable laws, rules and regulations governing lead-based materials (including title 8, California Code of Regulations, section 1532.1).

**Developer shall notify the District if any Work may result in the disturbance of lead-containing building materials. Any and all Work that may result in the disturbance of lead-containing building materials shall be coordinated through the District. A signed copy of this Certification shall be on file prior to beginning Work on the Project, along with all current insurance certificates.**

**3. Renovation, Repair and Painting Rule, Section 402(c)(3) of the Toxic Substances Control Act**

The EPA requires lead safe work practices to reduce exposure to lead hazards created by renovation, repair and painting activities that disturb lead-based paint. Pursuant to the Renovation, Repair and Painting Rule (RRP), renovations in homes, childcare facilities, and schools built prior to 1978 must be conducted by certified renovations firms, using renovators with training by a EPA-accredited training provider, and fully and adequately complying with all applicable laws, rules and regulations governing lead-based materials, including those rules and regulations appearing within title 40 of the Code of Federal Regulations as part 745 (40 CFR 745).

The RRP requirements apply to all contractors who disturb lead-based paint in a six-square-foot or greater area indoors or a 20-square-foot or greater area outdoors. If a DPH-certified

inspector or risk assessor determines that a home constructed before 1978 is lead-free, the federal certification is not required for anyone working on that particular building.

**4. Developer's Liability**

If Developer fails to comply with any applicable laws, rules, or regulations, and that failure results in a site or worker contamination, Developer will be held solely responsible for all costs involved in any required corrective actions, and shall defend, indemnify, and hold harmless the District, pursuant to the indemnification provisions of the Contract, for all damages and other claims arising therefrom.

If lead disturbance is anticipated in the Work, only persons with appropriate accreditation, registrations, licenses, and training shall conduct this Work.

It shall be the responsibility of Developer to properly dispose of any and all waste products, including, but not limited to, paint chips, any collected residue, or any other visual material that may occur from the prepping of any painted surface. It will be the responsibility of Developer to provide the proper disposal of any hazardous waste by a certified hazardous waste hauler. This company shall be registered with the Department of Transportation (DOT) and shall be able to issue a current manifest number upon transporting any hazardous material from any school site within the District.

Developer shall provide the District with any sample results prior to beginning Work, during the Work, and after the completion of the Work. The District may request to examine, prior to the commencement of the Work, the lead training records of each employee of Developer.

DEVELOPER HEREBY ACKNOWLEDGES, UNDER PENALTY OF PERJURY, THAT IT:

1. HAS RECEIVED NOTIFICATION OF POTENTIAL LEAD-BASED MATERIALS ON THE OWNER'S PROPERTY;
2. IS KNOWLEDGEABLE REGARDING AND WILL COMPLY WITH ALL APPLICABLE LAWS, RULES, AND REGULATIONS GOVERNING WORK WITH, AND DISPOSAL, OF LEAD.

THE UNDERSIGNED WARRANTS THAT HE/SHE HAS THE AUTHORITY TO SIGN ON BEHALF OF AND BIND DEVELOPER. THE DISTRICT MAY REQUIRE PROOF OF SUCH AUTHORITY.

Date: \_\_\_\_\_

Proper Name of Developer: \_\_\_\_\_

Signature: \_\_\_\_\_

Print Name: \_\_\_\_\_

Title: \_\_\_\_\_

END OF DOCUMENT

## **IMPORTED MATERIALS CERTIFICATION**

This form shall be executed by all entities that, in any way, provide or deliver and/or supply any soils, aggregate, or related materials ("Fill") to the Project Site and shall be provided to the District at least ten (10) days before delivery. All Fill shall satisfy all requirements of any environmental review of the Project performed pursuant to the statutes and guidelines of the California Environmental Quality Act, section 21000 et seq. of the Public Resources Code ("CEQA"), and all requirements of section 17210 et seq. of the Education Code, including requirements for a Phase I environmental assessment acceptable to the State of California Department of Education and Department of Toxic Substances Control.

Certification of:   ☐ Delivery Firm/Transporter      ☐ Supplier      ☐ Manufacturer  
                         ☐ Wholesaler                                      ☐ Broker                                      ☐ Retailer  
                         ☐ Distributor                                      ☐ Other \_\_\_\_\_

Type of Entity    ☐ Corporation                                      ☐ General Partnership  
                         ☐ Limited Partnership                                      ☐ Limited Liability Company  
                         ☐ Sole Proprietorship                                      ☐ Other \_\_\_\_\_

Name of firm ("Firm"): \_\_\_\_\_

Mailing address: \_\_\_\_\_

Addresses of branch office used for this Project: \_\_\_\_\_

If subsidiary, name and address of parent company: \_\_\_\_\_

By my signature below, I hereby certify that I am aware of section 25260 of the Health and Safety Code and the sections referenced therein regarding the definition of hazardous material. I further certify on behalf of the Firm that all soils, aggregates, or related materials provided, delivered, and/or supplied or that will be provided, delivered, and/or supplied by this Firm to the Project Site are free of any and all hazardous material as defined in section 25260 of the Health and Safety Code. I further certify that I am authorized to make this certification on behalf of the Firm.

Date: \_\_\_\_\_

Proper Name of Firm: \_\_\_\_\_

Signature: \_\_\_\_\_

Print Name: \_\_\_\_\_

Title: \_\_\_\_\_

END OF DOCUMENT

## **SKILLED AND TRAINED WORKFORCE CERTIFICATION**

The undersigned does hereby certify to the governing board of the District as follows:

That I am a representative of Developer currently performing work on the Project; that I am familiar with the facts herein certified; and that I am authorized and qualified to execute this certificate on behalf of Developer.

That Developer and its subcontractors at every tier will use a Skilled and Trained Workforce to perform all work on the Contract or Project that falls within an apprenticeable occupation in the building and construction trades in accordance with Public Contract Code section 2600 et seq.

"Apprenticeable occupation" means an occupation for which the Chief of the Division of Apprenticeship Standards of the Department of Industrial Relations ("Chief") had approved an apprenticeship program pursuant to Section 3075 of the Labor Code before January 1, 2014.

"Skilled and Trained Workforce" means a workforce that meets all of the following conditions:

1. All of the workers are either skilled journeypersons or apprentices registered in an apprenticeship program approved by the Chief.
2. The percentage of either (A) skilled journeypersons employed by Developer or subcontractor to perform work on the Contract or Project who are graduates of an apprenticeship program for the applicable occupation, or (B) hours of work performed by skilled journeypersons employed by Developer or subcontractor to perform work on the Contract or Project who are graduates of an apprenticeship program for the applicable occupation, is at least equal to the percentages set forth in the following chart for the applicable month:

REQUIREMENT	EXCLUDED OCCUPATIONS
0%	Teamster
At least 30%	Acoustical installer, bricklayer, carpenter, cement mason, drywall installer or lather, marble mason, finisher, or setter, modular furniture or systems installer, operating engineer, pile driver, plasterer, roofer or waterproofer, stone mason, surveyor, terrazzo worker or finisher, and tile layer, setter, or finisher
At least 60%	Remaining apprenticeable occupations

3. For an apprenticeable occupation in which no apprenticeship program has been approved by the Chief before January 1, 1995, up to one-half of the above graduation percentage requirements set forth in the above chart may be satisfied by skilled journeypersons who commenced working in the apprenticeable occupation before the Chief's approval of an apprenticeship program for that occupation in the county in which the Project is located.

4. The contractor or subcontractor need not meet the apprenticeship graduation requirements if:
- a. During a calendar month, Developer or subcontractor employs skilled journeypersons to perform fewer than 10 hours of work on the Contract or Project; or
  - b. The subcontractor was not a listed subcontractor under Public Contract Code section 4104 or a substitute for a listed subcontractor and the subcontract does not exceed one-half of 1 percent of the price of the prime contract.

That Developer and its subcontractors will demonstrate its compliance with the Skilled and Trained Workforce requirements by either of the following methods (check what applies):

- ☐ Using the form attached hereto, provide monthly reports to the District from Developer and its subcontractors demonstrating that they are complying with the requirements of Public Contract Code section 2600 et seq., which shall be a public record under California Public Records Act, Government Code section 6250 et seq.; or
- ☐ Provide evidence that Developer and its subcontractors have agreed to be bound by: (1) a project labor agreement entered into by the District that binds all contractors and all its subcontractors at every tier performing work on the Project to use a skilled and trained workforce; (2) the extension or renewal of a project labor agreement entered into by the District prior to January 1, 2017; or (3) a project labor agreement that binds all contractors and all its subcontractors at every tier performing work on the Project to use a skilled and trained workforce.

I hereby certify that I am aware of the provisions of section 17407.5 of the Education Code and sections 2600 through 2602 of the Public Contract Code and will comply with such provisions during the performance of the Work of this Contract and will bind all of my subcontractors at every tier, with the exception of the subcontractors identified in Public Contract Code section 2602, to comply with such provisions.

Date: \_\_\_\_\_

Proper Name of Developer: \_\_\_\_\_

Signature: \_\_\_\_\_

Print Name: \_\_\_\_\_

Title: \_\_\_\_\_

**SKILLED AND TRAINED WORKFORCE  
MONTHLY REPORT  
(COVER PAGE)**

NAME OF PROJECT: \_\_\_\_\_

NAME OF CONTRACTOR: \_\_\_\_\_

FOR THE MONTH OF: \_\_\_\_\_, 20\_\_\_\_

The undersigned hereby certifies that all the workers employed by the above-referenced contractor performing work in an apprenticeable occupation in the building and construction trades on the Project are either skilled journeypersons or apprentices registered in an apprenticeship program approved by the Chief of the Division of Apprenticeship Standards of the Department of Industrial Relations.

The undersigned further certifies that the percentage of either (A) skilled journeypersons employed by the above-referenced contractor to perform work on the Project who are graduates of an apprenticeship program for the applicable occupation, or (B) hours of work performed by skilled journeypersons employed by the above-referenced contractor to perform work on the Project who are graduates of an apprenticeship program for the applicable occupation, is at least equal to the apprenticeship graduation percentage required by Public Contract Code section 2601 for the particular calendar month.

The undersigned has demonstrated compliance with the apprenticeship graduation percentage by completing the accompanying Worksheet(s). A true and correct Worksheet for each apprenticeable occupation in the building and construction trades utilized by the above-referenced contractor for the particular calendar month is attached hereto, **totaling** \_\_\_\_\_ **attached page(s)**.

I certify under penalty of perjury under the laws of the State of California that the foregoing is true and correct.

Date: \_\_\_\_\_

Signature: \_\_\_\_\_

Print Name: \_\_\_\_\_

Title: \_\_\_\_\_

**SKILLED AND TRAINED WORKFORCE  
MONTHLY REPORT  
(WORKSHEET)**

NAME OF PROJECT: \_\_\_\_\_

NAME OF CONTRACTOR: \_\_\_\_\_

FOR THE MONTH OF: \_\_\_\_\_ 20\_\_

**Page \_\_\_\_ of \_\_\_\_** (Duplicate as needed. Submit a separate Worksheet for each apprenticeable occupation in the building and construction trades utilized by contractor.)

**\*Apprenticeable occupation:** \_\_\_\_\_.

- A. If above-identified occupation is *acoustical installer, bricklayer, carpenter, cement mason, drywall installer or lather, marble mason, finisher, or setter, modular furniture or systems installer, operating engineer, pile driver, plasterer, roofer or waterproofer, stone mason, surveyor, terrazzo worker or finisher, and tile layer, setter, or finisher*, the apprenticeship graduation percentage requirement is at least 30 percent.
- B. If the above-identified occupation is any other apprenticeable occupation, *excluding teamsters and occupations listed in subparagraph A, above*, the apprenticeship graduation percentage requirement is at least 30 percent in 2017, 40 percent in 2018, 50 percent in 2019, 60 percent in 2020.

Demonstrate compliance for the above-identified occupation by either Number of Skilled Journeypersons or Number of Hours of Work Performed by Skilled Journeypersons. Check and complete the method of compliance that applies:

☐ **Number of Skilled Journeypersons:**

1. Number of skilled journeypersons performing work in the apprenticeable occupation: \_\_\_\_\_
2. Number of skilled journeypersons who are graduates of an apprenticeship program for the applicable occupation: \_\_\_\_\_

**Percentage of skilled journeypersons who are graduates of an apprenticeship program for the applicable occupation** (divide line 2 by line 1): \_\_\_\_\_ %

☐ **Number of Hours of Work Performed by Skilled Journeypersons:**

1. Number of hours of work performed by skilled journeypersons in the apprenticeable occupation: \_\_\_\_\_
2. Number of hours of work performed by skilled journeypersons who are graduates of an apprenticeship program for the applicable occupation: \_\_\_\_\_

**Percentage of hours of work performed by skilled journeypersons who are graduates of an apprenticeship program for the applicable occupation** (divide line 2 by line 1): \_\_\_\_\_ %

\*This Worksheet incorporates by reference all definitions in Public Contract Code section 2601, including, without limitation, the definitions of "apprenticeable occupation," "graduate of an apprenticeship program," and "skilled journeypersons."

END OF DOCUMENT



**REGISTERED SUBCONTRACTORS LIST**  
**(Labor Code Section 1771.1)**

PROJECT: \_\_\_\_\_

Date Submitted (for Updates): \_\_\_\_\_

Developer acknowledges and agrees that it must clearly set forth below the name and Department of Industrial Relations (DIR) registration number of each subcontractor **for all tiers** who will perform work or labor or render service to Developer or its subcontractors in or about the construction of the Work **at least two (2) weeks before the subcontractor is scheduled to perform work**. This document is to be updated as all tiers of subcontractors are identified.

Developer acknowledges and agrees that, if Developer fails to list as to any subcontractor of any tier who performs any portion of Work, the Contract is subject to cancellation and Developer will be subjected to penalty under applicable law.

If further space is required for the list of proposed subcontractors, attach additional copies of page 2 showing the required information, as indicated below.

**Subcontractor Name:** \_\_\_\_\_

DIR Registration #: \_\_\_\_\_

Portion of Work: \_\_\_\_\_

**Subcontractor Name:** \_\_\_\_\_

DIR Registration #: \_\_\_\_\_

Portion of Work: \_\_\_\_\_

**Subcontractor Name:** \_\_\_\_\_

DIR Registration #: \_\_\_\_\_

Portion of Work: \_\_\_\_\_

**Subcontractor Name:** \_\_\_\_\_

DIR Registration #: \_\_\_\_\_

Portion of Work: \_\_\_\_\_

**Subcontractor Name:** \_\_\_\_\_

DIR Registration #: \_\_\_\_\_

Portion of Work: \_\_\_\_\_

**Subcontractor Name:** \_\_\_\_\_

DIR Registration #: \_\_\_\_\_

Portion of Work: \_\_\_\_\_

**Subcontractor Name:** \_\_\_\_\_

DIR Registration #: \_\_\_\_\_

Portion of Work: \_\_\_\_\_

**Subcontractor Name:** \_\_\_\_\_

DIR Registration #: \_\_\_\_\_

Portion of Work: \_\_\_\_\_

**Subcontractor Name:** \_\_\_\_\_

DIR Registration #: \_\_\_\_\_

Portion of Work: \_\_\_\_\_

**Subcontractor Name:** \_\_\_\_\_

DIR Registration #: \_\_\_\_\_

Portion of Work: \_\_\_\_\_

**Subcontractor Name:** \_\_\_\_\_

DIR Registration #: \_\_\_\_\_

Portion of Work: \_\_\_\_\_

**Subcontractor Name:** \_\_\_\_\_

DIR Registration #: \_\_\_\_\_

Portion of Work: \_\_\_\_\_

**Subcontractor Name:** \_\_\_\_\_

DIR Registration #: \_\_\_\_\_

Portion of Work: \_\_\_\_\_

Date: \_\_\_\_\_

Proper Name of Developer: \_\_\_\_\_

Signature: \_\_\_\_\_

Print Name: \_\_\_\_\_

Title: \_\_\_\_\_

END OF DOCUMENT

**ESCROW AGREEMENT IN LIEU OF RETENTION**  
**Public Contract Code Section 22300**

This Escrow Agreement ("Escrow Agreement") is made and entered into this \_\_\_\_\_ day of \_\_\_\_\_, 20\_\_\_\_, by and between the La Mesa-Spring Valley Schools ("District"), whose address is 4750 Date Avenue, La Mesa, CA 91942, and \_\_\_\_\_ ("Developer"), whose address is \_\_\_\_\_, and \_\_\_\_\_ ("Escrow Agent"), a state or federally chartered bank in the state of California, whose address is \_\_\_\_\_.

For the consideration hereinafter set forth, District, Developer, and Escrow Agent agree as follows:

1. Pursuant to section 22300 of Public Contract Code of the State of California, which is hereby incorporated by reference, Developer has the following two (2) options:
  - ☐ Deposit securities with Escrow Agent as a substitute for retention earnings required to be withheld by District pursuant to the Construction Contract No.\_\_\_\_ entered into between District and Developer for the \_\_\_\_\_ Project, in the amount of \_\_\_\_\_ Dollars (\$\_\_\_\_), dated \_\_\_\_\_, 20\_\_\_\_, (the "Contract"); **or**
  - ☐ On written request of Developer, District shall make payments of the retention earnings for the above referenced Contract directly to Escrow Agent.

When Developer deposits the securities as a substitute for Contract earnings (first option), Escrow Agent shall notify District within ten (10) calendar days of the deposit. The market value of the securities at the time of substitution and at all times from substitution until the termination of the Escrow Agreement shall be at least equal to the cash amount then required to be withheld as retention under terms of Contract between District and Developer.

Securities shall be held in name of \_\_\_\_\_ District, and shall designate Developer as beneficial owner.

2. District shall make progress payments to Developer for those funds which otherwise would be withheld from progress payments pursuant to Contract provisions, provided that Escrow Agent holds securities in form and amount specified above.
3. When District makes payment of retention earned directly to Escrow Agent, Escrow Agent shall hold them for the benefit of Developer until the time that the escrow created under this Escrow Agreement is terminated. Developer may direct the investment of the payments into securities. All terms and conditions of this Escrow Agreement and the rights and responsibilities of the Parties shall be equally applicable and binding when District pays Escrow Agent directly.
4. Developer shall be responsible for paying all fees for the expenses incurred by Escrow Agent in administering the Escrow Account, and all expenses of District. The District will charge Developer \$\_\_\_\_\_ for each of District's deposits to the escrow account. These expenses and payment terms shall be determined by District, Developer, and Escrow Agent.

5. Interest earned on securities or money market accounts held in escrow and all interest earned on that interest shall be for sole account of Developer and shall be subject to withdrawal by Developer at any time and from time to time without notice to District.
6. Developer shall have the right to withdraw all or any part of the principal in the Escrow Account only by written notice to Escrow Agent accompanied by written authorization from District to Escrow Agent that District consents to withdrawal of amount sought to be withdrawn by Developer.
7. District shall have the right to draw upon the securities and/or withdraw amounts from the Escrow Account in the event of default by Developer. Upon seven (7) days' written notice to Escrow Agent from District of the default, if applicable, Escrow Agent shall immediately convert the securities to cash and shall distribute the cash as instructed by District.
8. Upon receipt of written notification from District certifying that the Contract is final and complete, and that Developer has complied with all requirements and procedures applicable to the Contract, Escrow Agent shall release to Developer all securities and interest on deposit less escrow fees and charges of the Escrow Account. The escrow shall be closed immediately upon disbursement of all monies and securities on deposit and payments of fees and charges.
9. Escrow Agent shall rely on written notifications from District and Developer pursuant to Paragraphs 5 through 8, inclusive, of this Escrow Agreement and District and Developer shall hold Escrow Agent harmless from Escrow Agent's release and disbursement of securities and interest as set forth above.

[CONTINUED ON FOLLOWING PAGE]

10. Names of persons who are authorized to give written notice or to receive written notice on behalf of District and on behalf of Developer in connection with the foregoing, and exemplars of their respective signatures are as follows:

On behalf of District:

\_\_\_\_\_  
Title

\_\_\_\_\_  
Name

\_\_\_\_\_  
Signature

\_\_\_\_\_  
Address

On behalf of Escrow Agent:

\_\_\_\_\_  
Title

\_\_\_\_\_  
Name

\_\_\_\_\_  
Signature

\_\_\_\_\_  
Address

On behalf of Developer:

\_\_\_\_\_  
Title

\_\_\_\_\_  
Name

\_\_\_\_\_  
Signature

\_\_\_\_\_  
Address

At the time that the Escrow Account is opened, District and Developer shall deliver to Escrow Agent a fully executed copy of this Agreement.

IN WITNESS WHEREOF, the parties have executed this Agreement by their proper officers on the date first set forth above.

On behalf of District:

\_\_\_\_\_  
Title

\_\_\_\_\_  
Name

\_\_\_\_\_  
Signature

\_\_\_\_\_  
Address

On behalf of Developer:

\_\_\_\_\_  
Title

\_\_\_\_\_  
Name

\_\_\_\_\_  
Signature

\_\_\_\_\_  
Address

END OF DOCUMENT

## **NOTICE OF AWARD**

DATED: \_\_\_\_\_ 20\_\_

TO: \_\_\_\_\_ ("Developer")  
[ADDRESS]

PROJECT: **[Name Of] Project**

CONTRACT NO.: \_\_\_\_\_ between the La Mesa-Spring Valley Schools ("District") and Developer ("Contract").

Developer has been awarded the above-referenced Contract on \_\_\_\_\_, 20\_\_, by act of the District's Board.

Developer shall execute and submit to District the following documents by no later than 5:00 p.m. on the **SEVENTH (7th)** calendar day following the date of this Notice of Award.

- 1.1 Site Lease.
- 1.2 Facilities Lease.
- 1.3 Insurance Certificates and Endorsements as required.
- 1.4 Registered Subcontractors List (Initial List): Include any designated Subcontractors of any tier from Developer's proposal. To be amended/supplemented following Subcontractor bidding.
- 1.5 Workers' Compensation Certification.
- 1.6 Prevailing Wage and Related Labor Requirements Certification.
- 1.7 Criminal Background Investigation/Fingerprinting Certification.
- 1.8 COVID-19 Vaccination/Testing Certification.
- 1.9 Drug-Free Workplace Certification.
- 1.10 Tobacco-Free Environment Certification.
- 1.11 Disabled Veteran Business Enterprise Participation Certification.
- 1.12 Roofing Project Certification.
- 1.13 Hazardous Materials Certification.
- 1.14 Lead-Based Materials Certification.
- 1.15 Imported Materials Certification.
- 1.16 Skilled and Trained Workforce Certification.

1.17 Escrow Agreement in Lieu of Retention (if used).

After Developer's timely compliance with those conditions, District will return a fully signed counterpart of the Contract and may then issue the Notice to Proceed with Preconstruction Services for the Project.

LA MESA-SPRING VALLEY SCHOOLS

BY: \_\_\_\_\_

NAME: \_\_\_\_\_

TITLE: \_\_\_\_\_

END OF DOCUMENT

**NOTICE TO PROCEED WITH PRECONSTRUCTION SERVICES**

DATED: \_\_\_\_\_ 20\_\_

TO: \_\_\_\_\_ ("Developer")  
[ADDRESS]

PROJECT: \_\_\_\_\_

CONTRACT NO.: \_\_\_\_\_ between the La Mesa-Spring Valley Schools ("District") and Developer ("Contract").

Developer is hereby notified that the Contract Time under the above Contract will commence to run on \_\_\_\_\_, 20\_\_. By that date, Developer is to start performing its preconstruction services for the Project.

Preconstruction services will conclude upon approval of the Amendment to the Facilities Lease by District's Board, or termination of this Contract by either party per the Contract's terms.

No work for which a contractor is required to be licensed in accordance with the Business and Professions Code and for which Division of the State Architect (DSA) approval is required can be performed before receipt of DSA approval.

Developer shall not commence construction of the Project until the Notice to Proceed with Construction is issued by District following approval of the Amendment to the Facilities Lease by District's Board.

Thank you. We look forward to a very successful Project.

LA MESA-SPRING VALLEY SCHOOLS

BY: \_\_\_\_\_

NAME: \_\_\_\_\_

TITLE: \_\_\_\_\_

END OF DOCUMENT



**NOTICE OF AWARD AFTER GUARANTEED MAXIMUM PRICE**

DATED: \_\_\_\_\_ 20\_\_

TO: \_\_\_\_\_ ("Developer")  
[ADDRESS]

PROJECT:

CONTRACT NO.: \_\_\_\_\_ between the La Mesa-Spring Valley Schools ("District") and Developer ("Contract").

Amendment No. 1 to the Facilities Lease for the above-referenced Contract has been approved on \_\_\_\_\_, 20\_\_, by act of the District's Board. The Guaranteed Maximum Price ("GMP") for the Project is \_\_\_\_\_ Dollars (\$\_\_\_\_\_).

Developer shall fully execute the following documents on the forms provided in the Contract Documents as indicated on the forms and submit the same to District by no later than 5:00 p.m. on the **SEVENTH (7th)** calendar day following the date of this Notice of Amendment.

- 1.1 Performance Bond (100% of GMP).
- 1.2 Payment Bond (Contractor's Labor & Material Bond) (100% of GMP).
- 1.3 Disabled Veterans Business Enterprise Participation Certification.

After Developer's timely compliance with those conditions, District may then issue the Notice to Proceed with Construction for the Project.

LA MESA-SPRING VALLEY SCHOOLS

BY: \_\_\_\_\_

NAME: \_\_\_\_\_

TITLE: \_\_\_\_\_

END OF DOCUMENT

**NOTICE TO PROCEED WITH CONSTRUCTION**

DATED: \_\_\_\_\_ 20\_\_

TO: \_\_\_\_\_ ("Developer")  
[ADDRESS]

PROJECT: \_\_\_\_\_

CONTRACT NO.: \_\_\_\_\_ between the La Mesa-Spring Valley Schools ("District") and Developer ("Contract").

Developer is hereby notified that the construction phase of the Project will commence on \_\_\_\_\_, 20\_\_. In accordance with the Contract, Developer shall complete the Work by no later than \_\_\_\_\_, 20\_\_.

Developer must submit the following documents by 5:00 p.m. on the **TENTH (10th)** calendar day following the date of this Notice to Proceed with Construction, and in no event later than the **FIRST (1st)** day on which Developer has workers employed on the construction phase of the Project:

- 1.1 Developer's preliminary schedule of construction.
- 1.2 Developer's preliminary schedule of values for all of the Work.
- 1.3 Developer's preliminary schedule of submittals, including Shop Drawings, Product Data, and Samples submittals
- 1.4 Developer's Safety Plan specifically adapted for the Project.
- 1.5 A complete list subcontractors of any and all tiers, including the name, address, telephone number, facsimile number, California State Contractors License number, classification, DIR registration number, and monetary value of all subcontracts for parties furnishing labor, material, or equipment for completion of the Project.

Thank you. We look forward to a very successful Project.

LA MESA-SPRING VALLEY SCHOOLS

BY: \_\_\_\_\_

NAME: \_\_\_\_\_

TITLE: \_\_\_\_\_

END OF DOCUMENT

## APPLICATION AND CERTIFICATE FOR PAYMENT

TO:	PROJECT:	APPLICATION NO:	Distribution to:
		INVOICE NO:	OWNER
		PERIOD TO:	ARCHITECT
			CONTRACTOR
			INSPECTOR OF RECORD
			3 <sup>RD</sup> PARTY INSPECTOR
			DISBURSEMENT AGENCY
FROM:	JOB:	PROJECT NO:	
	ARCHITECT:	DSA FILE NO:	
		CONTRACT DATE:	

### DEVELOPER'S APPLICATION FOR PAYMENT

Application is made for Payment as shown below, in connection with the Contract Continuation Sheet, is attached.

- |  |          |
|--|----------|
| 1. ORIGINAL CONTRACT SUM   | \$ _____ |
| 2. Net change by Change Orders   | \$ _____ |
| 3. CONTRACT SUM TO DATE  | \$ _____ |
| 4. TOTAL COMPLETED & STORED TO DATE  | \$ _____ |
| 5. Lease Payment (1/3 of Total Lease Payments for last 3 pay applications) | \$ _____ |
| 6. Total TI Payments Earned: (Line 4 less Line 5)                          | \$ _____ |
| 7. Retainage:  |          |
| a. 5% of Total TI Payment  | \$ _____ |
| 8. TOTAL EARNED LESS Lease Payment & Retainage (Line 6 less Line 7)        | \$ _____ |
| 9. LESS PREVIOUS APPLICATIONS FOR PAYMENT                                  | \$ _____ |
| 10. CURRENT PAYMENT DUE  | \$ _____ |
| 11. Balance to Finish, Plus Lease Pmt & Retainage (Line 3 less Line 8)     | \$ _____ |

The undersigned Developer certifies that to the best of the Developer's knowledge, information and belief the Work covered by this Application for Payment has been completed in accordance with the Contract Documents, that all amounts have been paid by the Developer for Work for which previous Certificates for Payment were issued and payments received from the District, and that current payment shown herein is now due. We certify that the Surety for this project has been notified of the amount of this request.

DEVELOPER:

By: \_\_\_\_\_ Date: \_\_\_\_\_  
[NAME, TITLE]

Notary Public: \_\_\_\_\_ My Commission Expires: \_\_\_\_\_  
Name: \_\_\_\_\_

### ARCHITECT'S CERTIFICATE FOR PAYMENT RECOMMENDED FOR CERTIFICATION

By: \_\_\_\_\_ Date: \_\_\_\_\_  
NAME: \_\_\_\_\_

In accordance with the Contract Documents, based on on-site observations and the data comprising the above application, the Architect certifies to the Owner that to the best of the Architect's knowledge, information and belief the Work has progressed as indicated, the quality of the Work is in accordance with the Contract Documents, and the Developer is entitled to payment of the AMOUNT CERTIFIED.

AMOUNT CERTIFIED \$ \_\_\_\_\_  
(Attach explanation if amount certified differs from the amount applied. Initial all figures on this Application and on the Continuation Sheet that are changed to conform with the amount certified.)

ARCHITECT:

By: \_\_\_\_\_ Date: \_\_\_\_\_  
This Certificate is not negotiable. The AMOUNT CERTIFIED is payable only to the Developer named herein. Issuance, payment and acceptance of payment are without prejudice to any rights of the District or Developer under this Contract.

## California All-Purpose Certificate of Acknowledgment

A notary public or other officer completing this certificate verifies only the identity of the individual who signed the document to which this certificate is attached, and not the truthfulness, accuracy, or validity of that document.

STATE OF CALIFORNIA                     )  
   ) ss.  
COUNTY OF \_\_\_\_\_ )

On \_\_\_\_\_, before me, \_\_\_\_\_, Notary Public, personally appeared \_\_\_\_\_, who proved to me on the basis of satisfactory evidence to be the person(s) whose name(s) is/are subscribed to the within instrument and acknowledged to me that he/she/they executed the same in his/her/their authorized capacity(ies), and that by his/her/their signature on the instrument the person(s), or the entity upon behalf of which the person(s) acted, executed the instrument.

I certify under PENALTY OF PERJURY under the laws of the State of California that the foregoing paragraph is true and correct.

Witness my hand and official seal.

Signature of Notary Public: \_\_\_\_\_ (Seal)

## CONTINGENCY EXPENDITURE DIRECTIVE FORM

La Mesa-Spring Valley Schools  
4750 Date Avenue  
La Mesa, CA 91942

**CONTINGENCY  
EXPENDITURE  
DIRECTIVE NO.:**

# CONTINGENCY EXPENDITURE DIRECTIVE

**Project:**  
**Building Project:**  
**Bid No.:**

**Date:**  
**DSA File No.:**  
**DSA Appl. No.:**

The following parties agree to the terms of this Contingency Expenditure Directive ("CED"):

**Owner:** La Mesa-Spring Valley Schools  
4750 Date Avenue  
La Mesa, CA 91942

**Developer:**

Reference	Description	Contingency Authorized for Expenditure	Days Ext.
Request for CED # Requested by: Performed by: Reason:	[Description of unforeseen item relating to Work] [Requester] [Performer] [Reason]	\$	
Request for CED # Requested by: Performed by: Reason:	[Description of unforeseen item relating to Work] [Requester] [Performer] [Reason]	\$	
Request for CED # Requested by: Performed by: Reason:	[Description of unforeseen item relating to Work] [Requester] [Performer] [Reason]	\$	

Contract time will be adjusted as follows:  Previous Completion Date: __[DATE]__  _____[#]_____ Calendar Days Extension (zero days unless otherwise indicated)  Current Completion Date: __[DATE]__	Total Contract Contingency Amount:	\$
	Amount of Previously Approved Contingency Expenditure Directive(s):	\$
	Amount of this Contingency Expenditure Directive:	\$

The undersigned Developer approves the foregoing release of contingency for completion of each specified item, and as to the extension of time allowed, if any, for completion of the entire work as stated therein, and agrees to furnish all labor, materials and services and perform all work necessary to complete any additional work specified for the consideration stated therein ("Work"). Submission of sums which have no basis in fact or which Developer knows are false are at the sole risk of Developer and may be a violation of the False Claims Act set forth under Government Code section 12650, et seq.

This Contingency Expenditure Directive must be signed by an authorized District representative.

It is expressly understood that the authorized contingency expenditure and time, if any, granted herein represent a full accord and satisfaction for any and all time and cost impacts of the items herein, and Developer waives any and all further compensation or time extension based on the items herein. The value of the extra work or changes expressly includes any and all of Developer's costs and expenses, and its subcontractors, both direct and indirect, resulting from additional time required on the project or resulting from delay to the project. Any costs, expenses, damages or time extensions not included are deemed waived.

**Signatures:**

District:

Developer:

\_\_\_\_\_  
[Name]

\_\_\_\_\_  
Date

\_\_\_\_\_  
[Name]

\_\_\_\_\_  
Date

Architect:

Project Inspector:

\_\_\_\_\_  
[Name]

\_\_\_\_\_  
Date

\_\_\_\_\_  
[Name]

\_\_\_\_\_  
Date

END OF DOCUMENT

**ALLOWANCE EXPENDITURE DIRECTIVE FORM**

La Mesa-Spring Valley Schools  
4750 Date Avenue  
La Mesa, CA 91942

**ALLOWANCE  
EXPENDITURE  
DIRECTIVE NO.:**

**ALLOWANCE EXPENDITURE DIRECTIVE**

**Project:** Building Project  
**Bid No.:**

**Date:**  
**DSA File No.:**  
**DSA Appl. No.:**

The following parties agree to the terms of this Allowance Expenditure Directive ("AED"):

**Owner:** La Mesa-Spring Valley Schools  
4750 Date Avenue  
La Mesa, CA 91942

**Developer:**

Reference	Description	Allowance Authorized for Expenditure	Days Ext.
Request for AED # Requested by: Performed by: Reason:	[Description of unforeseen item relating to Work] [Requester] [Performer] [Reason]	\$	
Request for AED # Requested by: Performed by: Reason:	[Description of unforeseen item relating to Work] [Requester] [Performer] [Reason]	\$	
Request for AED # Requested by: Performed by: Reason:	[Description of unforeseen item relating to Work] [Requester] [Performer] [Reason]	\$	

Total Contract Allowance Amount:	\$
Amount of Previously Approved Allowance Expenditure Directive(s):	\$
Amount of this Allowance Expenditure Directive:	\$

The undersigned Developer approves the foregoing release of allowance for completion of each specified item, and agrees to furnish all labor, materials and services and perform all work necessary to complete any additional work specified for the consideration stated therein ("Work"). Submission of sums which have no basis in fact or which Developer knows are false are at the sole risk of Developer and may be a violation of the False Claims Act set forth under Government Code section 12650, et seq.

This Allowance Expenditure Directive must be signed by an authorized District representative.

It is expressly understood that the authorized allowance expenditure granted herein represent a full accord and satisfaction for any and all cost impacts of the items herein, and Developer waives any and all further compensation based on the items herein. The value of the extra work or changes expressly includes any and all of Developer's costs and expenses, and its subcontractors, both direct and indirect. Any costs, expenses, or damages not included are deemed waived.

**Signatures:**

District:

Developer:

\_\_\_\_\_  
[Name]

\_\_\_\_\_  
Date

\_\_\_\_\_  
[Name]

\_\_\_\_\_  
Date

Architect:

Project Inspector:

\_\_\_\_\_  
[Name]

\_\_\_\_\_  
Date

\_\_\_\_\_  
[Name]

\_\_\_\_\_  
Date

END OF DOCUMENT



## **DAILY FORCE ACCOUNT REPORT**

**From: Developer**

[Name/Address]

**To: Owner**

La Mesa-Spring Valley Schools

4750 Date Avenue

La Mesa, CA 91942

**Project:** \_\_\_\_\_

Developer hereby submits this Daily Force Account Report for Work performed, pursuant to Force Account Directive No. \_\_\_\_\_, on \_\_\_\_\_.

[Date of Work]

Developer attests that the material, labor, and equipment itemized herein were used only on the force account work.

**A. Material:** *Attach all applicable invoices not provided in prior Daily Force Account Reports and complete the information below.*

Description	Unit Price	Quantity	Cost

Daily subtotal (w/out markup): \$ \_\_\_\_\_

**B. Labor:** *Labor must be fully Burdened. Attach timesheets, if applicable, and complete the information below.*

Name	Craft	Regular Hrs.	Rate	OT Hrs.	Rate

Daily subtotal (w/out markup): \$ \_\_\_\_\_

- C. **Equipment:** Attach all applicable invoices not provided in prior Daily Force Account Reports and complete the information below.

Type / Model	Hrs. Operated	Rate

Daily subtotal (w/out markup): \$ \_\_\_\_\_

Complete based on information reported above.

	<b><u>WORK PERFORMED OTHER THAN BY DEVELOPER</u></b>	<b><u>ADD</u></b>
	<b><u>Material</u></b>	
	<b><u>Add Labor</u></b>	
	<b><u>Add Equipment</u></b>	
	<b><u>Subtotal</u></b>	
	<b><u>Add overhead and profit for any and all tiers of Subcontractor</u></b> , the total not to exceed ten percent (10%) of Item (d)	
	<b><u>Subtotal</u></b>	
	<b><u>Add Overhead and Profit for Developer</u></b> , not to exceed five percent (5%) of Item (f)	
	<b><u>Subtotal</u></b>	
	<b><u>Add Bond and Insurance</u></b> , not to exceed two percent (2%) of Item (h)	
	<b><u>TOTAL</u></b>	

	<b><u>WORK PERFORMED BY DEVELOPER</u></b>	<b><u>ADD</u></b>
(a)	<b><u>Material</u></b>	
	<b><u>Add Labor</u></b>	
	<b><u>Add Equipment</u></b>	
	<b><u>Subtotal</u></b>	
	<b><u>Add Overhead and Profit for Developer</u></b> , not to exceed fifteen percent (15%) of Item (d)	
	<b><u>Subtotal</u></b>	
	<b><u>Add Bond and Insurance</u></b> , not to exceed two percent (2%) of Item (f)	
	<b><u>TOTAL</u></b>	

Submission of sums which have no basis in fact or which Developer knows are false are at the sole risk of Developer and may be a violation of the False Claims Act (Gov. Code, § 12650 et seq.).

It is expressly understood that all force account work for the date stated above must be reported herein, and Developer may not claim any labor, equipment, material or any other costs or expenses not reported herein. Developer is not entitled to separately recover amounts for overhead or other indirect costs. Any costs, expenses, or damages, not included are deemed waived.

**SUBMITTED BY:**

**REVIEWED BY:**

Developer:

District:

\_\_\_\_\_  
[Name]

\_\_\_\_\_  
Date

\_\_\_\_\_  
[Name]

\_\_\_\_\_  
Date

District may require additional information from Developer to review this Daily Force Account Report. Upon District's return of the Daily Force Account Report, Developer may invoice the Work reflected therein. District's review and return of the Daily Force Account Report and/or payment for the force account work does not constitute acceptance of the Work or waiver of any Contract rights or criteria.

END OF DOCUMENT

### **PROPOSED CHANGE ORDER FORM**

La Mesa-Spring Valley Schools  
4750 Date Avenue  
La Mesa, CA 91942

**PCO NO.:**

**Project:**  
**Bid No.:**  
**RFI #:**

**Date:**  
**DSA File No.:**  
**DSA Appl. No.:**

Developer hereby submits for District's review and evaluation this Proposed Change Order ("PCO"), submitted in accordance with and subject to the terms of the Contract Documents, including Sections 17.7 and 17.8 of the General Conditions. Any spaces left blank below are deemed no change to cost or time.

Developer understands and acknowledges that documentation supporting Developer's PCO must be attached and included for District review and evaluation. Developer further understands and acknowledges that failure to include documentation sufficient to, in District's discretion, support some or all of the PCO, shall result in a rejected PCO.

	<b><u>WORK PERFORMED OTHER THAN BY DEVELOPER</u></b>	<b><u>ADD</u></b>	<b><u>DEDUCT</u></b>
(a)	<b><u>Material</u></b> (attach suppliers' invoice or itemized quantity and unit cost plus sales tax)		
(b)	<b><u>Add Labor</u></b> (attach itemized hours and rates, fully Burdened, and specify the hourly rate for each additional labor burden, i.e., payroll taxes, fringe benefits, etc.)		
(c)	<b><u>Add Equipment</u></b> (attach suppliers' invoice)		
(d)	<b><u>Subtotal</u></b>		
(e)	<b><u>Add overhead and profit for any and all tiers of Subcontractor</u></b> , the total not to exceed ten percent (10%) of Item (d)		
(f)	<b><u>Subtotal</u></b>		
(g)	<b><u>Add General Conditions</u></b> (if Time is Compensable) (attach supporting documentation)		
(h)	<b><u>Subtotal</u></b>		
(i)	<b><u>Add Overhead and Profit for Developer</u></b> , not to exceed _____ percent (____%) of Item (h)		
(j)	<b><u>Subtotal</u></b>		
(k)	<b><u>Add Bond and Insurance</u></b> , not to exceed _____ percent (____%) of Item (j)		
	<b><u>TOTAL</u></b>		

*[REMAINDER OF PAGE LEFT BLANK INTENTIONALLY]*

	<b><u>WORK PERFORMED BY DEVELOPER</u></b>	<b><u>ADD</u></b>	<b><u>DEDUCT</u></b>
(a)	<b><u>Material</u></b> (attach itemized quantity and unit cost plus sales tax)		
(b)	<b><u>Add Labor</u></b> (attach itemized hours and rates, fully Burdened, and specify the hourly rate for each additional labor burden, i.e., payroll taxes, fringe benefits, etc.)		
(c)	<b><u>Add Equipment</u></b> (attach suppliers' invoice)		
(d)	<b><u>Add General Conditions</u></b> (if Time is Compensable) (attach supporting documentation)		
(e)	<b><u>Subtotal</u></b>		
(f)	<b><u>Add Overhead and Profit for Developer</u></b> , not to exceed _____ percent (____%) of Item (e)		
(g)	<b><u>Subtotal</u></b>		
(h)	<b><u>Add Bond and Insurance</u></b> , not to exceed _____ percent (____%) of Item (g)		
	<b><u>TOTAL</u></b>		

The undersigned Developer approves the foregoing as to the changes, if any, to the Contract Price specified for each item, and as to the extension of time allowed, if any, for completion of the entire Work as stated herein, and agrees to furnish all labor, materials, and service, and perform all work necessary to complete any additional work specified for the consideration stated herein. Submission of sums which have no basis in fact or which Developer knows are false are at the sole risk of Developer and may be a violation of the False Claims Act set forth under Government Code section 12650 *et seq.* It is understood that the changes herein to the Contract shall only be effective when approved by the governing board of the District.

It is expressly understood that the value of the extra Work or changes expressly includes any and all of Developer's costs and expenses, direct and indirect, resulting from additional time required on the Project or resulting from delay to the Project including, without limitation, cumulative impacts. Developer is not entitled to separately recover amounts for overhead or other indirect costs. Any costs, expenses, damages, or time extensions not included are deemed waived.

**SUBMITTED BY:**

Developer:

\_\_\_\_\_ Date

END OF DOCUMENT

## CHANGE ORDER FORM

La Mesa-Spring Valley Schools  
4750 Date Avenue  
La Mesa, CA 91942

**CHANGE ORDER NO.:**

## CHANGE ORDER

**Project:** \_\_\_\_\_  
**Bid No.:** \_\_\_\_\_

**Date:** \_\_\_\_\_  
**DSA File No.:** \_\_\_\_\_  
**DSA Appl. No.:** \_\_\_\_\_

The following parties agree to the terms of this Change Order:

**Owner:** La Mesa-Spring Valley Schools  
4750 Date Avenue  
La Mesa, CA 919429

**Developer:** \_\_\_\_\_  
[Name / Address]  
\_\_\_\_\_  
\_\_\_\_\_

**Architect:** \_\_\_\_\_  
[Name / Address]  
\_\_\_\_\_  
\_\_\_\_\_

**Project Inspector:** \_\_\_\_\_  
[Name / Address]  
\_\_\_\_\_  
\_\_\_\_\_

Reference	Description	Cost	Days Ext.
PCO # Requested by: Performed by: Reason:	[Description of change] [Requester] [Performer] [Reason]	\$	
PCO # Requested by: Performed by: Reason:	[Description of change] [Requester] [Performer] [Reason]	\$	
PCO # Requested by: Performed by: Reason:	[Description of change] [Requester] [Performer] [Reason]	\$	
Contract time will be adjusted as follows:  Previous Completion Date: __[Date]____  _____[#]____ Calendar Days Extension (zero unless otherwise indicated)  Current Completion Date: __[Date]____		Original Contract Amount:	\$
		Amount of Previously Approved Change Order(s):	\$
		Amount of this Change Order:	\$
		Contract Amount:	\$

The undersigned Developer approves the foregoing as to the changes, if any, to the Contract Price specified for each item, and as to the extension of time allowed, if any, for completion of the entire work as stated therein, and agrees to furnish all labor, materials and services

and perform all work necessary to complete any additional work specified for the consideration stated therein. Submission of sums which have no basis in fact or which Developer knows are false are at the sole risk of Developer and may be a violation of the False Claims Act set forth under Government Code section 12650 et seq.

This change order is subject to approval by the governing board of this District and must be signed by the District. Until such time as this change order is approved by the District's governing board and executed by a duly authorized District representative, this change order is not effective and not binding.

It is expressly understood that the compensation and time, if any, granted herein represent a full accord and satisfaction for any and all time and cost impacts of the items herein, and Developer waives any and all further compensation or time extension based on the items herein. The value of the extra work or changes expressly includes any and all of Developer's costs and expenses, and its subcontractors, both direct and indirect, resulting from additional time required on the project or resulting from delay to the project including without limitation, cumulative impacts. Any costs, expenses, damages or time extensions not included are deemed waived.

**Signatures:**

District:

Developer:

\_\_\_\_\_  
[Name]

\_\_\_\_\_  
Date

\_\_\_\_\_  
[Name]

\_\_\_\_\_  
Date

Architect:

Project Inspector:

\_\_\_\_\_  
[Name]

\_\_\_\_\_  
Date

\_\_\_\_\_  
[Name]

\_\_\_\_\_  
Date

END OF DOCUMENT

## **GUARANTEE FORM**

\_\_\_\_\_ ("Developer") hereby agrees that the \_\_\_\_\_  
("Work" of Developer) which Developer has installed for the La Mesa-Spring Valley Schools  
("District") for the following project:

\_\_\_\_\_ Project

("Project" or "Contract") has been performed in accordance with the requirements of the Contract Documents and that the Work as installed will fulfill the requirements of the Contract Documents.

The undersigned agrees to repair or replace any or all of such Work that may prove to be defective in workmanship or material together with any other adjacent Work that may be displaced in connection with such replacement within a period of \_\_\_\_\_  
year(s) from the date of completion as defined in Public Contract Code section 7107,  
subdivision (c), ordinary wear and tear and unusual abuse or neglect excepted. The date of  
completion is \_\_\_\_\_, 20\_\_\_\_.

In the event of the undersigned's failure to comply with the above-mentioned conditions within a reasonable period of time, as determined by the District, but not later than seven (7) days after being notified in writing by the District, the undersigned authorizes the District to proceed to have said defects repaired and made good at the expense of the undersigned. The undersigned shall pay the costs and charges therefor upon demand.

Date: \_\_\_\_\_

Name of Developer: \_\_\_\_\_

Signature: \_\_\_\_\_

Print Name: \_\_\_\_\_

Title: \_\_\_\_\_

Representatives to be contacted for service subject to terms of Contract:

Name: \_\_\_\_\_

Address: \_\_\_\_\_

Phone Number: \_\_\_\_\_

Email: \_\_\_\_\_

END OF DOCUMENT



## **AGREEMENT AND RELEASE OF ANY AND ALL CLAIMS**

THIS AGREEMENT AND RELEASE OF CLAIMS ("Agreement and Release") IS MADE AND ENTERED INTO THIS \_\_\_\_\_ DAY OF \_\_\_\_\_, 20\_\_\_\_ by and between the La Mesa-Spring Valley Schools ("District") and \_\_\_\_\_ ("Developer"), whose place of business is \_\_\_\_\_.

### **RECITALS**

**WHEREAS**, District and Developer entered into a Facilities Lease and Site Lease for the following project: \_\_\_\_\_ Project ("Contract" or "Project") in the County of \_\_\_\_\_, California.

**WHEREAS**, The Work under the Contract was completed on \_\_\_\_\_, 20\_\_\_\_ and a Notice of Completion was recorded with the County Recorder on \_\_\_\_\_, 20\_\_\_\_.

NOW, THEREFORE, it is mutually agreed between District and Developer as follows:

### **AGREEMENT**

1. Developer will only be assessed liquidated damages as detailed below:

Original Guaranteed Maximum Price	\$ _____
Modified Guaranteed Maximum Price	\$ _____
Payment to Date	\$ _____
Liquidated Damages	\$ _____
Payment Due Developer	\$ _____

2. Subject to the provisions hereof, District shall forthwith pay to Developer the undisputed sum of \_\_\_\_\_ Dollars (\$\_\_\_\_\_) under the Contract for Tenant Improvement Payments, less any amounts represented by any notice to withhold funds on file with District as of the date of such payment.
3. Developer acknowledges and hereby agrees that there are no unresolved or outstanding claims in dispute against District arising from the performance of work under the Contract, except for the claims described in Paragraph 4 and continuing obligations described in Paragraph 6. It is the intention of the parties in executing this Agreement and Release that this Agreement and Release shall be effective as a full, final and general release of all claims, demands, actions, causes of action, obligations, costs, expenses, damages, losses and liabilities of Developer against District and all of its respective agents, employees, trustees, inspectors, assignees, consultants and transferees, except for the Lease Payments under the Contract, any Disputed Claim that may be set forth in Paragraph 4 and the continuing obligations described in Paragraph 6 hereof.

4. The following claims are disputed (hereinafter, the "Disputed Claims") and are specifically excluded from the operation of this Agreement and Release:

<u>Claim No.</u>	<u>Description of Claim</u>	<u>Amount of Claim</u>	<u>Date Claim Submitted</u>
_____	_____	\$ _____	_____
_____	_____	\$ _____	_____
_____	_____	\$ _____	_____
_____	_____	\$ _____	_____

[If further space is required, attach additional sheets showing the required information.]

5. Consistent with California Public Contract Code section 7100, Developer hereby agrees that, in consideration of the payment set forth in Paragraph 2 hereof, Developer hereby releases and forever discharges District, all its agents, employees, inspectors, assignees, and transferees from any and all liability, claims, demands, actions, or causes of action of whatever kind or nature arising out of or in any way concerned with the Work under the Contract, except for the Lease Payments.
6. Guarantees and warranties for the Work, duty to defend, indemnify and hold harmless the District, and any other continuing obligation of Developer, shall remain in full force and effect as specified in the Contract Documents.
7. Except as provided for specifically herein, Developer hereby waives the provisions of California Civil Code section 1542 which provides as follows:
- A GENERAL RELEASE DOES NOT EXTEND TO CLAIMS THAT THE CREDITOR OR RELEASING PARTY DOES NOT KNOW OR SUSPECT TO EXIST IN HIS OR HER FAVOR AT THE TIME OF EXECUTING THE RELEASE AND THAT, IF KNOWN BY HIM OR HER, WOULD HAVE MATERIALLY AFFECTED HIS OR HER SETTLEMENT WITH THE DEBTOR OR RELEASED PARTY.
8. The provisions of this Agreement and Release are contractual in nature and not mere recitals and shall be considered independent and severable. If any such provision or any part thereof shall be at any time held invalid in whole or in part under any federal, state, county, municipal, or other law, ruling, or regulations, then such provision, or part thereof, shall remain in force and effect to the extent permitted by law, and the remaining provisions of this Agreement and Release shall also remain in full force and effect, and shall be enforceable.
9. All rights of District shall survive completion of the Work or termination of Contract, and execution of this Release.

\* \* \* CAUTION: THIS IS A RELEASE - READ BEFORE EXECUTING \* \* \*

LA MESA-SPRING VALLEY SCHOOLS

Signature: \_\_\_\_\_

Print Name: \_\_\_\_\_

Title: \_\_\_\_\_

DEVELOPER:

Signature: \_\_\_\_\_

Print Name: \_\_\_\_\_

Title: \_\_\_\_\_

END OF DOCUMENT

**SUMMARY OF WORK**

**PART 1 - GENERAL**

**1.01 RELATED DOCUMENTS AND PROVISIONS**

All Contract Documents should be reviewed for applicable provisions related to the provisions in this document, including without limitation:

- A. General Conditions, including, without limitation, Site Access Conditions and Requirements;
- B. Special Conditions.

**1.02 SUMMARY OF WORK COVERED BY CONTRACT DOCUMENTS**

- A. The Work of this Contract consists of the following:

Selective demolition and construction necessary for the Modernization to existing school buildings, including associated civil, architectural, structural, plumbing, mechanical and/or electrical work as indicated in the Drawings and Specifications. Generally, these categories of work involve new finishes, adaptive re-use and modification of certain selected areas, new cabinetry, handicap accessibility retrofits, re-roofing, and adding HVAC to instructional areas, library and administrative areas and pertain to changing and expanding selected infrastructure utilities, and extensive modifications. The Project will involve the "phasing" and barricading of work areas as indicated on the Plans and enumerated in these Specifications.

**1.03 CONTRACTS**

- A. Perform the Work under a single, fixed-price Contract.

**1.04 WORK BY OTHERS**

- A. Work on the Project that will be performed and completed prior to the start of the Work of this Contract:

**[FILL IN OR MODIFY AS APPROPRIATE]**

- (1) Asbestos removal/abatement.
- (2) Lead paint removal/abatement.

- B. Work on the Project that will be performed by others concurrent with the Work of this Contract:

- (1) \_\_\_\_\_
- (2) \_\_\_\_\_

### **1.05 CODES, REGULATIONS, AND STANDARDS**

- A. The codes, regulations, and standards adopted by the state and federal agencies having jurisdiction shall govern minimum requirements for this Project. Where codes, regulations, and standards conflict with the Contract Documents, these conflicts shall be brought to the immediate attention of the District and the Architect.
- B. Codes, regulations, and standards shall be as published effective as of date of bid opening, unless otherwise specified or indicated.

### **1.06 PROJECT RECORD DOCUMENTS**

- A. Contractor shall maintain on Site one set of the following record documents; Contractor shall record actual revisions to the Work:
  - (1) Contract Drawings.
  - (2) Specifications.
  - (3) Addenda.
  - (4) Change Orders and other modifications to the Contract.
  - (5) Reviewed shop drawings, product data, and samples.
  - (6) Field test records.
  - (7) Inspection certificates.
  - (8) Manufacturer's certificates.
- B. Contractor shall store Record Documents separate from documents used for construction. Provide files, racks, and secure storage for Record Documents and samples.
- C. Contractor shall record information concurrent with construction progress.
- D. Specifications: Contractor shall legibly mark and record at each product section of the Specifications the description of the actual product(s) installed, including the following:
  - (1) Manufacturer's name and product model and number.
  - (2) Product substitutions or alternates utilized.
  - (3) Changes made by Addenda and Change Orders and written directives.

### **1.07 EXAMINATION OF EXISTING CONDITIONS**

- A. Contractor shall be held to have examined the Project Site and acquainted itself with the conditions of the Site and of the streets or roads approaching the Site.

- B. Prior to commencement of Work, Contractor shall survey the Site and existing buildings and improvements to observe existing damage and defects such as cracks, sags, broken, missing or damaged glazing, other building elements and Site improvements, and other damage.
- C. Should Contractor observe cracks, sags, and other damage to and defects of the Site and adjacent buildings, paving, and other items not indicated in the Contract Documents, Contractor shall immediately report same to the District and the Architect.

#### **1.08 CONTRACTOR'S USE OF PREMISES**

- A. If unoccupied and only with District's prior written approval, Contractor may use the building(s) at the Project Site without limitation for its operations, storage, and office facilities for the performance of the Work. If the District chooses to beneficially occupy any building(s), Contractor must obtain the District's written approval for Contractor's use of spaces and types of operations to be performed within the building(s) while so occupied. Contractor's access to the building(s) shall be limited to the areas indicated.
- B. If the space at the Project Site is not sufficient for Contractor's operations, storage, office facilities and/or parking, Contractor shall arrange and pay for any additional facilities needed by Contractor.
- C. Contractor shall not interfere with use of or access to occupied portions of the building(s) or adjacent property.
- D. Contractor shall maintain corridors, stairs, halls, and other exit-ways of building clear and free of debris and obstructions at all times.
- E. No one other than those directly involved in the demolition and construction, or specifically designated by the District or the Architect shall be permitted in the areas of work during demolition and construction activities.
- F. The Contractor shall install the construction fence and maintain that it will be locked when not in use. Keys to this fencing will be provided to the District.

#### **1.09 PROTECTION OF EXISTING STRUCTURES AND UTILITIES**

- A. The Drawings show above-grade and below-grade structures, utility lines, and other installations that are known or believed to exist in the area of the Work. Contractor shall locate these existing installations before proceeding with excavation and other operations that could damage same; maintain them in service, where appropriate; and repair damage to them caused by the performance of the Work. Should damage occur to these existing installations, the costs of repair shall be at the Contractor's expense and made to the District's satisfaction.
- B. Contractor shall be alert to the possibility of the existence of additional structures and utilities. If Contractor encounters additional structures and utilities, Contractor will immediately report to the District for disposition of same as indicated in the General Conditions.

### **1.10 UTILITY SHUTDOWNS AND INTERRUPTIONS**

- A. Contractor shall give the District a minimum of three (3) days written notice in advance of any need to shut off existing utility services or to effect equipment interruptions. The District will set exact time and duration for shutdown, and will assist Contractor with shutdown. Work required to re-establish utility services shall be performed by the Contractor.
- B. Contractor shall obtain District's written approval as indicated in the General Conditions in advance of deliveries of material or equipment or other activities that may conflict with District's use of the building(s) or adjacent facilities.

### **1.11 STRUCTURAL INTEGRITY**

- A. Contractor shall be responsible for and supervise each operation and work that could affect structural integrity of various building elements, both permanent and temporary.
- B. Contractor shall include structural connections and fastenings as indicated or required for complete performance of the Work.

**PART 2 – PRODUCTS Not Used.**

**PART 3 – EXECUTION Not Used.**

END OF DOCUMENT

**ALTERNATES AND UNIT PRICING**

**PART 1 – ALTERNATES**

**1.01 RELATED DOCUMENTS AND PROVISIONS**

All Contract Documents should be reviewed for applicable provisions related to the provisions in this document, including without limitation:

- A.** General Conditions;
- B.** Special Conditions;
- C.** Bid Form and Proposal;
- D.** Instruction to Bidders.

**1.02 DESCRIPTION**

The items of work indicated below propose modifications to, substitutions for, additions to and/or deletions from the various parts of the Work specified in other Sections of the Specifications. The acceptance or rejection of any of the alternates is strictly at the option of the District subject to District's acceptance of Contractor's stated prices contained in this Proposal.

**1.03 GENERAL**

Where an item is omitted, or scope of Work is decreased, all Work pertaining to the item whether specifically stated or not, shall be omitted and where an item is added or modified or where scope of Work is increased, all Work pertaining to that required to render same ready for use on the Project in accordance with intention of Drawings and Specifications shall be included in an agreed upon price amount.

**1.04 BASE BID**

The Base Bid includes all work required to construct the Project completely and in accordance with the Contract Documents.

**1.05 ALTERNATES**

- A.** \_\_\_\_\_
- B.** \_\_\_\_\_

The above Alternate descriptions are general in nature and for reference purposes only. The Contract Documents, including, without limitation, the Drawings and Specifications, must be referred to for the complete scope of Work.



## **PART 2 - UNIT PRICING**

### **2.01 GENERAL**

Contractor shall completely state all required figures based on Unit Prices listed below. Where scope of Work is decreased, all Work pertaining to the item, whether specifically stated or not, shall be omitted and where scope of Work is increased, all work pertaining to that item required to render same ready for use on the Project in accordance with intention of Drawings and Specifications shall be included in an agreed upon price amount.

### **2.02 UNIT PRICES**

Furnish unit prices for each of the named items on a square foot, lineal foot, or per each basis, as applies. Unit prices shall include all labor, materials, services, profit, overhead, insurance, bonds, taxes, and all other incidental costs of Contractor, subcontractors, and supplier(s).

A. \_\_\_\_\_

B. \_\_\_\_\_

END OF DOCUMENT

**PRODUCT OPTIONS AND SUBSTITUTIONS**

**PART 1 - GENERAL**

**1.01 RELATED DOCUMENTS AND PROVISIONS**

All Contract Documents should be reviewed for applicable provisions related to the provisions in this document, including without limitation:

- A. Instructions to Bidders;
- B. General Conditions, including, without limitation, Substitutions For Specified Items; and
- C. Special Conditions.

**1.02 SUBSTITUTIONS OF MATERIALS AND EQUIPMENT**

- A. Catalog numbers and specific brands or trade names followed by the designation "or equal" are used in conjunction with material and equipment required by the Specifications to establish the standards of quality, utility, and appearance required. Substitutions which are equal in quality, utility, and appearance to those specified may be reviewed subject to the provisions of the General Conditions.
- B. Wherever more than one manufacturer's product is specified, the first-named product is the basis for the design used in the work and the use of alternative-named manufacturers' products or substitutes may require modifications in that design. If such alternatives are proposed by Contractor and are approved by the District and/or the Architect, Contractor shall assume all costs required to make necessary revisions and modifications of the design resulting from the substitutions requested by the Contractor.
- C. When materials and equipment are specified by first manufacturer's name and product number, second manufacturer's name and "or approved equal," supporting data for the second product, if proposed by Contractor, shall be submitted in accordance with the requirements for substitutions. The District's Board has found and determined that certain item(s) shall be used on this Project based on the purpose(s) indicated pursuant to Public Contract Code section 3400(c). These findings, as well as the products and brand or trade names, have been identified in the Notice to Bidders.
- D. The Contractor will not be allowed to substitute specified items unless the request for substitution is submitted as follows:
  - (1) District must receive any notice of request for substitution of a specified item a minimum of ten (10) calendar days prior to bid opening.

- (2) Within 35 days after the date of the Notice of Award, the Contractor shall submit data substantiating the request(s) for all substitution(s) containing sufficient information to assess acceptability of product or system and impact on Project, including, without limitation, the requirements specified in the Special Conditions and the technical Specifications. Insufficient information shall be grounds for rejection of substitution.
- E. If the District and/or Architect, in reviewing proposed substitute materials and equipment, require revisions or corrections to be made to previously accepted Shop Drawings and supplemental supporting data to be resubmitted, Contractor shall promptly do so. If any proposed substitution is judged by the District and/or Architect to be unacceptable, the specified material or equipment shall be provided.
- F. Samples may be required. Tests required by the District and/or Architect for the determination of quality and utility shall be made at the expense of Contractor, with acceptance of the test procedure first given by the District.
- G. In reviewing the supporting data submitted for substitutions, the District and/or Architect will use for purposes of comparison all the characteristics of the specified material or equipment as they appear in the manufacturer's published data even though all the characteristics may not have been particularly mentioned in the Contract Documents. If more than two (2) submissions of supporting data are required, the cost of reviewing the additional supporting data shall be borne by Contractor, and the District will deduct the costs from the Contract Price. The Contractor shall be responsible for any re-design costs occasioned by District's acceptance and/or approval of any substitute.
- H. The Contractor shall, in the event that a substitute is less costly than that specified, credit the District with one hundred percent (100%) of the net difference between the substitute and the originally specified material. In this event, the Contractor agrees to execute a deductive Change Order to reflect that credit. In the event Contractor furnishes a material, process, or article more expensive than that specified, the difference in the cost of that material, process, or article so furnished shall be borne by Contractor.
- I. In no event shall the District be liable for any increase in Contract Price or Contract Time due to any claimed delay in the evaluation of any proposed substitute or in the acceptance or rejection of any proposed substitute.

**PART 2 – PRODUCTS Not Used.**

**PART 3 – EXECUTION Not Used.**

END OF DOCUMENT

DOCUMENT 01 29 00

**APPLICATION FOR PAYMENT AND  
CONDITIONAL AND UNCONDITIONAL WAIVER AND RELEASE FORMS**

**CONTRACTOR SHALL COMPLY WITH ALL PROVISIONS IN THE GENERAL  
CONDITIONS RELATED TO APPLICATIONS FOR PAYMENT AND/OR PAYMENTS.**

**CONDITIONAL WAIVER AND RELEASE  
ON PROGRESS PAYMENT  
(CIVIL CODE SECTION 8132)**

NOTICE: THIS DOCUMENT WAIVES THE CLAIMANT'S LIEN, STOP PAYMENT NOTICE, AND PAYMENT BOND RIGHTS EFFECTIVE ON RECEIPT OF PAYMENT. A PERSON SHOULD NOT RELY ON THIS DOCUMENT UNLESS SATISFIED THAT THE CLAIMANT HAS RECEIVED PAYMENT.

Name of Claimant: \_\_\_\_\_

Name of Customer: \_\_\_\_\_

Job Location: \_\_\_\_\_

Owner: \_\_\_\_\_

Through Date: \_\_\_\_\_

**Conditional Waiver and Release**

This document waives and releases lien, stop payment notice, and payment bond rights the claimant has for labor and service provided, and equipment and material delivered, to the customer on this job through the Through Date of this document. Rights based upon labor or service provided, or equipment or material delivered, pursuant to a written change order that has been fully executed by the parties prior to the date that this document is signed by the claimant, are waived and released by this document, unless listed as an Exception below. This document is effective only on the claimant's receipt of payment from the financial institution on which the following check is drawn:

Maker of Check: \_\_\_\_\_

Amount of Check: \$\_\_\_\_\_

Check Payable to: \_\_\_\_\_

**Exceptions**

This document does not affect any of the following:

- (1) Retentions.
- (2) Extras for which the claimant has not received payment.
- (3) The following progress payments for which the claimant has previously given a conditional waiver and release but has not received payment:

Date(s) of waiver and release: \_\_\_\_\_

Amount(s) of unpaid progress payment(s): \$\_\_\_\_\_

**LA MESA-SPRING VALLEY SCHOOLS**

**APPLICATION FOR PAYMENT AND  
CONDITIONAL AND UNCONDITIONAL  
WAIVER AND RELEASE FORMS  
DOCUMENT 01 29 00-2**

- (4) Contract rights, including (A) a right based on rescission, abandonment, or breach of contract, and (B) the right to recover compensation for work not compensated by the payment.

Claimant's Signature: \_\_\_\_\_

Claimant's Title: \_\_\_\_\_

Date of Signature: \_\_\_\_\_

**UNCONDITIONAL WAIVER AND RELEASE  
ON PROGRESS PAYMENT  
(CIVIL CODE SECTION 8134)**

NOTICE TO CLAIMANT: THIS DOCUMENT WAIVES AND RELEASES LIEN, STOP PAYMENT NOTICE, AND PAYMENT BOND RIGHTS UNCONDITIONALLY AND STATES THAT YOU HAVE BEEN PAID FOR GIVING UP THOSE RIGHTS. THIS DOCUMENT IS ENFORCEABLE AGAINST YOU IF YOU SIGN IT, EVEN IF YOU HAVE NOT BEEN PAID. IF YOU HAVE NOT BEEN PAID, USE A CONDITIONAL WAIVER AND RELEASE FORM.

Name of Claimant: \_\_\_\_\_

Name of Customer: \_\_\_\_\_

Job Location: \_\_\_\_\_

Owner: \_\_\_\_\_

Through Date: \_\_\_\_\_

**Unconditional Waiver and Release**

This document waives and releases lien, stop payment notice, and payment bond rights the claimant has for labor and service provided, and equipment and material delivered, to the customer on this job through the Through Date of this document. Rights based upon labor or service provided, or equipment or material delivered, pursuant to a written change order that has been fully executed by the parties prior to the date that this document is signed by the claimant, are waived and released by this document, unless listed as an Exception below. The claimant has received the following progress payment: \$\_\_\_\_\_

**Exceptions**

This document does not affect any of the following:

- (1) Retentions.
- (2) Extras for which the claimant has not received payment.
- (3) Contract rights, including (A) a right based on rescission, abandonment, or breach of contract, and (B) the right to recover compensation for work not compensated by the payment.

Claimant's Signature: \_\_\_\_\_

Claimant's Title: \_\_\_\_\_

Date of Signature: \_\_\_\_\_

**CONDITIONAL WAIVER AND RELEASE  
ON FINAL PAYMENT  
(CIVIL CODE SECTION 8136)**

**NOTICE:** THIS DOCUMENT WAIVES THE CLAIMANT'S LIEN, STOP PAYMENT NOTICE, AND PAYMENT BOND RIGHTS EFFECTIVE ON RECEIPT OF PAYMENT. A PERSON SHOULD NOT RELY ON THIS DOCUMENT UNLESS SATISFIED THAT THE CLAIMANT HAS RECEIVED PAYMENT.

Name of Claimant: \_\_\_\_\_

Name of Customer: \_\_\_\_\_

Job Location: \_\_\_\_\_

Owner: \_\_\_\_\_

**Conditional Waiver and Release**

This document waives and releases lien, stop payment notice, and payment bond rights the claimant has for labor and service provided, and equipment and material delivered, to the customer on this job. Rights based upon labor or service provided, or equipment or material delivered, pursuant to a written change order that has been fully executed by the parties prior to the date that this document is signed by the claimant, are waived and released by this document, unless listed as an Exception below. This document is effective only on the claimant's receipt of payment from the financial institution on which the following check is drawn:

Maker of Check: \_\_\_\_\_

Amount of Check: \$\_\_\_\_\_

Check Payable to: \_\_\_\_\_

**Exceptions**

This document does not affect any of the following: \_\_\_\_\_

Disputed claims for extras in the amount of: \$\_\_\_\_\_

Claimant's Signature: \_\_\_\_\_

Claimant's Title: \_\_\_\_\_

Date of Signature: \_\_\_\_\_



**UNCONDITIONAL WAIVER AND RELEASE  
ON FINAL PAYMENT**  
(CIVIL CODE SECTION 8138)

**NOTICE TO CLAIMANT:** THIS DOCUMENT WAIVES AND RELEASES LIEN, STOP PAYMENT NOTICE, AND PAYMENT BOND RIGHTS UNCONDITIONALLY AND STATES THAT YOU HAVE BEEN PAID FOR GIVING UP THOSE RIGHTS. THIS DOCUMENT IS ENFORCEABLE AGAINST YOU IF YOU SIGN IT, EVEN IF YOU HAVE NOT BEEN PAID. IF YOU HAVE NOT BEEN PAID, USE A CONDITIONAL WAIVER AND RELEASE FORM.

Name of Claimant: \_\_\_\_\_

Name of Customer: \_\_\_\_\_

Job Location: \_\_\_\_\_

Owner: \_\_\_\_\_

**Unconditional Waiver and Release**

This document waives and releases lien, stop payment notice, and payment bond rights the claimant has for all labor and service provided, and equipment and material delivered, to the customer on this job. Rights based upon labor or service provided, or equipment or material delivered, pursuant to a written change order that has been fully executed by the parties prior to the date that this document is signed by the claimant, are waived and released by this document, unless listed as an Exception below. The claimant has been paid in full.

**Exceptions**

This document does not affect any of the following: \_\_\_\_\_

Disputed claims for extras in the amount of: \$\_\_\_\_\_

Claimant's Signature: \_\_\_\_\_

Claimant's Title: \_\_\_\_\_

Date of Signature: \_\_\_\_\_

**PROJECT MEETINGS**

**PART 1 – GENERAL**

**1.01 RELATED DOCUMENTS AND PROVISIONS:**

All Contract Documents should be reviewed for applicable provisions related to the provisions in this document, including without limitation:

- A. General Conditions; and
- B. Special Conditions.

**1.02 PROGRESS MEETINGS:**

- A. Contractor shall schedule and hold regular weekly progress meetings after a minimum of one week's prior written notice of the meeting date and time to all Invitees as indicated below.
- B. Location: Contractor's field office.
- C. The Contractor shall notify and invite the following entities ("Invitees"):
  - (1) District Representative.
  - (2) Contractor.
  - (3) Contractor's Project Manager.
  - (4) Contractor's Superintendent.
  - (5) Subcontractors, as appropriate to the agenda of the meeting.
  - (6) Suppliers, as appropriate to the agenda of the meeting.
  - (7) Construction Manager, if any.
  - (8) Architect
  - (9) Engineer(s), if any and as appropriate to the agenda of the meeting.
  - (10) Others, as appropriate to the agenda of the meeting.
- D. The District's and/or the Architect's Consultants will attend at their discretion, in response to the agenda.
- E. The District representative, the Construction Manager, and/or another District Agent shall take and distribute meeting notes to attendees and other concerned parties. If exceptions are taken to anything in the meeting notes,

those exceptions shall be stated in writing to the District within five (5) working days following District's distribution of the meeting notes.

**1.03 PRE-INSTALLATION/PERFORMANCE MEETING:**

- A. Contractor shall schedule a meeting prior to the start of each of the following portions of the Work: cutting and patching of plaster and roofing, and other weather-exposed and moisture-resistant products. Contractor shall invite all Invitees to this meeting, and others whose work may affect or be affected by the quality of the cutting and patching work.
- B. Contractor shall review in detail prior to this meeting, the manufacturer's requirements and specifications, applicable portions of the Contract Documents, Shop Drawings, and other submittals, and other related work. At this meeting, invitees shall review and resolve conflicts, incompatibilities, or inadequacies discovered or anticipated.
- C. Contractor shall review in detail Project conditions, schedule, requirements for performance, application, installation, and quality of completed Work, and protection of adjacent Work and property.
- D. Contractor shall review in detail means of protecting the completed Work during the remainder of the construction period.

**PART 2 - PRODUCTS Not Used.**

**PART 3 - EXECUTION Not Used.**

END OF DOCUMENT

**SUBMITTALS**

**PART 1 - GENERAL**

**1.01 RELATED DOCUMENTS AND PROVISIONS:**

All Contract Documents should be reviewed for applicable provisions related to the provisions in this document, including without limitation:

- A. General Conditions, including, without limitation, Contractor's Submittals and Schedules, Drawings and Specifications;
- B. Special Conditions.

**1.02 SECTION INCLUDES:**

- A. Definitions:
  - (1) Shop Drawings and Product Data are as indicated in the General Conditions and include, but are not limited to, fabrication, erection, layout and setting drawings, formwork and falsework drawings, manufacturers' standard drawings, descriptive literature, catalogues, brochures, performance and test data, wiring and control diagrams. In addition, there are other drawings and descriptive data pertaining to materials, equipment, piping, duct and conduit systems, and methods of construction as may be required to show that the materials, equipment or systems and all positions conform to the requirement of the Contract Documents, including, without limitation, the Drawings.
  - (2) "Manufactured" applies to standard units usually mass-produced; "fabricated" means specifically assembled or made out of selected materials to meet design requirements. Shop Drawings shall establish the actual detail of manufactured or fabricated items, indicated proper relation to adjoining work and amplify design details of mechanical and electrical equipment in proper relation to physical spaces in the structure.
  - (3) Manufacturer's Instructions: Where any item of Work is required by the Contract Documents to be furnished, installed, or performed, at a minimum, in accordance with a specified product manufacturer's instructions, the Contractor shall procure and distribute copies of these to the District, the Architect, and all other concerned parties and shall furnish, install, or perform the work, at a minimum, in accordance with those instructions.
- B. Samples, Shop Drawings, Product Data, and other items as specified, in accordance with the following requirements:
  - (1) Contractor shall submit all Shop Drawings, Product Data, and Samples to the District, the Architect, the Project Inspector, and the Construction Manager.

- (2) Contractor shall comply with all time frames herein and in the General Conditions and, in any case, shall submit required information in sufficient time to permit proper consideration and action before ordering any materials or items represented by such Shop Drawings, Product Data, and/or Samples.
- (3) Contractor shall allow sufficient time so that no delay occurs due to required lead time in ordering or delivery of any item to the Site. Contractor shall be responsible for any delay in progress of Work due to its failure to observe these requirements.
- (4) Time for completion of Work shall not be extended on account of Contractor's failure to promptly submit Shop Drawings, Product Data, and/or Samples.
- (5) Reference numbers on Shop Drawings shall have Architectural and/or Engineering Contract Drawings reference numbers for details, sections, and "cuts" shown on Shop Drawings. These reference numbers shall be in addition to any numbering system that Contractor chooses to use or has adopted as standard.
- (6) When the magnitude or complexity of submittal material prevents a complete review within the stated time frame, Contractor shall make this submittal in increments to avoid extended delays.
- (7) Contractor shall certify on submittals for review that submittals conform to Contract requirements. Also certify that Contractor-furnished equipment can be installed in allocated space. In event of any variance, Contractor shall specifically state in transmittal and on Shop Drawings, portions vary and require approval of a substitute. Submittals shall not be used as a means of requesting a substitution.
- (8) Unless specified otherwise, sampling, preparation of samples, and tests shall be in accordance with the latest standard of the American Society for Testing and Materials.
- (9) Upon demand by Architect or District, Contractor shall submit samples of materials and/or articles for tests or examinations and consideration before Contractor incorporates same in Work. Contractor shall be solely responsible for delays due to sample(s) not being submitted in time to allow for tests. Acceptance or rejection will be expressed in writing. Work shall be equal to approved samples in every respect. Samples that are of value after testing will remain the property of Contractor.

C. Submittal Schedule:

- (1) Contractor shall prepare its proposed submittal schedule that is coordinated with the proposed construction schedule and submit both to the District within ten (10) days after the date of the Notice to Proceed. Contractor's proposed schedules shall become the Project Construction Schedule and the Project Submittal Schedule after each is approved by the District.

- (2) Contractor is responsible for all lost time should the initial submittal be rejected, marked "revise and resubmit", etc.
- (3) All Submittals shall be forwarded to the District by the date indicated on the approved Submittal Schedule, unless an earlier date is necessary to maintain the Construction Schedule, in which case those Submittals shall be forwarded to the District so as not to delay the Construction Schedule.
- (4) Contractor may be assessed \$100 a day for each day it is late in submitting a shop drawing or sample. No extensions of time will be granted to Trade Contractor or any Subcontractor because of its failure to have shop drawings and samples submitted in accordance with the Schedule.

### **1.03 SHOP DRAWINGS:**

- A. Contractor shall submit one reproducible transparency and six (6) opaque reproductions. The District will review and return the reproducible copy and one (1) opaque reproduction to Contractor.
- B. Before commencing installation of any Work, the Contractor shall submit and receive approval of all drawings, descriptive data, and material list(s) as required to accomplish Work.
- C. Review of Shop Drawings is regarded as a service to assist Contractor and in all cases original Contract Documents shall take precedence as outlined under General Conditions.
- D. No claim for extra time or payment shall be based on work shown on Shop Drawings unless the claim is (1) noted on Contractor's transmittal letter accompanying Shop Drawings and (2) Contractor has complied with all applicable provisions of the General Conditions, including, without limitation, provisions regarding changes and payment, and all required written approvals.
- E. District shall not review Shop Drawings for quantities of materials or number of items supplied.
- F. District's and/or Architect's review of Shop Drawing will be general. District and/or Architect review does not relieve Contractor of responsibility for dimensions, accuracy, proper fitting, construction of Work, furnishing of materials, or Work required by Contract Documents and not indicated on Shop Drawings. The District's and/or Architect's review of Shop Drawings is not to be construed as approving departures from Contract Documents.
- G. Review of Shop Drawings and Schedules does not relieve Contractor from responsibility for any aspect of those Drawings or Schedules that is a violation of local, County, State, or Federal laws, rules, ordinances, or rules and regulations of commissions, boards, or other authorities or utilities having jurisdiction.
- H. Before submitting Shop Drawings for review, Contractor shall check Shop Drawings of its subcontractors for accuracy, and confirm that all Work

contiguous with and having bearing on other work shown on Shop Drawings is accurately drawn and in conformance with Contract Documents.

- I. Submitted drawings and details must bear stamp of approval of Contractor:
  - (1) Stamp and signature shall clearly certify that Contractor has checked Shop Drawings for compliance with Drawings.
  - (2) If Contractor submits a Shop Drawing without an executed stamp of approval, or whenever it is evident (despite stamp) that Drawings have not been checked, the District and/or Architect will not consider them and will return them to the Contractor for revision and resubmission. In that event, it will be deemed that Contractor has not complied with this provision and Contractor shall bear risk of all delays to same extent as if it had not submitted any Shop Drawings or details.
- J. Submission of Shop Drawings (in either original submission or when resubmitted with correction) constitutes evidence that Contractor has checked all information thereon and that it accepts and is willing to perform Work as shown.
- K. Contractor shall pay for cost of any changes in construction due to improper checking and coordination. Contractor shall be responsible for all additional costs, including coordination. Contractor shall be responsible for costs incurred by itself, the District, the Architect, the Project Inspector, the Construction Manager, any other Subcontractor or contractor, etc., due to improperly checked and/or coordination of submittals.
- L. Shop Drawings must clearly delineate the following information:
  - (1) Project name and address.
  - (2) Specification number and description.
  - (3) Architect's name and project number.
  - (4) Shop Drawing title, number, date, and scale.
  - (5) Names of Contractor, Subcontractor(s) and fabricator.
  - (6) Working and erection dimensions.
  - (7) Arrangements and sectional views.
  - (8) Necessary details, including complete information for making connections with other Work.
  - (9) Kinds of materials and finishes.
  - (10) Descriptive names of materials and equipment, classified item numbers, and locations at which materials or equipment are to be installed in the Work. Contractor shall use same reference identification(s) as shown on Contract Drawings.

- M. Contractor shall prepare composite drawings and installation layouts when required to solve tight field conditions.
- (1) Shop Drawings shall consist of dimensioned plans and elevations and must give complete information, particularly as to size and location of sleeves, inserts, attachments, openings, conduits, ducts, boxes, structural interferences, etc.
  - (2) Contractor shall coordinate these composite Shop Drawings and installation layouts in the field between itself and its Subcontractor(s) for proper relationship to the Work, the work of other trades, and the field conditions. The Contractor shall check and approve all submittal(s) before submitting them for final review.

#### **1.04 PRODUCT DATA OR NON REPRODUCIBLE SUBMITTALS:**

- A. Contractor shall submit manufacturer's printed literature in original form. Any fading type of reproduction will not be accepted. Contractor must submit a minimum of six (6) each, to the District. District shall return one (1) to the Contractor, who shall reproduce whatever additional copies it requires for distribution.
- B. Contractor shall submit six (6) copies of a complete list of all major items of mechanical, plumbing, and electrical equipment and materials in accordance with the approved Submittal Schedule, except as required earlier to comply with the approved Construction Schedule. Other items specified are to be submitted prior to commencing Work. Contractor shall submit items of like kind at one time in a neat and orderly manner. Partial lists will not be acceptable.
- C. Submittals shall include manufacturer's specifications, physical dimensions, and ratings of all equipment. Contractor shall furnish performance curves for all pumps and fans. Where printed literature describes items in addition to that item being submitted, submitted item shall be clearly marked on sheet and superfluous information shall be crossed out. If highlighting is used, Contractor shall mark all copies.
- D. Equipment submittals shall be complete and include space requirements, weight, electrical and mechanical requirements, performance data, and supplemental information that may be requested.
- E. Imported Materials Certification must be submitted at least ten (10) days before material is delivered.

#### **1.05 SAMPLES:**

- A. Contractor shall submit for approval Samples as required and within the time frame in the Contract Documents. Materials such as concrete, mortar, etc., which require on-site testing will be obtained from Project Site.
- B. Contractor shall submit four (4) samples except where greater or lesser number is specifically required by Contract Documents including, without limitation, the Specifications.



- (1) Samples must be of sufficient size and quality to clearly illustrate functional characteristics, with integrally related parts and attachment devices.
  - (2) Samples must show full range of texture, color, and pattern.
- C. Contractor shall make all Submittals, unless it has authorized Subcontractor(s) to submit and Contractor has notified the District in writing to this effect.
- D. Samples to be shipped prepaid or hand-delivered to the District.
- E. Contractor shall mark samples to show name of Project, name of Contractor submitting, Contract number and segment of Work where representative Sample will be used, all applicable Specifications Sections and documents, Contract Drawing Number and detail, and ASTM or FS reference, if applicable.
- F. Contractor shall not deliver any material to Site prior to receipt of District's and/or Architect's completed written review and approval. Contractor shall furnish materials equal in every respect to approved Samples and execute Work in conformance therewith.
- G. District's and/or Architect's review, acceptance, and/or approval of Sample(s) will not preclude rejections of any material upon discovery of defects in same prior to final acceptance of completed Work.
- H. After a material has been approved, no change in brand or make will be permitted.
- I. Contractor shall prepare its Submittal Schedule and submit Samples of materials requiring laboratory tests to specified laboratory for testing not less than ninety (90) days before such materials are required to be used in Work.
- J. Samples which are rejected must be resubmitted promptly after notification of rejection and be marked "Resubmitted Sample" in addition to other information required.
- K. Field Samples and Mock-Ups are to be removed by Contractor at District's direction:
  - (1) Size: As Specified.
  - (2) Furnish catalog numbers and similar data, as requested.

#### **1.06 REVIEW AND RESUBMISSION REQUIREMENTS:**

- A. The District will arrange for review of Sample(s), Shop Drawing(s), Product Data, and other submittal(s) by appropriate reviewer and return to Contractor as provided below within twenty-one (21) days after receipt or within twenty-one (21) days after receipt of all related information necessary for such review, whichever is later.
- B. One (1) copy of product or materials data will be returned to Contractor with the review status.

- C. Samples to be incorporated into the Work will be returned to Contractor, together with a written notice designating the Sample with the appropriate review status and indicating errors discovered on review, if any. Other Samples will not be returned, but the same notice will be given with respect thereto, and that notice shall be considered a return of the Sample.
- D. Contractor shall revise and resubmit any Sample(s), Shop Drawing(s), Product Data, and other submittal(s) as required by the reviewer. Such resubmittals will be reviewed and returned in the same manner as original Sample(s), Shop Drawing(s), Product Data, and other submittal(s), within fourteen (14) days after receipt thereof or within fourteen (14) days after receipt of all related information necessary for such review. Such resubmittal shall not delay the Work.
- E. Contractor may proceed with any of the Work covered by Sample(s), Shop Drawing(s), Product Data, and other submittal(s) upon its return if designated as no exception taken, or revise as noted, provided the Contractor proceeds in accordance with the District and/or the Architect's notes and comments.
- F. Contractor shall not begin any of the work covered by a Sample(s), Shop Drawing(s), Product Data, and other submittal(s), designated as revise and resubmit or rejected, until a revision or correction thereof has been reviewed and returned to Contractor.
- G. Sample(s), Shop Drawing(s), Product Data, and other submittal(s) designated as revise and resubmit or rejected and requiring resubmittal, shall be revised or corrected and resubmitted to the District no later than fourteen (14) days or a shorter period as required to comply with the approved Construction Schedule, after its return to Contractor.
- H. Neither the review nor the lack of review of any Sample(s), Shop Drawing(s), Product Data, and other submittal(s) shall waive any of the requirements of the Contract Documents, or relieve Contractor of any obligation thereunder.
- I. District's and/or Architect's review of Shop Drawings does not relieve the Contractor of responsibility for any errors that may exist. Contractor is responsible for the dimensions and design of adequate connections and details and for satisfactory construction of all the Work.

**PART 2 – PRODUCTS Not Used.**

**PART 3 - EXECUTION Not Used.**

END OF DOCUMENT

**SITE STANDARDS**

**PART 1 – GENERAL**

**1.01 RELATED DOCUMENTS AND PROVISIONS:**

All Contract Documents should be reviewed for applicable provisions related to the provisions in this document, including without limitation:

- A. General Conditions, including without limitation, Site Access, Conditions, and Regulations;
- B. Special Conditions;
- C. Drug-Free Workplace Certification;
- D. Tobacco-Free Environment Certification;
- E. Criminal Background Investigation/Fingerprinting Certification;
- F. Temporary Facilities and Controls.

**1.02 REQUIREMENTS OF THE DISTRICT:**

- A. Drug-Free Schools and Safety Requirements:
  - (1) All school sites and other District Facilities have been declared "Drug-Free Zones." No drugs, alcohol and/or smoking are allowed at any time in any buildings and/or grounds on District property. No students, staff, visitors, or contractors are to use drugs on these sites.
  - (2) Smoking and the use of tobacco products by all persons is prohibited on or in District property. District property includes school buildings, school grounds, school-owned vehicles and vehicles owned by others while on District property. Contractor shall post: "Non-Smoking Area" in a highly visible location in each work area, staging area, and parking area. Contractor may designate a smoking area outside of District property within the public right-of-way, provided that this area remains quiet and unobtrusive to adjacent neighbors. This smoking area is to be kept clean at all times.
  - (3) Contractor shall ensure that no alcohol, firearms, weapons, or controlled substances enter or are used at the Site. Contractor shall immediately remove from the Site and terminate the employment of any employee(s) found in violation of this provision.
- B. Language: Profanity or other unacceptable and/or loud language will not be tolerated, "Cat calls" or other derogatory language toward students, staff, volunteers, parents or public will not be allowed.

C. Disturbing the Peace (Noise and Lighting):

- (1) Contractor shall observe the noise ordinance of the Site at all times including, without limitation, all applicable local, city, and/or state laws, ordinances, and/or regulations regarding noise and allowable noise levels.
- (2) The use of radios, etc., shall be controlled to keep all sound at a level that cannot be heard beyond the immediate area of use. District reserves the right to prohibit the use of radios at the Site, except for mobile phones or other handheld communication radios.
- (3) If portable lights are used after dark, all light must be located so as not to direct light into neighboring property.

D. Traffic:

- (1) Driving on the Premises shall be limited to periods when students and public are not present. If driving or deliveries must be made during the school hours, two (2) or more ground guides shall lead the vehicle across the area of travel. In no case shall driving take place across playgrounds or other pedestrian paths during recess, lunch, and/or class period changes. The speed limit on-the Premises shall be five (5) miles per hour (maximum) or less if conditions require.
- (2) All paths of travel for deliveries, including without limitation, material, equipment, and supply deliveries, shall be reviewed and approved by District in advance. Any damage will be repaired to the pre-damaged condition by the Contractor.
- (3) District shall designate a construction entry to the Site. If Contractor requests, District determines it is required, and to the extent possible, District shall designate a staging area so as not to interfere with the normal functioning of school facilities. Location of gates and fencing shall be approved in advance with District and at Contractor's expense.
- (4) Parking areas shall be reviewed and approved by District in advance. No parking is to occur under the drip line of trees or in softscape areas that could otherwise be damaged.

- E. All of the above shall be observed and complied with by the Contractor and all workers on the Site. Failure to follow these directives could result in individual(s) being suspended or removed from the work force at the discretion of the District. The same rules and regulations shall apply equally to delivery personnel, inspectors, consultants, and other visitors to the Site.

**PART 2 - PRODUCTS Not Used.**

**PART 3 - EXECUTION Not Used.**

END OF DOCUMENT

**REGULATORY REQUIREMENTS**

**PART 1 - GENERAL**

**1.01 RELATED DOCUMENTS AND PROVISIONS:**

All Contract Documents should be reviewed for applicable provisions related to the provisions in this document, including without limitation:

- A. General Conditions, including, without limitation, Obtaining of Permits, Licenses and Registrations and Work to Comply with All Applicable Laws and Regulations;
- B. Special Conditions; and
- C. Quality Control.

**1.02 DESCRIPTION:**

This section covers the general requirements for regulatory requirements pertaining to the Work and is supplementary to all other regulatory requirements mentioned or referenced elsewhere in the Contract Documents.

**1.03 REQUIREMENTS OF REGULATORY AGENCIES:**

- A. All statutes, ordinances, laws, rules, codes, regulations, standards, and the lawful orders of all public authorities having jurisdiction over the Work, are hereby incorporated into these Contract Documents as if repeated in full herein and are intended to be included in any reference to Code or Building Code, unless otherwise specified, including, without limitation, the references in the list below. Contractor shall make available at the Site copies of all the listed documents applicable to the Work as the District and/or Architect may request, including, without limitation, applicable portions of the California Code of Regulations ("CCR").
  - (1) California Building Standards Administrative Code, Part 1, Title 24, CCR.
  - (2) California Building Code (CBC), Part 2, Title 24, CCR; (International Building Code volumes 1-2 and California Amendments).
  - (3) California Electrical Code (CEC), Part 3, Title 24, CCR; (National Electrical Code and California Amendments).
  - (4) California Mechanical Code (CMC), Part 4, Title 24, CCR; (Uniform Mechanical Code and California Amendments).
  - (5) California Plumbing Code (CPC), Part 5, Title 24, CCR; (Uniform Plumbing Code and California Amendments).

- (6) California Fire Code (CFC), Part 9, Title 24, CCR; (International Fire Code and California Amendments).
- (7) California Green Building Standards Code (CALGreen), Part 11, Title 24, CCR.
- (8) California Referenced Standards Code, Part 12, Title 24, CCR.
- (9) State Fire Marshal Regulations, Public Safety, Title 19, CCR.
- (10) Partial List of Applicable National Fire Protection Association (NFPA) Standards:
  - (a) NFPA 13 - Automatic Sprinkler System.
  - (b) NFPA 14 - Standpipes Systems.
  - (c) NFPA 17A - Wet Chemical System
  - (d) NFPA 24 - Private Fire Mains.
  - (e) (California Amended) NFPA 72 - National Fire Alarm Codes.
  - (f) NFPA 253 - Critical Radiant Flux of Floor Covering System.
  - (g) NFPA 2001 - Clean Agent Fire Extinguishing Systems.
- (11) California Division of the State Architect interpretation of Regulations ("DSA IR"), including, without limitation:
  - (a) DSA IR A-6 — Construction Change Document Submittal and Approval Processes.
  - (b) DSA IR A-7 — Project Inspector Certification and Approval.
  - (c) DSA IR A-8 — Project Inspector and Assistant Inspector Duties and Performance.
  - (d) DSA IR A-12 — Assistant Inspector Approval.
- (12) DSA Procedures ("DSA PR")
  - (a) DSA PR 13-01 – Construction Oversight Process
  - (b) DSA PR 13-02 – Project Certification Process

B. This Project shall be governed by applicable regulations, including, without limitation, the State of California's Administrative Regulations for the Division of the State Architect-Structural Safety (DSA/SS), Chapter 4, Part 1, Title 24, CCR, and the most current version on the date the bids are opened and as it pertains to school construction including, without limitation:

- (1) Test and testing laboratory per Section 4-335. District shall pay for the testing laboratory.
- (2) Special inspections per Section 4-333(c).
- (3) Deferred Approvals per section 4-317(g).
- (4) Verified reports per Sections 4-336 & 4-343(c).
- (5) Duties of the Architect & Engineers shall be per Sections 4-333(a) and 4-341.
- (6) Duties of the Contractor shall be per Section 4-343.
- (7) Duties of Project Inspector shall be per Section 4-334.
- (8) Addenda and Construction Change Documents per Section 4-338.

Contractor shall keep and make available all applicable parts of the most current version of Title 24 referred to in the plans and specifications at the Site during construction.

C. Items of deferred approval shall be clearly marked on the first sheet of the Architect's and/or Engineer's approved Drawings. All items later submitted for approval shall be per Title 24 requirements to the DSA.

- (1) Contractor shall submit the following to Architect for review and endorsement:
  - (a) Product information on proposed material/system supplier.
  - (b) Drawings, specifications, and calculations prepared, signed, and stamped by an architect or engineer licensed in the State of California for that portion of the Work.
  - (c) All other requirements as may be required by DSA.
- (2) Cost of preparing and submitting documentation per DSA Deferred Approval requirements including required modifications to Drawings and Specifications, whether or not indicated in the Contract Documents, shall be borne by Contractor.
- (3) Contractor shall not begin fabrication and installation of deferred approval items without first obtaining DSA approval of Drawings and Specifications.
- (4) Schedule of Work Subject to DSA Deferred Approval: Window wall systems exceeding 10 feet in span.

**PART 2 – PRODUCTS Not Used.**

**PART 3 – EXECUTION Not Used.**

END OF DOCUMENT

**ABBREVIATIONS AND ACRONYMS**

**PART 1 – GENERAL**

**1.01 RELATED DOCUMENTS AND PROVISIONS:**

All Contract Documents should be reviewed for applicable provisions related to the provisions in this document, including without limitation:

- A. General Conditions including without limitation, Definitions;
- B. Special Conditions.

**1.02 DOCUMENT INCLUDES:**

- A. Abbreviations used throughout the Contract Documents.
- B. Reference to a technical society, organization, or body is by abbreviation, as follows:

1.	AA	The Aluminum Association
2.	AASHTO	American Association of State Highway and Transportation Officials
3.	ABPA	Acoustical and Board Products Association
4.	ACI	American Concrete Institute
5.	AGA	American Gas Association
6.	AGC	Associated General Contractors of America
7.	AHC	Architectural Hardware Consultant
8.	AHRI	Air Conditioning, Heating, Refrigeration Institute
9.	AI	Asphalt Institute
10.	AIA	American Institute of Architects
11.	AISC	American Institute of Steel Construction
12.	AISI	American Iron and Steel Institute
13.	AMCA	Air Movement and Control Association
14.	ANSI	American National Standards Institute
15.	APA	APA – The Engineered Wood Association
16.	ASCE	American Society of Civil Engineers
17.	ASHRAE	American Society of Heating, Refrigeration and Air Conditioning Engineers
18.	ASME	American Society of Mechanical Engineers
19.	ASTM	American Society of Testing and Materials International
20.	AWPA	American Wood Protection Association
21.	AWPI	American Wood Preservers Institute
22.	AWS	American Welding Society
23.	AWSC	American Welding Society Code
24.	AWI	Architectural Woodwork Institute
25.	AWWA	American Water Works Association
26.	BIA	The Brick Industry Association



27.	CCR	California Code of Regulations
28.	CLFMI	Chain Link Fence Manufacturers Institute
29.	CRA	California Redwood Association
30.	CRSI	Concrete Reinforcing Steel Institute
31.	CS	Commercial Standards
32.	CSI	Construction Specifications Institute
33.	CTI	Cooling Technology Institute
34.	FGIA	Fenestration and Glazing Industry Alliance
35.	FGMA	Flat Glass Manufacturers' Association
36.	FIA	Factory Insurance Association
37.	FM	Factory Mutual Global
38.	FS/FED SPEC	Federal Specification
39.	FTI	Facing Title Institute
40.	GA	Gypsum Association
41.	IAPMO	International Association of Plumbing and Mechanical Officials
42.	ICC	International Code Council
43.	IEEE	Institute of Electrical and Electronics Engineers
44.	IES	Illuminating Engineering Society
45.	MCAC	Mason Contractors Association of California
46.	MIMA	Mineral Wool Insulation Manufacturers Association
47.	MLMA	Metal Lath Manufacturers Association
48.	MS/MIL SPEC	Military Specifications
49.	NAAMM	National Association of Architectural Metal Manufacturers
50.	NBHA	National Builders Hardware Association
51.	NCMA	National Concrete Masonry Association
52.	NCSEA	National Council of Structural Engineers Associations
53.	NEC	National Electrical Code
54.	NEMA	National Electrical Manufacturers Association
55.	NIST	National Institute of Standards and Technology
56.	NSI	Natural Stone Institute
57.	NTMA	National Terrazzo and Mosaic Association, Inc.
58.	ORS	Office of Regulatory Services (California)
59.	OSHA	Occupational Safety and Health Act
60.	PCI	Precast/Prestressed Concrete Institute
61.	PCA	Portland Cement Association
62.	PCA	Painting Contractors Association
63.	PDI	Plumbing Drainage Institute
64.	PEI	Porcelain Enamel Institute, Inc.
65.	PG&E	Pacific Gas & Electric Company
66.	PS	Product Standards
67.	SDI	Steel Door Institute; Steel Deck Institute
68.	SJI	Steel Joist Institute
69.	SSPC	Society for Protective Coatings
70.	TCNA	Tile Council of North America, Inc.
71.	TPI	Truss Plate Institute
72.	UBC	Uniform Building Code
73.	UL	Underwriters Laboratories Code

74.	UMC	Uniform Mechanical Code
75.	USDA	United States Department of Agriculture
76.	VI	Vermiculite Institute
77.	WCLIB	West Coast Lumber Inspection Bureau
78.	WDMA	Window and Door Manufacturers Association
79.	WEUSER	Western Electric Utilities Service Engineering Requirements
80.	WIC	Woodwork Institute of California

**PART 2 - PRODUCTS Not Used.**

**PART 3 - EXECUTION Not Used.**

END OF DOCUMENT

**DEFINITIONS**

**PART 1 - GENERAL**

**1.01 RELATED DOCUMENTS AND PROVISIONS**

All Contract Documents should be reviewed for applicable provisions related to the provisions in this document, including without limitation:

- A. General Conditions including without limitation, Definitions;
- B. Special Conditions.

**1.02 QUALITY ASSURANCE**

- A. For products or workmanship specified by association, trade, or Federal Standards, Contractor shall comply with requirements of the standard, except when more rigid requirements are specified in the Contract Documents, or are required by applicable codes.
- B. Contractor shall conform to current reference standard publication date in effect on the date of bid opening.
- C. Contractor shall obtain copies of standards unless specifically required not to by the Contract Documents.
- D. Contractor shall maintain a copy of all standards at jobsite during submittals, planning, and progress of the specific Work, until final completion, unless specifically required not to by the Contract Documents.
- E. Should specified reference standards conflict with Contract Documents, Contractor shall request clarification from the District and/or the Architect before proceeding.
- F. The contractual relationship of the parties to the Contract shall not be altered from the contractual relationship as indicated in the Contract Documents by mention or inference otherwise in any referenced document.
- G. Governing Codes shall be as shown in the Contract Documents including, without limitation, the Specifications.

END OF DOCUMENT

**REFERENCES****PART 1 - GENERAL****1.01 SCHEDULE OF REFERENCES:**

**The following information is intended only for the general assistance of the Contractor, and the District does not represent that all of the information is current. It is the Contractor's responsibility to verify the correct information for each of the entities listed.**

AA	The Aluminum Association 1400 Crystal Drive, Suite 430 Arlington, VA 22202 <a href="http://www.aluminum.org">www.aluminum.org</a>	703/358-2960
AABC	Associated Air Balance Council 2401 Pennsylvania Avenue NW, Suite 330 Washington, DC 20037 <a href="http://www.aabc.com">www.aabc.com</a>	202/737-0202
AASHTO	American Association of State Highway and Transportation Officials 555 12th St. NW - Suite 1000 Washington, DC 20004 <a href="http://www.transportation.org">www.transportation.org</a>	202/624-5800
AATCC	American Association of Textile Chemists and Colorists P.O. Box 12215 Research Triangle Park, NC 27709-2215 <a href="http://www.aatcc.org">www.aatcc.org</a>	919/549-8141
ACA	American Coatings Association 901 New York Ave., NW, Suite 300 West Washington, DC 20001 <a href="http://www.paint.org">www.paint.org</a>	202/462-6272
ACI	American Concrete Institute 38800 Country Club Dr. Farmington Hills, MI 48331-3439 <a href="http://www.concrete.org">www.concrete.org</a>	248/848-3800
ACPA	American Concrete Pipe Association 5605 N. MacArthur Blvd., Suite 340 Irving, TX 75038 <a href="http://www.concrete-pipe.org">www.concrete-pipe.org</a>	972/506-7216

ADC	Air Duct Council 1901 N. Roselle Road, Suite 800 Schaumburg, IL 60195 <a href="http://www.flexibleduct.org">www.flexibleduct.org</a>	847/706-6750
AF&PA	American Forest and Paper Association 1101 K Street, NW, Suite 700 Washington, DC 20005 <a href="http://www.afandpa.org">www.afandpa.org</a>	202/463-2700
AGA	American Gas Association 400 North Capitol Street, NW, Suite 450 Washington, DC 20001 <a href="http://www.aga.org">www.aga.org</a>	202/824-7000
AGC	Associate General Contractors of America 2300 Wilson Blvd., Suite 300 Arlington, VA 22201 <a href="http://www.agc.org">www.agc.org</a>	703/548-3118
AHA	American Hardboard Association 1210 West Northwest Highway Palatine, IL 60067 <a href="http://domensino.com/AHA/default.htm">http://domensino.com/AHA/default.htm</a>	847/934-8800
AI	Asphalt Institute 2696 Research Park Drive Lexington, KY 40511-8480 <a href="http://www.asphaltinstitute.org">www.asphaltinstitute.org</a>	859/288-4960
AIA	The American Institute of Architects 1735 New York Ave., NW Washington, DC 20006-5292 <a href="http://www.aia.org">www.aia.org</a>	202/626-7300
AISC	American Institute of Steel Construction 130 East Randolph Street, Suite 2000 Chicago, IL 60601 <a href="http://www.aisc.org">www.aisc.org</a>	312.670.2400
AISI	American Iron and Steel Institute 25 Massachusetts Ave., NW, Suite 800 Washington, DC 20001 <a href="http://www.steel.org">www.steel.org</a>	202/452-7100
AITC	American Institute of Timber Construction 1010 South 336th Street, #210 Federal Way, WA 98003-7394 <a href="https://www.plib.org/aitc/">https://www.plib.org/aitc/</a>	253/835-3344

ALI	Associated Laboratories, Inc. P.O. Box 152837 Dallas, TX 75315 <a href="http://www.assoc-labs.com">www.assoc-labs.com</a>	214/565-0593
ALSC	American Lumber Standards Committee, Inc. 7470 New Technology Way, Suite F Frederick, MD 21703 <a href="http://www.alsc.org">www.alsc.org</a>	301/972-1700
AMCA	Air Movement and Control Association International, Inc. 30 W. University Drive Arlington Heights, IL 60004 <a href="http://www.amca.org">www.amca.org</a>	847/394-0150
AMPP (formerly SSPC)	Association for Materials Protection and Performance (merger of Society for Protective Coatings and National Association of Corrosion Engineers International) (formerly Steel Structures Painting Council) 800 Trumbull Drive Pittsburgh, PA 15205 <a href="http://www.sspc.org">www.sspc.org</a>	412/281-2331 877/281-7772
ANLA	AmericanHort (merger of American Nursery & Landscape Association and OFA – The Association of Horticultural Professionals) 2130 Stella Court Columbus, OH 43215 <a href="http://www.americanhort.org">www.americanhort.org</a>	614/487-1117
ANSI	American National Standards Institute 1899 L Street, NW, 11th Floor Washington, DC 20036 <a href="http://www.ansi.org">www.ansi.org</a>	202/293-8020
APA	APA-The Engineered Wood Association 7011 S. 19th Street Tacoma, WA 98466-5333 <a href="http://www.apawood.org">www.apawood.org</a>	253/565-6600

APA	Architectural Precast Association 325 John Knox Rd, Suite L-103 Tallahassee, FL 32303 <a href="http://www.archprecast.org">www.archprecast.org</a>	850/205-5637
APCIA	American Property Casualty Insurance Association (merger of American Insurance Association (formerly the National Board of Fire Underwriters) with the Property Casualty Insurers Association of America) 555 12th St, NW, Suite 550 Washington DC 20004 <a href="http://www.apci.org">www.apci.org</a>	202/828-7100
AHRI	Air Conditioning and Refrigeration Institute (now Air-Conditioning, Heating, & Refrigeration Institute) 2311 Wilson Blvd, Suite 400 Arlington, VA 22201 <a href="http://www.ahrinet.org">www.ahrinet.org</a>	703/524-8800
ARMA	Asphalt Roofing Manufacturers Association 2331 Rock Spring Road Forest Hill, MD 21050 <a href="http://www.asphaltroofing.org">www.asphaltroofing.org</a>	443/640-1075
ASA	The Acoustical Society of America Suite 300 1305 Walt Whitman Road Melville, NY 11747-4300 <a href="https://acousticalsociety.org/">https://acousticalsociety.org/</a>	516/576-2360
ASCE	American Society of Civil Engineers 1801 Alexander Bell Drive Reston, VA 20191 <a href="http://www.asce.org">www.asce.org</a>	800/548-2723 703/295-6300
ASHRAE	American Society of Heating, Refrigerating and Air Conditioning Engineers 180 Technology Parkway Peachtree Corners, GA 30092 <a href="http://www.ashrae.org">www.ashrae.org</a>	800/527-4723 404/636-8400
ASLA	American Society of Landscape Architects 636 Eye Street, NW Washington, DC 20001-3736 <a href="http://www.asla.org">www.asla.org</a>	202/898-2444
ASME	American Society of Mechanical Engineers Two Park Avenue New York, NY 10016-5990 <a href="http://www.asme.org">www.asme.org</a>	800/834-2763

ASPE	American Society of Plumbing Engineers 6400 Shafer Court, Suite 350 Rosemont, IL 60018 <a href="http://aspe.org">http://aspe.org</a>	847/296-0002
ASQ	American Society for Quality P.O. Box 3005 Milwaukee, WI 53201-3005 or 600 North Plankinton Avenue Milwaukee, WI 53203 <a href="http://asq.org">http://asq.org</a>	800/248-1946 414/272-8575
ASSE	American Society of Sanitary Engineering 18927 Hickory Creek Dr., Suite 220 Mokena, IL 60448 <a href="http://www.asse-plumbing.org">www.asse-plumbing.org</a>	708/995-3019
ASTM	ASTM International 100 Barr Harbor Drive PO Box C700 West Conshohocken, PA, 19428-2959 <a href="http://www.astm.org">www.astm.org</a>	610/832-9500
AWCI	Association of the Wall and Ceiling Industry 513 West Broad Street, Suite 210 Falls Church, VA 22046 <a href="http://www.awci.org">www.awci.org</a>	703/538-1600
AWPA	American Wood Protection Association (formerly American Wood Preservers Institute) P.O. Box 361784 Birmingham, AL 35236-1784 <a href="http://www.awpa.com">www.awpa.com</a>	205/733-4077
AWS	American Welding Society 8669 NW 36 Street, Suite 130 Miami, FL 33166 <a href="http://www.aws.org">www.aws.org</a>	800/443-9353 305/443-9353
AWI	Architectural Woodwork Institute 46179 Westlake Drive, Suite 120 Potomac Falls, VA 20165-5874 <a href="http://www.awinet.org">www.awinet.org</a>	571/323-3636
AWWA	American Water Works Association 6666 West Quincy Avenue Denver, CO 80235 <a href="http://www.awwa.org">www.awwa.org</a>	800/926-7337 303/794-7711



BHMA	Builders Hardware Manufacturers Association 355 Lexington Avenue, 15th Floor New York, NY 10017 <a href="http://www.buildershardware.com">www.buildershardware.com</a>	212/297-2122
BIA	The Brick Industry Association 12007 Sunrise Valley Drive, Suite 430 Reston, VA 20191 <a href="http://www.gobrick.com">www.gobrick.com</a>	703/620-0010
CGA	Compressed Gas Association 8484 Westpark Drive, Suite 220 McLean, VA 22102 <a href="http://www.cganet.com">www.cganet.com</a>	703/788-2700
CISCA	Ceilings & Interior Systems Construction Association 1010 Jorie Blvd, Suite 30 Oak Brook, IL 60523 <a href="http://www.cisca.org">www.cisca.org</a>	630/584-1919
CISPI	Cast Iron Soil Pipe Institute 2401 Fieldcrest Dr. Mundelein, IL 60060 <a href="http://www.cispi.org">www.cispi.org</a>	224/864-2910
CLFMI	Chain Link Fence Manufacturers Institute 10015 Old Columbia Road, Suite B-215 Columbia, MD 21046 <a href="http://chainlinkinfo.org">chainlinkinfo.org</a>	301/596-2583
CPA	Composite Panel Association 19465 Deerfield Avenue, Suite 306 Leesburg, VA 20176 <a href="http://www.compositepanel.org">www.compositepanel.org</a>	703/724-1128
CPSC	Consumer Product Safety Commission 4330 East-West Highway Bethesda, MD 20814 <a href="http://www.cpsc.gov">www.cpsc.gov</a>	800/638-2772
CRA	California Redwood Association 818 Grayson Road, Suite 201 Pleasant Hill, CA 94523 <a href="http://www.calredwood.org">www.calredwood.org</a>	925/935-1499

CRI	Carpet and Rug Institute 100 S. Hamilton Street Dalton, GA 30722-2048 <a href="http://www.carpet-rug.org">www.carpet-rug.org</a>	706/278-3176
CRSI	Concrete Reinforcing Steel Institute 933 N. Plum Grove Road Schaumburg, IL 60173-4758 <a href="http://www.crsi.org">www.crsi.org</a>	847/517-1200
CSI	The Construction Specifications Institute 123 North Pitt St, Suite 450 Alexandria, VA 22314 <a href="http://www.csinet.org">www.csinet.org</a>	800/689-2900
CTIOA	Ceramic Tile Institute of America 12061 Jefferson Blvd. Culver City, CA 90230-6219 <a href="http://www.ctioa.org">www.ctioa.org</a>	310/574-7800
DHA	Decorative Hardwoods Association (formerly Hardwood Plywood & Veneer Association) 42777 Trade West Dr. Sterling, VA 20166 <a href="https://www.decorativehardwoods.org/">https://www.decorativehardwoods.org/</a>	703/435-2900
DHI	Door and Hardware Institute (formerly National Builders Hardware Association) 2001 K Street NW, 3rd Floor North Washington, DC 20006 <a href="http://www.dhi.org">www.dhi.org</a>	202/367-1134
DIPRA	Ductile Iron Pipe Research Association P.O. Box 190306 Birmingham, AL 35219 <a href="http://www.dipra.org">www.dipra.org</a>	205/402-8700
DOC	U.S. Department of Commerce 1401 Constitution Ave., NW Washington, DC 20230 <a href="http://www.commerce.gov">www.commerce.gov</a>	202/482-2000
DOT	U.S. Department of Transportation 1200 New Jersey Avenue, SE Washington, DC 20590 <a href="http://www.dot.gov">www.dot.gov</a>	855/368-4200
EJMA	Expansion Joint Manufacturers Association, Inc. 25 North Broadway Tarrytown, NY 10591 <a href="http://www.ejma.org">www.ejma.org</a>	914/332-0040

EPA	Environmental Protection Agency Ariel Rios Building 1200 Pennsylvania Avenue, N.W. Washington, DC 20460 <a href="http://www.epa.gov">www.epa.gov</a>	202/272-0167
FCICA	Floor Covering Installation Contractors Association 800 Roosevelt Rd., Bldg. C, Suite 312 Glen Ellyn, IL 60137 <a href="http://www.fcica.com">www.fcica.com</a>	630/672-3702
FGIA	Fenestration and Glazing Industry Alliance 1900 E Golf Rd, Suite 1250 Schaumburg, IL 60173 <a href="https://fgiaonline.org/">https://fgiaonline.org/</a>	847/303-5664
FM Global	Factory Mutual Insurance Company Amy Daley Global Practice Leader – Education, Public Entities, Health Care FM Global 270 Central Avenue Johnston, RI 02919-4949 <a href="http://www.fmglobal.com">www.fmglobal.com</a>	401/275-3000 401/275-3029
FS	General Services Administration (GSA) Index of Federal Specifications, Standards and Commercial Item Descriptions 470 East L'Enfant Plaza, SW, Suite 8100 Washington, DC 20407 <a href="http://www.gsa.gov">www.gsa.gov</a>	202/619-8925
GA	The Gypsum Association 962 Wayne Ave., Suite 620 Silver Spring, MD 20910 <a href="http://www.gypsum.org">www.gypsum.org</a>	301/277-8686
HMA	Hardwood Manufacturers Association One Williamsburg Place, Suite 108 Warrendale, PA 15086 <a href="http://hmamembers.org">http://hmamembers.org</a>	412/244-0440

IAPMO	International Association of Plumbing and Mechanical Officials (formerly the Western Plumbing Officials Association) 4755 E. Philadelphia St. Ontario, CA 91761 <a href="http://www.iapmo.org">www.iapmo.org</a>	909/472-4100
ICC	International Code Council 500 New Jersey Avenue, NW, 6th Floor Washington, DC 20001 <a href="http://www.iccsafe.org">www.iccsafe.org</a>	888/422-7233
IEEE	Institute of Electrical and Electronics Engineers 3 Park Avenue, 17th Floor New York, NY 10016-5997 <a href="http://www.ieee.org">www.ieee.org</a>	212/419-7900
IES	Illuminating Engineering Society 120 Wall Street, Floor 17 New York, NY 10005-4001 <a href="http://www.ies.org">www.ies.org</a>	212/248-5000
ITRK	Intertek Testing Services 3933 US Route 11 Cortland, NY 13045 <a href="http://www.intertek.com">www.intertek.com</a>	607/753-6711
MCAA	Mechanical Contractors Association of America 1385 Piccard Drive Rockville, MD 20850 <a href="http://www.mcaa.org">www.mcaa.org</a>	301/869-5800
MMPA (formerly WMMPA)	Moulding & Millwork Producers Association (formerly Wood Moulding & Millwork Producers Association) 507 First Street Woodland, CA 95695 <a href="http://www.wmmpa.com">www.wmmpa.com</a>	530/661-9591 800/550-7889
MSS	Manufacturers Standardization Society (MSS) of the Valve and Fittings Industry, Inc. 127 Park Street, NE Vienna, VA 22180-4602 <a href="http://mss-hq.org">http://mss-hq.org</a>	703/281-6613
NAAMM	National Association of Architectural Metal Manufacturers 800 Roosevelt Rd. Bldg. C, Suite 312 Glen Ellyn, IL 60137 <a href="http://www.naamm.org">www.naamm.org</a>	630/942-6591

NAIMA	North American Insulation Manufacturers Association P.O. Box 1906 Alexandria, VA 22313 <a href="https://insulationinstitute.org/">https://insulationinstitute.org/</a>	703/684-0084
NALP	National Association of Landscape Professionals (formerly Professional Landcare Network) 12500 Fair Lakes Circle, Suite 200 Fairfax, VA 22033 <a href="https://www.landscapeprofessionals.org/">https://www.landscapeprofessionals.org/</a>	703/736-9666
NAPA	National Asphalt Pavement Association 6406 Ivy Lane, Suite 350 Greenbelt, MD 20770-1441 <a href="http://www.asphaltpavement.org">www.asphaltpavement.org</a>	888/468-6499 301/731-4748
NCSPA	National Corrugated Steel Pipe Association 14070 Proton Road, Suite 100 Dallas, TX 75244 <a href="http://www.ncspa.org">www.ncspa.org</a>	972/850-1907
NCMA	National Concrete Masonry Association 13750 Sunrise Valley Drive Herndon, VA 20171-4662 <a href="http://www.ncma.org">www.ncma.org</a>	703/713-1900
NEBB	National Environmental Balancing Bureau 8575 Grovemont Circle Gaithersburg, MD 20877 <a href="http://www.nebb.org">www.nebb.org</a>	301/977-3698
NECA	National Electrical Contractors Association 1201 Pennsylvania Ave. NW Washington, D.C., 20004 <a href="http://www.necanet.org">www.necanet.org</a>	202/991-6300
NEMA	National Electrical Manufacturers Association 1300 North 17th Street N, Suite 900 Rosslyn, VA 22209 <a href="http://www.nema.org">www.nema.org</a>	703/841-3200
NEII	National Elevator Industry, Inc. 5537 SW Urish Road Topeka, KS 66610 <a href="https://nationalelevatorindustry.org/">https://nationalelevatorindustry.org/</a>	703/589-9985
NFPA	National Fire Protection Association 1 Batterymarch Park Quincy, MA 02169-7471 <a href="http://www.nfpa.org">www.nfpa.org</a>	800/344-3555 855/274-8525

NGA (formerly GANA)	National Glass Association (merged with Glass Association of North America) 1945 Old Gallows Road Suite 750 Vienna, VA 22182 <a href="http://www.glass.org">www.glass.org</a>	866/342-5642 Ext 127
NHLA	National Hardwood Lumber Association PO Box 34518 Memphis, TN 38184 <a href="http://www.nhla.com">www.nhla.com</a>	901/377-1818
NIA	National Insulation Association 516 Herndon Pkwy., Ste. D Herndon, VA 20170 <a href="http://www.insulation.org">www.insulation.org</a>	703/464-6422
NRCA	National Roofing Contractors Association 10255 W. Higgins Road, Suite 600 Rosemont, IL 60018-5607 <a href="http://www.nrca.net">www.nrca.net</a>	847/299-9070
NSF	NSF International 789 N. Dixboro Road Ann Arbor, MI 48113-0140 <a href="http://www.nsf.org">www.nsf.org</a>	800/673-6275 734/769-8010
NSI	Natural Stone Institute (formerly Marble Institute of America) 380 E. Lorain St. Oberlin, OH 44074 <a href="https://www.naturalstoneinstitute.org/">https://www.naturalstoneinstitute.org/</a>	440/250-9222
NTMA	National Terrazzo and Mosaic Association 209 N. Crockett Street, Suite 2 PO Box 2605 Fredericksburg, TX 78624 <a href="http://www.ntma.com">www.ntma.com</a>	800/323-9736
OSHA	Occupational Safety and Health Act U.S. Department of Labor Occupational Safety & Health Administration 200 Constitution Ave., NW Washington, DC 20210 <a href="http://www.osha.gov">www.osha.gov</a>	800/321-OSHA (6742)

PCA	Portland Cement Association 5420 Old Orchard Road Skokie, IL 60077 or 200 Massachusetts Ave NW, Suite 200 Washington, DC 20001 <a href="http://www.cement.org">www.cement.org</a>	847/966-6200 202/408-9494
PCA	Painting Contractors Association (formerly Painting and Decorating Contractors of America) 2316 Millpark Drive Maryland Heights, MO 63043 <a href="https://www.pcapainted.org/">https://www.pcapainted.org/</a>	800/322-7322
PCI	Precast/Prestressed Concrete Institute 8770 W. Bryn Mawr Ave., Suite 1150 Chicago, IL 60631 <a href="http://www.pci.org">www.pci.org</a>	312/786-0300
PDI	Plumbing & Drainage Institute 800 Turnpike Street, Suite 300 North Andover, MA 01845 <a href="http://pdionline.org">http://pdionline.org</a>	978/557-0720 800/589-8956
PEI	Porcelain Enamel Institute, Inc. P.O. Box 920220 Norcross, GA 30010 <a href="http://www.porcelainenamel.com">www.porcelainenamel.com</a>	770/676-9366
PG&E	Pacific Gas & Electric Company P.O. Box 997300 Sacramento, CA 95899-7300 <a href="http://www.pge.com">www.pge.com</a>	800/743-5000
PLIB	Pacific Lumber Inspection Bureau (formerly West Coast Lumber Inspection Bureau) 1010 South 336th Street, Suite 210 Federal Way, WA 98003-7394 <a href="https://www.plib.org/">https://www.plib.org/</a>	253/835-3344
RFCI	Resilient Floor Covering Institute 115 Broad Street, Suite 201 La Grange, GA 30240 <a href="http://www.rfci.com">www.rfci.com</a>	706/882-3833
SDI	Steel Deck Institute P.O. Box 426 Glenshaw, PA 15116 <a href="http://www.sdi.org">www.sdi.org</a>	412/487-3325

SDI	Steel Door Institute 30200 Detroit Road Westlake, OH 44145 <a href="http://www.steeldoor.org">www.steeldoor.org</a>	440/899-0010
SJI	Steel Joist Institute 140 West Evans Street, Suite 203 Florence, SC 29501 <a href="http://steeljoist.org">http://steeljoist.org</a>	843/407-4091
SMA	Stucco Manufacturers Association 5753 E Santa Ana Cyn Rd, #G-156 Anaheim, CA 92807 <a href="http://www.stuccomfgassoc.com">www.stuccomfgassoc.com</a>	714/473-9579
SMACNA	Sheet Metal and Air Conditioning Contractors' National Association 4201 Lafayette Center Drive Chantilly, VA 20151-1219 <a href="http://www.smacna.org">www.smacna.org</a>	703/803-2980
SPI	SPI: The Plastics Industry Trade Association, Inc. 1425 K St. NW, Suite 500 Washington, DC 20005 <a href="http://www.plasticsindustry.org">www.plasticsindustry.org</a>	202/974-5200
TCA	The Tile Council of North America 100 Clemson Research Blvd. Anderson, SC 29625 <a href="http://www.tcnatile.com">www.tcnatile.com</a>	864/646-8453
TPI	Truss Plate Institute 2670 Crain Highway, Suite 203 Waldorf, MD 20601 <a href="http://www.tpinst.org">www.tpinst.org</a>	240/587-5582
TPI	Turfgrass Producers International 444 E. Roosevelt Road #346 Lombard, IL 60148 <a href="http://www.turfgrasssod.org">www.turfgrasssod.org</a>	800/405-8873 847/649-5555
TCIA	Tree Care Industry Association (formerly the National Arborist Association) 670 N Commercial Street, Suite 201 Manchester, NH 03101 <a href="http://www.tcia.org">www.tcia.org</a>	603/314-5380 800/733-2622



TVI	The Vermiculite Institute c/o The Schundler Company 10 Central Street Nahant, MA 01908 <a href="http://www.vermiculiteinstitute.org">www.vermiculiteinstitute.org</a>	732/287-2244
UL	Underwriters Laboratories Inc. 333 Pfingsten Road Northbrook, IL 60062-2096 <a href="http://www.ul.com">www.ul.com</a>	847/272-8800 877/854-3577
UNI	Uni-Bell PVC Pipe Association 201 E. John Carpenter Freeway, Suite 750 Irving, TX 75062 <a href="http://www.uni-bell.org">www.uni-bell.org</a>	972/243-3902
USDA	U.S. Department of Agriculture 1400 Independence Ave., S.W. Washington, DC 20250 <a href="http://www.usda.gov">www.usda.gov</a>	202/720-2791
WA	Wallcoverings Association 35 E Wacker Dr., Suite 850 Chicago, IL 60601 <a href="http://www.wallcoverings.org">www.wallcoverings.org</a>	312/224-2574
WCMA	Window Covering Manufacturers Association 355 Lexington Avenue 15th Floor New York, NY 10017 <a href="http://www.wcmanet.org">www.wcmanet.org</a>	212/297-2122
WDMA	Window & Door Manufacturers Association 2001 K Street NW, 3rd Floor North Washington, D.C. 20006 <a href="http://www.wdma.com">www.wdma.com</a>	202/367-1157
WI	Woodwork Institute 1455 Response Road, Suite 110 Sacramento, CA 95815 <a href="http://www.wicnet.org">www.wicnet.org</a>	916/372-9943
WRI	Wire Reinforcement Institute 942 Main Street, Suite 300 Hartford, CT 06103 <a href="http://www.wirereinforcementinstitute.org">www.wirereinforcementinstitute.org</a>	860/240-9545
WWCA	Western Wall & Ceiling Contractors Association 1910 N. Lime St. Orange, CA 92865 <a href="http://www.wwcca.org">www.wwcca.org</a>	714/221-5520

WWPA	Western Wood Products Association (formerly Redwood Inspection Service) 1500 SW First Ave., Suite 870 Portland, OR 97201 <a href="http://www.wwpa.org">www.wwpa.org</a>	503/224-3930
------	--	--------------

**PART 2 - PRODUCTS Not Used.**

**PART 3 - EXECUTION Not Used.**

END OF DOCUMENT

**MATERIALS AND EQUIPMENT**

**PART 1 - GENERAL**

**1.01 RELATED DOCUMENTS AND PROVISIONS**

All Contract Documents should be reviewed for applicable provisions related to the provisions in this document, including without limitation:

- A. General Conditions, including, without limitation, Purchase of Materials and Equipment;
- B. Special Conditions;
- C. Imported Materials Certification.

**1.02 MATERIAL AND EQUIPMENT**

- A. Only items approved by the District and/or Design Professional shall be used.
- B. Contractor shall submit lists of products and other product information in accordance with the Contract Documents, including, without limitation, the provisions regarding the submittals.

**1.03 MATERIAL AND EQUIPMENT COLORS**

- A. The District and/or Architect will provide a schedule of colors.
- B. No individual color selections will be made until after approval of all pertinent materials and equipment and after receipt of appropriate samples in accordance with the Contract Documents, including, without limitation, the provisions regarding the submittals.
- C. Contractor shall request priority in writing for any item requiring advance ordering to maintain the approved Construction Schedule.

**1.04 DELIVERY, STORAGE, AND HANDLING**

- A. Contractor shall deliver manufactured materials in original packages, containers, or bundles (with seals unbroken), bearing name or identification mark of manufacturer.
- B. Contractor shall deliver fabrications in as large assemblies as practicable; where specified as shop-primed or shop-finished, package or crate as required to preserve such priming or finish intact and free from abrasion.
- C. Contractor shall store materials in such a manner as necessary to properly protect them from damage. Materials or equipment damaged by handling, weather, dirt, or from any other cause will not be accepted.

- D. Materials are not acceptable that have been warehoused for long periods of time, stored or transported in improper environment, improperly packaged, inadequately labeled, poorly protected, excessively shipped, deviated from normal distribution pattern, or reassembled.
- E. Contractor shall store material so as to cause no obstructions of sidewalks, roadways, access to the Site or buildings, and underground services. Contractor shall protect material and equipment furnished under Contract.
- F. Contractor may store materials on Site with prior written approval by the District, all material shall remain under Contractor's control and Contractor shall remain liable for any damage to the materials. Should the Project Site not have storage area available, the Contractor shall provide for off-site storage at a bonded warehouse and with appropriate insurance coverage at no cost to District.
- G. When any room in Project is used as a shop or storeroom, the Contractor shall be responsible for any repairs, patching, or cleaning necessary due to that use. Location of storage space shall be subject to prior written approval by District.

## **PART 2 - PRODUCTS**

### **2.01 MANUFACTURERS**

- A. Manufacturers listed in various sections of Contract Documents are names of those manufacturers that are believed to be capable of supplying one or more of items specified therein.
- B. The listing of a manufacturer does not imply that every product of that manufacturer is acceptable as meeting the requirements of the Contract Documents.

### **2.02 FACILITIES AND EQUIPMENT**

Contractor shall provide, install, maintain, and operate a complete and adequate facility for handling, the execution, disposal, and distribution of material and equipment as required for proper and timely performance of Work connected with Contract.

### **2.03 MATERIAL REFERENCE STANDARDS**

Where material is specified solely by reference to "standard specifications" and if requested by District, Contractor shall submit for review data on actual material proposed to be incorporated into Work of Contract listing name and address of vendor, manufacturer, or producer, and trade or brand names of those materials, and data substantiating compliance with standard specifications.

## **PART 3 - EXECUTION**

### **3.01 WORKMANSHIP**

- A. Where not more specifically described in any other Contract Documents, workmanship shall conform to methods and operations of best standards and accepted practices of trade or trades involved and shall include items of fabrication, construction, or installation regularly furnished or required for completion (including finish and for successful operation, as intended).
- B. Work shall be executed by tradespersons skilled in their respective lines of Work. When completed, parts shall have been durably and substantially built and present a neat appearance.

### **3.02 COORDINATION**

- A. Contractor shall coordinate installation of Work so as to not interfere with installation of others. Adjustment or rework because of Contractor's failure to coordinate will be at no additional cost to District.
- B. Contractor shall examine in-place work for readiness, completeness, fitness to be concealed or to receive other work, and in compliance with Contract Documents. Concealing or covering Work constitutes acceptance of additional cost which will result should in-place Work be found unsuitable for receiving other Work or otherwise deviating from the requirements of the Contract Documents.

### **3.03 COMPLETENESS**

Contractor shall provide all portions of the Work, unless clearly stated otherwise, installed complete and operational with all elements, accessories, anchorages, utility connections, etc., in manner to assure well-balanced performance, in accordance with manufacturer's recommendations and by Contract Documents. For example, electric water coolers require water, electricity, and drain services; roof drains require drain system; sinks fit within countertop, etc. Terms such as "installed complete," "operable condition," "for use intended," "connected to all utilities," "terminate with proper cap," "adequately anchored," "patch and refinish," "to match similar," should be assumed to apply in all cases, except where completeness of functional or operable condition is specifically stated as not required.

### **3.04 APPROVED INSTALLER OR APPLICATOR**

Installation by a manufacturer's approved installer or applicator is an understood part of Specifications and only approved installer or applicator is to provide on-site Work where specified manufacturer has on-going program of approving (i.e. certifying, bonding, re-warranting) installers or applicators. Newly established relationships between a manufacturer and an installer or applicator who does not have other approved applicator work in progress or completed is not approved for this Project.

### **3.05 MANUFACTURER'S RECOMMENDATIONS**

All installations shall be in accordance with manufacturer's published recommendations and specific written directions of manufacturer's representative. Should Contract Documents differ from recommendations of manufacturer or directions of his representative, Contractor shall analyze differences, make recommendations to the District and the Architect in writing, and shall not proceed until interpretation or clarification has been issued by the District and/or the Architect.

END OF DOCUMENT

**QUALITY CONTROL**

**PART 1 - GENERAL**

**1.01 RELATED DOCUMENTS AND PROVISIONS:**

All Contract Documents should be reviewed for applicable provisions related to the provisions in this document, including without limitation:

- A. General Conditions, including, without limitation, Inspector, Inspections and Tests, Uncovering of Work and Non-conforming of Work and Correction of Work;
- B. Special Conditions.

**1.02 RELATED CODES:**

- A. The Work is governed by requirements of Title 24, California Code of Regulations ("CCR"), and the Contractor shall keep a copy of these available at the job Site for ready reference during construction.
- B. The Division of the State Architect ("DSA") shall be notified at or before the start of construction.

**1.03 OBSERVATION AND SUPERVISION:**

- A. The District and Architect or their appointed representatives will review the Work and the Contractor shall provide facilities and access to the Work at all times as required to facilitate this review. Administration by the Architect and any consulting Structural Engineer will be in accordance with applicable regulations, including, without limitation, CCR, Part 1, Title 24, Section 4-341.
- B. One or more Project Inspector(s) approved by DSA and employed by or in contract with the District, referred to hereinafter as the "Project Inspector", will observe the work in accordance with CCR, Part 1, Title 24, Sections 4-333(b) and 4-342:
  - (1) The Project Inspector and Special Inspector(s) shall have access to the Work wherever it is in preparation or progress for ascertaining that the Work is in accordance with the Contract Documents and all applicable code sections. The Contractor shall provide facilities and operation of equipment as needed, and access as required and shall provide assistance for sampling or measuring materials.
  - (2) The Project Inspector will notify the District and Architect and call the attention of the Contractor to any observed failure of Work or material to conform to Contract Documents.
  - (3) The Project Inspector shall observe and monitor all testing and inspection activities required.

The Contractor shall conform with all applicable laws as indicated in the Contract Documents, including, without limitation, to CCR, Part 1, Title 24, Section 4-343. The Contractor shall supervise and direct the Work and maintain a competent superintendent on the job who is authorized to act in all matters pertaining to the Work. The Contractor's superintendent shall also inspect all materials, as they arrive, for compliance with the Contract Documents. Contractor shall reject defective Work or materials immediately upon delivery or failure of the Work or material to comply with the Contract Documents. The Contractor shall submit verified reports as indicated in the Contract Documents, including, without limitation, the Specifications and as required by Part 1, Title 24, Section 4-336.

#### **1.04 TESTING AGENCIES:**

- A. Testing agencies and tests shall be in conformance with the General Documents and the requirements of Part 1, Title 24, Section 4- 335.
- B. Testing and inspection in connection with earthwork shall be under the direction of the District's consulting soils engineer, if any, referred to hereinafter as the "Soils Engineer."
- C. Testing and inspection of construction materials and workmanship shall be performed by a qualified laboratory, referred to hereinafter as the "Testing Laboratory." The Testing Laboratory shall be under direction of an engineer registered in the State of California, shall conform to requirements of ASTM E329, and shall be employed by or in contract with the District.

#### **1.05 TESTS AND INSPECTIONS:**

- A. The Contractor shall be responsible for notifying the District and Project Inspector of all required tests and inspections. Contractor shall notify the District and Project Inspector at least seventy-two hours (72) hours in advance of performing any Work requiring testing or inspection.
- B. The Contractor shall provide access to Work to be tested and furnish incidental labor, equipment, and facilities to facilitate all inspections and tests.
- C. The District will pay for first inspections and tests required by the "CCR", and other inspections or tests that the District and/or the Architect may direct to have made, including the following principal items:
  - (1) Tests and observations for earthwork and paving.
  - (2) Tests for concrete mix designs, including tests of trial batches.
  - (3) Tests and inspections for structural steel work.
  - (4) Field tests for framing lumber moisture content.
  - (5) Additional tests directed by the District that establish that materials and installation comply with the Contract Documents.
  - (6) Tests and observations of welding and expansion anchors.



- D. The District may at its discretion, pay and then back charge the Contractor for:
  - (1) Retests or reinspections, if required, and tests or inspections required due to Contractor error or lack of required identifications of material.
  - (2) Uncovering of work in accordance with Contract Documents.
  - (3) Testing done on weekends, holidays, and overtime will be chargeable to the Contractor for the overtime portion.
  - (4) Testing done off Site.
- E. Testing and inspection reports and certifications:
  - (1) If initially received by Contractor, Contractor shall provide to each of the following a copy of the agency or laboratory report of each test or inspection or certification.
    - (a) The District;
    - (b) The Construction Manager, if any;
    - (c) The Architect;
    - (d) The Consulting Engineer, if any;
    - (e) Other engineers on the Project, as appropriate;
    - (f) The Project Inspector; and
    - (g) The Contractor.
  - (2) When the test or inspection is one required by the CCR, a copy of the report shall also be provided to the DSA.

## **PART 2 - PRODUCTS**

### **2.01 TYPE OF TESTS AND INSPECTIONS**

- A. Testing and inspection shall be in accordance with DSA Form 103 (or current version)
- B. Slump Test  
ASTM C 143
- C. Concrete Tests

Testing agency shall test concrete used in the work per the following paragraphs:

- (1) Compressive Strength:

- (a) Minimum number of tests required: One (1) set of three (3) cylinders for each 100 cubic yards (Sec. 2604(h) 01) of concrete or major fraction thereof, placed in one (1) day. See Title 24, Section 2605(g).
- (b) Two cylinders of each set shall be tested at twenty-eight (28) days. One (1) cylinder shall be held in reserve and tested only when directed by the Architect or District.
- (c) Concrete shall test the minimum ultimate compressive strength in twenty-eight 28 days, as specified on the structural drawings.
- (d) In the event that the twenty-eight (28) day test falls below the minimum specified strength, the effective concrete in place shall be tested by taking cores in accordance with UBC Standard No. 26-13 and tested as required for cylinders.
- (e) In the event that the test on core specimens falls below the minimum specified strength, the concrete will be deemed defective and shall be removed and replaced upon such direction of the Architect, and in a manner acceptable to the Division of the State Architect.

D. Reinforcing, Steel

E. Structural Steel Per Title 24 and as noted:

- (1) Material: Steel per Table in Title 24, Section 2712.
- (2) Qualification of Welders (UBC Std. 27-6).
- (3) Shop fabrication (Section 2712(d). Structural steel only).
- (4) Shop and field welding (Section 2712(e)).

**PART 3 - EXECUTION Not Used.**

END OF DOCUMENT

**TEMPORARY FACILITIES AND CONTROLS**

**PART 1 – GENERAL**

**1.01 RELATED DOCUMENTS AND PROVISIONS:**

All Contract Documents should be reviewed for applicable provisions related to the provisions in this document, including without limitation:

- A. General Conditions;
- B. Special Conditions;
- C. Site Standards; and
- D. Construction Waste Management and Disposal.

**1.02 TEMPORARY UTILITIES:**

- A. Electric Power and Lighting:
  - (1) Contractor will pay for power during the course of the Work. To the extent power is available in the building(s) or on the Site, Contractor may use the District's existing utilities by making prearranged payments to the District for the utilities used by Contractor and all Subcontractors. Contractor shall be responsible for providing temporary facilities required to deliver that power service from its existing location in the building(s) or on the Site to point of intended use.
  - (2) Contractor shall verify characteristics of power available in building(s) or on the Site. Contractor shall take all actions required to make modifications where power of higher voltage or different phases of current are required. Contractor shall be fully responsible for providing that service and shall pay all costs required therefor.
  - (3) Contractor shall furnish, wire for, install, and maintain temporary electrical lights wherever it is necessary to provide illumination for the proper performance and/or observation of the Work: a minimum of 20 foot-candles for rough work and 50 foot-candles for finish work.
  - (4) Contractor shall be responsible for maintaining existing lighting levels in the project vicinity should temporary outages or service interruptions occur.
- B. Heat and Ventilation:
  - (1) Contractor shall provide temporary heat to maintain environmental conditions to facilitate progress of the Work, to meet specified minimum conditions for the installation and curing of materials, and to

protect materials and finishes from damage due to improper temperature and humidity conditions. Portable heaters shall be standard units complete with controls.

- (2) Contractor shall provide forced ventilation and dehumidification, as required, of enclosed areas for proper installation and curing of materials, to disperse humidity, and to prevent hazardous accumulations of dust, fumes, vapors, and gases.
- (3) Contractor shall pay the costs of installation, maintenance, operation, and removal of temporary heat and ventilation, including costs for fuel consumed, required for the performance of the Work.

C. Water:

- (1) Contractor shall pay for water used during the course of the Work. Contractor shall coordinate and pay for installation or use of water meter in compliance with local water agency requirements. To the extent water is then available in the building(s) or on the Site, Contractor may use the District's existing utilities by making prearranged payments to the District for the utilities used by Contractor and all Subcontractors. Contractor shall be responsible for providing temporary facilities required to deliver such utility service from its existing location in the building(s), on the Site, or other location approved by the local water agency, to point of intended use.
- (2) Contractor shall use backflow preventers on water lines at point of connection to District's water supply. Backflow preventers shall comply with requirements of Uniform Plumbing Code.
- (3) Contractor shall make potable water available for human consumption.

D. Sanitary Facilities:

- (1) Contractor shall provide sanitary temporary facilities in no fewer numbers than required by law and such additional facilities as may be directed by the Inspector for the use of all workers. The facilities shall be maintained in a sanitary condition at all times and shall be left at the Site until removal is directed by the Inspector or Contractor completes all other work at the Site.
- (2) Use of toilet facilities in the Work under construction shall not be permitted except by consent of the Inspector and the District.

E. Telephone Service:

- (1) Contractor shall arrange with local telephone service company for telephone service as required for the performance of the Work. Contractor shall, at a minimum, provide in its field office one line for telephone and one line for fax machine.
- (2) Contractor shall pay the costs for telephone and fax lines installation, maintenance, service, and removal.

F. Fire Protection:

- (1) Contractor shall provide and maintain fire extinguishers and other equipment for fire protection. Such equipment shall be designated for use for fire protection only and shall comply with all requirements of the California Fire, State Fire Marshall and/or its designee.
- (2) Where on-site welding and burning of steel is unavoidable, Contractor shall provide protection for adjacent surfaces.

G. Trash Removal:

- (1) Contractor shall provide trash removal on a timely basis. Under no circumstance shall Contractor use District trash service.

H. Field Office:

- (1) If Contractor chooses to provide a field office, it shall be an acceptable construction trailer that is well-lit and ventilated. The construction trailer shall be equipped with shelves, desks, filing cabinet, chairs, and such other items of equipment needed. Trailer and equipment are the property of the Contractor and must be removed from the Site upon completion of the Work. Contractor may use the corridor adjacent to the construction area for an office area, if approved in writing by District.
- (2) Contractor shall provide any additional electric lighting and power required for the trailer. Contractor shall make adequate provisions for heating and cooling as required.

I. Temporary Facilities:

- (1)

**1.03 CONSTRUCTION AIDS:**

A. Plant and Equipment:

- (1) Contractor shall furnish, operate, and maintain a complete plant for fabricating, handling, conveying, installing, and erecting materials and equipment; and for conveyances for transporting workers. Include elevators, hoists, debris chutes, and other equipment, tools, and appliances necessary for performance of the Work.
- (2) Contractor shall maintain plant and equipment in safe and efficient operating condition. Damages due to defective plant and equipment, and uses made thereof, shall be repaired by Contractor at no expense to the District.

B. None of the District's tools and equipment shall be used by Contractor for the performance of the Work.

#### **1.04 BARRIERS AND ENCLOSURES:**

- A. Contractor shall obtain the District's written permission for locations and types of temporary barriers and enclosures, including fire-rated materials proposed for use, prior to their installation.
- B. Contractor shall provide and maintain temporary enclosures to prevent public entry and to protect persons using other buildings and portions of the Site and/or Premises, the public, and workers. Contractor shall also protect the Work and existing facilities from the elements, and adjacent construction and improvements, persons, and trees and plants from damage and injury from demolition and construction operations.
- C. Contractor shall provide site access to existing facilities for persons using other buildings and portions of the Site, the public, and for deliveries and other services and activities.
- D. Tree and Plant Protection:
  - (1) Contractor shall preserve and protect existing trees and plants on the Premises that are not designated or required to be removed, and those adjacent to the Premises.
  - (2) Contractor shall provide barriers to a minimum height of 4'-0" around drip line of each tree and plant, around each group of trees and plants, as applicable, in the proximity of demolition and construction operations, or as denoted on the Plans.
  - (3) Contractor shall not park trucks, store materials, perform Work or cross over landscaped areas. Contractor shall not dispose of paint thinners, water from cleaning, plastering or concrete operations, or other deleterious materials in landscaped areas, storm drain systems, or sewers. Plant materials damaged as a result of the performance of the Work shall, at the option of the District and at Contractor's expense, either be replaced with new plant materials equal in size to those damaged or by payment of an amount representing the value of the damaged materials as determined by the District.
  - (4) Contractor shall remove soil that has been contaminated during the performance of the Work by oil, solvents, and other materials which could be harmful to trees and plants, and replace with good soil, at Contractor's expense.
  - (5) Excavation around Trees:
    - (a) Excavation within drip lines of trees shall be done only where absolutely necessary and with written permission from the District.
    - (b) Where trenching for utilities is required within drip lines, tunneling under and around roots shall be by hand digging and shall be approved by the District. Main lateral roots and taproots shall not be cut. All roots 2 inches in diameter and

larger shall be tunneled under and heavily wrapped with wet burlap so as to prevent scarring or excessive drying. Smaller roots that interfere with installation of new work may be cut with prior approval by the District. Roots must first be cut with a Vermeer, or equivalent, root cutter prior to any trenching.

- (c) Where excavation for new construction is required within drip line of trees, hand excavation shall be employed to minimize damage to root system. Roots shall be relocated in backfill areas wherever possible. If encountered immediately adjacent to location of new construction, roots shall be cut approximately 6 inches back from new construction.
- (d) Approved excavations shall be carefully backfilled with the excavated materials approved for backfilling. Backfill shall conform to adjacent grades without dips, sunken areas, humps, or other surface irregularities. Do not use mechanical equipment to compact backfill. Tamp carefully using hand tools, refilling and tamping until Final Acceptance as necessary to offset settlement.
- (e) Exposed roots shall not be allowed to dry out before permanent backfill is placed. Temporary earth cover shall be provided, or roots shall be wrapped with four layers of wet, untreated burlap and temporarily supported and protected from damage until permanently relocated and covered with backfill.
- (f) Accidentally broken roots should be sawed cleanly 3 inches behind ragged end.

#### **1.05 SECURITY:**

The Contractor shall be responsible for project security for materials, tools, equipment, supplies, and completed and partially completed Work.

#### **1.06 TEMPORARY CONTROLS:**

##### **A. Noise Control:**

- (1) Contractor acknowledges that adjacent facilities may remain in operation during all or a portion of the Work period, and it shall take all reasonable precautions to minimize noise as required by applicable laws and the Contract Documents.
- (2) Notice of proposed noisy operations, including without limitation, operation of pneumatic demolition tools, concrete saws, and other equipment, shall be submitted to the District a minimum of forty-eight (48) hours in advance of their performance.

##### **B. Noise and Vibration:**

- (1) Equipment and impact tools shall have intake and exhaust mufflers.

- (2) Contractor shall cooperate with District to minimize and/or cease the use of noisy and vibratory equipment if that equipment becomes objectionable by its longevity.

C. Dust and Dirt:

- (1) Contractor shall conduct demolition and construction operations to minimize the generation of dust and dirt, and prevent dust and dirt from interfering with the progress of the Work and from accumulating in the Work and adjacent areas including, without limitation, occupied facilities.
- (2) Contractor shall periodically water exterior demolition and construction areas to minimize the generation of dust and dirt.
- (3) Contractor shall ensure that all hauling equipment and trucks carrying loads of soil and debris shall have their loads sprayed with water or covered with tarpaulins, and as otherwise required by local and state ordinance.
- (4) Contractor shall prevent dust and dirt from accumulating on walks, roadways, parking areas, and planting, and from washing into sewer and storm drain lines.

D. Water:

- (1) Contractor shall not permit surface and subsurface water, and other liquids, to accumulate in or about the vicinity of the Premises. Should accumulation develop, Contractor shall control the water or other liquid, and suitably dispose of it by means of temporary pumps, piping, drainage lines, troughs, ditches, dams, or other methods.

E. Pollution:

- (1) No burning of refuse, debris, or other materials shall be permitted on or in the vicinity of the Premises.
- (2) Contractor shall comply with applicable regulatory requirements and anti-pollution ordinances during the conduct of the Work including, without limitation, demolition, construction, and disposal operations.

F. Lighting:

- (1) If portable lights are used after dark, all light must be located so as not to direct light into neighboring property.

**1.07 JOB SIGN(S):**

A. General:

- (1) Contractor shall provide and maintain a Project identification sign with the design, text, and colors designated by the District and/or the Design Professional; locate sign as approved by the District.



- (2) Signs other than the specified Project sign and or signs required by law, for safety, or for egress, shall not be permitted, unless otherwise approved in advance by the District.

B. Materials:

- (1) Structure and Framing: Structurally sound, new or used wood or metal; wood shall be nominal 3/4-inch exterior grade plywood.
- (2) Sign Surface: Minimum 3/4-inch exterior grade plywood.
- (3) Rough Hardware: Galvanized.
- (4) Paint: Exterior quality, of type and colors selected by the District and/or the Design Professional.

C. Fabrication:

- (1) Contractor shall fabricate to provide smooth, even surface for painting.
- (2) Size: 4'-0" x 8'-0", unless otherwise indicated.
- (3) Contractor shall paint exposed surfaces of supports, framing, and surface material with exterior grade paint: one coat of primer and one coat of finish paint.
- (4) Text and Graphics: As indicated.

**1.08 PUBLICITY RELEASES:**

- A. Contractor shall not release any information, story, photograph, plan, or drawing relating information about the Project to anyone, including press and other public communications medium, including, without limitation, on website(s) without the written permission of the District.

**PART 2 – PRODUCTS Not used.**

**PART 3 – EXECUTION Not used.**

END OF DOCUMENT

**CONSTRUCTION WASTE MANAGEMENT AND DISPOSAL**

**PART 1 - GENERAL**

**1.01 RELATED DOCUMENTS AND PROVISIONS:**

All Contract Documents should be reviewed for applicable provisions related to the provisions in this document, including without limitation:

- A. General Conditions;
- B. Special Conditions; and
- C. Temporary Facilities and Controls.

**1.02 SECTION INCLUDES:**

- A. Administrative and procedural requirements for the following:
  - (1) Salvaging non-hazardous construction waste.
  - (2) Recycling non-hazardous construction waste.
  - (3) Disposing of non-hazardous construction waste.

**1.03 DEFINITIONS:**

- A. Construction Waste: Building and site improvement materials and other solid waste resulting from construction, remodeling, renovation, or repair operations. Construction waste includes packaging.
- B. Demolition Waste: Building and site improvement materials resulting from demolition or selective demolition operations.
- C. Disposal: Removal off-site of demolition and construction waste and subsequent sale, recycling, reuse, or deposit in landfill or incinerator acceptable to authorities having jurisdiction.
- D. Recycle: Recovery of demolition or construction waste for subsequent processing in preparation for reuse.
- E. Salvage: Recovery of demolition or construction waste and subsequent sale or reuse in another facility.
- F. Salvage and Reuse: Recovery of demolition or construction waste and subsequent incorporation into the Work.

#### **1.04 PERFORMANCE REQUIREMENTS:**

- A. General: Develop waste management plan that results in end-of Project rates for salvage/recycling of sixty-five percent (65%) by weight (or by volume, but not a combination) of total waste generated by the Work.

#### **1.05 SUBMITTALS:**

- A. Waste Management Plan: Submit waste management plan within 30 days of date established for commencement of the Work.
- B. Waste Reduction Progress Reports: Concurrent with each Application for Payment, submit copies of report. Include the following information:
  - (1) Material category.
  - (2) Generation point of waste.
  - (3) Total quantity of waste in tons or cubic yards.
  - (4) Quantity of waste salvaged, both estimated and actual in tons or cubic yards.
  - (5) Quantity of waste recycled, both estimated and actual in tons or cubic yards.
  - (6) Total quantity of waste recovered (salvaged plus recycled) in tons or cubic yards.
  - (7) Total quantity of waste recovered (salvaged plus recycled) as a percentage of total waste.
- C. Waste Reduction Calculations: Before request for final payment, submit copies of calculated end-of-Project rates for salvage, recycling, and disposal as a percentage of total waste generated by the Work.
- D. Records of Donations: Indicate receipt and acceptance of salvageable waste donated to individuals and organizations. Indicate whether organization is tax exempt.
- E. Records of Sales: Indicate receipt and acceptance of salvageable waste sold to individuals and organizations. Indicate whether organization is tax exempt.
- F. Recycling and Processing Facility Records: Indicate receipt and acceptance of recyclable waste by recycling and processing facilities licensed to accept them. Include manifests, weight tickets, receipts, and invoices.
- G. Landfill and Incinerator Disposal Records: Indicate receipt and acceptance of waste by landfills and incinerator facilities licensed to accept them. Include manifests, weight tickets, receipts, and invoices.

- H. CHPS Submittal: CHPS letter template for Credit ME2.0 and ME2.1, signed by Contractor, tabulating total waste material, quantities diverted and means by which it is diverted, and statement that requirements for the credit have been met.
- I. Qualification Data: For Waste Management Coordinator.
- J. Statement of Refrigerant Recovery: Signed by refrigerant recovery technician responsible for recovering refrigerant, stating that all refrigerant that was present was recovered and that recovery was performed according to EPA regulations. Include name and address of technician and date refrigerant was recovered.
- K. Submittal procedures and quantities are specified in Document 01 33 00.

#### **1.06 QUALITY ASSURANCE:**

- A. Waste Management Coordinator Qualifications: LEED Accredited Professional by U.S. Green Building Council.
- B. Regulatory Requirements: Comply with hauling and disposal regulations of authorities having jurisdiction.
- C. Waste Management Conference: Conduct conference at Project site to comply with requirements. Review methods and procedures related to waste management including, but not limited to, the following:
  - (1) Review and discuss waste management plan including responsibilities of Waste Management Coordinator.
  - (2) Review requirements for documenting quantities of each type of waste and its disposition.
  - (3) Review and finalize procedures for materials separation and verify availability of containers and bins needed to avoid delays.
  - (4) Review procedures for periodic waste collection and transportation to recycling and disposal facilities.
  - (5) Review waste management requirements for each trade.

#### **1.07 WASTE MANAGEMENT PLAN:**

- A. General: Develop plan consisting of waste identification, waste reduction work plan, and cost/revenue analysis. Indicate quantities by weight or volume, but use same units of measurement throughout waste management plan.
- B. Waste Identification: Indicate anticipated types and quantities of site-clearing and construction waste generated by the Work. Include estimated quantities and assumptions for estimates.

- C. Waste Reduction Work Plan: List each type of waste and whether it will be salvaged, recycled, or disposed of in landfill or incinerator. Include points of waste generation, total quantity of each type of waste, quantity for each means of recovery, and handling and transportation procedures.
- (1) Salvaged Materials for Reuse: For materials that will be salvaged and reused in this Project, describe methods for preparing salvaged materials before incorporation into the Work.
  - (2) Salvaged Materials for Sale: For materials that will be sold to individuals and organizations, include list of their names, addresses, and telephone numbers.
  - (3) Salvaged Materials for Donation: For materials that will be donated to individuals and organizations, include list of their names, addresses, and telephone numbers.
  - (4) Recycled Materials: Include list of local receivers and processors and type of recycled materials each will accept. Include names, addresses, and telephone numbers.
  - (5) Disposed Materials: Indicate how and where materials will be disposed of. Include name, address, and telephone number of each landfill and incinerator facility.
  - (6) Handling and Transportation Procedures: Include method that will be used for separating recyclable waste including sizes of containers, container labeling, and designated location on Project site where materials separation will be located.

## **PART 2 - PRODUCTS Not Used.**

## **PART 3 - EXECUTION**

### **3.01 PLAN IMPLEMENTATION:**

- A. General: Implement approved waste management plan. Provide handling, containers, storage, signage, transportation, and other items as required to implement waste management plan during the entire duration of the Contract.
- (1) Comply with Document 01 50 00 for operation, termination, and removal requirements.
- B. [Waste Management Coordinator: Engage a waste management coordinator to be responsible for implementing, monitoring, and reporting status of waste management work plan. Coordinator shall be present at Project site full time for duration of Project.]
- C. Training: Train workers, subcontractors, and suppliers on proper waste management procedures, as appropriate for the Work occurring at Project site.

- (1) Distribute waste management plan to everyone concerned within 3 days of submittal return.
  - (2) Distribute waste management plan to entities when they first begin work on site. Review plan procedures and locations established for salvage, recycling, and disposal.
- D. Site Access and Temporary Controls: Conduct waste management operations to ensure minimum interference with roads, streets, walks, walkways, and other adjacent occupied and used facilities.
  - (1) Designate and label specific areas of Project site necessary for separating materials that are to be salvaged, recycled, reused, donated, and sold.
  - (2) Comply with Document 01 50 00 for controlling dust and dirt, environmental protection, and noise control.

### **3.02 RECYCLING CONSTRUCTION WASTE:**

- A. General: Recycle paper and beverage containers used by on-site workers.
- B. Recycling Incentives: Revenues, savings, rebates, tax credits, and other incentives received for recycling waste materials shall accrue to the Contractor.
- C. Procedures: Separate recyclable waste from other waste materials, trash, and debris. Separate recyclable waste by type at Project site to the maximum extent practical.
  - (1) Provide appropriately marked containers or bins for controlling recyclable waste until they are removed from Project Site. Include list of acceptable and unacceptable materials at each container and bin.
    - (a) Inspect containers and bins for contamination and remove contaminated materials if found.
  - (2) Stockpile processed materials on site without intermixing with other materials. Place, grade, and shape stockpiles to drain surface water. Cover to prevent windblown dust.
  - (3) Stockpile materials away from construction area. Do not store within drip line of remaining trees.
  - (4) Store components off the ground and protect from the weather.
  - (5) Remove recyclable waste off District property and transport to recycling receiver or processor.

- D. Packaging:
  - (1) Cardboard and Boxes: Break down packaging into flat sheets. Bundle and store in a dry location.
  - (2) Polystyrene Packaging: Separate and bag material.
  - (3) Pallets: As much as possible, require deliveries using pallets to remove pallets from Project Site. For pallets that remain on Site, break down pallets into component wood pieces and comply with requirements for recycling wood.
  - (4) Crates: Break down crates into component wood pieces and comply with requirements for recycling wood.
- E. Site-Clearing Wastes: Chip brush, branches, and trees on site.
- F. Wood Materials:
  - (1) Clean Cut-Offs of Lumber: Grind or chip into small pieces.
  - (2) Clean Sawdust: Bag sawdust that does not contain painted or treated wood.
- G. Gypsum Board: Stack large clean pieces on wood pallets and store in a dry location.
  - (1) Clean Gypsum Board: Grind scraps of clean gypsum board using small mobile chipper or hammer mill. Screen out paper after grinding.

### **3.03 DISPOSAL OF WASTE:**

- A. General: Except for items or materials to be salvaged, recycled, or otherwise reused, remove waste materials from Project Site and legally dispose of them in a landfill or incinerator acceptable to authorities having jurisdiction.
  - (1) Except as otherwise specified, do not allow waste materials that are to be disposed of accumulate on site.
  - (2) Remove and transport debris in a manner that will prevent spillage on adjacent surfaces and areas.
- B. Burning: Do not burn waste materials.
- C. Disposal: Transport waste materials off District property and legally dispose of them.

END OF DOCUMENT

**OWNER-FURNISHED PRODUCTS**

**PART 1 – GENERAL**

**1.01 RELATED DOCUMENTS AND PROVISIONS**

All Contract Documents should be reviewed for applicable provisions related to the provisions in this document, including without limitation:

- A. General Conditions;
- B. Special Conditions; and
- C. Materials and Equipment.

**1.02 SECTION INCLUDES**

- A. Requirements for the following:
  - (1) Installing Owner-furnished materials and equipment.
  - (2) Providing necessary utilities, connections and rough-ins.

**1.03 DEFINITIONS**

- A. Owner: District, who is providing/furnishing materials and equipment.
- B. Installing Contactor: Contractor, who is installing the materials and equipment furnished by the Owner.

**1.04 PRODUCT DELIVERY, STORAGE, AND HANDLING**

- A. Receive, store and handle products in accordance with the manufacturer's instructions.
- B. Protect equipment items as required to prevent damage during storage and construction.

**PART 2 – PRODUCTS**

**2.01 GENERAL PRODUCT REQUIREMENTS**

- A. Installing Contractor's Responsibilities:
  - (1) Verify mounting and utility requirements for Owner-furnished materials and equipment items.
  - (2) Provide mounting and utility rough in for all items where required.



- (a) Rough in locations, sizes, capacities, and similar type items shall be as indicated and required by product manufacturer.

B. Owner and Installing Contractor(s) Responsibilities:

- (1) Owner-Furnished/Contractor Installed ("OFCI"): Furnished by the Owner; installed by the Installing Contractor.
  - (a) General: Owner and Installing Contractor(s) will coordinate deliveries of materials and equipment to coincide with the construction schedule.
  - (b) Owner will furnish specified materials and equipment delivered to the site. Owner/vendor's representative shall be present on Site at the time of delivery to comply with the contract requirements and Specifications Section 01 43 00, Materials and Equipment, Article 1.04.
  - (c) The Owner furnishing specified materials and equipment is responsible to provide manufacturer guarantees as required by the Contract to the Installing Contractor.
  - (d) The Installing Contractor shall:
    - 1) Review, verify and accept the approved manufacturer's submittal/Shop Drawings for all materials and equipment required to be installed by the Installer Contractor and furnished by the Owner. Any discrepancies, including but not limited to possible space conflicts, should be brought to the attention of the Project Manager and/or Program Manager, if applicable.
    - 2) Coordinate timely delivery. Installing Contractor shall receive materials and equipment at Site when delivered and give written receipt at time of delivery, noting visible defects or omissions; if such declaration is not given, the Installing Contractor shall assume responsibility for such defects and omissions.
    - 3) Store materials and equipment until ready for installation and protect from loss and damage. Installing Contractor is responsible for providing adequate storage space.
    - 4) Coordinate with other bid package contractors and field measurement to ensure complete installation.
    - 5) Uncrate, assemble, and set in place.
    - 6) Provide adequate supports.
    - 7) Install materials and equipment in accordance with manufacturer's recommendations, instructions, and

Shop Drawings, supply labor and material required, and make mechanical, plumbing, and electrical connections required to operate equipment.

- 8) Be certified by equipment manufacturer for installation of the specific equipment supplied by the Owner.
- 9) Provide anchorage and/or bracing as required for seismic restraint per Title 24, UBC Standard 27-11 and all other applicable codes.
- 10) Provide the contract-required warranty and guarantee for all work, materials and equipment, and installation upon its completion and acceptance by the District. Guarantee includes all costs associated with the removal, shipping to and from the Site, and re-installation of any equipment found to be defective.

C. Compatibility with Space and Service Requirements:

- (1) Equipment items shall be compatible with space limitations indicated and as shown on the Contract Documents and specified in other sections of the Specifications.
- (2) Modifications to equipment items required to conform to space limitations specified for rough in shall not cause additional cost to the District.

D. Manufacturer's printed descriptions, specifications, and instructions shall govern the Work unless specifically indicated or specified otherwise.

## **2.02 FURNISHED MATERIALS AND EQUIPMENT**

- A. All furnished materials and equipment are indicated or scheduled on the Contract Documents.

## **PART 3 – EXECUTION**

### **3.01 INSTALLATION**

- A. Install equipment items in accordance with the manufacturer's instructions.
- B. Set equipment items securely in place, rigidly or flexibly mounted in accordance with manufacturers' directions.
- C. Make electrical and mechanical connections as indicated and required.
- D. Touch-up and restore damaged or defaced finishes to the Owner's satisfaction.

### **3.02 CLEANING AND PROTECTION**

- A. Repair or replace items not acceptable to the Architect or Owner.

- B. Upon completion of installation, clean equipment items in accordance with manufacturer's recommendations, and protect from damage until final acceptance of the Work by the Owner.

END OF DOCUMENT

**PRODUCT DELIVERY, STORAGE AND HANDLING**

**PART 1 - GENERAL**

**1.01 RELATED DOCUMENTS AND PROVISIONS**

All Contract Documents should be reviewed for applicable provisions related to the provisions in this document, including without limitation:

- A. General Conditions, including, without limitation, Site Access, Conditions and Requirements;
- B. Special Conditions.

**1.02 PRODUCTS**

- A. Products are as defined in the General Conditions.
- B. Contractor shall not use and/or reuse materials and/or equipment removed from existing Premises, except as specifically permitted by the Contract Documents.
- C. Contractor shall provide interchangeable components of the same manufacturer, for similar components.

**1.03 TRANSPORTATION AND HANDLING**

- A. Contractor shall transport and handle Products in accordance with manufacturer's instructions.
- B. Contractor shall promptly inspect shipments to confirm that Products comply with requirements, quantities are correct, and products are undamaged.
- C. Contractor shall provide equipment and personnel to handle Products by methods to prevent soiling, disfigurement, or damage.

**1.04 STORAGE AND PROTECTION**

- A. Contractor shall store and protect Products in accordance with manufacturer's instructions, with seals and labels intact and legible. Contractor shall store sensitive products in weather-tight, climate controlled enclosures.
- B. For exterior storage of fabricated Products, Contractor shall place on sloped supports, above ground.
- C. Contractor shall provide off-site storage and protection when Site does not permit on-site storage or protection.

- D. Contractor shall cover products subject to deterioration with impervious sheet covering and provide ventilation to avoid condensation.
- E. Contractor shall store loose granular materials on solid flat surfaces in a well-drained area and prevent mixing with foreign matter.
- F. Contractor shall provide equipment and personnel to store Products by methods to prevent soiling, disfigurement, or damage.
- G. Contractor shall arrange storage of Products to permit access for inspection and periodically inspect to assure Products are undamaged and are maintained under specified conditions.

**PART 2 – PRODUCTS Not Used.**

**PART 3 - EXECUTION Not Used.**

END OF DOCUMENT

**FIELD ENGINEERING**

**PART 1 - GENERAL**

**1.01 RELATED DOCUMENTS AND PROVISIONS:**

All Contract Documents should be reviewed for applicable provisions related to the provisions in this document, including without limitation:

- A. General Conditions, including, without limitation, Site Investigation, and Soils Investigation Report;
- B. Special Conditions;
- C. Site-Visit Certification.

**1.02 REQUIREMENTS INCLUDED:**

- A. Contractor shall provide and pay for field engineering services by a California-registered engineer, required for the project, including, without limitations:
  - (1) Survey work required in execution of the Project.
  - (2) Civil or other professional engineering services specified, or required to execute Contractor's construction methods.

**1.03 QUALIFICATIONS OF SURVEYOR OR ENGINEERS:**

Contractor shall only use a qualified licensed engineer or registered land surveyor, to whom District makes no objection.

**1.04 SURVEY REFERENCE POINTS:**

- A. Existing basic horizontal and vertical control points for the Project are those designated on the Drawings.
- B. Contractor shall locate and protect control points prior to starting Site Work and preserve all permanent reference points during construction. In addition Contractor shall:
  - (1) Make no changes or relocation without prior written notice to District and Architect.
  - (2) Report to District and Architect when any reference point is lost or destroyed, or requires relocation because of necessary changes in grades or locations.
  - (3) Require surveyor to replace Project control points based on original survey control that may be lost or destroyed.

### **1.05 RECORDS:**

Contractor shall maintain a complete, accurate log of all control and survey work as it progresses.

### **1.06 SUBMITTALS:**

- A. Contractor shall submit name and address of Surveyor and Professional Engineer to District and Architect prior to its/their work on the Project.
- B. On request of District and Architect, Contractor shall submit documentation to verify accuracy of field engineering work, at no additional cost to the District.
- C. Contractor shall submit a certificate signed by registered engineer or surveyor certifying that elevations and locations of improvements are in conformance or nonconformance with Contract Documents.

### **PART 2 – PRODUCTS Not Used.**

### **PART 3 - EXECUTION**

#### **3.01 COMPLIANCE WITH LAWS:**

Contractor is responsible for meeting all applicable codes, OSHA, safety and shoring requirements.

#### **3.02 NONCONFORMING WORK:**

Contractor is responsible for any re-surveying required by correction of nonconforming work.

END OF DOCUMENT

**CUTTING AND PATCHING**

**PART 1 – GENERAL**

**1.01 RELATED DOCUMENTS AND PROVISIONS:**

All Contract Documents should be reviewed for applicable provisions related to the provisions in this document, including without limitation:

- A. General Conditions, including, without limitation, Inspector, Inspections, and Tests, Integration of Work, Nonconforming Work, and Correction of Work, and Uncovering Work;
- B. Special Conditions;
- C. Hazardous Materials Procedures and Requirements;
- D. Hazardous Materials Certification;
- E. Lead-Based Paint Certification;
- F. Imported Materials Certification.

**1.02 CUTTING AND PATCHING:**

- A. Contractor shall be responsible for all cutting, fitting, and patching, including associated excavation and backfill, required to complete the Work or to:
  - (1) Make several parts fit together properly.
  - (2) Uncover portions of Work to provide for installation of ill-timed Work.
  - (3) Remove and replace defective Work.
  - (4) Remove and replace Work not conforming to requirements of Contract Documents.
  - (5) Remove Samples of installed Work as specified for testing.
  - (6) Provide routine penetrations of non-structural surfaces for installation of piping and electrical conduit.
  - (7) Attaching new materials to existing remodeling areas – including painting (or other finishes) to match existing conditions.
- B. In addition to Contract requirements, upon written instructions from the District, Contractor shall uncover Work to provide for observations of covered Work in accordance with the Contract Documents; remove samples of installed materials for testing as directed by District; and remove Work to provide for alteration of existing Work.



- C. Contractor shall not cut or alter Work, or any part of it, in such a way that endangers or compromises the integrity of the Work, the Project, or work of others.

### **1.03 SUBMITTALS:**

- A. Prior to any cutting or alterations that may affect the structural safety of Project, or work of others, and well in advance of executing such cutting or alterations, Contractor shall submit written notice to District pursuant to the applicable notice provisions of the Contract Documents, requesting consent to proceed with the cutting or alteration, including the following:
  - (1) The work of the District or other trades.
  - (2) Structural value or integrity of any element of Project.
  - (3) Integrity or effectiveness of weather-exposed or weather-resistant elements or systems.
  - (4) Efficiency, operational life, maintenance or safety of operational elements.
  - (5) Visual qualities of sight-exposed elements.
- B. Contractor's Request shall also include:
  - (1) Identification of Project.
  - (2) Description of affected Work.
  - (3) Necessity for cutting, alteration, or excavations.
  - (4) Effects of Work on District, other trades, or structural or weatherproof integrity of Project.
  - (5) Description of proposed Work:
    - (a) Scope of cutting, patching, alteration, or excavation.
    - (b) Trades that will execute Work.
    - (c) Products proposed to be used.
    - (d) Extent of refinishing to be done.
  - (6) Alternates to cutting and patching.
  - (7) Cost proposal, when applicable.
  - (8) The scheduled date the Contractor intends to perform the Work and the duration of time to complete the Work.

- (9) Written permission of District or other District contractor(s) whose work will be affected.

#### **1.04 QUALITY ASSURANCE:**

- A. Contractor shall ensure that cutting, fitting, and patching shall achieve security, strength, weather protection, appearance for aesthetic match, efficiency, operational life, maintenance, safety of operational elements, and the continuity of existing fire ratings.
- B. Contractor shall ensure that cutting, fitting, and patching shall successfully duplicate undisturbed adjacent profiles, materials, textures, finishes, colors, and that materials shall match existing construction. Where there is dispute as to whether duplication is successful or has been achieved to a reasonable degree, the District's decision shall be final.

#### **1.05 PAYMENT FOR COSTS:**

- A. Cost caused by ill-timed or defective Work or Work not conforming to Contract Documents, including costs for additional services of the District, its consultants, including but not limited to the Construction Manager, the Architect, the Project Inspector(s), Engineers, and Agents, will be paid by Contractor and/or deducted from the Contract by the District.
- B. District shall only pay for cost of Work if it is part of the original Contract Price or if a change has been made to the contract in compliance with the provisions of the General Conditions. Cost of Work performed upon instructions from the District, other than defective or nonconforming Work, will be paid by District on approval of written Change Order. Contractor shall provide written cost proposals prior to proceeding with cutting and patching.

### **PART 2 - PRODUCTS**

#### **2.01 MATERIALS:**

- A. Contractor shall provide for replacement and restoration of Work removed. Contractor shall comply with the Contract Documents and with the Industry Standard(s), for the type of Work, and the Specification requirements for each specific product involved. If not specified, Contractor shall first recommend a product of a manufacturer or appropriate trade association for approval by the District.
- B. Materials to be cut and patched include those damaged by the performance of the Work.

### **PART 3 – EXECUTION**

#### **3.01 INSPECTION:**

- A. Contractor shall inspect existing conditions of the Site and the Work, including elements subject to movement or damage during cutting and patching, excavating and backfilling. After uncovering Work, Contractor shall inspect conditions affecting installation of new products.

- B. Contractor shall report unsatisfactory or questionable conditions in writing to District as indicated in the General Conditions and shall proceed with Work as indicated in the General Conditions by District.

### **3.02 PREPARATION:**

- A. Contractor shall provide shoring, bracing and supports as required to maintain structural integrity for all portions of the Project, including all requirements of the Project.
- B. Contractor shall provide devices and methods to protect other portions of Project from damage.
- C. Contractor shall, provide all necessary protection from weather and extremes of temperature and humidity for the Project, including without limitation, any work that may be exposed by cutting and patching Work. Contractor shall keep excavations free from water.

### **3.03 ERECTION, INSTALLATION AND APPLICATION:**

- A. With respect to performance, Contractor shall:
  - (1) Execute fitting and adjustment of products to provide finished installation to comply with and match specified tolerances and finishes.
  - (2) Execute cutting and demolition by methods that will prevent damage to other Work, and provide proper surfaces to receive installation of repairs and new Work.
  - (3) Execute cutting, demolition excavating, and backfilling by methods that will prevent damage to other Work and damage from settlement.
- B. Contractor shall employ original installer or fabricator to perform cutting and patching for:
  - (1) Weather-exposed surfaces and moisture-resistant elements such as roofing, sheet metal, sealants, waterproofing, and other trades.
  - (2) Sight-exposed finished surfaces.
- C. Contractor shall execute fitting and adjustment of products to provide a finished installation to comply with specified products, functions, tolerances, and finishes as shown or specified in the Contract Documents including, without limitation, the Drawings and Specifications.
- D. Contractor shall fit Work airtight to pipes, sleeves, ducts, conduit, and other penetrations through surfaces. Contractor shall conform to all Code requirements for penetrations or the Drawings and Specifications, whichever calls for a higher quality or more thorough requirement. Contractor shall maintain integrity of both rated and non-rated fire walls, ceilings, floors, etc.
- E. Contractor shall restore Work which has been cut or removed. Contractor shall install new products to provide completed Work in accordance with

requirements of the Contract Documents and as required to match surrounding areas and surfaces.

- F. Contractor shall refinish all continuous surfaces to nearest intersection as necessary to match the existing finish to any new finish.

END OF DOCUMENT

**ALTERATION PROJECT PROCEDURES**

**PART 1 – GENERAL**

**1.01 RELATED DOCUMENTS AND PROVISIONS:**

All Contract Documents should be reviewed for applicable provisions related to the provisions in this document, including without limitation:

- A. General Conditions, including, without limitation, Integration of Work, Purchase of Materials and Equipment, Uncovering of Work and Non-conforming Work and Correction of Work and Trenches;
- B. Special Conditions.

**PART 2 - PRODUCTS**

**2.01 PRODUCTS FOR PATCHING AND EXTENDING WORK:**

- A. New Materials: As specified in the Contract Documents including, without limitation, in the Specifications, Contractor shall match existing products, conditions, and work for patching and extending work.
- B. Type and Quality of Existing Products: Contractor shall determine by inspection, by testing products where necessary, by referring to existing conditions and to the Work as a standard.

**PART 3 - EXECUTION**

**3.01 EXAMINATION:**

- A. Contractor shall verify that demolition is complete and that areas are ready for installation of new Work.
- B. By beginning restoration Work, Contractor acknowledges and accepts the existing conditions.

**3.02 PREPARATION:**

- A. Contractor shall cut, move, or remove items as necessary for access to alterations and renovation Work. Contractor shall replace and restore these at completion.
- B. Contractor shall remove unsuitable material not as salvage unless otherwise indicated in the Contract Documents. Unsuitable material may include, without limitation, rotted wood, corroded metals, and deteriorated masonry and concrete. Contractor shall replace materials as specified for finished Work.

- C. Contractor shall remove debris and abandoned items from all areas of the Site and from concealed spaces.
- D. Contractor shall prepare surface and remove surface finishes to provide for proper installation of new Work and finishes.
- E. Contractor shall close openings in exterior surfaces to protect existing work from weather and extremes of temperature and humidity. Contractor shall insulate ductwork and piping to prevent condensation in exposed areas. Contractor shall insulate building cavities for thermal and/or acoustical protection, as detailed.

### **3.03 INSTALLATION:**

- A. Contractor shall coordinate Work of all alternations and renovations to expedite completion and to accommodate District occupancy.
- B. Designated Areas and Finishes: Contractor shall complete all installations in all respects, including operational, mechanical work and electrical work.
- C. Contractor shall remove, cut, and patch Work in a manner to minimize damage and to provide a means of restoring Products and finishes to original or specified condition.
- D. Contractor shall refinish visible existing surfaces to remain in renovated rooms and spaces, to specified condition for each material, with a neat and square or straight transition to adjacent finishes.
- E. Contractor shall install products as specified in the Contract Documents, including without limitation, the Specifications.

### **3.04 TRANSITIONS:**

- A. Where new Work abuts or aligns with existing, Contractor shall perform a smooth and even transition. Patched Work must match existing adjacent work in texture and appearance.
- B. When finished surfaces are cut so that a smooth transition with new Work is not possible, Contractor shall terminate existing surface along a straight line at a natural line of division and make a recommendation for resolution to the District and the Architect for review and approval.

### **3.05 ADJUSTMENTS:**

- A. Where removal of partitions or walls results in adjacent spaces becoming one, Contractor shall rework floors, walls, and ceilings to a smooth plane without breaks, steps, or bulkheads.
- B. Where a change of plane of 1/4 inch or more occurs, Contractor shall submit a recommendation for providing a smooth transition to the District and the Architect for review and approval.

- C. Contractor shall trim and seal existing wood doors and shall trim and paint metal doors as necessary to clear new floor finish and refinish trim as required.
- D. Contractor shall fit Work at penetrations of surfaces.

### **3.06 REPAIR OF DAMAGED SURFACES:**

- A. Contractor shall patch or replace portions of existing surfaces, which are damaged, lifted, discolored, or showing other imperfections, in the area where the Work is performed.
- B. Contractor shall repair substrate prior to patching finish.

### **3.07 CULTIVATED AREAS AND OTHER SURFACE IMPROVEMENTS:**

- A. Cultivated or planted areas and other surface improvements which are damaged by actions of the Contractor shall be restored by Contractor to their original condition or better, where indicated.
- B. Contractor shall protect and replace, if damaged, all existing guard posts, barricades, and fences.
- C. Contractor shall give special attention to avoid damaging or killing trees, bushes and/or shrubs on the Premises and/or identified in the Contract Documents, including without limitation, the Drawings.

### **3.08 FINISHES:**

- A. Contractor shall finish surfaces as specified in the Contract Documents, including without limitations, the provisions of all Divisions of the Specifications.
- B. Contractor shall finish patches to produce uniform finish and texture over entire area. When finish cannot be matched, Contractor shall refinish entire surface to nearest intersections.

### **3.09 CLEANING:**

- A. Contractor shall continually clean the Site and the Premises as indicated in the Contract Documents, including without limitation, the provisions in the General Conditions and the Specifications regarding cleaning.

END OF DOCUMENT

**CONTRACT CLOSEOUT AND FINAL CLEANING**

**PART 1 - GENERAL**

**1.01 RELATED DOCUMENTS AND PROVISIONS**

All Contract Documents should be reviewed for applicable provisions related to the provisions in this document, including without limitation:

- A. General Conditions, including, without limitation, Completion of Work;
- B. Special Conditions;
- C. Temporary Facilities and Controls.

**1.02 CLOSEOUT PROCEDURES**

Contractor shall comply with all closeout provisions as indicated in the General Conditions.

**1.03 FINAL CLEANING**

- A. Contractor shall execute final cleaning prior to final inspection.
- B. Contractor shall clean interior and exterior glass and all surfaces exposed to view; remove temporary labels, tape, stains, and foreign substances, polish transparent and glossy surfaces, wax and polish new vinyl floor surfaces, vacuum carpeted and soft surfaces.
- C. Contractor shall clean equipment and fixtures to a sanitary condition.
- D. Contractor shall replace filters of operating equipment.
- E. Contractor shall clean debris from roofs, gutters, down spouts, and drainage systems.
- F. Contractor shall clean Site, sweep paved areas, and rake clean landscaped surfaces.
- G. Contractor shall remove waste and surplus materials, rubbish, and construction facilities from the Site and surrounding areas.

**1.04 ADJUSTING**

Contractor shall adjust operating products and equipment to ensure smooth and unhindered operation.



### **1.05 RECORD DOCUMENTS AND SHOP DRAWINGS**

- A. Contractor shall legibly mark each item to record actual construction, including:
  - (1) Measured depths of foundation in relation to finish floor datum.
  - (2) Measured horizontal and vertical locations of underground utilities and appurtenances, referenced to permit surface improvements.
  - (3) Measured locations of internal utilities and appurtenances concealed in construction, referenced to visible and accessible features of the Work.
  - (4) Field changes of dimension and detail.
  - (5) Details not on original Contract Drawings
  - (6) Changes made by modification(s).
  - (7) References to related Shop Drawings and modifications.
- B. Contractor will provide one set of Record Drawings to District.
- C. Contractor shall submit all required documents to District and/or Architect prior to or with its final Application for Payment.

### **1.06 INSTRUCTION OF DISTRICT PERSONNEL**

- A. Before final inspection, at agreed upon times, Contractor shall instruct District's designated personnel in operation, adjustment, and maintenance of products, equipment, and systems.
- B. For equipment requiring seasonal operation, Contractor shall perform instructions for other seasons within six months or by the change of season.
- C. Contractor shall use operation and maintenance manuals as basis for instruction. Contractor shall review contents of manual with personnel in detail to explain all aspects of operation and maintenance.
- D. Contractor shall prepare and insert additional data in Operation and Maintenance Manual when the need for such data becomes apparent during instruction.
- E. Contractor shall review contents of manual with personnel in detail to explain all aspects of operation and maintenance.

### **1.07 SPARE PARTS AND MAINTENANCE MATERIALS**

- A. Contractor shall provide products, spare parts, maintenance, and extra materials in quantities specified in the Specifications and in Manufacturer's recommendations.

- B. Contractor shall provide District with all required Operation and Maintenance Data at one time. Partial or piecemeal submissions of Operation and Maintenance Data will not be accepted.

**PART 2 – PRODUCTS Not Used.**

**PART 3 – EXECUTION Not Used.**

END OF DOCUMENT

**OPERATION AND MAINTENANCE DATA**

**PART 1 – GENERAL**

**1.01 RELATED DOCUMENTS AND PROVISIONS:**

All Contract Documents should be reviewed for applicable provisions related to the provisions in this document, including without limitation:

- A. General Conditions, including, without limitation, Completion of the Work;
- B. Special Conditions.

**1.02 QUALITY ASSURANCE:**

Contractor shall prepare instructions and data by personnel experienced in maintenance and operation of described products.

**1.03 FORMAT:**

- A. Contractor shall prepare data in the form of an instructional manual entitled "OPERATIONS AND MAINTENANCE MANUAL & INSTRUCTIONS" ("Manual").
- B. Binders: Contractor shall use commercial quality, 8-1/2 by 11 inch, three-side rings, with durable plastic covers; two inch maximum ring size. When multiple binders are used, Contractor shall correlate data into related consistent groupings.
- C. Cover: Contractor shall identify each binder with typed or printed title "OPERATION AND MAINTENANCE MANUAL & INSTRUCTIONS"; and shall list title of Project and identify subject matter of contents.
- D. Contractor shall arrange content by systems process flow under section numbers and sequence of Table of Contents of the Contract Documents.
- E. Contractor shall provide tabbed fly leaf for each separate product and system, with typed description of product and major component parts of equipment.
- F. Text: The content shall include Manufacturer's printed data, or typewritten data on 24 pound paper.
- G. Drawings: Contractor shall provide with reinforced punched binder tab and shall bind in with text; folding larger drawings to size of text pages.

**1.04 CONTENTS, EACH VOLUME:**

- A. Table of Contents: Contractor shall provide title of Project; names, addresses, and telephone numbers of the Architect, any engineers, subconsultants, Subcontractor(s), and Contractor with name of responsible parties; and schedule of products and systems, indexed to content of the volume.

- B. For Each Product or System: Contractor shall list names, addresses, and telephone numbers of Subcontractor(s) and suppliers, including local source of supplies and replacement parts.
- C. Product Data: Contractor shall mark each sheet to clearly identify specific products and component parts, and data applicable to installation. Delete inapplicable information.
- D. Drawings: Contractor shall supplement product data to illustrate relations of component parts of equipment and systems, to show control and flow diagrams. Contractor shall not use Project Record Documents as maintenance drawings.
- E. Text: Contractor shall include any and all information as required to supplement product data. Contractor shall provide logical sequence of instructions for each procedure, incorporating manufacturer's instructions.
- F. Warranties and Bonds: Contractor shall bind in one copy of each.

#### **1.05 MANUAL FOR MATERIALS AND FINISHES:**

- A. Building Products, Applied Materials, and Finishes: Contractor shall include product data, with catalog number, size, composition, and color and texture designations. Contractor shall provide information for re-ordering custom manufactured products.
- B. Instructions for Care and Maintenance: Contractor shall include Manufacturer's recommendations for cleaning agents and methods, precautions against detrimental agents and methods, and recommended schedule for cleaning and maintenance.
- C. Moisture Protection and Weather Exposed Products: Contractor shall include product data listing applicable reference standards, chemical composition, and details of installation. Contractor shall provide recommendations for inspections, maintenance, and repair.
- D. Additional Requirements: Contractor shall include all additional requirements as specified in the Specifications.
- E. Contractor shall provide a listing in Table of Contents for design data, with tabbed fly sheet and space for insertion of data.

#### **1.06 MANUAL FOR EQUIPMENT AND SYSTEMS:**

- A. Each Item of Equipment and Each System: Contractor shall include description of unit or system, and component parts and identify function, normal operating characteristics, and limiting conditions. Contractor shall include performance curves, with engineering data and tests, and complete nomenclature, and commercial number of replaceable parts.
- B. Panelboard Circuit Directories: Contractor shall provide electrical service characteristics, controls, and communications.

- C. Contractor shall include color coded wiring diagrams as installed.
- D. Operating Procedures: Contractor shall include start-up, break-in, and routine normal operating instructions and sequences. Contractor shall include regulation, control, stopping, shut-down, and emergency instructions. Contractor shall include summer, winter, and any special operating instructions.
- E. Maintenance Requirements: Contractor shall include routine procedures and guide for trouble-shooting; disassembly, repair, and reassembly instructions; and alignment, adjusting, balancing, and checking instructions.
- F. Contractor shall provide servicing and lubrication schedule, and list of lubricants required.
- G. Contractor shall include manufacturer's printed operation and maintenance instructions.
- H. Contractor shall include sequence of operation by controls manufacturer.
- I. Contractor shall provide original manufacturer's parts list, illustrations, assembly drawings, and diagrams required for maintenance.
- J. Contractor shall provide control diagrams by controls manufacturer as installed.
- K. Contractor shall provide Contractor's coordination drawings, with color coded piping diagrams as installed.
- L. Contractor shall provide charts of valve tag numbers, with location and function of each valve, keyed to flow and control diagrams.
- M. Contractor shall provide list of original manufacturer's spare parts, current prices, and recommended quantities to be maintained in storage.
- N. Additional Requirements: Contractor shall include all additional requirements as specified in Specification(s).
- O. Contractor shall provide a listing in Table of Contents for design data, with tabbed fly sheet and space for insertion of data.

#### **1.07 SUBMITTAL:**

- A. Contractor shall submit to the District for review two (2) copies of preliminary draft or proposed formats and outlines of the contents of the Manual within thirty (30) days of Contractor's start of Work.
- B. For equipment, or component parts of equipment put into service during construction and to be operated by District, Contractor shall submit draft content for that portion of the Manual within ten (10) days after acceptance of that equipment or component.

- C. Contractor shall submit two (2) copies of a complete Manual in final form prior to final Application for Payment. Copy will be returned with Architect/Engineer comments. Contractor must revise the content of the Manual as required by District prior to District's approval of Contractor's final Application for Payment.
- D. Contractor must submit two (2) copies of revised Manual in final form within ten (10) days after final inspection.

**PART 2 – PRODUCTS Not Used.**

**PART 3 – EXECUTION Not Used.**

END OF DOCUMENT

**WARRANTIES**

**PART 1 - GENERAL**

**1.01 RELATED DOCUMENTS AND PROVISIONS**

All Contract Documents should be reviewed for applicable provisions related to the provisions in this document, including without limitation:

- A. General Conditions, including, without limitation, Warranty/Guarantee Information;
- B. Special Conditions.

**1.02 FORMAT**

- A. Binders: Contractor shall use commercial quality, 8-1/2 by 11 inch, three-side rings, with durable plastic covers; two inch maximum ring size.
- B. Cover: Contractor shall identify each binder with typed or printed title "WARRANTIES" and shall list title of Project.
- C. Table of Contents: Contractor shall provide title of Project; name, address, and telephone number of Contractor and equipment supplier; and name of responsible principal. Contractor shall identify each item with the number and title of the specific Specification, document, provision, or section in which the name of the product or work item is specified.
- D. Contractor shall separate each warranty with index tab sheets keyed to the Table of Contents listing, providing full information and using separate typed sheets as necessary. Contractor shall list each applicable and/or responsible Subcontractor(s), supplier(s), and/or manufacturer(s), with name, address, and telephone number of each responsible principal(s).

**1.03 PREPARATION:**

- A. Contractor shall obtain warranties, executed in duplicate by each applicable and/or responsible subcontractor(s), supplier(s), and manufacturer(s), within ten (10) days after completion of the applicable item or work. Except for items put into use with District's permission, Contractor shall leave date of beginning of time of warranty blank until the date of completion is determined.
- B. Contractor shall verify that documents are in proper form, contain full information, and are notarized, when required.
- C. Contractor shall co-execute submittals when required.
- D. Contractor shall retain warranties until time specified for submittal.

#### **1.04 TIME OF SUBMITTALS:**

- A. For equipment or component parts of equipment put into service during construction with District's permission, Contractor shall submit a draft warranty for that equipment or component within ten (10) days after acceptance of that equipment or component.
- B. Contractor shall submit for District approval all warranties and related documents within ten (10) days after date of completion. Contractor must revise the warranties as required by the District prior to District's approval of Contractor's final Application for Payment.
- C. For items of work delayed beyond date of completion, Contractor shall provide an updated submittal within ten (10) days after acceptance, listing the date of acceptance as start of warranty period.

#### **PART 2 - PRODUCTS Not Used.**

#### **PART 3 – EXECUTION Not Used.**

END OF DOCUMENT



**RECORD DOCUMENTS**

**PART 1 - GENERAL**

**1.01 RELATED DOCUMENTS AND PROVISIONS:**

All Contract Documents should be reviewed for applicable provisions related to the provisions in this document, including without limitation:

- A. General Conditions, including, without limitation, Documents on Work;
- B. Special Conditions.

**PART 2 - RECORD DRAWINGS**

**2.01 GENERAL:**

- A. As indicated in the Contract Documents, the District will provide Contractor with one set of reproducible, full size original Contract Drawings (mylars).
- B. Contractor shall maintain at each Project Site one set of marked-up plans and shall transfer all changes and information to those marked-up plans, as often as required in the Contract Documents, but in no case less than once each month. Contractor shall submit to the Project Inspector one set of reproducible vellums of the Project Record Drawings ("As-Built") showing all changes incorporated into the Work since the preceding monthly submittal. The As-Built shall be available at the Project Site. The Contractor shall submit reproducible vellums at the conclusion of the Project following review of the blue line prints.
- C. Label and date each Record Drawing "RECORD DOCUMENT" in legibly printed letters.
- D. All deviations in construction, including but not limited to pipe and conduit locations and deviations caused by without limitation Change Orders, Construction Claim Directives, RFI's, and Addenda, shall be accurately and legibly recorded by Contractor.
- E. Locations and changes shall be done by Contractor in a neat and legible manner and, where applicable, indicated by drawing a "cloud" around the changed or additional information.

**2.02 RECORD DRAWING INFORMATION:**

- A. Contractor shall record the following information:
  - (1) Locations of Work buried under or outside each building, including, without limitation, all utilities, plumbing and electrical lines, and conduits.

- (2) Actual numbering of each electrical circuit to match panel schedule.
- (3) Locations of significant Work concealed inside each building whose general locations are changed from those shown on the Contract Drawings.
- (4) Locations of all items, not necessarily concealed, which vary from the Contract Documents.
- (5) Installed location of all cathodic protection anodes.
- (6) Deviations from the sizes, locations, and other features of installations shown in the Contract Documents.
- (7) Locations of underground work, points of connection with existing utilities, changes in direction, valves, manholes, catch basins, capped stubouts, invert elevations, etc.
- (8) Sufficient information to locate Work concealed in each building with reasonable ease and accuracy.

In some instances, this information may be recorded by dimension. In other instances, it may be recorded in relation to the spaces in the building near which it was installed.

- B. Contractor shall provide additional drawings as necessary for clarification.
- C. Contractor shall provide reproducible record drawings, made from final Shop Drawings marked "No Exceptions Taken" or "Approved as Noted."
- D. After review and approval of the marked-up specifications by the Project Inspector, Contractor shall provide electronic copies of the drawings (in PDF format) with one file with all of the sheets and one set of individual sheet files at the conclusion of the Project.

## **PART 3 - RECORD SPECIFICATIONS**

### **3.01 GENERAL:**

- A. Contractor shall mark each section legibly to record manufacturer, trade name, catalog number, and supplier of each Product and item of equipment actually installed.
- B. After review and approval of the marked-up specifications by the Project Inspector, Contractor shall provide one electronic copy of the specifications (in PDF format) at the conclusion of the Project.

## **PART 4 - MAINTENANCE OF RECORD DOCUMENTS**

### **4.01 GENERAL**

- A. Contractor shall store Record Documents apart from documents used for construction as follows:

- (1) Provide files and racks for storage of Record Documents.
- (2) Maintain Record Documents in a clean, dry, legible condition and in good order.

B. Contractor shall not use Record Documents for construction purposes.

**PART 5 – PRODUCTS Not Used.**

END OF DOCUMENT

**APPENDIX A**

**DISTRICT MMRP**

**[To be Inserted]**

[REMAINDER OF PAGE INTENTIONALLY BLANK; EXHIBIT FOLLOWS]

**EXHIBIT E**

**MEMORANDUM OF COMMENCEMENT DATE**

This MEMORANDUM OF COMMENCEMENT DATE is dated \_\_\_\_\_, 20\_\_, and is made by and between \_\_\_\_\_ ("Developer"), as Lessor, and the La Mesa-Spring Valley Schools ("District"), as Lessee.

1. Developer and District have previously entered into a Facilities Lease dated as of \_\_\_\_\_, 20\_\_, (the "Lease") for the leasing by Developer to District of the completed Project in Spring Valley, California, referenced in the Lease.

2. District hereby confirms the following:

A. That all construction of the Project required to be performed pursuant to the Facilities Lease has been completed by Developer in all respects;

B. That District has accepted and entered into possession of the Project and now occupies same; and

C. That the term for the Lease Payments under the Facilities Lease commenced on \_\_\_\_\_, 20\_\_ and will expire at 11:59 P.M. on \_\_\_\_\_, 20\_\_.

**THIS MEMORANDUM OF COMMENCEMENT DATE IS ACCEPTED AND AGREED** on the date indicated below:

Dated: \_\_\_\_\_, 20\_\_

Dated: \_\_\_\_\_, 20\_\_

La Mesa-Spring Valley Schools

[Developer]

By: \_\_\_\_\_

By: \_\_\_\_\_

Name: \_\_\_\_\_

Name: \_\_\_\_\_

Title: \_\_\_\_\_

Title: \_\_\_\_\_

**EXHIBIT F**

**PROJECT SCHEDULE**

Attached is a detailed Project Schedule with specific milestones that Developer shall meet.

[To Be Attached.]

**EXHIBIT G**

**SCHEDULE OF VALUES**

Attached is a detailed Schedule of Values that complies with the requirements of the Construction Provisions (Exhibit "D") and that has been approved by the District.

[To Be Attached.]

## APPENDIX C-1

### **NON-COLLUSION DECLARATION (Public Contract Code Section 7106)**

The undersigned declares:

I am the \_\_\_\_\_ of \_\_\_\_\_, the party making the foregoing  
[Title] [Name of Firm]  
bid/proposal.

The bid/proposal is not made in the interest of, or on behalf of, any undisclosed person, partnership, company, association, organization, or corporation. The bid/proposal is genuine and not collusive or sham. The bidder/proposer has not directly or indirectly induced or solicited any other bidder/proposer to put in a false or sham bid. The bidder/proposer has not directly or indirectly colluded, conspired, connived, or agreed with any bidder/proposer or anyone else to put in a sham bid/proposal, or to refrain from bidding/proposing. The bidder/proposer has not in any manner, directly or indirectly, sought by agreement, communication, or conference with anyone to fix the bid/proposal price of the bidder/proposer or any other bidder/proposer, or to fix any overhead, profit, or cost element of the bid/proposal price, or of that of any other bidder/proposer. All statements contained in the bid/proposal are true. The bidder/proposer has not, directly or indirectly, submitted his or her bid/proposal price or any breakdown thereof, or the contents thereof, or divulged information or data relative thereto, to any corporation, partnership, company, association, organization, bid depository, or to any member or agent thereof, to effectuate a collusive or sham bid/proposal, and has not paid, and will not pay, any person or entity for such purpose.

Any person executing this declaration on behalf of a bidder/proposer that is a corporation, partnership, joint venture, limited liability company, limited liability partnership, or any other entity, hereby represents that he or she has full power to execute, and does execute, this declaration on behalf of the bidder/proposer.

I declare under penalty of perjury under the laws of the State of California that the foregoing is true and correct and that this declaration is executed on \_\_\_\_\_,  
[Date]

at \_\_\_\_\_, \_\_\_\_\_.  
[City] [State]

Signature: \_\_\_\_\_

Print Name: \_\_\_\_\_

Title: \_\_\_\_\_

END OF DOCUMENT



## APPENDIX C-2

### **IRAN CONTRACTING ACT CERTIFICATION** **(Public Contract Code Sections 2202-2208)**

Prior to bidding on or submitting a proposal for a contract for goods or services of \$1,000,000 or more, the bidder/proposer must submit this certification pursuant to Public Contract Code section 2204.

The bidder/proposer must complete **ONLY ONE** of the following two options. To complete OPTION 1, check the corresponding box **and** complete the certification below. To complete OPTION 2, check the corresponding box, complete the certification below, and attach documentation demonstrating the exemption approval.

☐ **OPTION 1.** Bidder/Proposer is not on the current list of persons engaged in investment activities in Iran created by the California Department of General Services ("DGS") pursuant to Public Contract Code section 2203(b), and we are not a financial institution extending twenty million dollars (\$20,000,000) or more in credit to another person, for 45 days or more, if that other person will use the credit to provide goods or services in the energy sector in Iran and is identified on the current list of persons engaged in investment activities in Iran created by DGS.

☐ **OPTION 2.** Bidder/Proposer has received a written exemption from the certification requirement pursuant to Public Contract Code sections 2203(c) and (d). *A copy of the written documentation demonstrating the exemption approval is included with our bid/proposal.*

#### **CERTIFICATION:**

I, the official named below, CERTIFY UNDER PENALTY OF PERJURY, that I am duly authorized to legally bind the bidder/proposer to the OPTION selected above. This certification is made under the laws of the State of California.

<i>Vendor Name/Financial Institution (Printed)</i>	<i>Federal ID Number (or n/a)</i>
<i>By (Authorized Signature)</i>	
<i>Printed Name and Title of Person Signing</i>	<i>Date Executed</i>

END OF DOCUMENT

## **APPENDIX C-3**

### **General Conditions Costs (To be attached)**

**APPENDIX C-4**  
**CONTRACTING HISTORY FORM**

If any of the occurrences listed in Tab 7 have occurred, please describe here and detail the circumstances of each occurrence. Please note that the District will evaluate these criteria on a pass/fail basis. *Attach additional sheets with detail/backup as needed.*

**APPENDIX D  
PROPOSAL FORM**

Proposals must conform to the format provided below. Proposals should be based on the estimated project cost in **APPENDIX A** to this RFQ/P. *Attach additional sheets with detail/backup as needed.*

Proposing Firm Name: \_\_\_\_\_

Item	Amount
<b>Proposed Preconstruction Services Fee (Not To Exceed, please provide breakout of preconstruction services on next 2 pages)</b>	\$ _____
<b>Fee (inclusive of overhead &amp; profit)</b> (as a percentage of direct costs)	_____ %
<b>Bond &amp; insurance cost</b> (as a percentage of direct costs)	_____ %
<b>Proposed Construction Contingency (applied to scope gaps and contractor errors)</b>	\$ _____ Or _____ %
<b>Proposed Allowances (if any)</b> <i>Attach additional sheets as needed.</i>	\$ _____
<b>Proposed Interest Rate on Loan Amount</b>	_____ %
<b>Other costs (identify in sufficient detail for evaluation, either as a lump sum or a percentage of direct costs)</b> <i>Attach additional sheets as needed.</i>	\$ _____ Or _____ %

**APPENDIX D**  
**PROPOSAL FORM (CONTINUED)**  
**Avondale Elementary, Bancroft Elementary, Kempton Elementary, La Presa Elementary, Rancho Elementary, and STEAM Academy Site Improvements**

Proposals must conform to the format provided below. Proposals should be based on the estimated project cost in **APPENDIX A** to this RFQ/P. *Attach additional sheets with detail/backup as needed.*

Proposing Firm Name: \_\_\_\_\_

<b>Preconstruction Services Fee Breakout (Not to Exceed)</b>	<b>Amount</b>
<b>50% Construction Documents Phase Estimate</b>	\$ _____
<b>50% Construction Documents Phase Constructibility Review</b>	\$ _____
<b>50% Construction Documents Phase Schedule Update</b>	\$ _____
<b>100% Construction Documents Phase Estimate</b>	\$ _____
<b>100% Construction Documents Phase Constructibility Review</b>	\$ _____
<b>100% Construction Documents Phase Schedule Update</b>	\$ _____
<b>Other General Services per section 10 of the Facilities Lease</b>	\$ _____


**APPENDIX D**  
**PROPOSAL FORM (CONTINUED)**  
**Fletcher Hills Elementary, Murray Manor Elementary, Northmont**  
**Elementary, and Parkway Sports & Health Sciences Academy Site**  
**Improvements**

Proposals must conform to the format provided below. Proposals should be based on the estimated project cost in **APPENDIX A** to this RFQ/P. *Attach additional sheets with detail/backup as needed.*

Proposing Firm Name: \_\_\_\_\_

<b>Preconstruction Services Fee Breakout (Not to Exceed)</b>	<b>Amount</b>
<b>Schematic Design Phase Estimate</b>	\$ _____
<b>Schematic Design Phase Estimate Reconcile</b>	\$ _____
<b>50% Construction Documents Phase Estimate</b>	\$ _____
<b>50% Construction Documents Phase Constructibility Review</b>	\$ _____
<b>50% Construction Documents Phase Schedule Update</b>	\$ _____
<b>100% Construction Documents Phase Estimate</b>	\$ _____
<b>100% Construction Documents Phase Constructibility Review</b>	\$ _____
<b>100% Construction Documents Phase Schedule Update</b>	\$ _____
<b>Other General Services per section 10 of the Facilities Lease</b>	\$ _____

## APPENDIX E - PROGRAM SCHEDULE

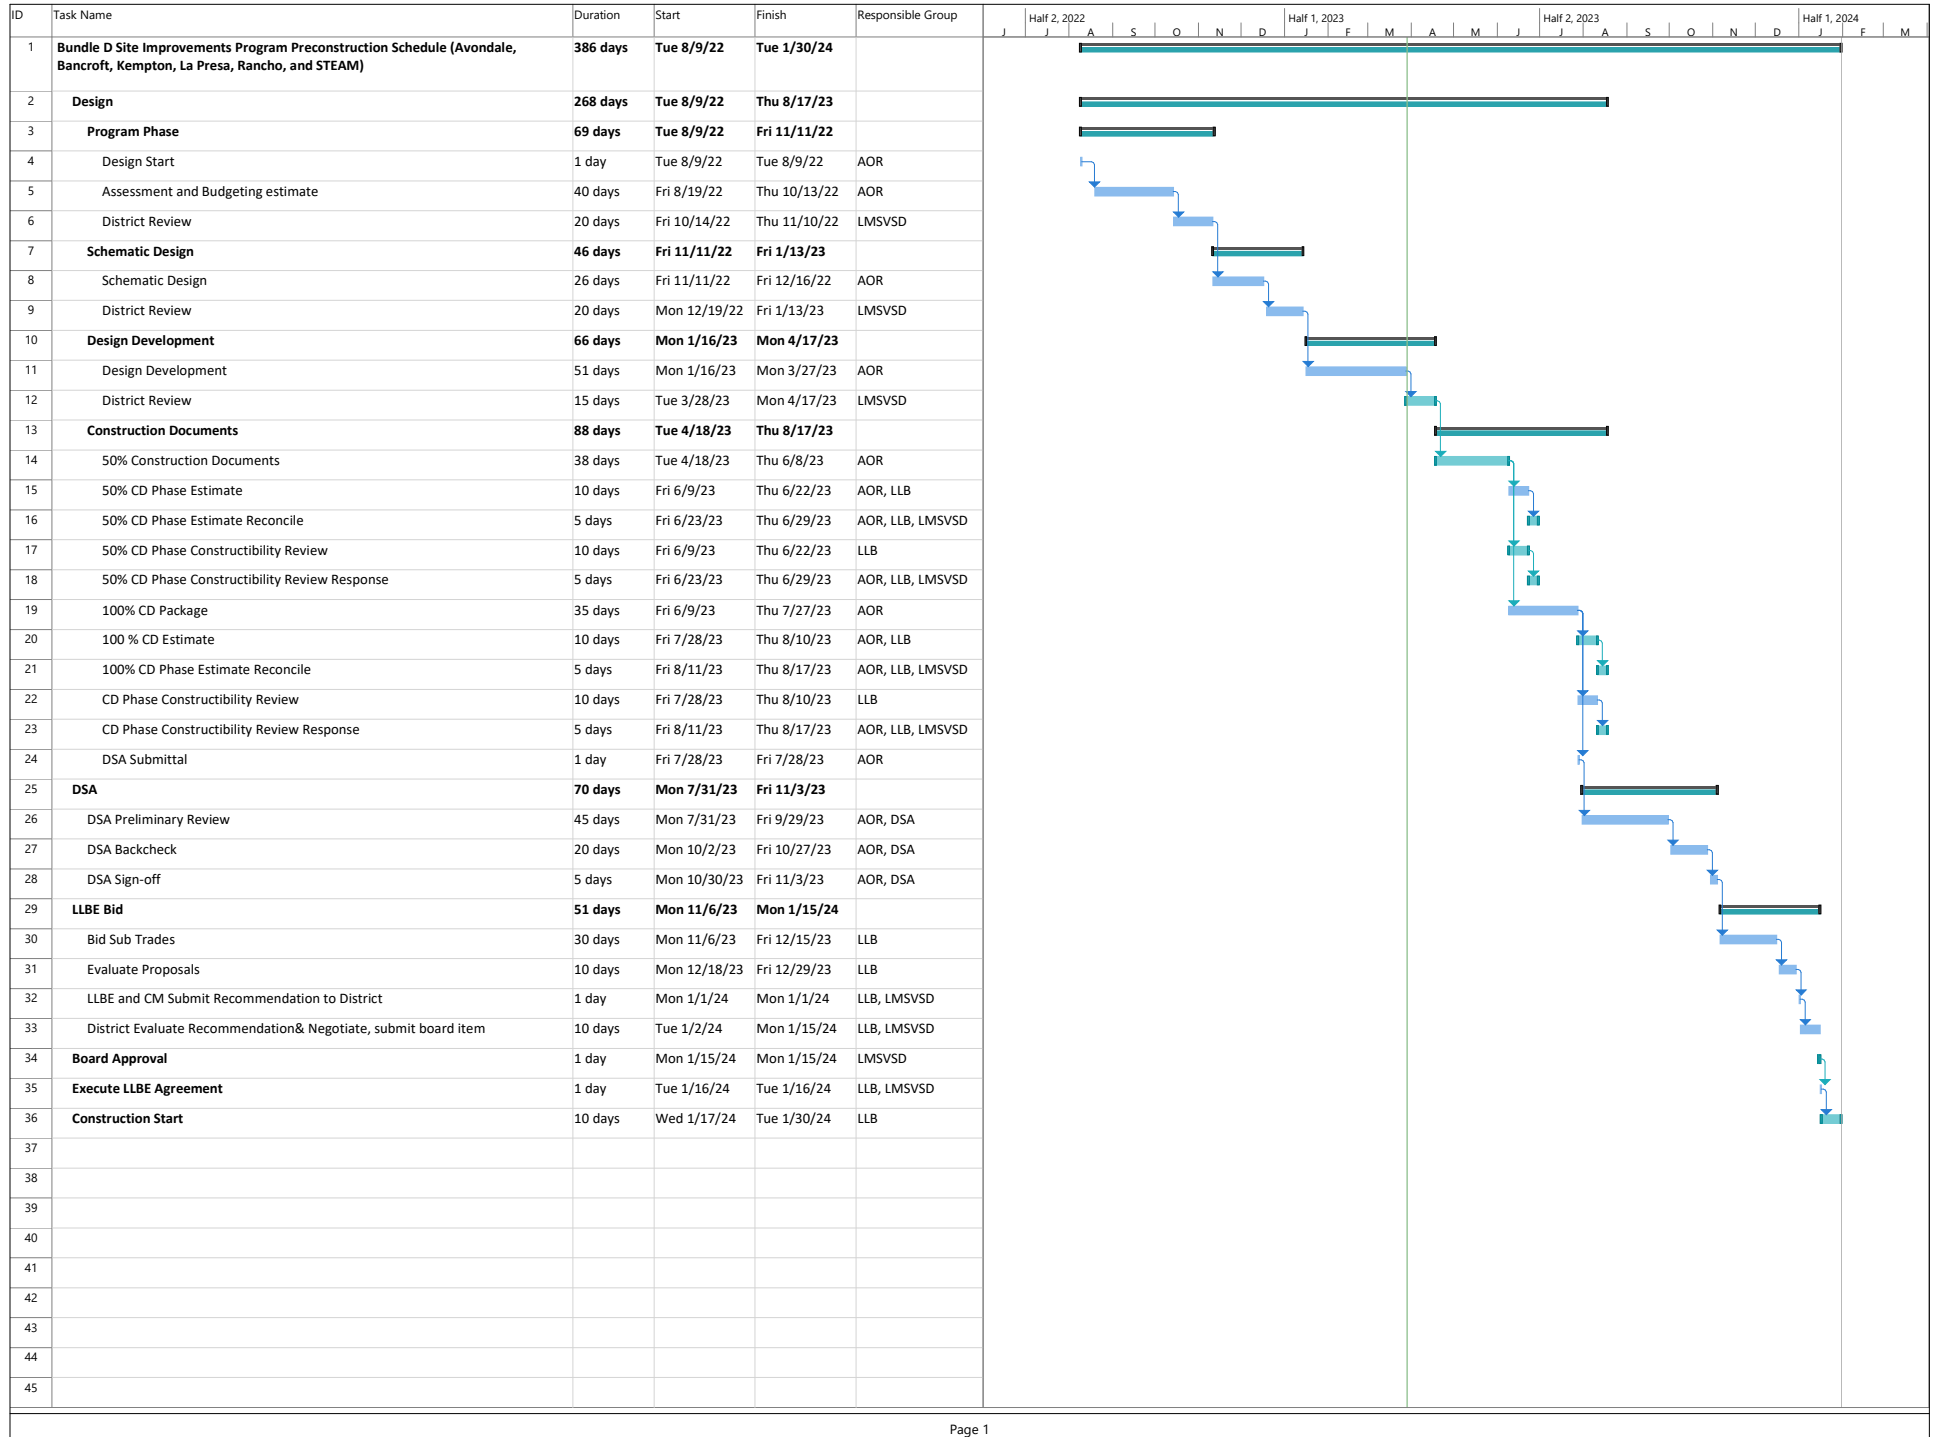

## APPENDIX E - PROGRAM SCHEDULE

